


NOTE:
DO NOT SCALE: USE FIGURED DIMENSIONS ONLY. ALL DIMENSIONS TO BE CHECKED ON SITE PRIOR TO START OF WORKS. REPORT ANY DISCREPANCIES IN WRITING TO THE CONTRACT ADMINISTRATOR FOR CONFIRMATION BEFORE PROCEEDING. DRAWING IS BASED ON 3RD PARTY SURVEY INFORMATION AND NO LIABILITY CAN BE ACCEPTED FOR THE ACCURACY OF THIS INFORMATION.

BLOCK B

BLOCK A

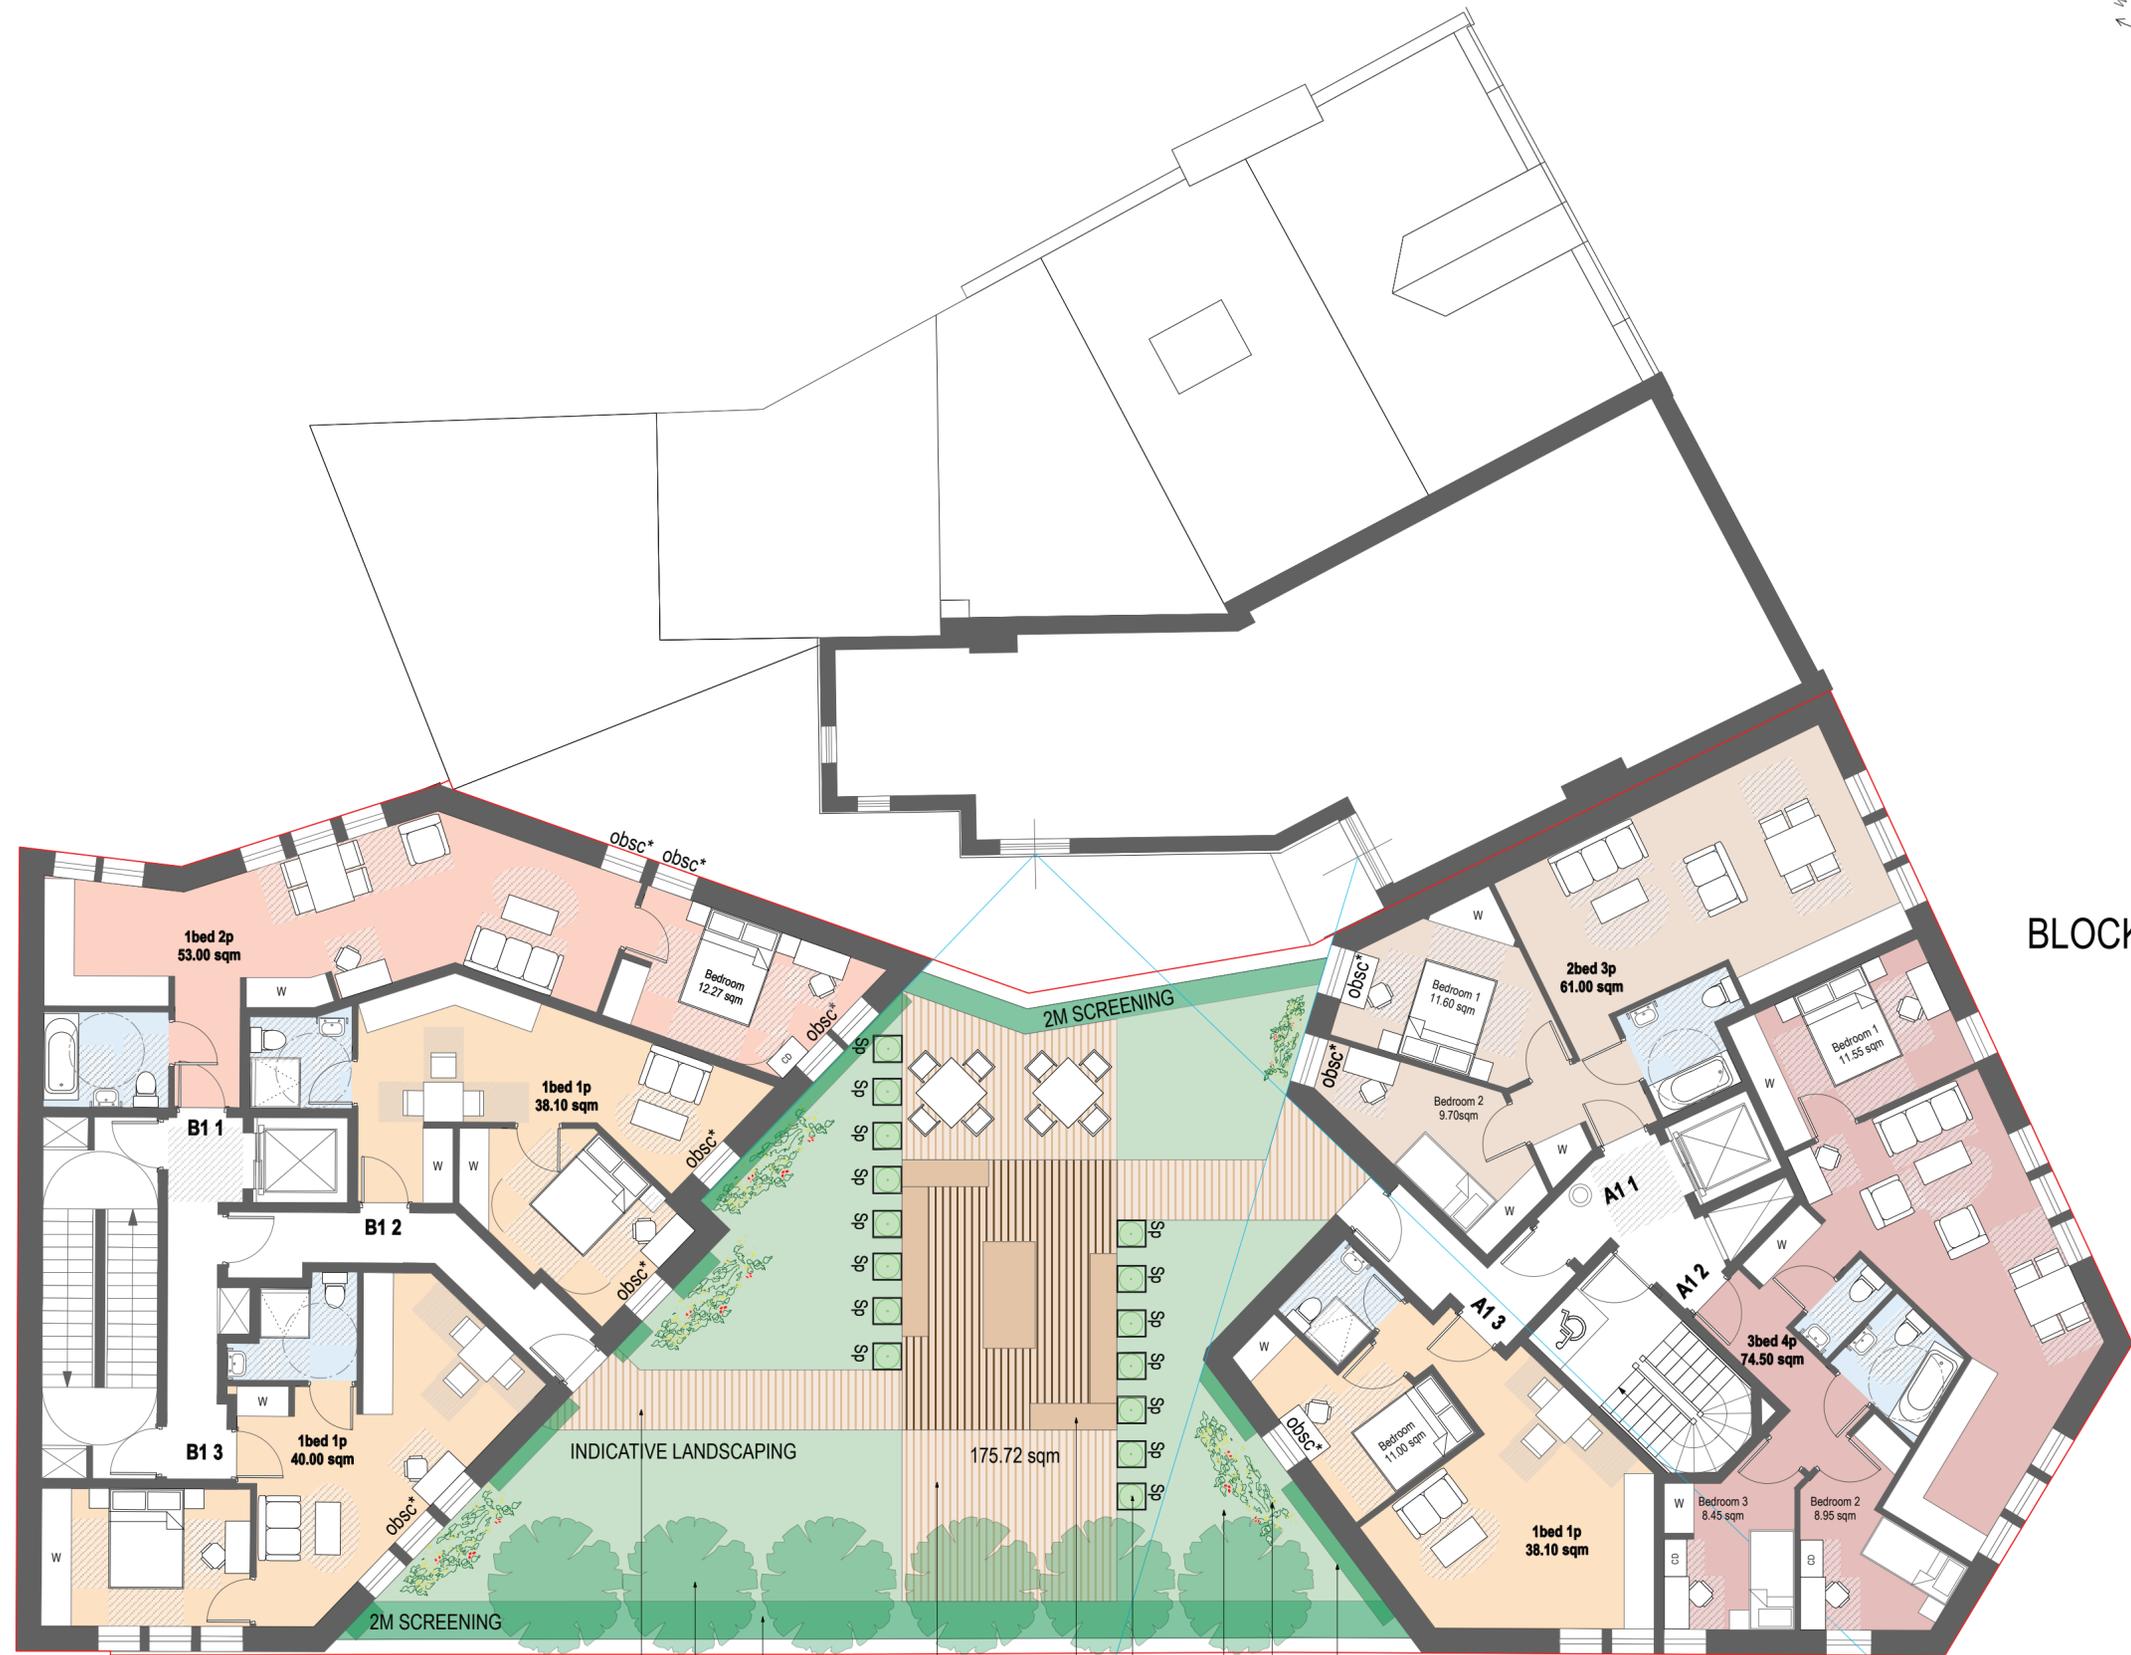

1st FLOOR

obscured glass to lower half of sash — obsc*
 SHRUB SCREENING
 TREE PLANTING
 TIMBER DECKING
 STRUCTURED PLAY
 BENCH
 SHRUB PLANTING
 SHRUB SCREENING
 GREEN WALL
 GRASS ROOF



| REV | DATE | BY | NOTES |
|--|------|----|-------|
| ARCHITECT Studio LK Limited Suite WH1.12, East London Works 65 Whitechapel Rd, London E1 1DU email: info@studiolk.co.uk web: www.studiolk.co.uk | | | |
| CLIENT | | | |



PROJECT
**BRIXTON
 BRIXTON HILL DEVELOPMENT**

DRAWING TITLE
PROPOSED FLOOR PLANS
 LEVEL 01

DRAWING PURPOSE
PRE-APPLICATION 2

| DATE | SCALE | SHEET SIZE | DIRECTOR | DRAWN BY |
|--|--------|------------|----------|----------|
| 20.11.2023 | 1: 100 | @ A2 | LK | TS |
| DRAWING NO. 00429 / PA / PR / 321 | | | | REV. |
| ACAD-SLK TEMPLATE A1.DWG / --- / --- / 1:1 / 83414 | | | | |