


NOTE:
DO NOT SCALE: USE FIGURED DIMENSIONS ONLY. ALL DIMENSIONS TO BE CHECKED ON SITE PRIOR TO START OF WORKS. REPORT ANY DISCREPANCIES IN WRITING TO THE CONTRACT ADMINISTRATOR FOR CONFIRMATION BEFORE PROCEEDING. DRAWING IS BASED ON 3RD PARTY SURVEY INFORMATION AND NO LIABILITY CAN BE ACCEPTED FOR THE ACCURACY OF THIS INFORMATION.

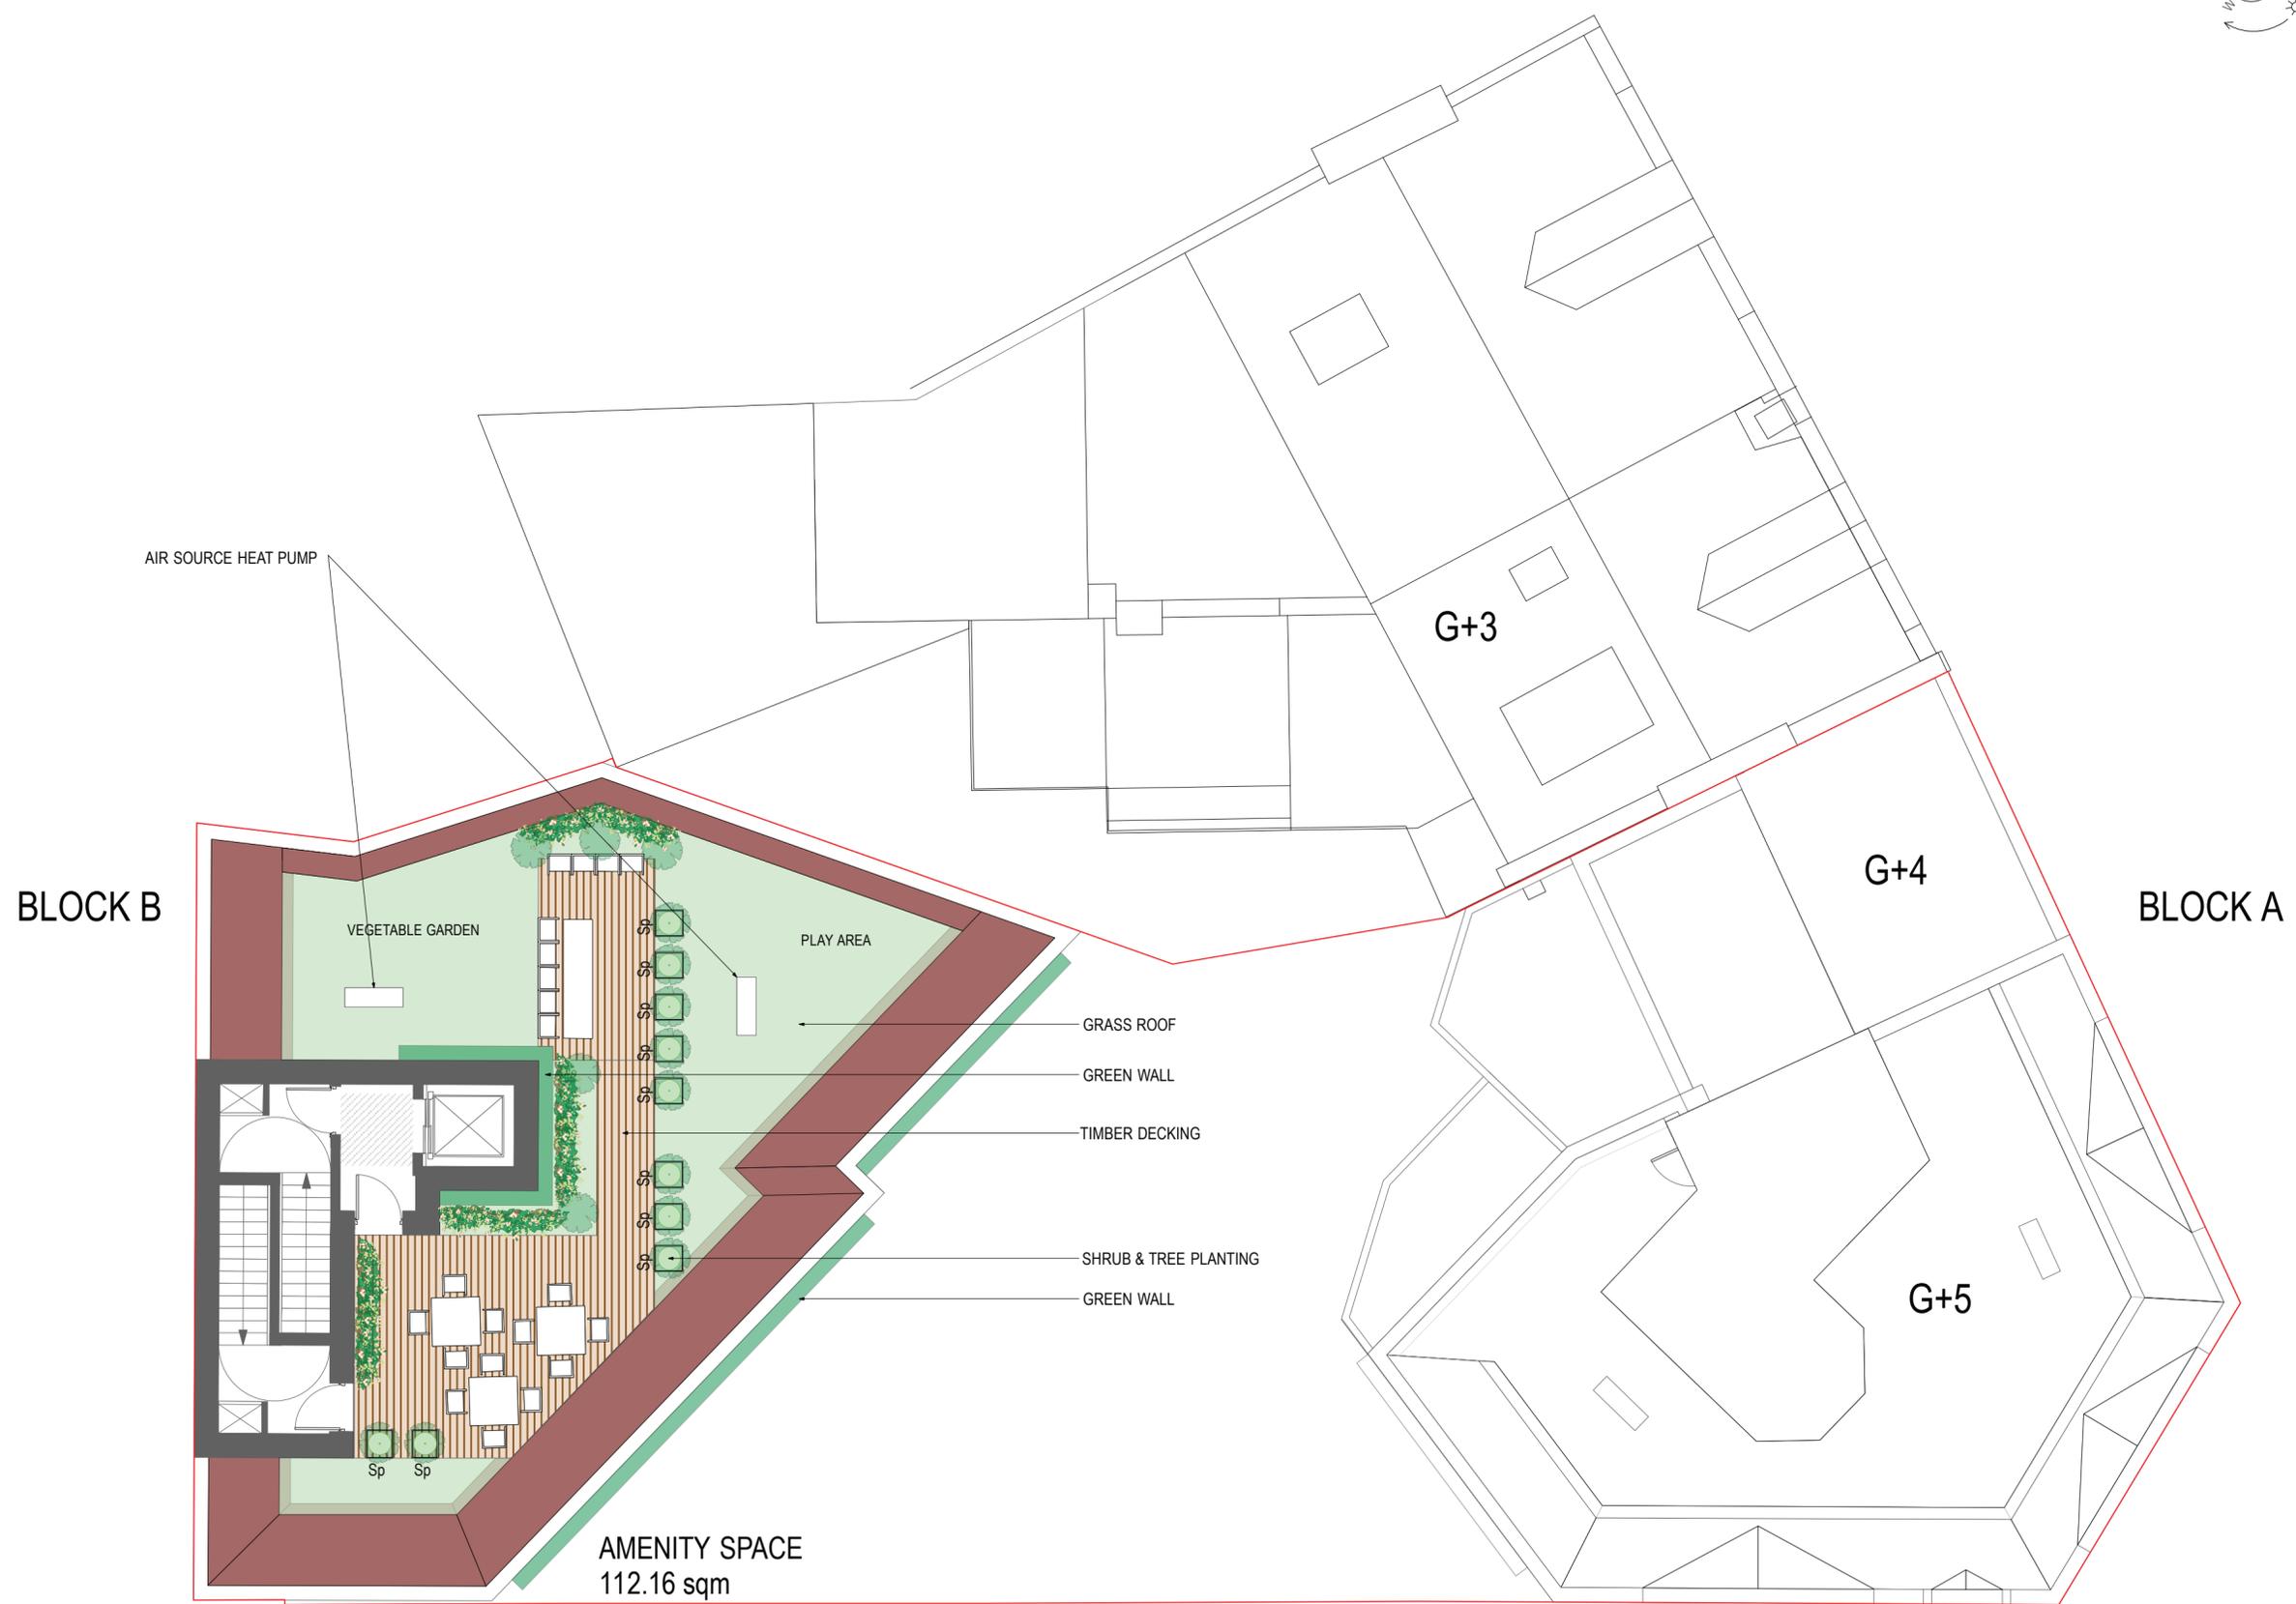

BLOCK B

BLOCK A

G+3

G+4

G+5

AMENITY SPACE
112.16 sqm

AIR SOURCE HEAT PUMP

VEGETABLE GARDEN

PLAY AREA

GRASS ROOF

GREEN WALL

TIMBER DECKING

SHRUB & TREE PLANTING

GREEN WALL

Sp Sp

LOWER ROOF PLAN



REV	DATE	BY	NOTES	
ARCHITECT Studio LK Limited Suite WH1.12, East London Works 65 Whitechapel Rd, London E1 1DU email: info@studiolk.co.uk web: www.studiolk.co.uk				
			© COPYRIGHT STUDIO LK LTD STUDIO LK	
CLIENT				
PROJECT				
BRIXTON BRIXTON HILL DEVELOPMENT				
DRAWING TITLE				
PROPOSED FLOOR PLANS LOWER ROOF PLAN				
DRAWING PURPOSE				
PRE-APPLICATION 2				
DATE	SCALE	SHEET SIZE	DIRECTOR	DRAWN BY
20.11.2023	1: 100	@ A2	LK	TS
DRAWING NO.				REV.
00429 / PA / PR / 329				---
ACAD-SLK TEMPLATE A1.DWG / --- / --- / 1:1 / 83414				