




ALWYNE ROAD



PROPOSED SITE PLAN
1:50 @ A3



T: 020 3384 9464 / E: info@gbs.co.uk / W: gbs.co.uk

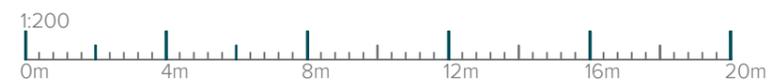

Important Note
Whilst due care and attention is taken to ensure all surveys, drawings, dimensions and details provided are accurate, it is the Builders responsibility to check and verify all dimensions, details, levels and sewer invert levels on site prior to ordering any materials or commencing works. Should any discrepancies be found these should be relayed to the Architect immediately for review. Should these drawings be used without adequate site investigations and subsequent issues arise, liability will lie solely with the Builder. Do not scale off this drawing, work to figured dimensions only. This drawing must be read and checked with all structural and relevant specialist drawings. The Builder is to comply in all respects with the current Building Regulations and latest Codes of Practice.

© Copyright
The copyright in all designs, drawings, reports, models, specifications, bills of quantities, calculations and any other documents prepared by GBS Architectural Limited shall remain vested in the Company.
As long as the Company has received the payment in full of any fees properly due and owing, the Company grants a licence to the Client to copy and use the documents for the purposes of the project only (excluding any extension of the project).
The Company shall not be liable for any use of the documents for any purpose other than that for which they were prepared and provided by the Company.

Revisions

Rev	Date	Notes	Initial

Project
Client: Erle Estates
Address: Land Between 60 & 66
Alwyne Road
London
SW19 7AE
Stage: Planning

Drawing
Title: SITE PLAN
Drawn By:
Date: JUN 22
Scale: 1:200 @ A3
Dwg No.: 2022-026-01 Rev: -