


PROPOSED DEVELOPMENT: FORMER TJ HUGHES SITE, EASTBOURNE  
 EXISTING SITE PLAN: SCALE 1:500 @ A4

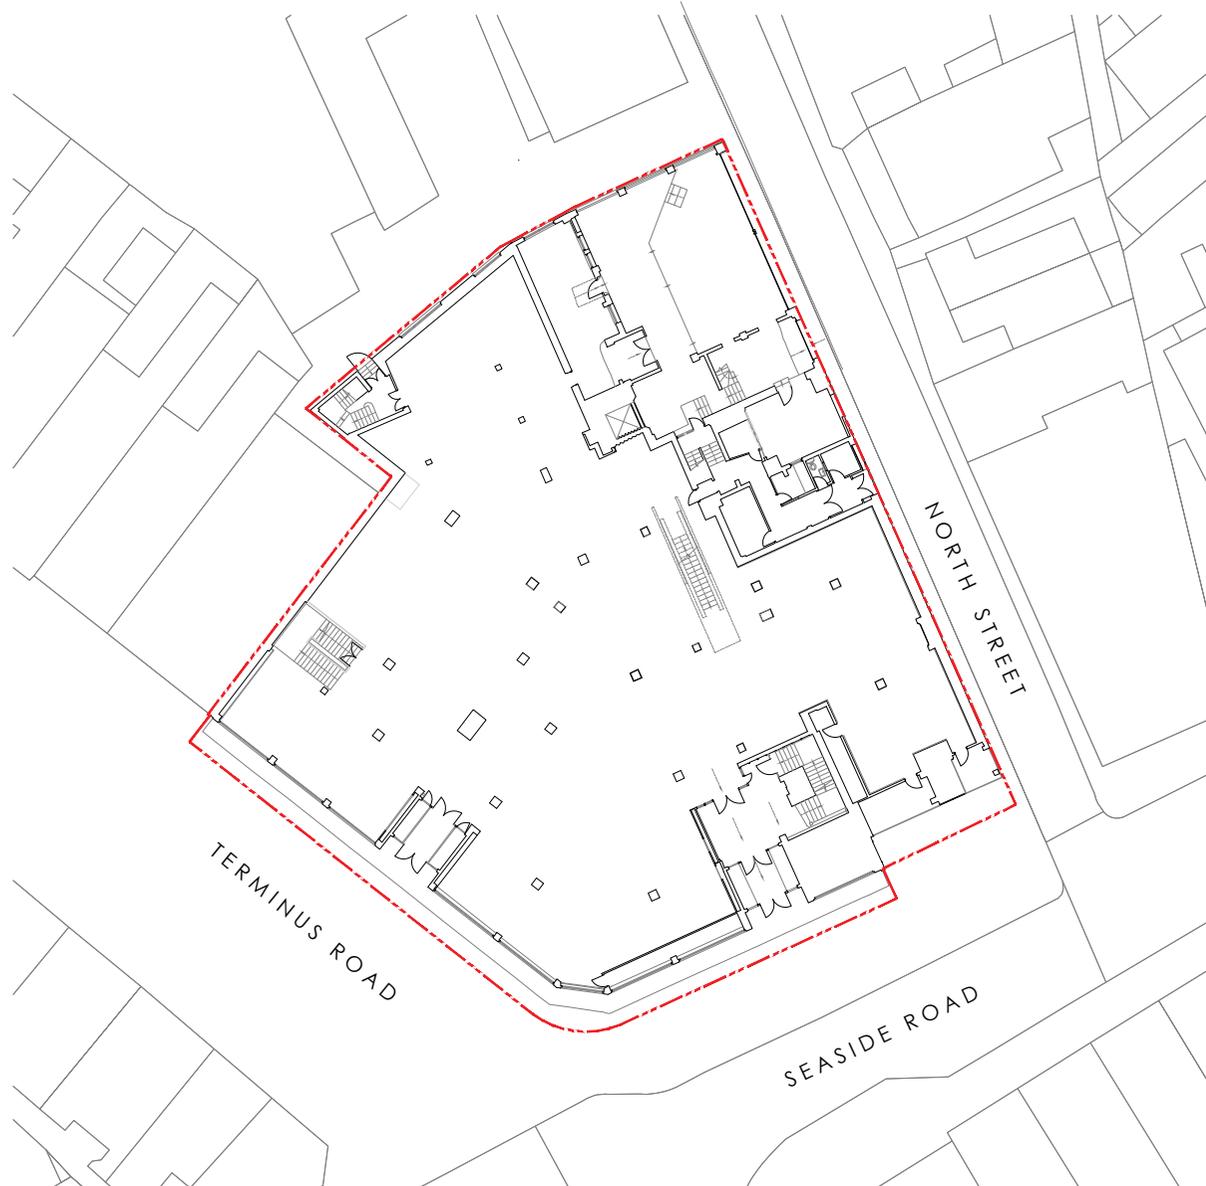

SCALE 1 : 500  
 SCALE 1 : 1



KEY

**Red Line Application**  
**Boundary Approx**  
**Area = 0,45 Acres / 0,18 HA**

Rev	Date	Description	Rev By	Chk'd By
-	dd-mm-yy	-----	---	---
Project Title				
PROPOSED DEVELOPMENT				
FORMER TJ HUGHES UNIT TERMINUS ROAD EASTBOURNE				
Client				
CAPREON				
Status				
PLANNING				
Scale		1:500	Drawing Size	
			A4	
Date	19.07.22	Drawn By	MW	Chk'd by
			JW	
Drawing Title				
EXISTING SITE PLAN				
Job-Dwg No		15968 - 151		Rev
				-

- 2 St. Johns North, Wakefield, WF1 3QA t. 01924 291800
- Carvers Warehouse, 77 Dale Street, Manchester, M1 2HG t. 0161 2388555
- The Old Rectory, 79 High Street, Newport Pagnell, MK16 8AB t. 01908 211577
- 101 London Road, Reading, RG1 5BY t. 0118 9507700
- 10 Gees Court, St Christophers Place, London, W1U 1JJ t. 0207 4091215

