


PROPOSED DEVELOPMENT: FORMER TJ HUGHES SITE, EASTBOURNE
 EXISTING SITE PLAN: SCALE 1:500 @ A4

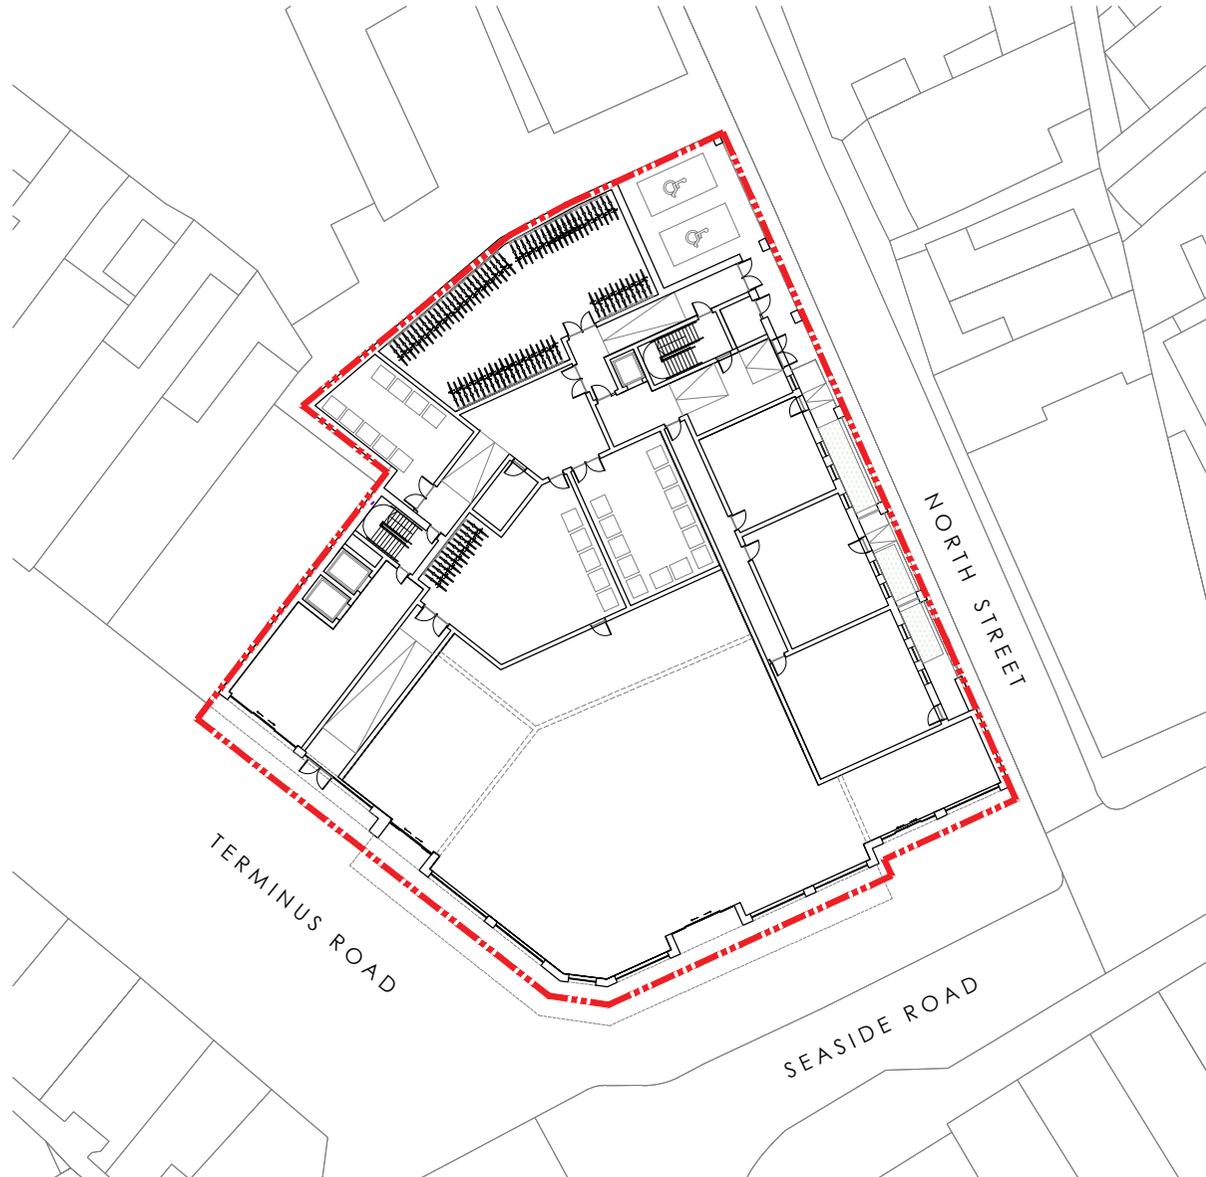

KEY

Red Line Application
 Boundary Approx
 Area = 0,44 Acres / 0,18 HA

| | | | | |
|-----|----------|---------------------------|--------|----------|
| A | 29/07/22 | Red line boundary updated | AS | JW |
| Rev | Date | Description | Rev By | Chk'd By |

Project Title
 PROPOSED DEVELOPMENT
 FORMER TJ HUGHES UNIT
 TERMINUS ROAD
 EASTBOURNE

Client
 CAPREON

Status
 PLANNING

Scale
 1:500 Drawing Size
 A4

Date
 19.07.22 Drawn By
 MW Chkd by
 JW

Drawing Title
 PROPOSED SITE PLAN

Job-Dwg No
 15968 - 159 Rev
 A

- 2 St. Johns North, Wakefield, WF1 3QA t. 01924 291800
- Carvers Warehouse, 77 Dale Street, Manchester, M1 2HG t. 0161 2388555
- The Old Rectory, 79 High Street, Newport Pagnell, MK16 8AB t. 01908 211577
- 101 London Road, Reading, RG1 5BY t. 0118 9507700
- 10 Gees Court, St Christophers Place, London, W1U 1JJ t. 0207 4091215

