




**FOR
CONSTRUCTION**

- GENERAL SPECIFICATION NOTES**
1. Do not scale off the drawings on this sheet. Use figured dimensions only. If required, request dimension from the Architect.
 2. All dimensions are in mm unless otherwise stated.
 3. Existing foundations are shown indicatively and must be confirmed on site where required.
 4. All dimensions shall be checked on site by the main contractor prior to commencing works. Errors and omissions are to be reported to the Architect.
 5. All works shall conform to the current edition of the Building Regulations and other statutory requirements.
 6. These drawings are to be read in conjunction with the structural drawings, where provided.
 7. It is the responsibility of the main contractor to ensure accurate integrity and fire integrity of separating floors and separating walls between residential units. Sealing around service penetrations, ceiling and wall linings between residential units are to be done in accordance with best practice and industry standard.
 8. It is the responsibility of the main contractor to ensure separating walls and separating floors pass sound tests carried out on site in accordance with Building Control requirements.
 9. All materials and workmanship shall conform with the relevant British Standard specifications and codes of practice.
 10. This drawing may incorporate information from other professions. The Architect cannot accept responsibility for the integrity and accuracy of such information. Any clarification and/or additions that are required appearing to such information should be sought from the relevant profession or their appointed representative.



1 Demolition - Ground floor plan (UNCHANGED)
1:50

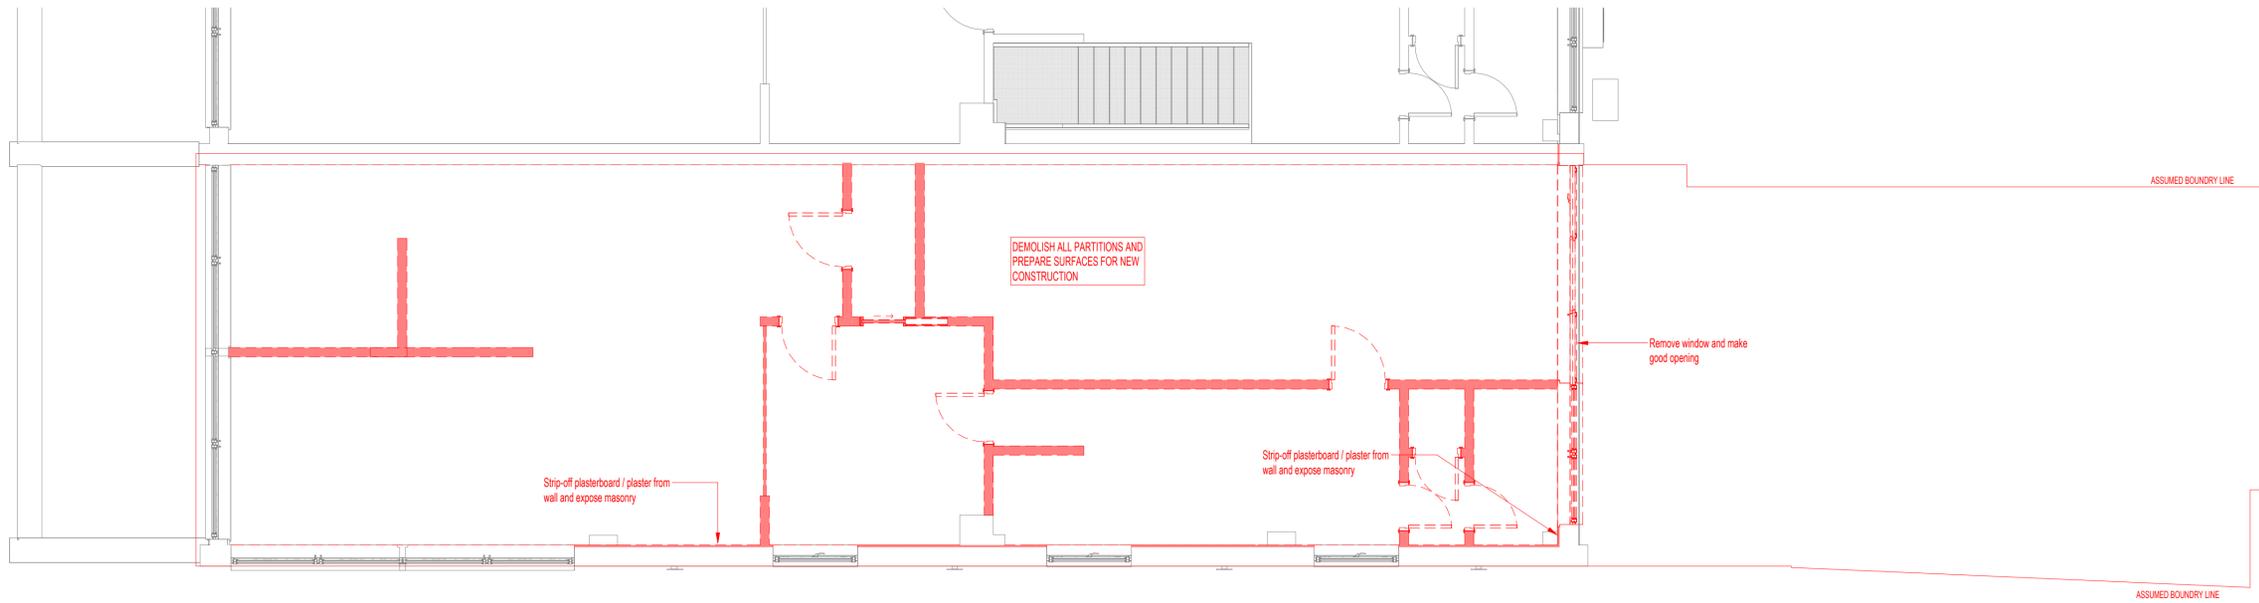

2 Demolition - First floor plan
1:50



rev	date	description	dm	chk
C	22.09.25	Amendments following client's comments dated 20.09.25	SA	MS / MF
B	31.07.25	Amendments following client's comments on 28.07.25	SA	MS
A	29.05.25	For construction	SA	MS



6 Sycamore Court, Tringham Close,
Ottershaw, Chertsey, Surrey KT16 0NB
Telephone: +44 (0) 7362 264 139
Website: www.archicraftdesigns.com

project **53-54 Swanley Centre, Kent BR8
7TQ**

Client
Mian Siddique

drawing title
Demolition plans

scale
1:50@A1

drawn by	date	checked
SA	04/29/25	SA
job no.	drawing no.	revision
25-010	030	C