

These are the notes referred to on the following official copy

Title Number BM154920

The electronic official copy of the document follows this message.

This copy may not be the same size as the original.

Please note that the quality of one or more pages may be poor. Unfortunately this is the best quality image we hold of the document. If you are able to obtain a better quality copy from another source we would be grateful if you would send it to us so we may update our records. Alternatively if you know who holds or may hold either a copy or the original please let us know so that we may contact that person.

Costs or expenses reasonably incurred as a result of the mistake may be recoverable as indemnity under paragraph 3 of Schedule 8, Land Registration Act 2002. However the Registrar's consent should normally be obtained before such costs are incurred. If you intend to incur costs as a result of any loss arising from the poor quality and to claim for these under the statutory compensation scheme please inform us of the steps you intend to take, what is the estimated cost and how this has been calculated. Our *Practice Guide 39 - Rectification and indemnity* contains further information. We appreciate that the payment of indemnity will be an inferior alternative to a better copy of the document itself.

You can view or download copies of the practice guide from our website at www.gov.uk/land-registry in English or Welsh. Alternatively, you can telephone Customer Support on 0300 006 0411 (0300 006 0422 for a Welsh-speaking service).

Please note that this is the only official copy we will issue. We will not issue a paper official copy.

Land Registry

Transfer of portfolio of titles (whole or part)

TR5

If you need more room than is provided for in a panel, and your software allows, you can expand any panel in the form. Alternatively use continuation sheet CS and attach it to this form. This form should only be used where the same transferor transfers **all the titles** to the same transferee.

Enter 'U' in column 1 if the land is unregistered.

In column 2 enter 'W' for a transfer of whole of a registered title, or 'P' for a transfer of part of a registered title. Leave blank if the land is unregistered.

Insert address including postcode (if any) or other description of the property, for example 'land adjoining 2 Acacia Avenue' in column 3. For transfers of part you must either attach a plan and state the reference used to identify the land transferred, for example 'edged red' or refer to an existing reference on the transferor's title plan. Any attached plan must be signed by the transferor.

In column 4 include information that cannot conveniently be included in another panel, such as whether the title is freehold or leasehold, apportioned consideration, differing title guarantees.

1	Title number of the property	(W) or (P)	Property	Other information
	BM179517		Milton Keynes 14 Barnfield Drive shown coloured pink on Plan 1	Lease for 21 years from 1 st September 1996
	BM179517		Milton Keynes 15 Netherfield shown coloured pink on Plan 2	Lease for 21 years from 1 st September 1996
	BM179478		Milton Keynes 18 Myrtle Bank shown coloured pink on Plan 3	Lease for 21 years from 1 st December 1996
	 SEQ161			
	BM179467		Milton Keynes 28 Pippard shown coloured pink on Plan 4	Lease for 21 years from 31 st October 1997
	BM179522		Milton Keynes 29 Peartree Bridge shown coloured pink on Plan 5	Lease for 21 years from 28 th October 1997
	BM179518		Milton Keynes 69 Conniburrow Cranesbill Place shown coloured pink on Plan 6	Lease for 21 years from 1 st July 2000
	BM179517		Netherfield 2 Buckland Drive shown coloured pink on Plan 7	Lease for 21 years from 9 th August 1995
	BM179486		Stantonbury 1 Burnet shown coloured pink on Plan 8	Lease for 14 years from 26 th October 1993

We hereby certify that this is a true and accurate copy of the original.

Dated this 10 day of April 2013

Geldards LLP

GELDARDS LLP
DUMFRIES HOUSE
DUMFRIES PLACE
CARDIFF CF10 3ZF



BM179486	Stantonbury 3 Court C shown coloured pink on Plan 9	Lease for 14 years from 25 th October 1993
BM179521	Stantonbury 4 Stanton High Housing shown coloured pink on Plan 10	Lease for 14 years from 25 th October 1993
Unregistered UA BM 303 228	Stony Stratford 2 Woodside shown coloured pink on Plan 11	Lease for 21 years from 1 st June 1964
BM179460	Stony Stratford 14 Galley Hill shown coloured pink on Plan 12	Lease for 21 years from 26 th July 1993
BM179460	Stony Stratford 15 Galley Hill shown coloured pink on Plan 13	Lease for 21 years from 26 th July 1993
BM179488	Wolverton 22 Greenleys Housing coloured pink on Plan 14	Lease for 21 years from 6 th July 1994
BM179488	Wolverton 23 Greenleys Housing Block 6N shown coloured pink on Plan 15	Lease for 21 years from 22 nd November 1994
BM62627	Bletchley 29 Westminster Drive shown coloured pink on Plan 16	Lease for 21 years from 1 st August 1984
BM6012	Bletchley 117 Selbourne Avenue shown coloured pink on Plan 17	Lease for 21 years from 1 st July 1987
BM305597	Bletchley 31 Derwent Drive shown coloured pink on Plan 18	Lease for 21 years from 1 st August 1984
Unregistered	Bletchley 63 First Avenue shown coloured pink on Plan 19	Lease for 21 years from 1 st July 1986
BM304807	Woburn Sands 2 Elm Grove shown coloured pink on Plan 20	Lease for 21 years from 1 st March 1984

BM305953	Bletchley 30 Lancaster Gate shown coloured pink on Plan 21	Lease for 21 years from 1 st August 1984
BM305764	Bletchley 26 Kenilworth Drive shown coloured pink on Plan 22	Lease for 21 years from 24 th June 1984
BM309592	Bletchley 28 Napier Street shown coloured pink on Plan 23	Lease for 21 years from 1 st August 1984
BM303006	Wolverton 9 Furze Way shown coloured pink on Plan 24	Lease for 21 years from 1 st July 1985
BM302571	Wolverton 10 Green Lane shown coloured pink on Plan 25	Lease for 21 years from 1 st October 1985
BM304618 AND BM304851	Woughton on the Green 2 The Close shown coloured pink on Plan 26	Lease for 21 years from 10 th September 1990
BM179461 AND BM184186	Bletchley 131 Granby Court shown coloured pink on Plan 27	Lease for 20 years from 14 th July 1993
BM62625	Bletchley 64 Angus Drive shown coloured pink on Plan 28	Lease for 20 years from 1 st October 1990
BM337256	Bletchley 69 Tunnel Way, Lakes Estate shown coloured pink on Plan 29	Lease for 20 years from 1 st November 1990
BM337499	Bletchley 70 Lakes Estate shown coloured pink on Plan 30	Lease for 20 years from 1 st November 1990
BM62627	Bletchley 71 Buckfast Avenue shown coloured pink on Plan 31	Lease for 20 years from 1 st October 1990
BM336740	Bletchley 73 Arrow Place shown coloured pink on Plan 32	Lease for 20 years from 1 st July 1991
BM337499	Bletchley 74 Windermere Drive shown coloured pink on Plan 33	Lease for 20 years from 1 st July 1991

BM336712	Bletchley 75 Santen Grove shown coloured pink on Plan 34	Lease for 20 years from 1 st July 1991
BM337899	Bletchley 76 Serpentine Court shown coloured pink on Plan 35	Lease for 20 years from 1 st July 1991
BM336712	Bletchley 77 Nevis Grove shown coloured pink on Plan 36	Lease for 20 years from 1 st July 1991
BM336812	Bletchley 78 Kinloch Place shown coloured pink on Plan 37	Lease for 20 years from 1 st July 1991
BM84050	Newport Pagnell 58 Lakes Lane shown coloured pink on Plan 38	Lease for 20 years from 10 th August 1993
BM179518	Milton Keynes 448 Bramble Avenue shown coloured pink on Plan 39	Lease for 20 years from 3 rd October 1994
BM179514	Milton Keynes 4 Bean Hill shown coloured pink on Plan 40	Lease for 14 years from 1 st November 1995
BM179472	Milton Keynes 16 Millers Way shown coloured pink on Plan 41	Lease for 14 years from 1 st September 1996
BM154920	Stantonbury 8 Soskin Drive shown coloured pink on Plan 42	Lease for 21 years from 11 th July 1992
BM179517	Netherfield 1 Barnfield Drive shown coloured pink on Plan 43	Lease for 20 years from 1 st January 1995
BM179487	Milton Keynes 13 Virginia Road shown coloured pink on Plan 44	Lease for 14 years from 1 st April 1997
BM179516	Milton Keynes 35 Springfield shown coloured pink on Plan 45	Lease for 14 years from 1 st April 1998
BM183468	Wolverton 18 Fuller's Slade shown coloured pink on Plan 46	Lease for 21 years from 4 th December 1993

BM183468	Wolverton 17 Fuller's Slade shown coloured pink on Plan 47	Lease for 14 years from 4 th December 1993
BM197516 BM179516	Milton Keynes 44 Springfield Boulevard shown coloured pink on Plan 48	Lease for 14 years from 9 th January 1999
BM179514	Milton Keynes 21 Bean Hill shown coloured pink on Plan 49	Lease for 14 years from 1 st April 1997
BM179521	New Bradwell 5 New Bradwell shown coloured pink on Plan 50	Lease for 14 years from 8 th February 1994
BM305633	Bletchley 96 Barrons Close shown coloured pink on Plan 51	Lease for 21 years from 10 th April 1994
BM179483	Simpson 2 Simpson shown coloured pink on Plan 52	Lease for 20 years from 15 th March 1993
BM241765	Bletchley 91 Windmill Hill (Moor Park) shown coloured pink on Plan 53	Lease for 14 years from 16 th February 1994
BM179515	Milton Keynes 67 Blue Road North shown coloured pink on Plan 54	Lease for 21 years from 17 th April 2000
BM179481	Milton Keynes 2 Tinkers Bridge shown coloured pink on Plan 55	Lease for 21 years from 25 th March 1995
BM179481	Milton Keynes 9 Tinkers Bridge shown coloured pink on Plan 56	Lease for 21 years from 25 th March 1995
BM303046	Wolverton 8 Gloucester Road shown coloured pink on Plan 57	Lease for 21 years from 20 th March 1985
BM179519	Milton Keynes 65 Langcliffe Drive shown coloured pink on Plan 58	Lease for 21 years from 25 th April 2000

BM334059	Bletchley 46 Brooklands Road shown coloured pink on Plan 59	Lease for 21 years from 25 th December 1985
BM179521	Stantonbury 5 Stanton High Number 1 shown coloured pink on Plan 60	Lease for 21 years from 27 th March 1994
BM300985	Hanslope 4 William's Close shown coloured pink on Plan 61	Lease for 21 years from 1 st October 1992
BM302499	New Bradwell 4 Newport Way shown coloured pink on Plan 62 & 62a	Lease for 21 years from 1 st October 1971
BM337899	Bletchley 80 Fern Grove shown coloured pink on Plan 63	Lease for 21 years from 1 st May 1992
BM337224	Bletchley 84 Carron Court shown coloured pink on Plan 64	Lease for 21 years from 11 th July 1993
BM340880	Bletchley 85 Melfort Drive shown coloured pink on Plan 65	Lease for 21 years from 11 th July 1993
BM336998	Bletchley 86 Ruthven Close shown coloured pink on Plan 66	Lease for 21 years from 11 th July 1993
BM337328	Bletchley 87 Morar Close shown coloured pink on Plan 67	Lease for 21 years from 11 th July 1993
BM179516 + BM184315	Milton Keynes 24 Falcon Avenue shown coloured pink on Plan 68	Lease for 21 years from 23 rd August 1997
BM179515	Milton Keynes 27 Downsbarn Boulevard shown coloured pink on Plan 69	Lease for 15 years from 20 th August 1997
BM179514	Milton Keynes 5 Bean Hill shown coloured pink on Plan 70	Lease for 14 years from 1 st November 1995
BM179487	Milton Keynes 10 Coffee Hall shown coloured pink on Plan 71	Lease for 14 years from 1 st April 1997
BM179488	Wolverton 20 Pinders Croft shown coloured pink on Plan 72	Lease for 14 years from 18 th January 1994

<p>Unregistered</p> <p>BM179509</p>	<p>Wavendon 6 Wavendon C of E School shown coloured pink on Plan 73</p> <p>Milton Keynes 20 Harley Great Linford shown coloured pink on Plan 74</p>	<p>Lease for 21 years from 1st September 1976</p> <p>Lease for 21 years from 7th January 1976</p>
-------------------------------------	---	---

When application for registration is made these title number(s) should be entered in panel 2 of Form AP1.

2 Other title number(s) against which matters contained in this transfer are to be registered or noted, if any:
BM305002; BM184253; BM303005; BM302932, **BM 303 228**

3 Date: **28 March 2015**

Give full name(s).

Complete as appropriate where the transferor is a company.

4 Transferor:
The Council of the Borough of Milton Keynes
For UK incorporated companies/LLPs
Registered number of company or limited liability partnership including any prefix:

For overseas companies
(a) Territory of incorporation:

Give full name(s).

Complete as appropriate where the transferee is a company. Also, for an overseas company, unless an arrangement with Land Registry exists, lodge either a certificate in Form 7 in Schedule 3 to the Land Registration Rules 2003 or a certified copy of the constitution in English or Welsh, or other evidence permitted by rule 183 of the Land Registration Rules 2003.

Each transferee may give up to three addresses for service, one of which must be a postal address whether or not in the UK (including the postcode, if any). The others can be any combination of a postal address, a UK DX box number or an electronic address.

Place 'X' in the appropriate box. State the currency unit if other than sterling. If none of the boxes applies, insert an appropriate memorandum in panel 11.

Place 'X' in any box that applies.

Add any modifications.

Where the transferee is more than one person, place 'X' in the appropriate box.

(b) Registered number in the United Kingdom including any prefix:

5 Transferee for entry in the register:

Western Power Distribution (East Midlands) Plc

For UK incorporated companies/LLPs

Registered number of company or limited liability partnership including any prefix:

2366923

For overseas companies

(a) Territory of incorporation:

(b) Registered number in the United Kingdom including any prefix:

6 Transferee's intended address(es) for service for entry in the register:

Avonbank
Feeder Road
Bristol
BS2 0TB

7 The transferor transfers the property in panel 1 to the transferee

8 Consideration

- The transferor has received from the transferee for the property the following sum (in words and figures):
four hundred and seven thousand £407,000.00
pounds
- The transfer is not for money or anything that has a monetary value
- Insert other receipt as appropriate:

9 The transferor transfers with

- full title guarantee
- limited title guarantee

10 Declaration of trust. The transferee is more than one person and

- they are to hold the Property on trust for themselves as joint tenants
- they are to hold the Property on trust for themselves as tenants in common in equal shares

Complete as necessary.

The registrar will enter a Form A restriction in the register *unless*:

- an 'X' is placed:
 - in the first box, or
 - in the third box and the details of the trust or of the trust instrument show that the transferees are to hold the property on trust for themselves alone as joint tenants, *or*
- it is clear from completion of a form JO lodged with this application that the transferees are to hold the property on trust for themselves alone as joint tenants.

Please refer to Land Registry's Public Guide 18 - *Joint property ownership* and Practice Guide 24 - *Private trusts of land* for further guidance. These guides are available on our website www.landregistry.gov.uk

they are to hold the Property on trust:

Use this panel for:

- definitions of terms not defined above
- rights granted or reserved
- restrictive covenants
- other covenants
- agreements and declarations
- any required or permitted statements
- other agreed provisions.

The prescribed subheadings may be added to, amended, repositioned or omitted.

Any other land affected by rights granted or reserved or by restrictive covenants should be defined by reference to a plan.

11 Additional provisions

Definitions:

"Easement Corridors" means the area of land which is 3 metres on either side of any Underground Cables existing within the Retained Land at the date of this Transfer and which are serving the distribution network of the sub-stations on the Property

"Electric Line" has the same meaning as in Section 64 Electricity Act 1989

"Leases" means the leases pursuant to which the Transferee occupies the Property referred to in the fourth column of Panel 1 which leases (unless otherwise indicated in the fourth column) are made between the Transferor or its statutory predecessors and the Transferee or its statutory predecessors)

"Overhead Line" means any Electric Line which is placed above ground

"Plan" means the plans annexed to this Transfer and references to plan numbers are to the plan numbers endorsed on each plan

"Retained Land" means the remainder of the land contained in the title numbers set out in Panel 1 above (excluding the Property) together with any other adjoining or neighbouring land owned by the Transferor at the date of this Transfer

"Underground Cable" means any Electric Line which is laid underground

Interpretation

In this Transfer, unless the context otherwise requires:

- (i) the Transferee includes anyone who becomes entitled to the Transferee's interest in the Property and the Transferor includes anyone who becomes entitled to the Transferor's interest in the Retained Land;
- (ii) an obligation on the Transferee or the Transferor not to do or omit to do something is also an obligation not to allow others to do or omit to do it;
- (iii) a right given to the Transferee to enter the Retained Land extends to anyone the Transferee authorises to enter, and includes the right to bring workmen, vehicles and equipment on to the Retained Land for the stated purpose;
- (iv) a reference to a "person" includes any individual, firm, body corporate, association or partnership, government or state (whether or not having a separate legal entity);
- (v) references to the Property and/or the Retained Land includes any part of it; and
- (vi) the singular includes the plural and vice versa, words suggesting one gender include all genders.

Any other land affected should be defined by reference to a plan and the title numbers referred to in panel 2.

Rights granted for the benefit of the property

11.2 Subject to the provisions of clause 11.8 the transfer of the Property is made together with the benefit of the following rights:

- (i) A right to enter on to such part of the Retained Land as may be necessary and unbuilt upon for the purpose of erecting and maintaining substation enclosures doing as little damage as possible and making good any damage which may nevertheless be caused;
- (ii) A right of way with or without vehicles of any description at all times and for all purposes over the land indicated on the Plan and thereon coloured green and green cross-hatched black;
- (iii) A right to temporarily park vehicles for the purposes of loading and unloading and for other reasonable purposes in connection with the rights granted by this clause 11.2 on those parts of the Retained Land in the vicinity of the Property as are unbuilt upon and are suitable for such purpose for so long as shall be reasonably necessary in connection with the exercise of the rights;
- (iv) A right to lay and maintain Underground Cables;
 - (a) in the positions indicated coloured green cross-hatched black and coloured brown on the Plan; and
 - (b) within the Easement Corridors.
- (v) Subject to the Transferee giving reasonable notice to the Transferor (except in the case of emergency) a right to break up the surface of any of the above lands roads or footpaths for the purpose of laying repairing and maintaining the Underground Cables doing as little damage as possible and promptly making good any damage caused to the reasonable satisfaction of the Transferor;
- (vi) the right to retain use inspect maintain repair and replace any Overhead Lines on the Retained Land at the date of this Transfer (including all necessary poles and stays together with all necessary guards wires and appliances);
- (vii) the right to enter onto the Retained Land to lop cut or fell any tree or hedge which obstructs or interferes with the erection maintenance repair or replacement or use of the Overhead Lines or whose roots interfere with any Underground Cables subject to obtaining prior consent of the local authority where any such tree or hedge is protected by a tree preservation order;
- (viii) the right of free passage and running of water soil gas electricity and other services through any service conducting media currently serving the Property now on the Retained Land together with the right (but only for so long as is reasonably necessary for such purpose) to enter and remain on the Retained Land to use inspect maintain repair and replace the conducting media;
- (ix) the right on giving reasonable prior notice (except in case of emergency when no notice shall be required) to the Transferor or its successors to the part of the Retained Land affected to enter and remain upon any necessary part of the Retained Land with or without workmen and equipment appliances or machinery for all purposes in connection with the carrying out and the exercise of any of the above rights (the persons exercising the rights making good without delay all damage caused by any such entry to the reasonable satisfaction of the Transferor) and causing as little inconvenience and nuisance as reasonably possible.
- (x) the right of support and protection for the Property and the

Underground Cables from the Retained Land;

(xi) the benefit of any exceptions and reservations in favour of the Transferor or Statutory Undertakers contained in any assurance of land formerly belonging to the Transferor and forming part of the adjoining property of the Transferor to lay and maintain Electric Lines under it.

(xii) the right to open the doors or gates of any sub-station now upon the Property and any replacement thereof outwards over the land shown coloured green and green cross-hatched black on the Plan

(xiii) in relation to the property shown coloured pink on Plan 62 only a right for the Transferee to erect maintain inspect and renew twelve service turrets in the positions indicated by the pink circles on Plan 62a together with all necessary cables lines and conduits pipes connected thereto under the site thereof and between the site of the highway adjacent thereto

in relation to the Property shown ①
Rights reserved for the benefit of other land

1. The right of support from the Property for the purpose of supporting upholding and maintaining the Retained Land and the buildings now or in the future erected on the Retained Land.

Restrictive covenants by the transferee

None

Restrictive covenants by the transferor:

11.3 The Transferor covenants with the Transferee but the Transferee hereby agrees that (save where failure to enforce would result in the Transferee being in breach of statutory requirements or its duties as a statutory undertaker) it will not take any enforcement action in respect of any breach of any of these covenants subsisting on the date of this transfer:

(i) not at any time after the date hereof to excavate under nor construct or permit to be constructed any building structure or erection of any kind whatsoever over the Easement Corridors without the consent of the Transferee such consent not to be unreasonably withheld or delayed other than any buildings structures or erections marked on the Plan PROVIDED THAT where any such excavation or construction may have an adverse effect on the statutory functions of the Transferee the Transferee shall have an absolute discretion as to whether to give consent;

(ii) not to do anything likely to interfere with or damage any Overhead Lines or Underground Cables or interfere with or restrict access to any of them;

(iii) not to plant a tree or hedge under any Overhead Lines or within 4.5 metres on either side of them;

(iv) not to raise the level of the ground so that any part of it comes to within 6 metres of the lowest conductor of the Overhead Lines;

A ② and the Property
Coloured pink on
plan 19

Plan 62
① Coloured pink on the plan
73 ② the Rights are granted
only in so far as the
Transferor is able to do so

Any other land affected should be defined by reference to a plan and the title numbers referred to in panel 2.

Include words of covenant.

Include words of covenant.

Insert here any required or permitted statements, certificates or applications and any agreed declarations and so on.

(v) not to build or place anything within 4.5 metres of:

(a) the Overhead Lines when measured at maximum temperature or maximum swing or both; and

(b) the poles and stays on the Property

(vi) not to raise or lower the level of the ground over any Underground Cable from that which exists at the date of this Transfer.

Other

11.4.1 The Transferee covenants with the Transferor to observe and perform by way of indemnity only any covenants restrictions or stipulations affecting the Property referred to in the titles above mentioned so far as the same are still subsisting and capable of taking effect and to indemnify the Transferor against any claims actions proceedings or demands arising as a result of any non-observance or non-performance thereof by the Transferee.

11.4.2 Section 62 of the Law of Property Act 1925 will not apply to this Transfer and except for any rights expressly granted by this Transfer nothing will (whether by implication of law or otherwise) operate or be deemed to operate to confer on the Transferee any easement quasi easement privilege or advantage whatsoever over or against the whole or any part of any adjoining or neighbouring land of the Transferor.

11.5 The parties hereto agree and declare that:

(i) save for employees agents subcontractors and licensees of the Transferee in relation to its electricity distribution network the Contracts (Rights of Third Parties) Act 1999 shall not apply to this Agreement.

(ii) The benefit of this Transfer is to run with both the Property and (separately) the Transferee's statutory electricity undertaking and be attached to every part of both of them;

(iii) The burden of this transfer is to run with the Retained Land and to bind every part of it;

(iv) They apply to the Chief Land Registrar for the entry of notice of the rights contained herein on the above title numbers.

11.6 Extent of the Property

(i) The Property is sold subject to and with the benefit of the Leases. It is not intended that the Leases should merge upon completion of this Transfer;

(ii) It is the intention of the Transferor and the Transferee that the extent of the Property to be sold by the Transferor to the Transferee should be equivalent to the extent of the Property now included in the Leases and the other property (if any) now occupied by the Transferee for the purposes of its electricity distribution business and that the rights to be granted by the Transferor to the Transferee by this Transfer should be equivalent to the rights currently enjoyed and exercised by the Transferee in conjunction with the Leases;

(iii) In the event that it shall transpire after the date of this Transfer that the Plans attached to this Transfer do not reflect the intentions of the parties as set out at sub-clause (ii) above the parties covenant with each other for themselves and their successors in title that they will act with the utmost good faith and co-operate with each other to agree such documentation as may be required to achieve amendment of the

Plans to the extent necessary to give effect to the parties' intentions.

11.7 Relocation Provisions

If at any future time the Transferor shall desire to carry out any development or redevelopment of the Retained Land and the position of any electricity substation erected or to be erected on the Property or/and any ancillary cable lines apparatus or part or parts thereof shall be in the Transferor's reasonable opinion such as to prevent such development the Transferor shall be entitled to require the Transferee to remove such part or parts of the electricity substation erected or to be erected on the Property and/or the cables lines or apparatus in question and to transfer the relevant part of the Property subject to the following terms and conditions:

(i) The Transferor shall give to the Transferee not less than twelve month's notice in writing of its desire to implement this clause such notice to identify the part of the Property and/or the ancillary cable lines and apparatus in relation to which it is to be implemented;

(ii) Upon service of the said notice the conditions of sale set out below shall apply;

(iii) The Transferor shall on or before the expiration of the said notice:

(a) in the case of the removal of any electricity substation erected or to be erected on the Property (if required) transfer to the Transferee an alternative parcel of land in accordance with (c) below; or

(b) grant to the Transferee any necessary easements to lay and maintain cables lines or apparatus in accordance with (c) below;

(c) transfer land under (a) (and the Transferee will accept and execute and deliver to the Transferor a counterpart thereof) and/or grant a new easement under (b) in either case in such alternative position as shall be approved by the Transferee as reasonably suitable for the Transferee's purposes (such approval not to be unreasonably withheld) subject to the provision of clause 11.7(iv) at no further consideration but in all other respects containing the same rights (mutatis mutandis) as those contained in this Transfer.

(iv) The Transferee may refuse to approve any alternative parcel of land and/or new easements proposed by the Transferor unless:

(a) The Transferor has deducted title to the parcel of land and/or the land to be subject to the new easements and such title is satisfactory to the Transferee (acting reasonably); and

(b) The Transferor has provided to the Transferee results of the usual conveyancing searches in relation to the parcel of land and/or the land to be subject to the new easement and such results are satisfactory to the Transferee (acting reasonably).

(v) As soon as practicable after the approval by the Transferee of the said alternative position and completion of the transfer and/or grant of new easements pursuant to paragraph (iii) above and receipt of payment of the estimated cost of the works to be carried out by the Transferee pursuant to paragraph (vii)(a) below and after obtaining any planning permissions or other permissions or consents in respect of the same the Transferee shall (in the following order of events):

(a) complete the erection of a new electricity substation and/or the installation of any necessary cables lines or apparatus in the said alternative position and the bringing into use of the same;

(b) as soon as practicable remove so far as necessary the old electricity substation cables lines and apparatus from the Property PROVIDED THAT the Transferee may in its discretion make any redundant cables electrically safe and abandon them in situ;

(c) transfer (so far as appropriate) to the Transferor the site of the old sub-station and/or surrender the rights hereby granted to the extent appropriate and the Transferor shall accept such transfer and/or surrender PROVIDED THAT the Transferee shall not be obliged to complete such transfer and/or surrender unless and until the transfer of the new parcel of land and/or the grant of the new easement has been completed it has received full payment of all of for all reasonable and properly incurred costs pursuant to paragraph (vii).

(vi) The estate or interest of the Transferee in the relevant part of the Property will be transferred subject to the edition of the Standard Conditions of Sale current at the date when the surrender is concluded or if there is no such current edition then the latest edition so far as they are applicable to and not inconsistent with or varied expressly or impliedly by these conditions or sale.

(vii) The Transferor shall indemnify the Transferee against all reasonable and properly incurred costs and expenses arising from the implementation of the provisions of this clause 11.7 including (but without limitation) the costs incurred or sustained by the Transferee in or arising out of the removal of any electricity substation erected or to be erected on the Property any cables lines or apparatus from the land and the installation of any new electricity substation cables lines or apparatus in the said alternative position and the transfer of the relevant part of the Property and/or the surrender of rights and/or the transfer of the alternative site and/or the granting of new easements in respect of the alternative site such costs to be payable in the following manner:

(a) the Transferor shall pay to the Transferee the estimated cost of the works referred to in paragraph (v) prior to commencement of such works;

(b) upon completion of the works the Transferee shall issue final invoices to the Transferor for the actual cost and expense of the works carried out by it and the Transferor shall reimburse the Transferee for any additional cost and expense within 28 days after receipt of such invoices or (if appropriate) the Transferee shall reimburse any overpayments made by the Transferor.

11.8 All rights of access granted over private accessways or roads in clause 11.2 are subject to the Transferee paying on request a fair and reasonable contribution according to user towards the up keep of the private accessway or road.

The transferor must execute this transfer as a deed using the space opposite. If there is more than one transferor, all must execute. Forms of execution are given in Schedule 9 to the Land Registration Rules 2003. If the transfer contains transferee's covenants or declarations or contains an application by the transferee (e.g. for a restriction), it must also be executed by the transferee.

12 Execution

THE COMMON SEAL of the Council of the Borough of Milton Keynes was hereunto affixed in the presence of:

Acting Assistant Director of Law and Governance



Please initial all pages with posts also please seal first plan

2119



If there is more than one transferee and panel 10 has been completed, each transferee may also execute this transfer to comply with the requirements in section 53(1)(b) of the Law of Property Act 1925 relating to the declaration of a trust of land. Please refer to Land Registry's Public Guide 18 - Joint property ownership and Practice Guide 24 - Private trusts of land for further guidance.

Executed as a deed by affixing the common seal of WESTERN POWER DISTRIBUTION (EAST MIDLANDS) PLC in the presence of:

Common seal of company

Signature of Company Secretary

WARNING

If you dishonestly enter information or make a statement that you know is, or might be, untrue or misleading, and intend by doing so to make a gain for yourself or another person, or to cause loss or the risk of loss to another person, you may commit the offence of fraud under section 1 of the Fraud Act 2006, the maximum penalty for which is 10 years' imprisonment or an unlimited fine, or both.

Failure to complete this form with proper care may result in a loss of protection under the Land Registration Act 2002 if, as a result, a mistake is made in the register.


Under section 66 of the Land Registration Act 2002 most documents (including this form) kept by the registrar relating to an application to the registrar or referred to in the register are open to public inspection and copying. If you believe a document contains prejudicial information, you may apply for that part of the document to be made exempt using Form EX1, under rule 136 of the Land Registration Rules 2003.

0.

WA 2/2

PLAN


SIGNATURE OF GRANTOR: (for wayleave agreements)		DATE	
 WESTERN POWER DISTRIBUTION <i>Serving the Midlands, South West and Wales</i>		TITLE: 41D5012 Milton Keynes 44	
DRAWING NUMBER	A4	DRAWING NUMBER	AN
GRID REFERENCE		GRID REFERENCE	
SCALE	1:500	SCALE	1:500
DATE:		DATE:	
SUBSTATION SITE		SUBSTATION SITE	
SUBSTATION SITE ACCESS		SUBSTATION SITE ACCESS	
CABLE RIGHTS & SITE ACCESS		CABLE RIGHTS & SITE ACCESS	
SALE OF LAND		SALE OF LAND	
UNDERGROUND CABLE LEGAL RIGHTS end/or ACCESS		UNDERGROUND CABLE LEGAL RIGHTS end/or ACCESS	
OVERHEAD LINE LEGAL RIGHTS end/or ACCESS		OVERHEAD LINE LEGAL RIGHTS end/or ACCESS	
FIBRE OPTIC/TELECOMS OVERHEAD LINE LEGAL RIGHTS end/or ACCESS		FIBRE OPTIC/TELECOMS OVERHEAD LINE LEGAL RIGHTS end/or ACCESS	
FIBRE OPTIC/TELECOMS UNDERGROUND RIGHTS end/or ACCESS		FIBRE OPTIC/TELECOMS UNDERGROUND RIGHTS end/or ACCESS	
PROPERTY BOUNDARY		PROPERTY BOUNDARY	
TOWER/PYLON POSITION	<input checked="" type="checkbox"/>	TOWER/PYLON POSITION	<input checked="" type="checkbox"/>
PALE POSITION	<input type="checkbox"/>	PALE POSITION	<input type="checkbox"/>
STAY POSITION	<input type="checkbox"/>	STAY POSITION	<input type="checkbox"/>
UNDERGROUND CABLE POSITION		UNDERGROUND CABLE POSITION	
OVERHEAD LINE POSITION		OVERHEAD LINE POSITION	
REPRODUCED FROM ORDINANCE SURVEY MAP WITH THE SANCTION OF THE CONTROLLER OF THE LAND REGISTRY OFFICE.			

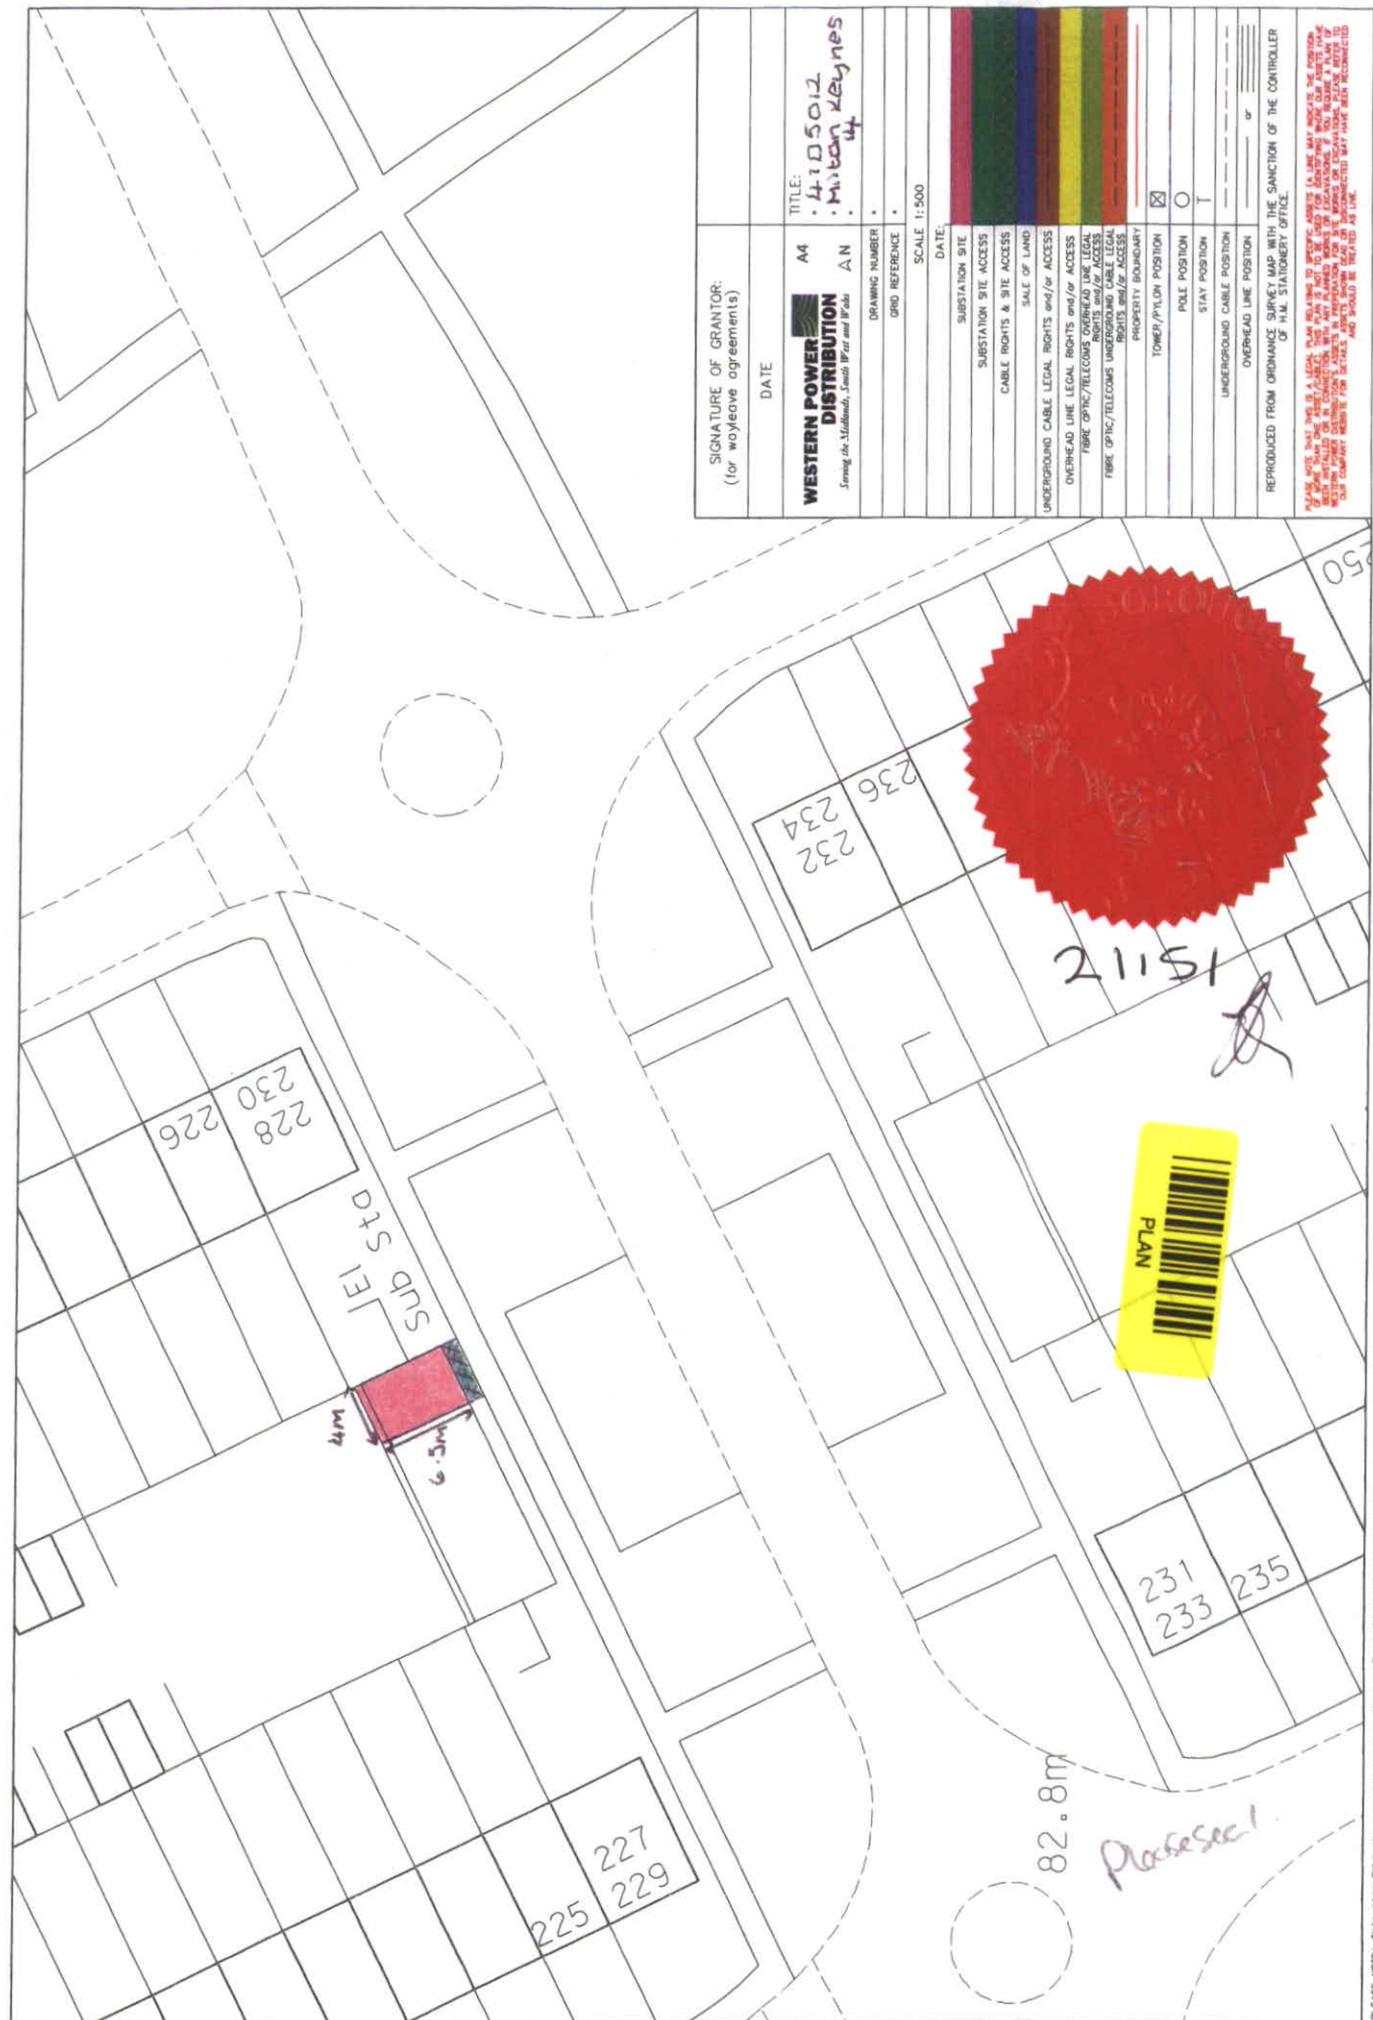

PLEASE NOTE: This plan ONLY shows assets owned by Western Power Distribution. Electricity assets owned by DSO's (Independent Network Operators) may be present in this area.

✓ RA 2/12


2

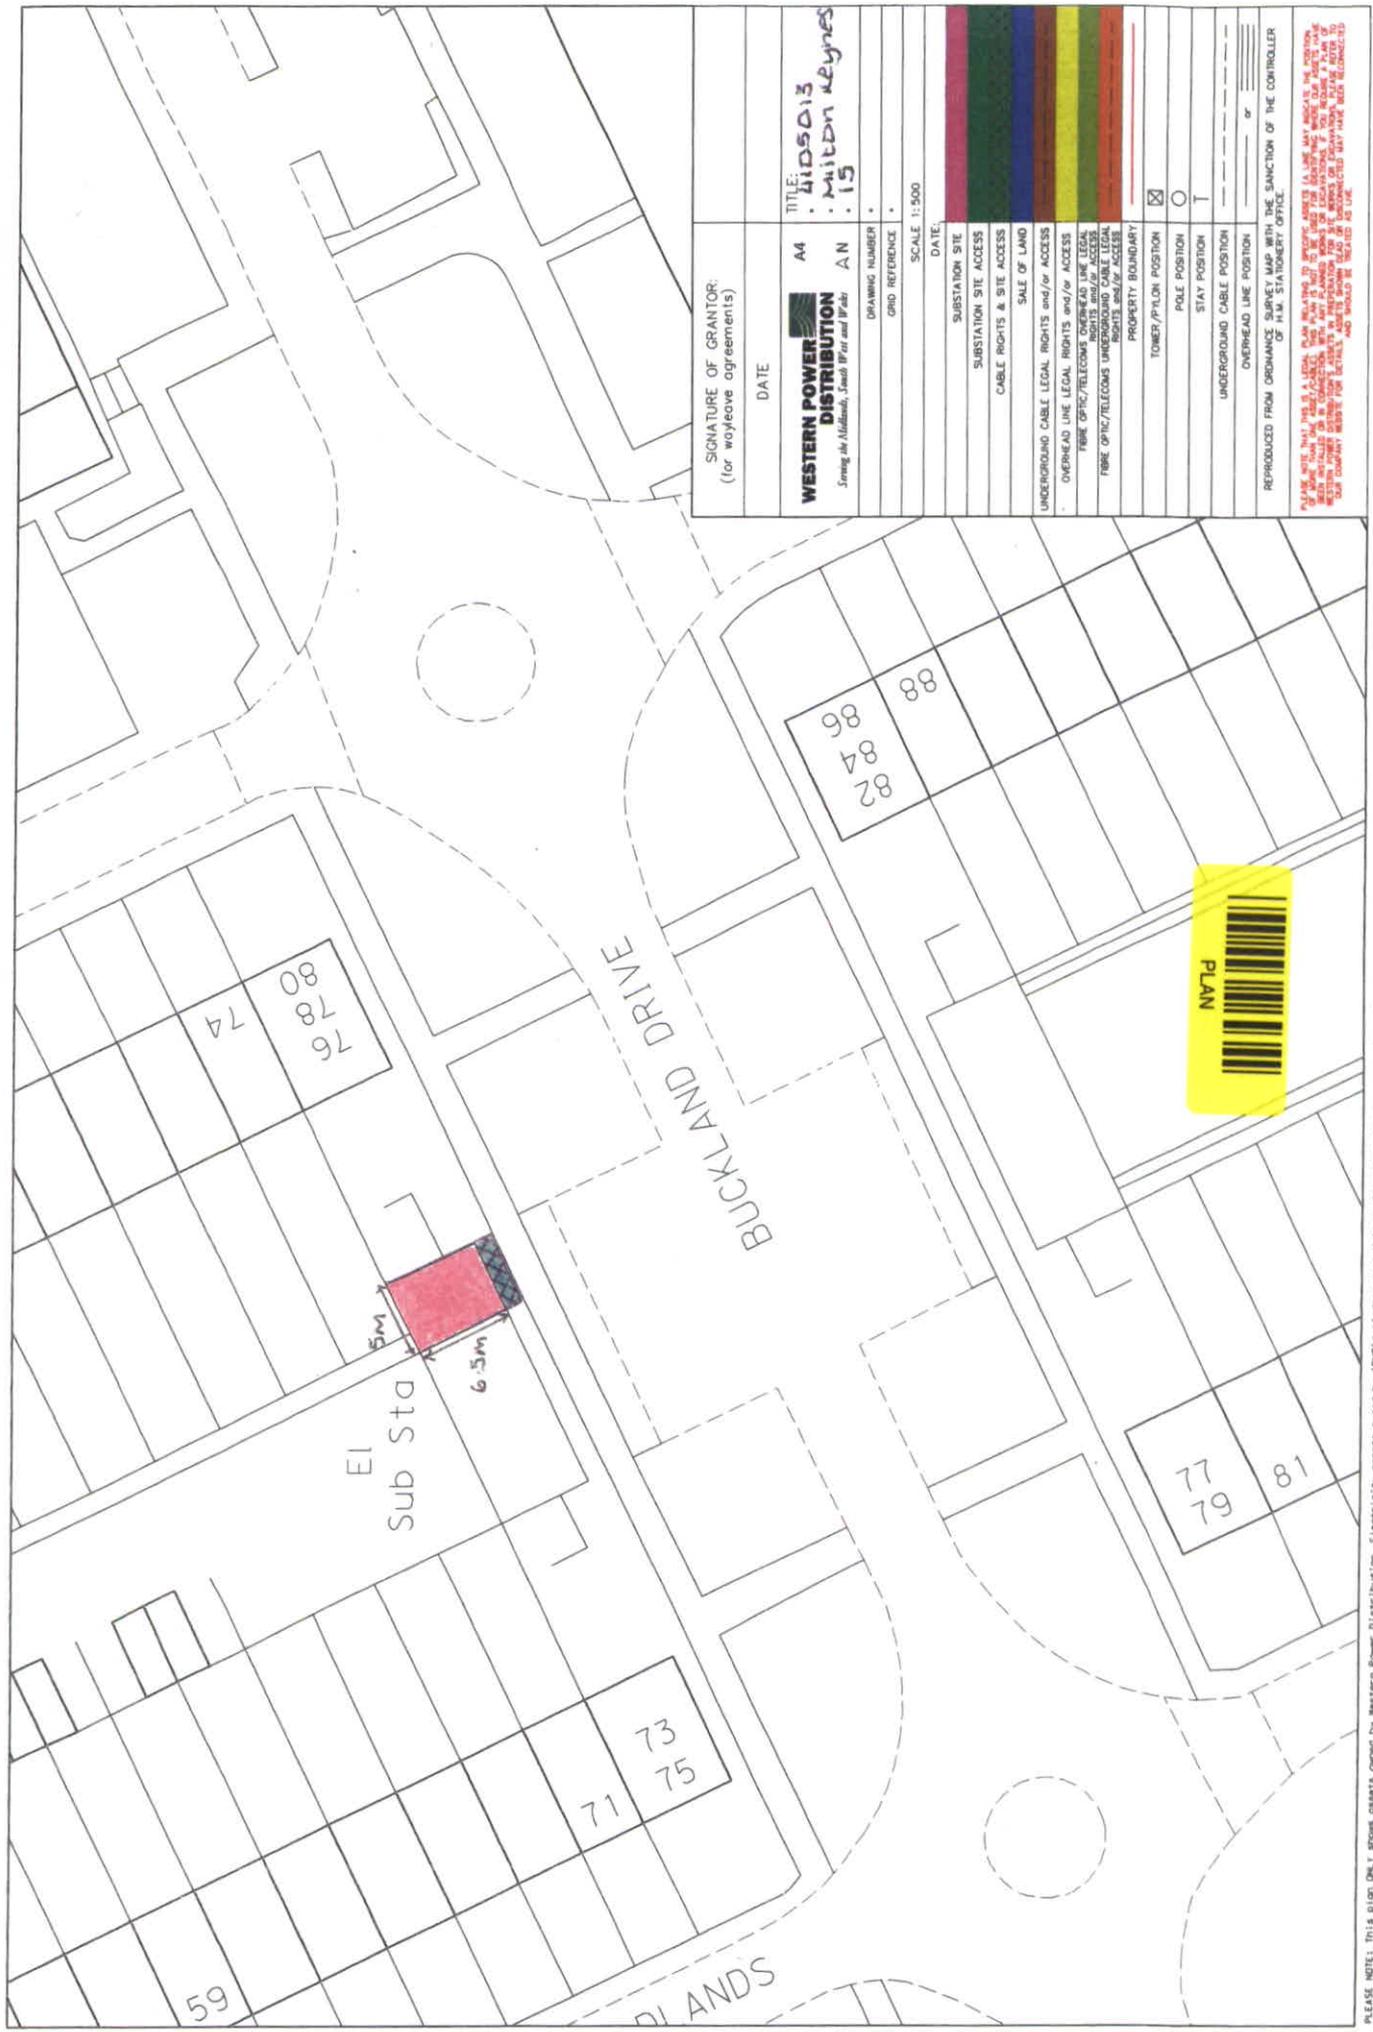


SIGNATURE OF GRANTOR: (for wayleave agreements)		DATE	
WESTERN POWER DISTRIBUTION <i>Serving the Midlands, South West and Wales</i>		TITLE: : A1505013 : MILTON KEYNES : 15	
DRAWING NUMBER	AA	GRID REFERENCE	AN
SCALE	1:500	DATE	
SUBSTATION SITE	<input type="checkbox"/>	SUBSTATION SITE ACCESS	<input type="checkbox"/>
CABLE RIGHTS & SITE ACCESS	<input type="checkbox"/>	SALE OF LAND	<input type="checkbox"/>
UNDERGROUND CABLE LEGAL RIGHTS and/or ACCESS	<input type="checkbox"/>	OVERHEAD LINE LEGAL RIGHTS and/or ACCESS	<input type="checkbox"/>
FIBRE OPTIC/TELECOMS OVERHEAD CABLE LEGAL RIGHTS and/or ACCESS	<input type="checkbox"/>	FIBRE OPTIC/TELECOMS UNDERGROUND CABLE LEGAL RIGHTS and/or ACCESS	<input type="checkbox"/>
PROPERTY BOUNDARY	<input type="checkbox"/>	TOWER/PYLON POSITION	<input checked="" type="checkbox"/>
POLE POSITION	<input type="checkbox"/>	STAY POSITION	<input type="checkbox"/>
UNDERGROUND CABLE POSITION	<input type="checkbox"/>	OVERHEAD LINE POSITION	<input type="checkbox"/>
REPRODUCED FROM ORDINANCE SURVEY MAP WITH THE SANCTION OF THE CONTROLLER OF H.M. STATISTICAL OFFICE.			

PLEASE NOTE: THIS PLAN ONLY SHOWS ASSETS OWNED BY WESTERN POWER DISTRIBUTION. ELECTRICITY ASSETS OWNED BY BDO'S INDEPENDENT NETWORK OPERATORS MAY BE PRESENT IN THIS AREA.

THIS PLAN IS A PRELIMINARY PLAN AND IS NOT TO BE USED FOR CONSTRUCTION. IT IS THE RESPONSIBILITY OF THE USER TO VERIFY THE ACCURACY OF THE INFORMATION SHOWN ON THIS PLAN. WESTERN POWER DISTRIBUTION ACCEPTS NO LIABILITY FOR ANY LOSS OR DAMAGE CAUSED BY THE USE OF THIS PLAN. THE USER SHOULD BE ADVISED THAT THE COMPANY'S LIABILITY FOR THE INFORMATION SHOWN ON THIS PLAN IS LIMITED TO THE INFORMATION SHOWN ON THIS PLAN.

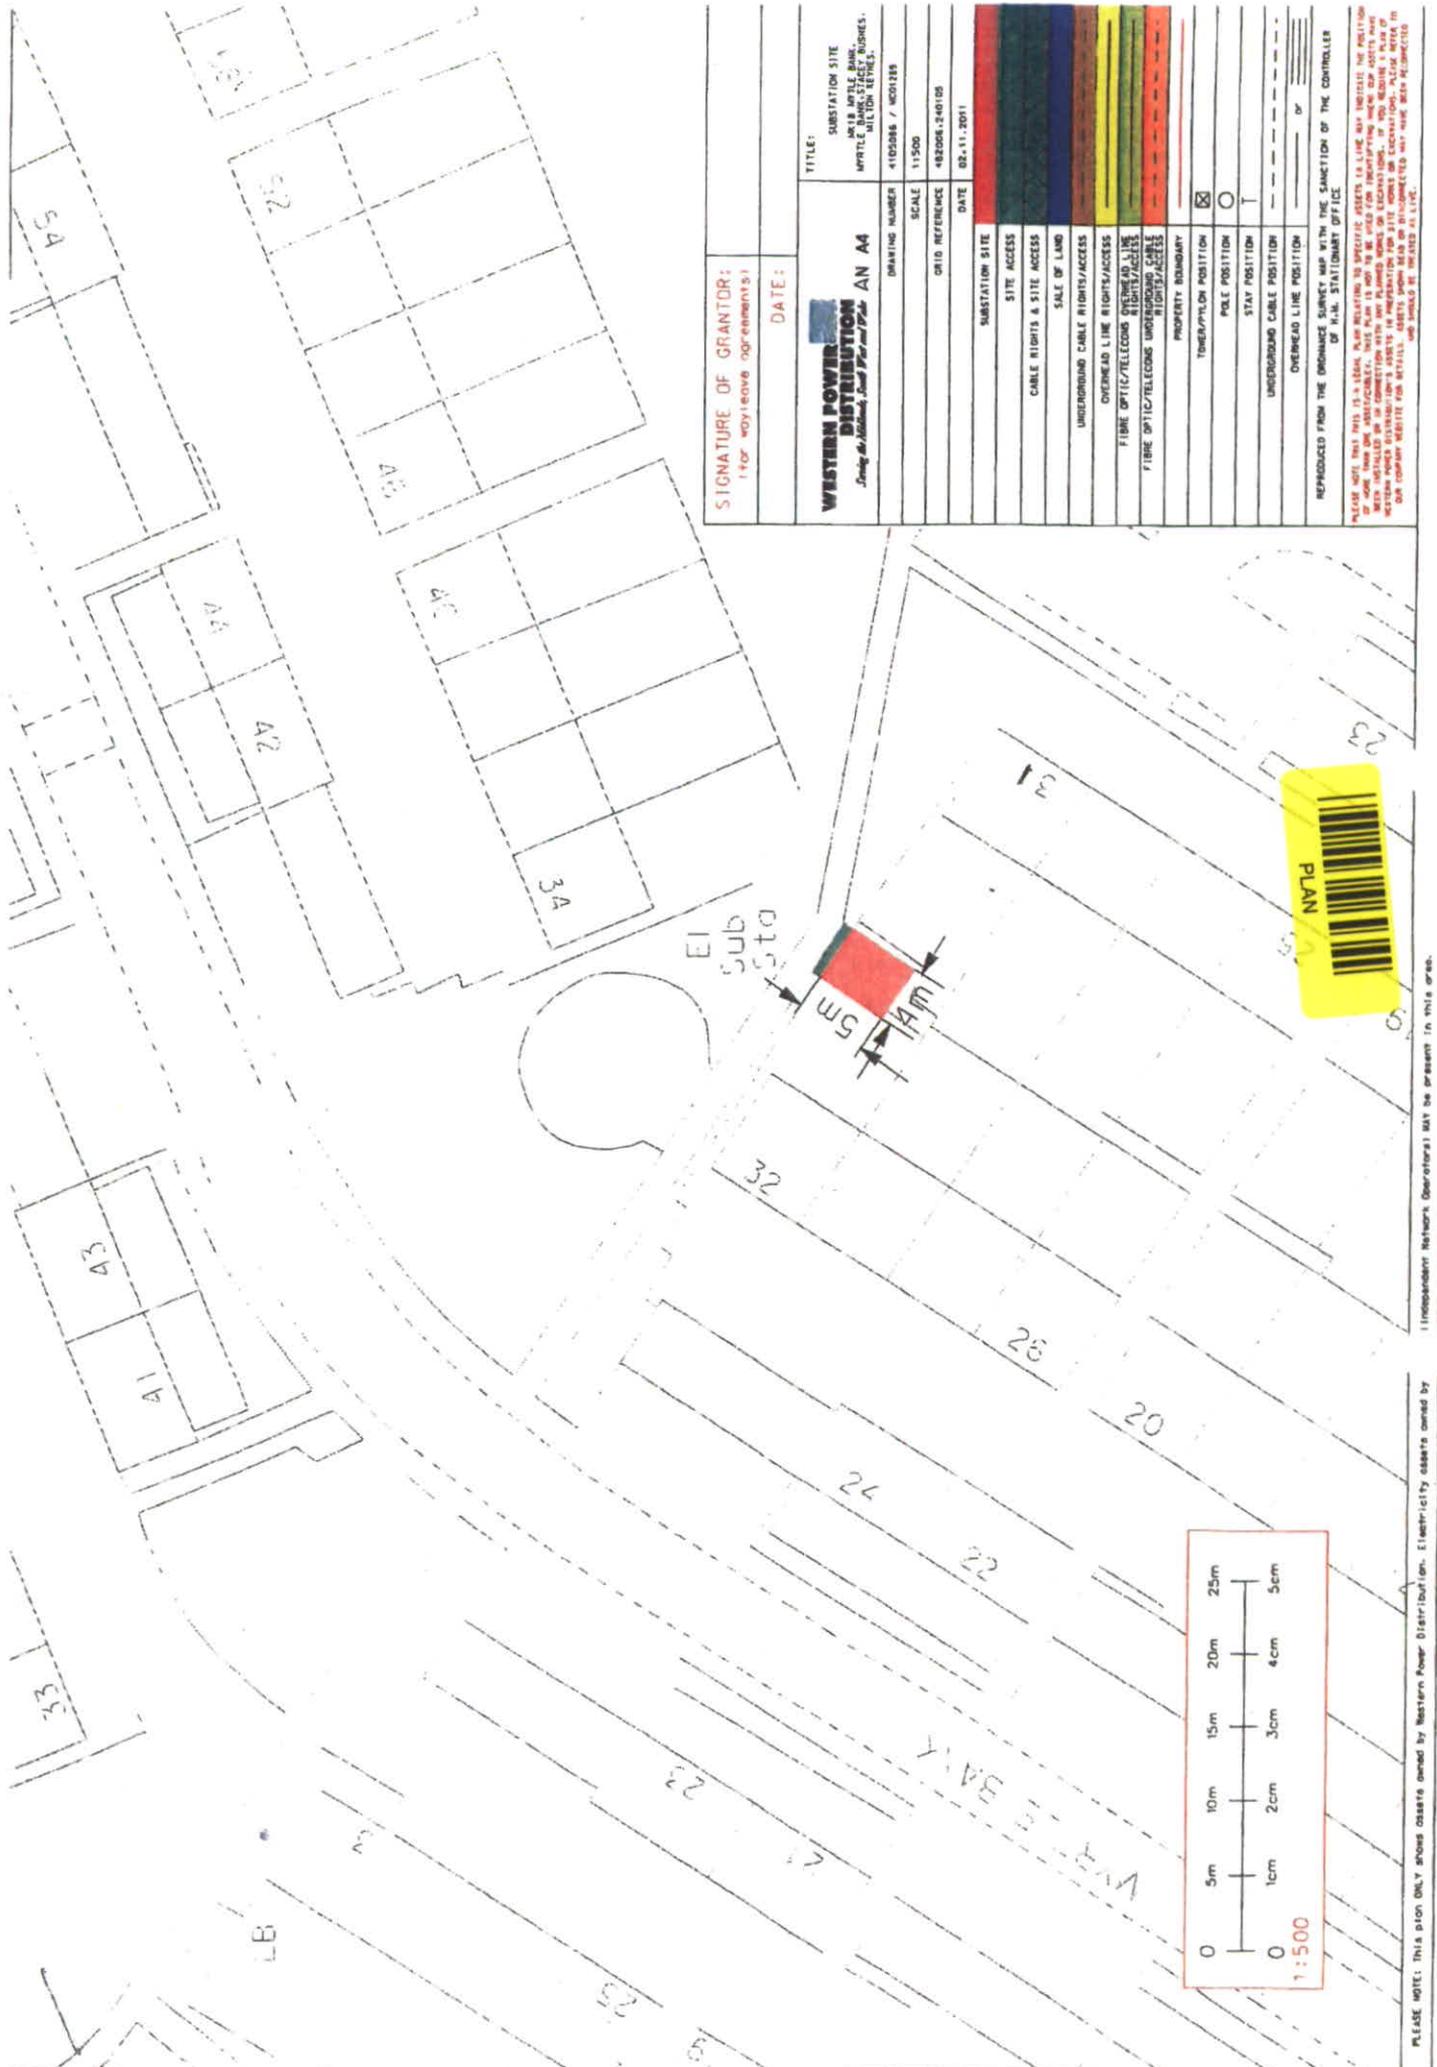

SIGNATURE OF GRANTOR: <i>(for wayleave agreements)</i>		DATE:																													
WESTERN POWER DISTRIBUTION <i>Supply of Electricity, Joint Power and Gas AN A4</i>																															
TITLE: SUBSTATION SITE		DRAWING NUMBER: 4105288 / 4001819																													
1818 APPLE BARK LANE, WYTTICOMBE, MILTON KEYNES.		SCALE: 1:500																													
GRID REFERENCE: 482008.240105		DATE: 08.11.2011																													
<table border="1"> <tr><td>SUBSTATION SITE</td><td>[Red Box]</td></tr> <tr><td>SITE ACCESS</td><td>[Green Box]</td></tr> <tr><td>CABLE RIGHTS & SITE ACCESS</td><td>[Dark Green Box]</td></tr> <tr><td>SALE OF LAND</td><td>[Blue Box]</td></tr> <tr><td>UNDERGROUND CABLE RIGHTS/ACCESS</td><td>[Yellow Box]</td></tr> <tr><td>OVERHEAD LINE RIGHTS/ACCESS</td><td>[Orange Box]</td></tr> <tr><td>FIBRE OPTIC/TELECOMS OVERHEAD LINE RIGHTS/ACCESS</td><td>[Light Green Box]</td></tr> <tr><td>FIBRE OPTIC/TELECOMS UNDERGROUND CABLE RIGHTS/ACCESS</td><td>[Light Blue Box]</td></tr> <tr><td>PROPERTY BOUNDARY</td><td>[Dashed Line]</td></tr> <tr><td>TOWER/POLE POSITION</td><td>[Cross Symbol]</td></tr> <tr><td>POLE POSITION</td><td>[Circle Symbol]</td></tr> <tr><td>STAY POSITION</td><td>[Small Circle Symbol]</td></tr> <tr><td>UNDERGROUND CABLE POSITION</td><td>[Dotted Line]</td></tr> <tr><td>OVERHEAD LINE POSITION</td><td>[Dashed Line]</td></tr> </table>				SUBSTATION SITE	[Red Box]	SITE ACCESS	[Green Box]	CABLE RIGHTS & SITE ACCESS	[Dark Green Box]	SALE OF LAND	[Blue Box]	UNDERGROUND CABLE RIGHTS/ACCESS	[Yellow Box]	OVERHEAD LINE RIGHTS/ACCESS	[Orange Box]	FIBRE OPTIC/TELECOMS OVERHEAD LINE RIGHTS/ACCESS	[Light Green Box]	FIBRE OPTIC/TELECOMS UNDERGROUND CABLE RIGHTS/ACCESS	[Light Blue Box]	PROPERTY BOUNDARY	[Dashed Line]	TOWER/POLE POSITION	[Cross Symbol]	POLE POSITION	[Circle Symbol]	STAY POSITION	[Small Circle Symbol]	UNDERGROUND CABLE POSITION	[Dotted Line]	OVERHEAD LINE POSITION	[Dashed Line]
SUBSTATION SITE	[Red Box]																														
SITE ACCESS	[Green Box]																														
CABLE RIGHTS & SITE ACCESS	[Dark Green Box]																														
SALE OF LAND	[Blue Box]																														
UNDERGROUND CABLE RIGHTS/ACCESS	[Yellow Box]																														
OVERHEAD LINE RIGHTS/ACCESS	[Orange Box]																														
FIBRE OPTIC/TELECOMS OVERHEAD LINE RIGHTS/ACCESS	[Light Green Box]																														
FIBRE OPTIC/TELECOMS UNDERGROUND CABLE RIGHTS/ACCESS	[Light Blue Box]																														
PROPERTY BOUNDARY	[Dashed Line]																														
TOWER/POLE POSITION	[Cross Symbol]																														
POLE POSITION	[Circle Symbol]																														
STAY POSITION	[Small Circle Symbol]																														
UNDERGROUND CABLE POSITION	[Dotted Line]																														
OVERHEAD LINE POSITION	[Dashed Line]																														
REPRODUCED FROM THE DRAINAGE SURVEY MAP WITH THE SANCTION OF THE CONTROLLER OF H.M. STATIONARY OFFICE.																															
<small>PLEASE NOTE THIS PLAN IS A GUIDE ONLY RELATIVE TO SPECIFIC ASSETS AS SHOWN ON THIS PLAN. THE POSITION OF ANY NEW OR EXISTING CABLES, THIS PLAN IS NOT TO BE USED FOR IDENTIFYING THE EXACT POSITION OF ANY CABLES OR FOR CONSTRUCTION OF ANY WORKS OR INSTALLATIONS. IF YOU REQUIRE A PLAN OF ANY CABLES OR FOR CONSTRUCTION OF ANY WORKS OR INSTALLATIONS, PLEASE REFER TO THE COMPANY RESPECTIVE FOR DETAILS. ASSETS SHOWN ARE OF UNDISCOVERED AND NOT DISCOVERED AND SHOULD BE MARKED AS SUCH.</small>																															

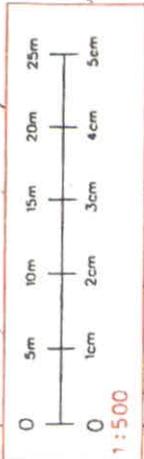

Independent Network Operators) may be present in this area.

PLEASE NOTE: This plan only shows assets owned by Western Power Distribution. Electricity assets owned by

Am3

6 7E Storage Rovers (4)


MK 28

ST LEGER DRIVE

MIDDLETON

PIPARD

EI Sub Sta

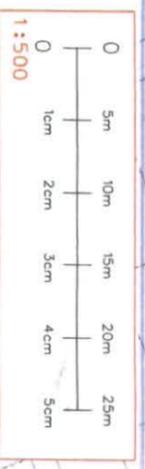

PLEASE NOTE: This plan ONLY shows assets owned by Western Power Distribution. Electricity assets owned by IDNO's (Independent Network Operators) may be present in this area.



SIGNATURE OF GRANTOR:
(for any/leave agreements)

DATE:

WESTERN POWER DISTRIBUTION
Serving the Midlands, South West and Wales

AN A3

TITLE:
SUBSTATION SITE

4105135
PIPARD, ONE A11 INFORD
MILTON KEYNES, 28

DRAWING NUMBER: 4105135/MCO7292

SCALE: 1:500

GRID REFERENCE: 485393.241325


DATE: 05/11/2012

SUBSTATION SITE	<input type="checkbox"/>
SITE ACCESS	<input type="checkbox"/>
CABLE RIGHTS & SITE ACCESS	<input type="checkbox"/>
SALE OF LAND	<input type="checkbox"/>
UNDERGROUND CABLE RIGHTS/ACCESS	<input type="checkbox"/>
OVERHEAD LINE RIGHTS/ACCESS	<input type="checkbox"/>
FIBRE OPTIC/TELECOMS OVERHEAD LINE RIGHTS/ACCESS	<input type="checkbox"/>
FIBRE OPTIC/TELECOMS UNDERGROUND CABLE RIGHTS/ACCESS	<input type="checkbox"/>
PROPERTY BOUNDARY	<input checked="" type="checkbox"/>
TOWER/PYLON POSITION	<input type="checkbox"/>
POLE POSITION	<input type="checkbox"/>
STAY POSITION	<input type="checkbox"/>
UNDERGROUND CABLE POSITION	<input type="checkbox"/>
OVERHEAD LINE POSITION	<input type="checkbox"/>

REPRODUCED FROM THE ORDINANCE SURVEY MAP WITH THE SANCTION OF THE CONTROLLER OF H.M. STATIONARY OFFICE

PLEASE NOTE THAT THIS IS A LEGAL PLAN RELATING TO SPECIFIC ASSETS (A LINE MAY INDICATE THE POSITION OF MORE THAN ONE ASSET/CABLE). THIS PLAN IS NOT TO BE USED FOR IDENTIFYING WHERE ONE ASSET HAS BEEN INSTALLED OR IN CONNECTION WITH ANY PLANNED WORKS OR EXCAVATIONS. IF YOU REQUIRE A PLAN OF WESTERN POWER DISTRIBUTION ASSETS LOCATION OR DISCONNECTED MAP HAVE BEEN RECONNECTED AND COMPANY WEBSITE FOR DETAILS. AND SHOULD BE TREATED AS LIVE.

PLAN

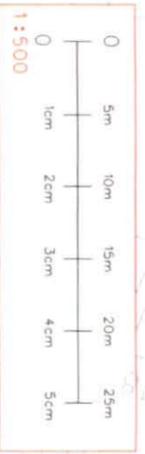

PLEASE NOTE: This plan ONLY shows assets owned by Western Power Distribution. Electricity assets owned by IDNO's (Independent Network Operators) may be present in this area.

PLAN 5



SIGNATURE OF GRANTOR:
 (For mortgage agreements)
 DATE:

WESTERN POWER DISTRIBUTION
Serving the Midlands, South West and Wales
AN A3



TITLE:
 SUBSTATION SITE
 DRAWING NUMBER: M001293
 SCALE: 1:500
 GRID REFERENCE: 48T108.237990
 DATE: 02/11/2012

SUBSTATION SITE	
SITE ACCESS	
CABLE RIGHTS & SITE ACCESS	
SALE OF LAND	
UNDERGROUND CABLE RIGHTS/ACCESS	
OVERHEAD LINE RIGHTS/ACCESS	
FIBRE OPTIC/TELECOMS OVERHEAD LINE RIGHTS/ACCESS	
FIBRE OPTIC/TELECOMS UNDERGROUND CABLE RIGHTS/ACCESS	
PROPERTY BOUNDARY	
TOWER/PYLON POSITION	<input checked="" type="checkbox"/>
POLE POSITION	<input type="checkbox"/>
STAY POSITION	<input type="checkbox"/>
UNDERGROUND CABLE POSITION	
OVERHEAD LINE POSITION	

REPRODUCED FROM THE ORDINANCE SURVEY MAP WITH THE SANCTION OF THE CONTROLLER OF H.M. STATISTICAL OFFICE

PLEASE NOTE THAT THIS IS A LEGAL PLAN RELATING TO SPECIFIC ASSETS. A LINE MAY INDICATE THE POSITION OF MORE THAN ONE ASSET/CABLE. THIS PLAN IS NOT TO BE USED FOR IDENTIFYING WHERE OUR ASSETS HAVE BEEN INSTALLED OR IN CONNECTION WITH ANY PLANNED WORKS OR EXCAVATIONS. IF YOU REQUIRE A PLAN OF WESTERN POWER DISTRIBUTION'S ASSETS IN PREPARATION FOR SITE WORKS OR EXCAVATIONS, PLEASE REFER TO OUR COMPANY WEBSITE FOR DETAILS. ASSETS SHOWN DEAD OR DISCONNECTED MAY HAVE BEEN RECONNECTED AND SHOULD BE TREATED AS LIVE.

PLAN 6

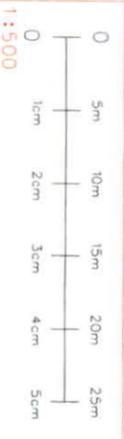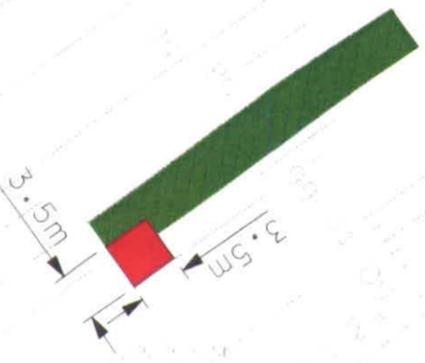

PLEASE NOTE: This plan ONLY shows assets owned by Western Power Distribution. Electricity assets owned by IDNO's (Independent Network Operators) may be present in this area.

SIGNATURE OF GRANTOR:
(for 'wylieve agreements')
DATE:

WESTERN POWER DISTRIBUTION
Serving the Midlands, South West and Wales
AN A3


TITLE: SUBSTATION SITE
DRAWING NUMBER: 4105174/MC01298
SCALE: 1:500
GRID REFERENCE: 485016, 239548
DATE: 05/11/2012

SUBSTATION SITE	[Red]
SITE ACCESS	[Green]
CABLE RIGHTS & SITE ACCESS	[Blue]
SALE OF LAND	[Yellow]
UNDERGROUND CABLE RIGHTS/ACCESS	[Orange]
OVERHEAD LINE RIGHTS/ACCESS	[Purple]
FIBRE OPTIC/TELECOMS OVERHEAD LINE RIGHTS/ACCESS	[Light Blue]
FIBRE OPTIC/TELECOMS UNDERGROUND CABLE RIGHTS/ACCESS	[Light Green]
PROPERTY BOUNDARY	[Red]
TOWER/PYLON POSITION	<input checked="" type="checkbox"/>
POLE POSITION	<input type="checkbox"/>
STAY POSITION	T
UNDERGROUND CABLE POSITION	---
OVERHEAD LINE POSITION	---

REPRODUCED FROM THE ORDINANCE SURVEY MAP WITH THE SANCTION OF THE CONTROLLER OF H.M. STATIONARY OFFICE

PLEASE NOTE THAT THIS IS A LEGAL PLAN RELATING TO SPECIFIC ASSETS. A LINE MAY INDICATE THE POSITION OF MORE THAN ONE ASSET/CABLE. THIS PLAN IS NOT TO BE USED FOR IDENTIFYING WHERE OUR ASSETS HAVE BEEN INSTALLED OR IN CONNECTION WITH ANY PLANNED WORKS OR EXCAVATIONS. IF YOU REQUIRE A PLAN OF WESTERN POWER DISTRIBUTION'S ASSETS IN PREPARATION FOR SITE WORKS OR EXCAVATIONS, PLEASE REFER TO OUR COMPANY WEBSITE FOR DETAILS OF ASSETS OR DISCONNECTED WORKS THAT HAVE BEEN RECONNECTED AND SHOULD BE TREATED AS LIVE.

PLAN 2

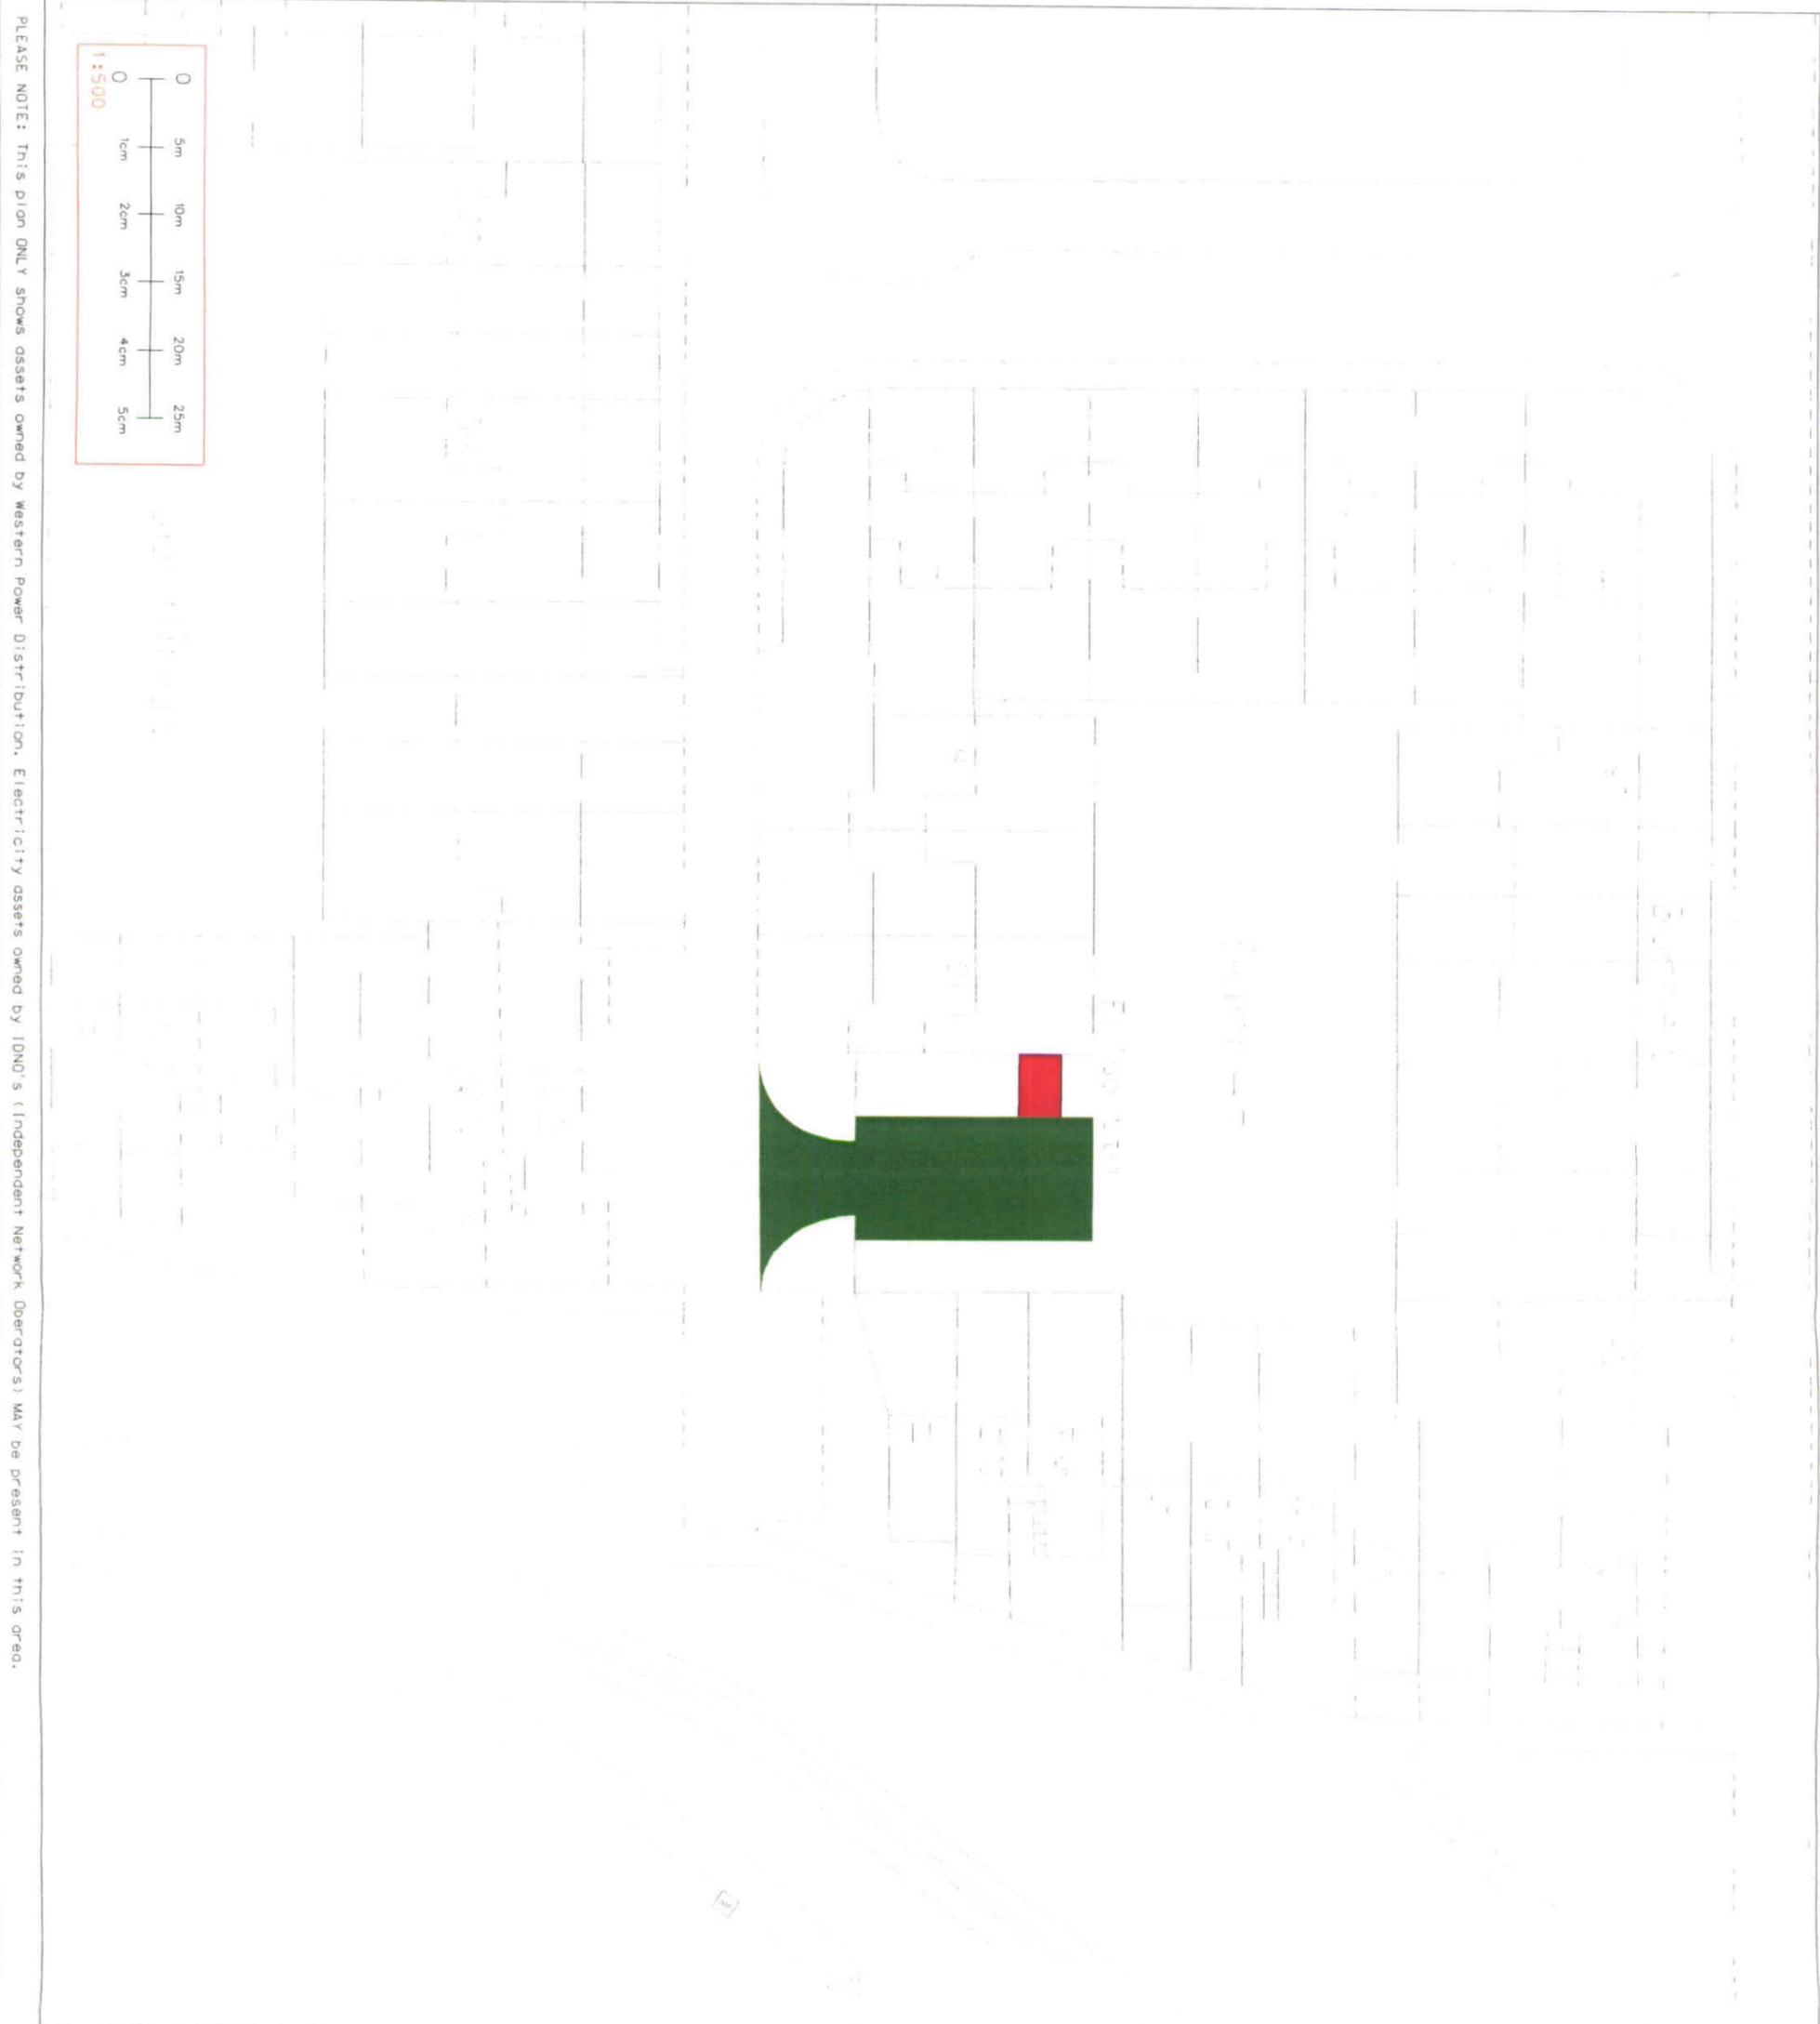

SIGNATURE OF GRANTOR:
 (for mortgage agreements)
 DATE:

WESTERN POWER DISTRIBUTION
Serving the Midlands, South West and Wales
AN A3

TITLE:
 SUBSTATION SITE
 (41050201)
 BURNETT
 STANTONBURY

DRAWING NUMBER
 MC01301

SCALE
 1:500


GRID REFERENCE
 484359, 241463

DATE
 05.11.2012

SUBSTATION SITE	
SITE ACCESS	
CABLE RIGHTS & SITE ACCESS	
SALE OF LAND	
UNDERGROUND CABLE RIGHTS/ACCESS	
OVERHEAD LINE RIGHTS/ACCESS	
FIBRE OPTIC/TELECOMS OVERHEAD LINE RIGHTS/ACCESS	
FIBRE OPTIC/TELECOMS UNDERGROUND CABLE RIGHTS/ACCESS	
PROPERTY BOUNDARY	
TOWER/Pylon POSITION	<input checked="" type="checkbox"/>
POLE POSITION	<input type="checkbox"/>
STAY POSITION	
UNDERGROUND CABLE POSITION	
OVERHEAD LINE POSITION	

REPRODUCED FROM THE ORDNANCE SURVEY MAP WITH THE SANCTION OF THE CONTROLLER OF H.M. STATIONARY OFFICE

PLEASE NOTE THAT THIS IS A LEGAL PLAN RELATIVE TO SPECIFIC ASSETS (A LINE MAY INDICATE THE POSITION OF MORE THAN ONE ASSET/CABLE). THIS PLAN IS NOT TO BE USED FOR IDENTIFYING WHERE OUR ASSETS HAVE BEEN INSTALLED OR IN CONNECTION WITH ANY PLANNED WORKS OR EXCAVATIONS. IF YOU REQUIRE A PLAN OF WESTERN POWER DISTRIBUTION'S ASSETS IN PREPARATION FOR SITE WORKS OR EXCAVATIONS, PLEASE REFER TO OUR COMPANY WEBSITE FOR DETAILS. ASSETS SHOWN DEAD OR DISCONNECTED MAY HAVE BEEN RECONNECTED AND SHOULD BE TREATED AS LIVE.

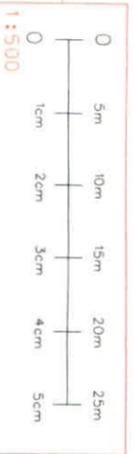

PLEASE NOTE: This plan ONLY shows assets owned by Western Power Distribution. Electricity assets owned by IDN's (Independent Network Operators) may be present in this area.



SIGNATURE OF GRANTOR:
(for wayleave agreements)

DATE

WESTERN POWER DISTRIBUTION
Serving the Midlands, South West and Wales

TITLE:
AA
AN

DRAWING NUMBER

GRID REFERENCE

SCALE 1:500

DATE

SUBSTATION SITE

SUBSTATION SITE ACCESS

CABLE RIGHTS & SITE ACCESS

SALE OF LAND

UNDERGROUND CABLE LEGAL RIGHTS and/or ACCESS

OVERHEAD LINE LEGAL RIGHTS and/or ACCESS

FIBRE OPTIC/TELECOMS OVERHEAD LINE LEGAL RIGHTS and/or ACCESS

FIBRE OPTIC/TELECOMS UNDERGROUND CABLE LEGAL RIGHTS and/or ACCESS

PROPERTY BOUNDARY

TOWER/PYLON POSITION

POLE POSITION

STAY POSITION

UNDERGROUND CABLE POSITION



OVERHEAD LINE POSITION

OR

REPRODUCED FROM ORDINANCE SURVEY MAP WITH THE SANCTION OF THE CONTROLLER OF H.M. STATIONERY OFFICE.

PLEASE NOTE THAT THIS IS A WORK PLAN RELATING TO SPECIFIC ASSETS (A LINE MAY INDICATE THE POSITION OF AN OVERHEAD LINE AND A CABLE MAY INDICATE THE POSITION OF AN UNDERGROUND CABLE). THE WESTERN POWER DISTRIBUTION IS NOT RESPONSIBLE FOR THE ACCURACY OF THE INFORMATION FOR THE WORKS OF EXPLANATION. PLEASE REFER TO THE COMPANY'S WEBSITE FOR DETAILS AND SHOULD BE TREATED AS LINE.



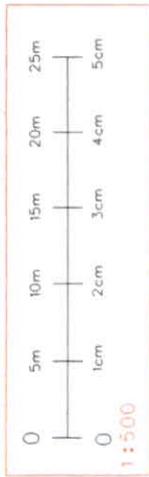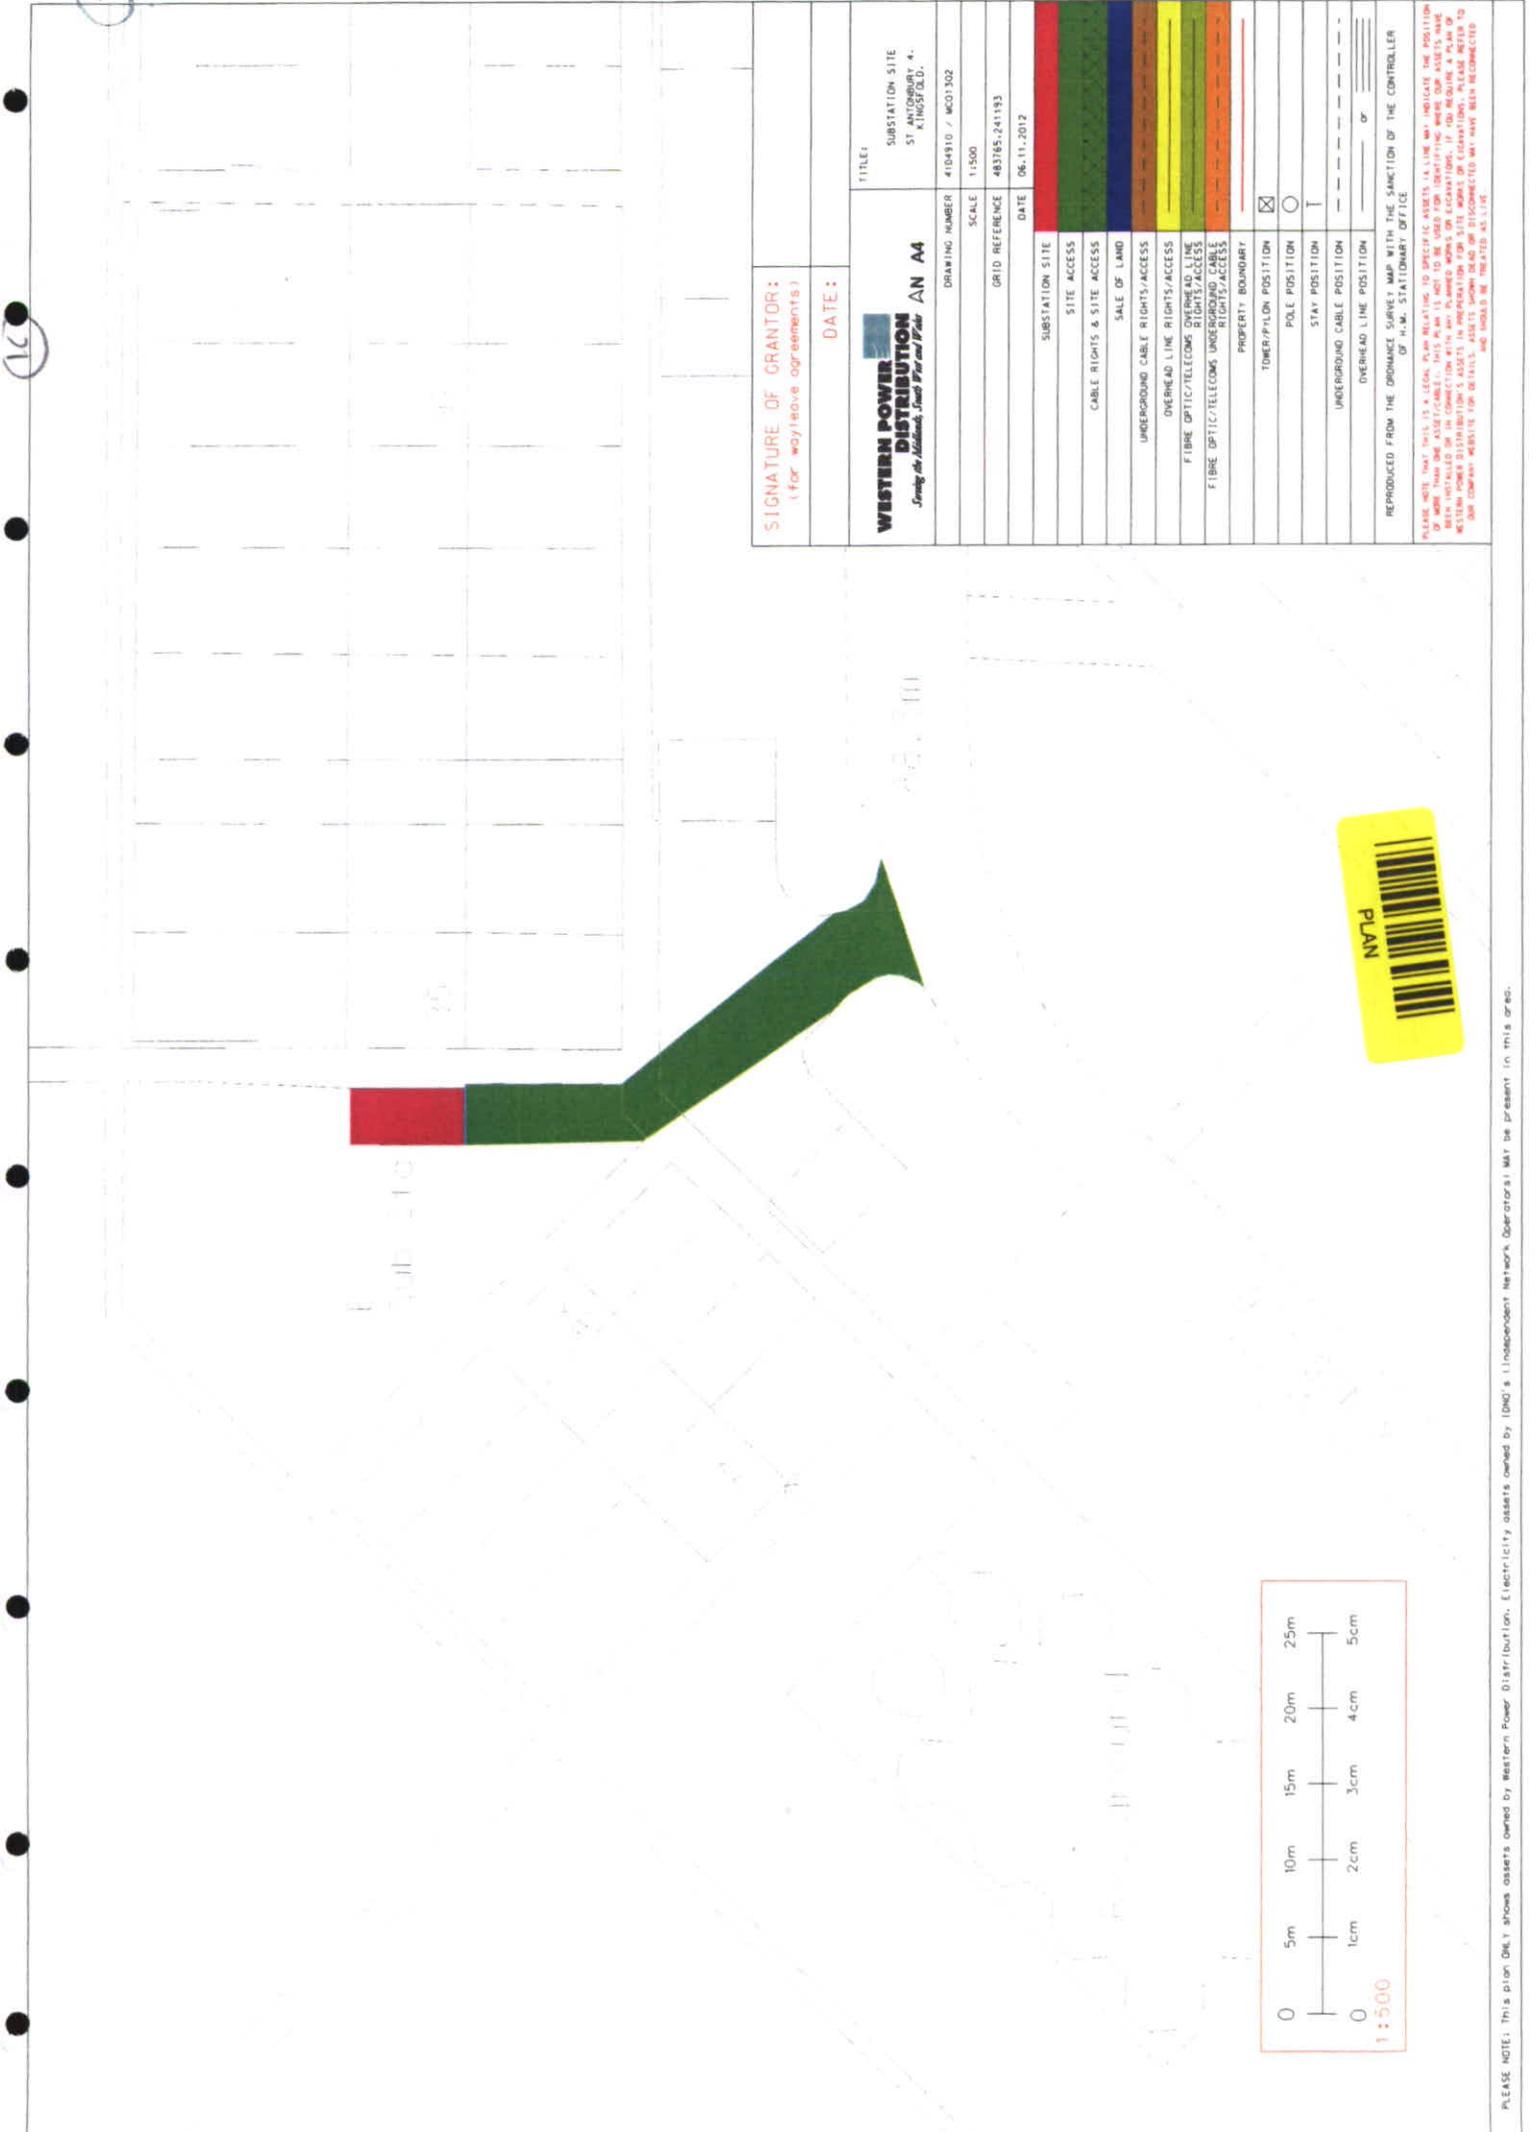


SIGNATURE OF GRANTOR: (for wayleave agreements)		DATE:																													
WESTERN POWER DISTRIBUTION <i>Serving the Midlands, South West and Wales</i> AN A4																															
TITLE:	SUBSTATION SITE ST ANTHONYRY A, KINGSFOLD.																														
DRAWING NUMBER	4104910 / MCO1302	SCALE	1:500																												
GRID REFERENCE	483785-241193	DATE	06.11.2012																												
<table border="1"> <tr><td>SUBSTATION SITE</td><td></td></tr> <tr><td>SITE ACCESS</td><td></td></tr> <tr><td>CABLE RIGHTS & SITE ACCESS</td><td></td></tr> <tr><td>SALE OF LAND</td><td></td></tr> <tr><td>UNDERGROUND CABLE RIGHTS/ACCESS</td><td></td></tr> <tr><td>OVERHEAD LINE RIGHTS/ACCESS</td><td></td></tr> <tr><td>FIBRE OPTIC/TELECOMS RIGHTS/ACCESS</td><td></td></tr> <tr><td>FIBRE OPTIC/TELECOMS UNDERGROUND CABLE RIGHTS/ACCESS</td><td></td></tr> <tr><td>PROPERTY BOUNDARY</td><td></td></tr> <tr><td>TOWER/POLE POSITION</td><td><input checked="" type="checkbox"/></td></tr> <tr><td>POLE POSITION</td><td><input type="checkbox"/></td></tr> <tr><td>STAY POSITION</td><td><input type="checkbox"/></td></tr> <tr><td>UNDERGROUND CABLE POSITION</td><td></td></tr> <tr><td>OVERHEAD LINE POSITION</td><td></td></tr> </table>				SUBSTATION SITE		SITE ACCESS		CABLE RIGHTS & SITE ACCESS		SALE OF LAND		UNDERGROUND CABLE RIGHTS/ACCESS		OVERHEAD LINE RIGHTS/ACCESS		FIBRE OPTIC/TELECOMS RIGHTS/ACCESS		FIBRE OPTIC/TELECOMS UNDERGROUND CABLE RIGHTS/ACCESS		PROPERTY BOUNDARY		TOWER/POLE POSITION	<input checked="" type="checkbox"/>	POLE POSITION	<input type="checkbox"/>	STAY POSITION	<input type="checkbox"/>	UNDERGROUND CABLE POSITION		OVERHEAD LINE POSITION	
SUBSTATION SITE																															
SITE ACCESS																															
CABLE RIGHTS & SITE ACCESS																															
SALE OF LAND																															
UNDERGROUND CABLE RIGHTS/ACCESS																															
OVERHEAD LINE RIGHTS/ACCESS																															
FIBRE OPTIC/TELECOMS RIGHTS/ACCESS																															
FIBRE OPTIC/TELECOMS UNDERGROUND CABLE RIGHTS/ACCESS																															
PROPERTY BOUNDARY																															
TOWER/POLE POSITION	<input checked="" type="checkbox"/>																														
POLE POSITION	<input type="checkbox"/>																														
STAY POSITION	<input type="checkbox"/>																														
UNDERGROUND CABLE POSITION																															
OVERHEAD LINE POSITION																															
REPRODUCED FROM THE ORDINANCE SURVEY MAP WITH THE SANCTION OF THE CONTROLLER OF H.M. STATIONARY OFFICE																															

PLEASE NOTE THAT THIS IS A LOCAL PLAN RELATIVE TO SPECIFIC ASSETS. IT DOES NOT INDICATE THE POSITION OF ANY OTHER ASSETS/CABLES. THIS PLAN IS NOT TO BE USED FOR IDENTIFYING WHERE OUR ASSETS HAVE BEEN INSTALLED OR IN CONNECTION WITH ANY PLANNED WORKS OR EXCAVATIONS. IF YOU REQUIRE A PLAN OF WESTERN POWER DISTRIBUTION'S ASSETS AND PROPOSITIONS WITH WORKS OR EXCAVATIONS, PLEASE REFER TO OUR CUSTOMER SERVICE FOR DETAILS. ANY PROPOSED WORKS OR EXCAVATIONS SHOULD BE RELEVANT TO THE ASSETS AND SHOULD BE TREATED AS LIVE.

PLEASE NOTE: This plan DELT shows assets owned by Western Power Distribution. Electricity assets owned by DNO's (Independent Network Operators) may be present in this area.

PLAN 10

FIELD NOTE: This plan was drawn based on Western Paper Distribution. Electricity assets owned by DNR's Independent Network Operators are present in this area.

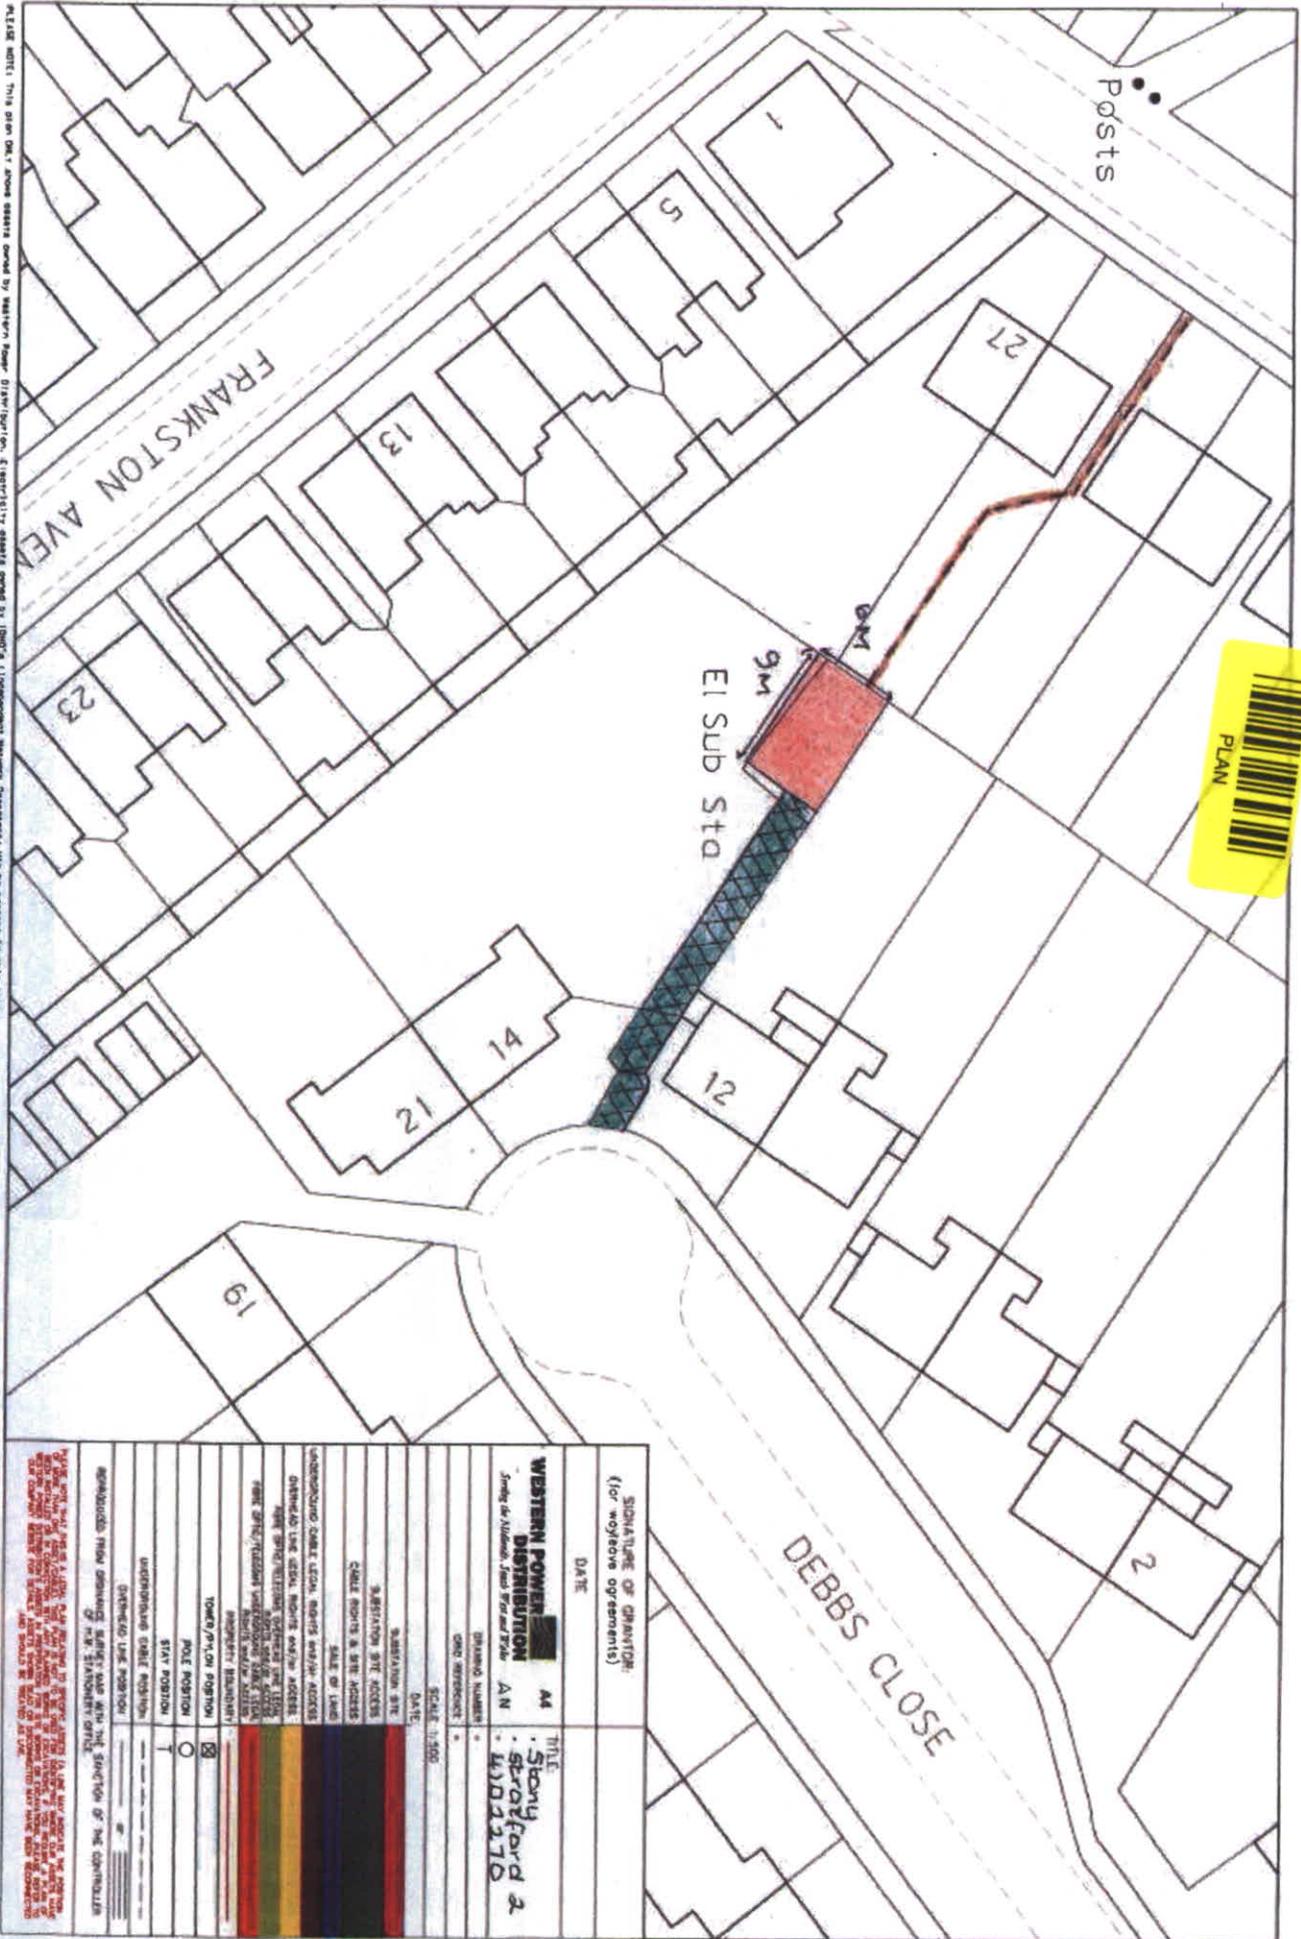

SIGNATURE OF OPERATOR: (for work/elective agreements)		DATE	
WESTERN POWER DISTRIBUTION A/N		DATE	
DRAWING NUMBER AND REVISIONS		SCALE: 1:200	
SUBSTATION SITE ADDRESS		TITLE Stonyford & Widdie	
CABLE ROUTE & SITE ADDRESS		DATE	
DATE OF LAYOUT		DRAWN BY	
UNDERGROUND CABLE DEPTH, HEIGHT, WEIGHT, ACCESS		CHECKED BY	
OVERHEAD LINE DATA, HEIGHT, WEIGHT, ACCESS		DATE	
TYPE OF OVERHEAD SUPPORT AND TYPE		DRAWING NUMBER	
TYPE OF OVERHEAD SUPPORT AND TYPE		DATE	
TOWER/POLE POSITION		DRAWING NUMBER	
TOWER/POLE POSITION		DATE	
Pole Position		DRAWING NUMBER	
Pole Position		DATE	
UNDERGROUND CABLE POSITION		DRAWING NUMBER	
UNDERGROUND CABLE POSITION		DATE	
OVERHEAD LINE POSITION		DRAWING NUMBER	
OVERHEAD LINE POSITION		DATE	
REPRODUCED FROM DRAWING NUMBER AND SHEET NUMBER OF THE CONTRACT		DRAWING NUMBER	
REPRODUCED FROM DRAWING NUMBER AND SHEET NUMBER OF THE CONTRACT		DATE	

Plan 11

Strong copy of

PLAN



QUEEN ELEANOR STREET

ST ANDRÉAS COURT


SALLEY HILL

ROWELEY

ST ANDRÉAS COURT

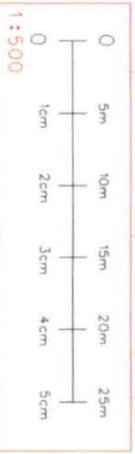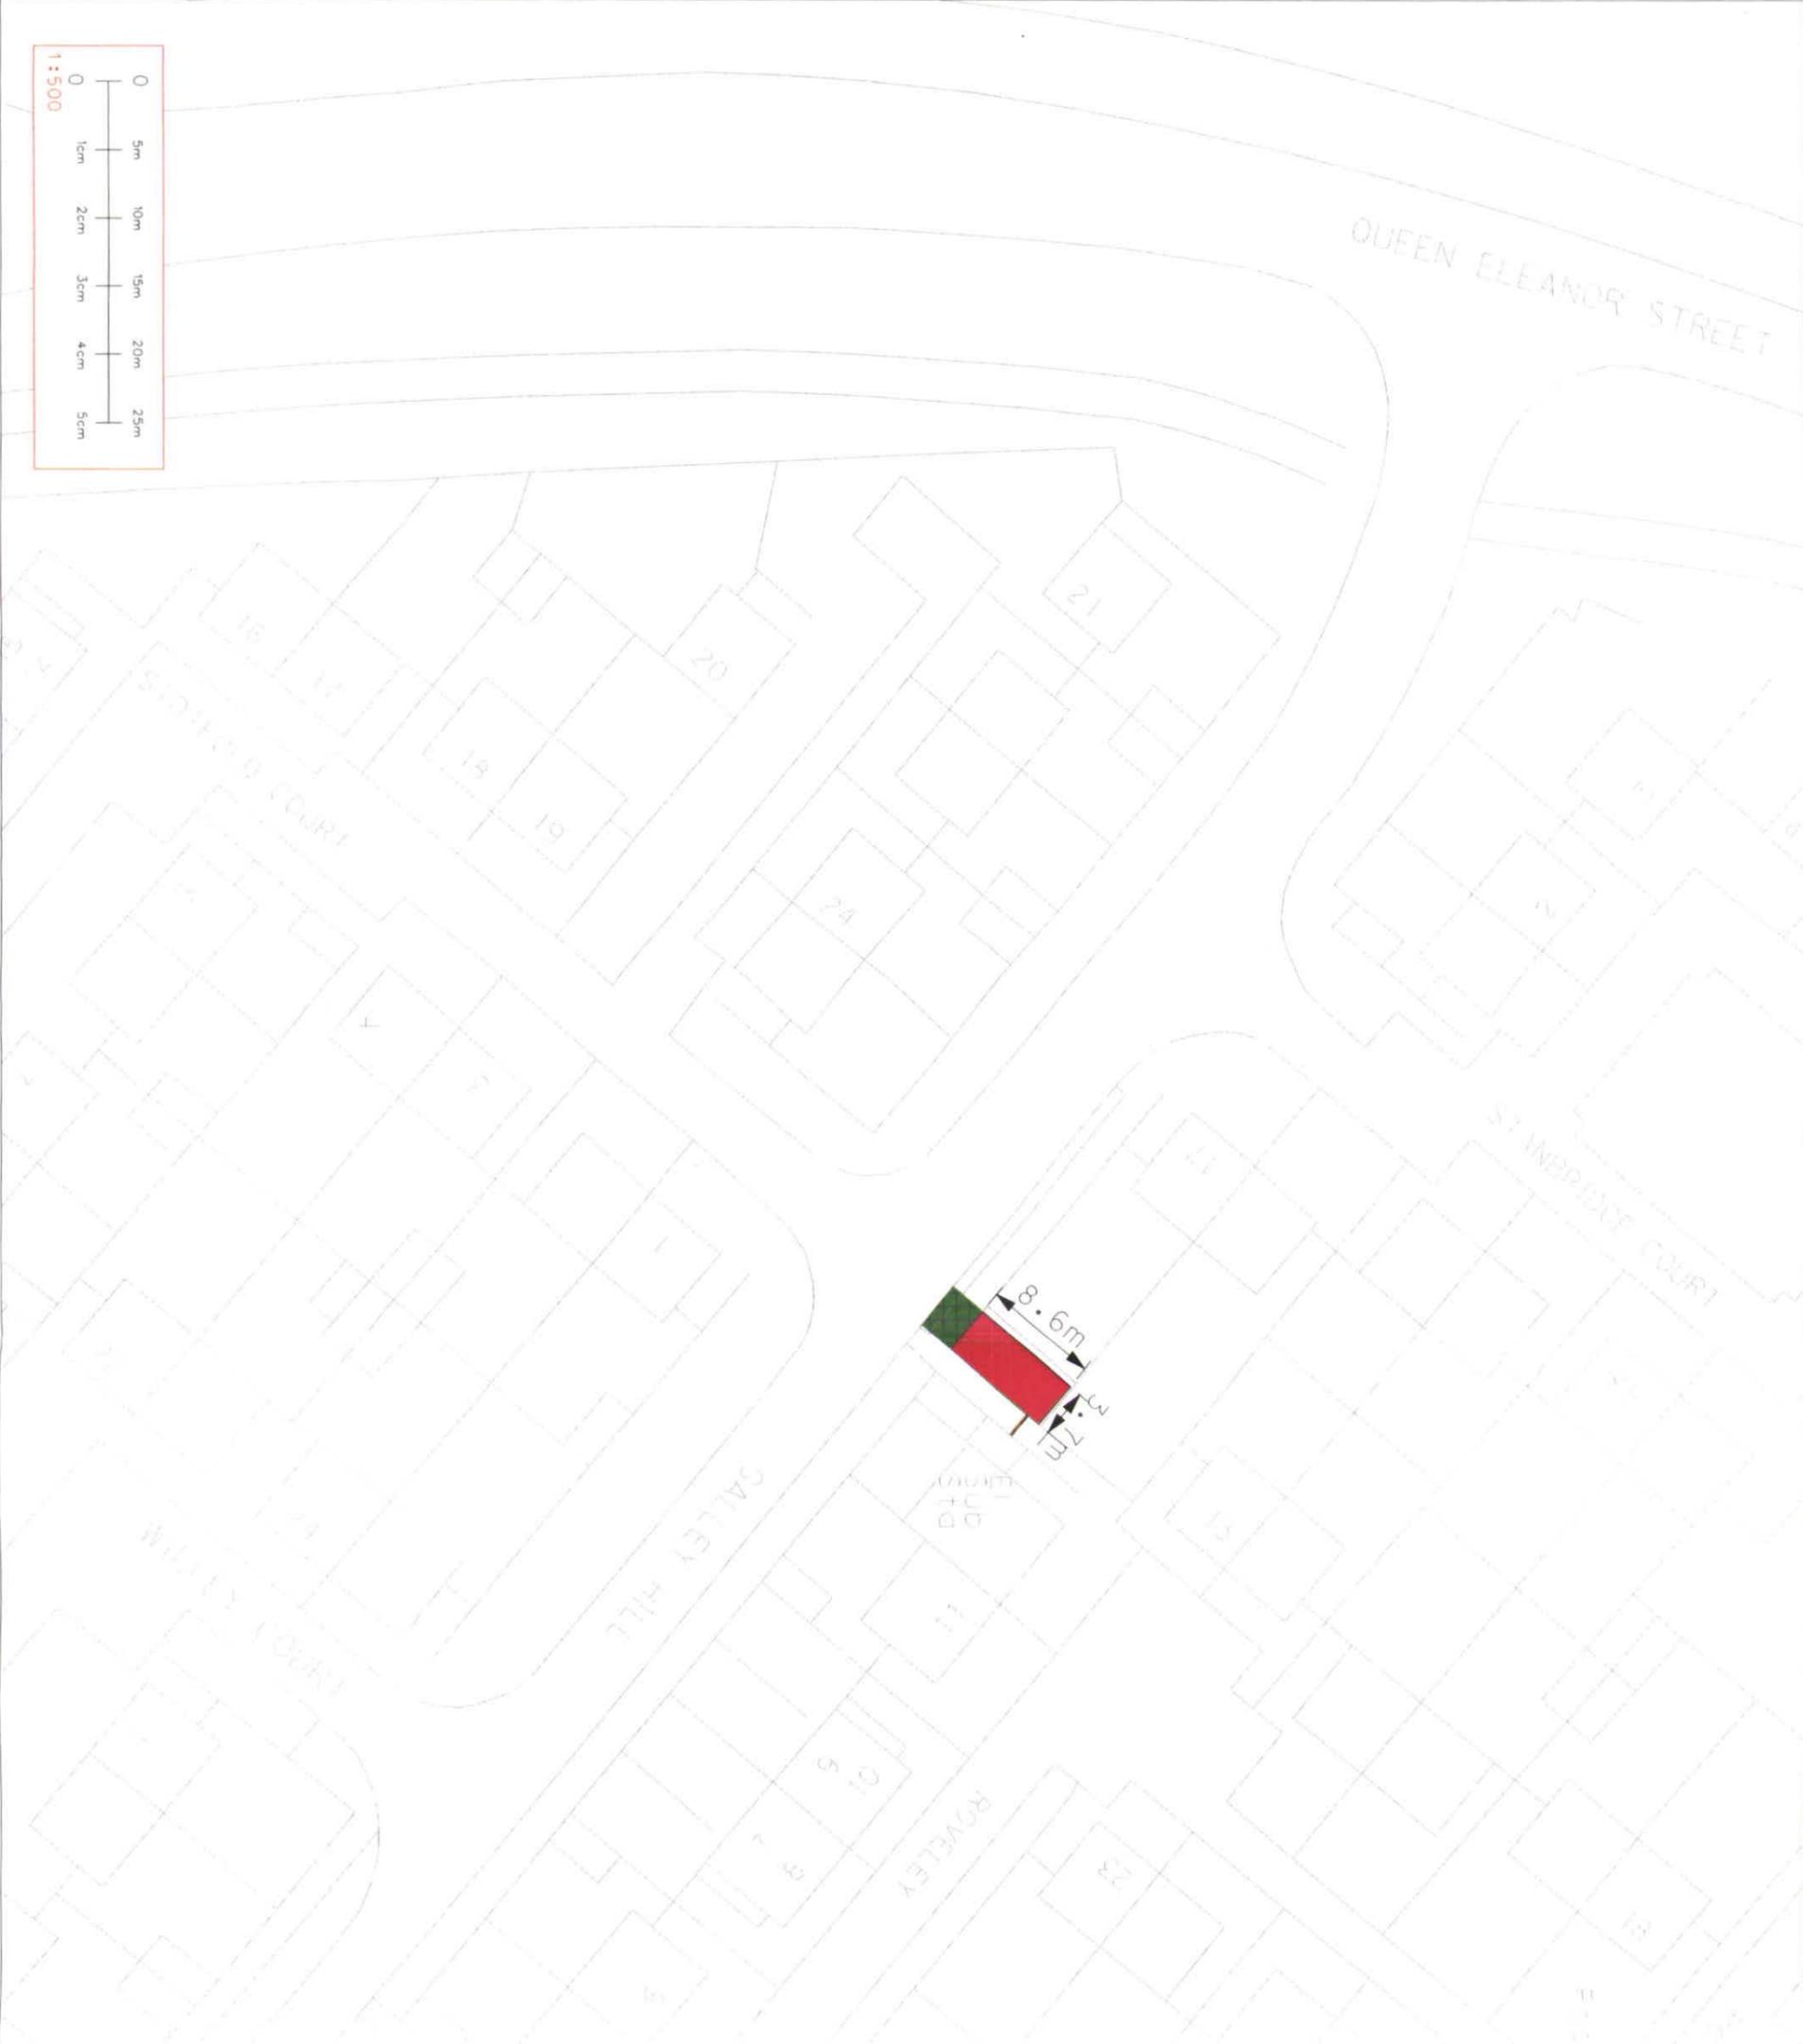

PLEASE NOTE: This plan ONLY shows assets owned by Western Power Distribution. Electricity assets owned by DNO's (Independent Network Operators) may be present in this area.

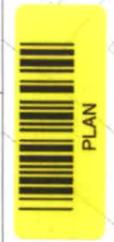

SIGNATURE OF GRANTOR:
(For any/leave agreements)

DATE:

WESTERN POWER DISTRIBUTION
Strong the Midlands, South West and Wales
AN A3

TITLE: SUBSTATION SITE

4104897
STONFIELD HILL
STONFIELD MILTON KENNES

DRAWING NUMBER: 4104897/MCO1304

SCALE: 1:500

GRID REFERENCE: 479528.240045

DATE: 06/11/2012

SUBSTATION SITE

SITE ACCESS

SALE OF LAND

UNDERGROUND CABLE RIGHTS/ACCESS

OVERHEAD LINE RIGHTS/ACCESS

FIBRE OPTIC/TELECOMS OVERHEAD LINE RIGHTS/ACCESS

FIBRE OPTIC/TELECOMS UNDERGROUND CABLE RIGHTS/ACCESS

PROPERTY BOUNDARY

TOWER/Pylon POSITION

POLE POSITION

STAY POSITION



UNDERGROUND CABLE POSITION

OVERHEAD LINE POSITION

REPRODUCED FROM THE ORDINANCE SURVEY MAP WITH THE SANCTION OF THE CONTROLLER OF H.M. STATIONARY OFFICE

PLEASE NOTE THAT THIS IS A LEGAL PLAN RELATING TO SPECIFIC ASSETS (A LINE MAY INDICATE THE POSITION OF MORE THAN ONE ASSET/CABLE). THIS PLAN IS NOT TO BE USED FOR IDENTIFYING WHERE OUR ASSETS HAVE BEEN INSTALLED OR IN CONNECTION WITH ANY PLANNED WORKS OR EXCAVATIONS. IF YOU REQUIRE A PLAN OF WESTERN POWER DISTRIBUTION'S ASSETS IN PREPARATION FOR SITE WORKS OR EXCAVATIONS, PLEASE REFER TO OUR COMPANY WEBSITE FOR DETAILS. ASSETS SHOWN DEAD OR DISCONNECTED MAY HAVE BEEN RECONNECTED AND SHOULD BE TREATED AS LIVE.

PLAN 13

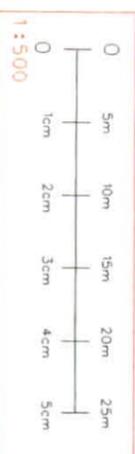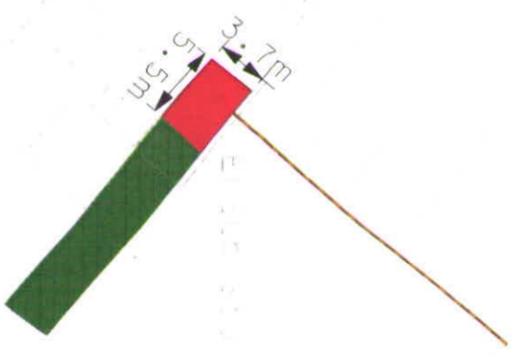

PLEASE NOTE: This plan ONLY shows assets owned by Western Power Distribution. Electricity assets owned by IDNO's (Independent Network Operators) MAY be present in this area.



SIGNATURE OF GRANTOR:
(for negative agreements)
DATE:

WESTERN POWER DISTRIBUTION
Serving the Midlands, South West and Wales
PLAN A3

TITLE:
SUBSTATION SITE
4104857
REBOURNE COURT, WILTON, KEYNES
STONY STRATFORD, WILTON, KEYNES

DRAWING NUMBER
4104857/MC01305

SCALE
1:500

GRID REFERENCE
479740, 240159


DATE
06/11/2012

SUBSTATION SITE	[Red]
SITE ACCESS	[Green]
CABLE RIGHTS & SITE ACCESS	[Blue]
SALE OF LAND	[Yellow]
UNDERGROUND CABLE RIGHTS/ACCESS	[Orange]
OVERHEAD LINE RIGHTS/ACCESS	[Purple]
FIBRE OPTIC/TELECOMS OVERHEAD LINE RIGHTS/ACCESS	[Light Green]
FIBRE OPTIC/TELECOMS UNDERGROUND CABLE RIGHTS/ACCESS	[Light Blue]
PROPERTY BOUNDARY	[Dashed Line]
TOWER/Pylon POSITION	<input checked="" type="checkbox"/>
POLE POSITION	<input type="checkbox"/>
STAY POSITION	<input type="checkbox"/>
UNDERGROUND CABLE POSITION	[Dashed Line]
OVERHEAD LINE POSITION	[Dashed Line]

REPRODUCED FROM THE ORDINANCE SURVEY MAP WITH THE SANCTION OF THE CONTROLLER OF H.M. STATIONARY OFFICE

PLEASE NOTE THAT THIS IS A LEGAL PLAN RELATING TO SPECIFIC ASSETS IN A LINE. IT MAY INDICATE THE POSITION OF MORE THAN ONE ASSET/CABLE. THIS PLAN IS NOT TO BE USED FOR IDENTIFYING WHERE OUR ASSETS HAVE BEEN INSTALLED OR IN CONNECTION WITH ANY PLANNED WORKS OR EXCAVATIONS. IF YOU REQUIRE A PLAN OF WESTERN POWER DISTRIBUTION'S ASSETS FOR SITE WORKS OR EXCAVATIONS, PLEASE REFER TO OUR COMPANY WEBSITE FOR DETAILS AND SHOULD BE TREATED AS LIVE.

PLAN 14

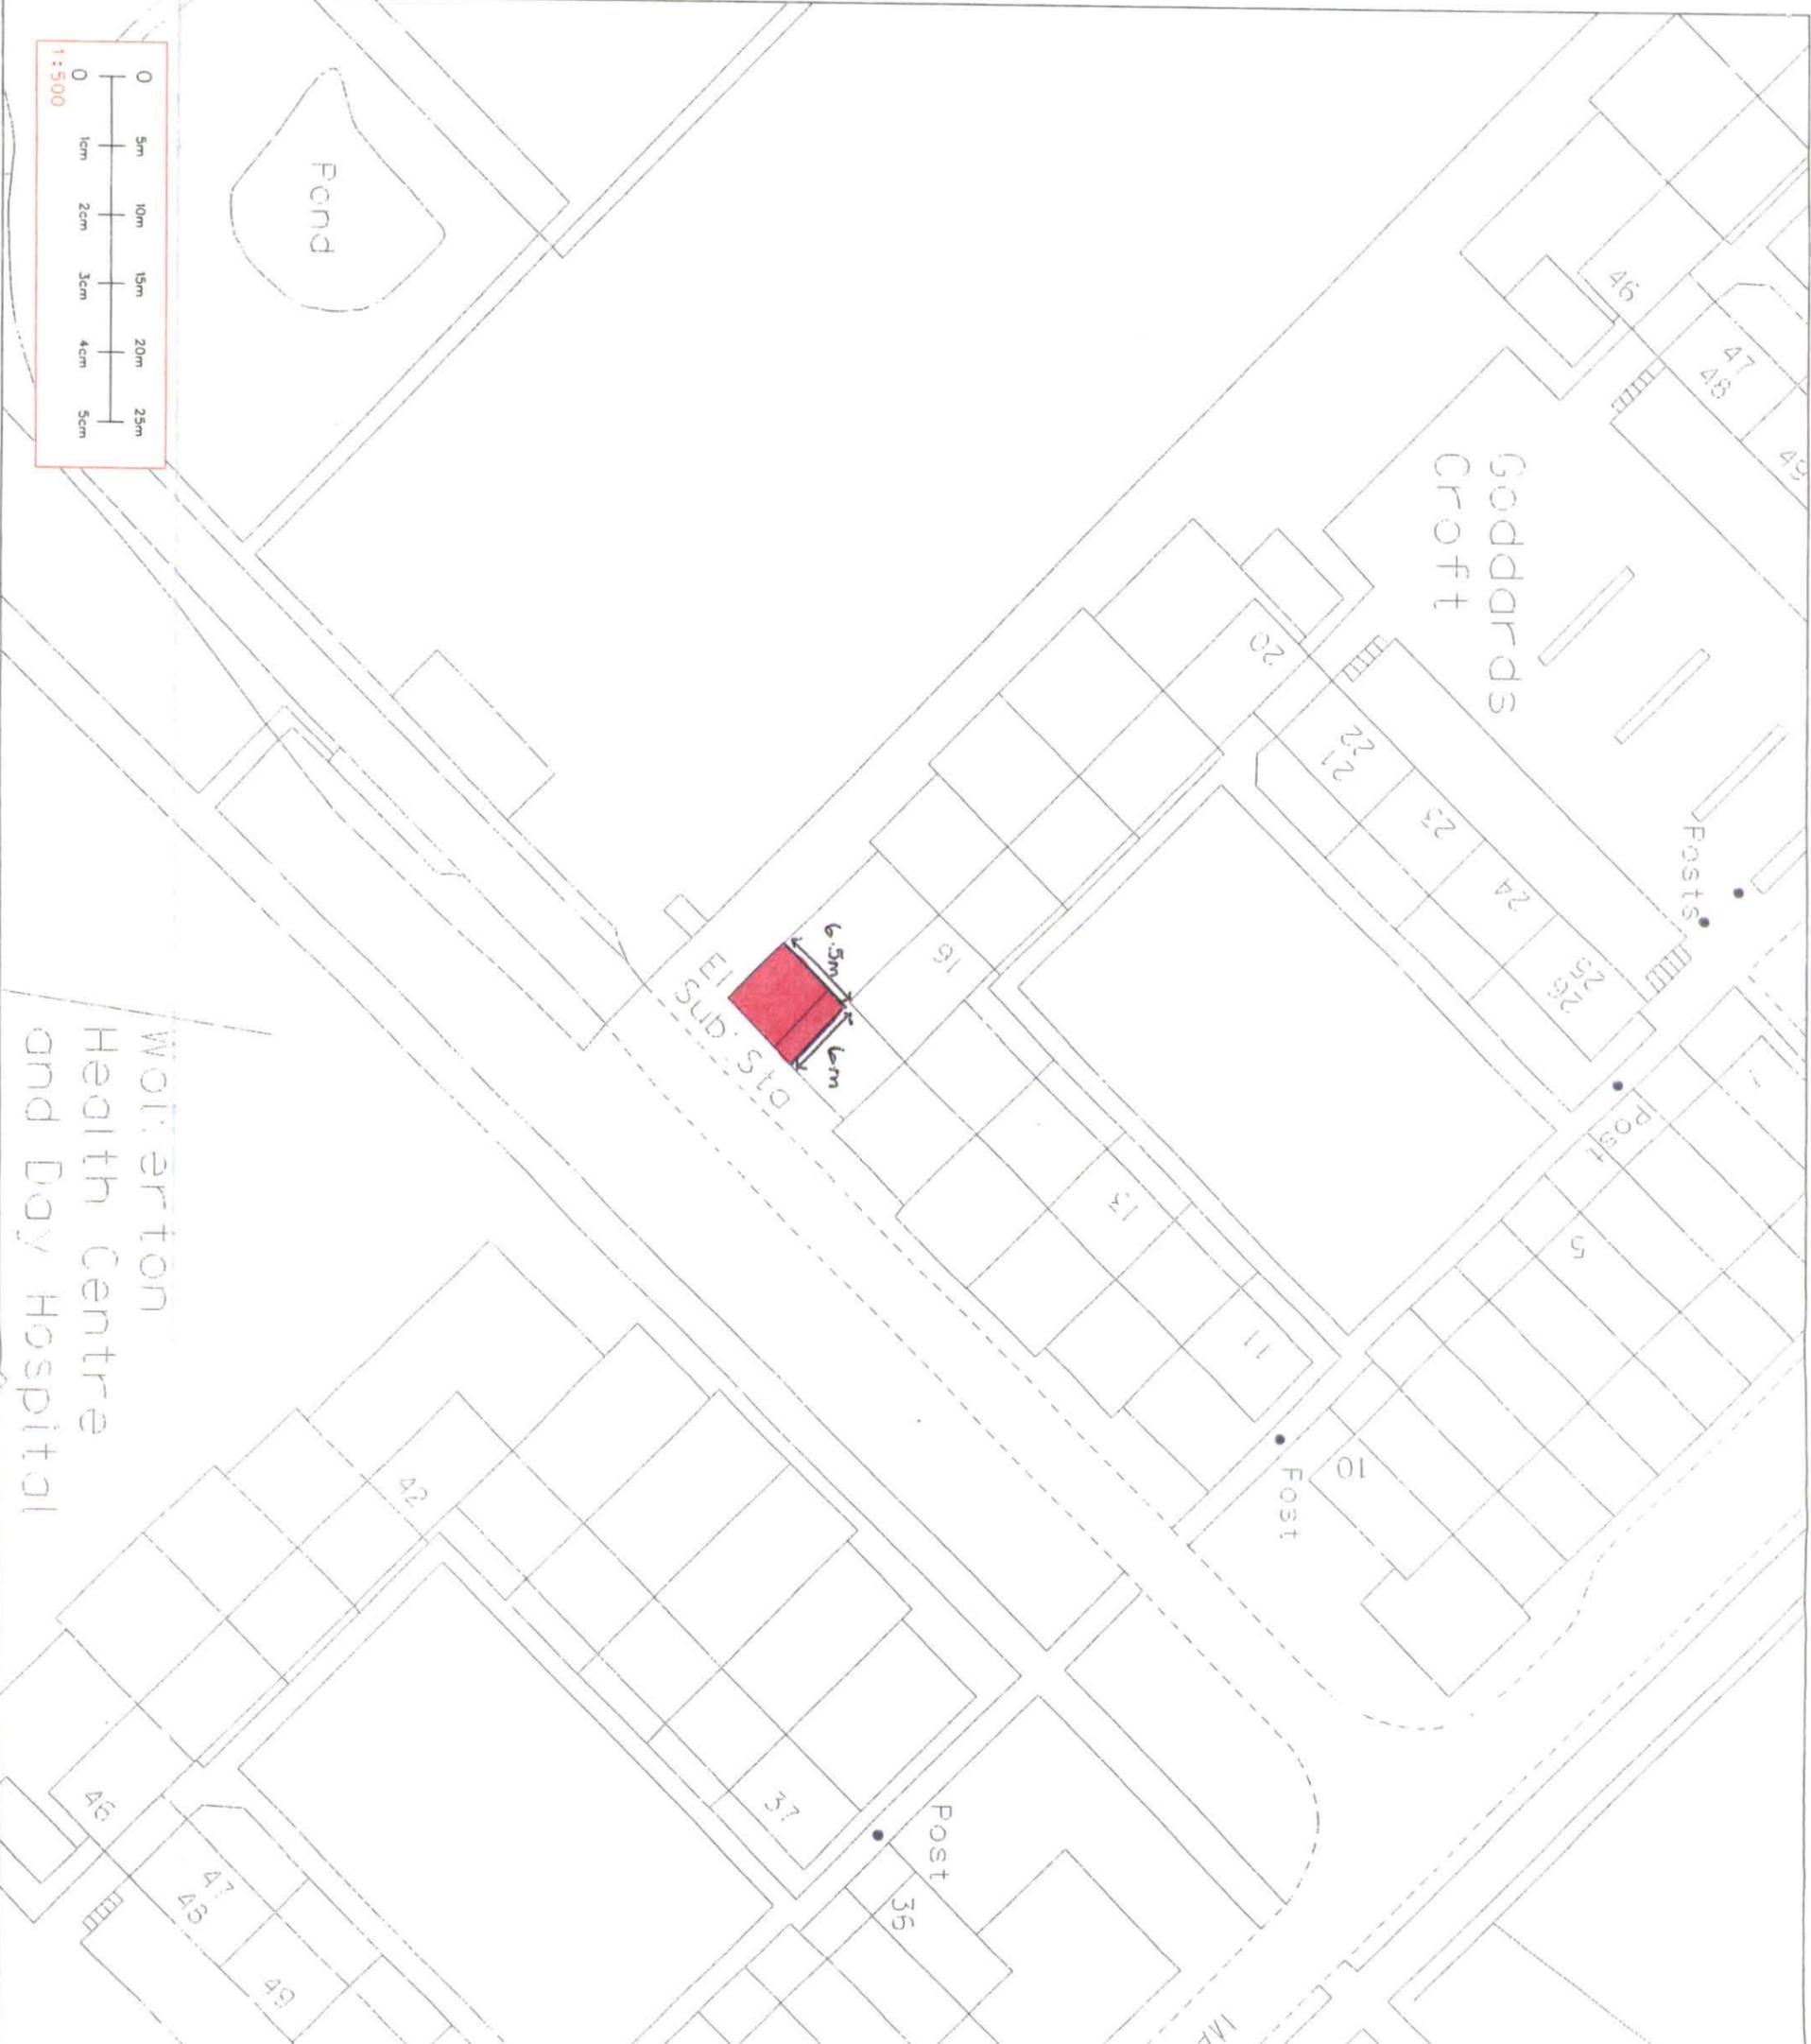

Wolverton
Health Centre
and Day Hospital

PLEASE NOTE: This plan ONLY shows assets owned by Western Power Distribution. Electricity assets owned by IDNO's (Independent Network Operators) MAY be present in this area.

SIGNATURE OF GRANTOR:
1 for wayleave agreements/1

DATE:

WESTERN POWER DISTRIBUTION
Supply of Networks, Shared Assets and Trade
AN A3

TITLE:
SUBSTATION SITE
4105052
GODDARDS CROFT
WOLVERTON

DRAWING NUMBER: MCO1306
SCALE: 1:500
GRID REFERENCE: 481273, 240318
DATE: 06-11-2012

SUBSTATION SITE	[Red]
SITE ACCESS	[Red]
CABLE RIGHTS & SITE ACCESS	[Red]
SALE OF LAND	[Red]
UNDERGROUND CABLE RIGHTS/ACCESS	[Blue]
OVERHEAD LINE RIGHTS/ACCESS	[Green]
FIBRE OPTIC/TELECOMS OVERHEAD LINE RIGHTS/ACCESS	[Yellow]
FIBRE OPTIC/TELECOMS UNDERGROUND CABLE RIGHTS/ACCESS	[Orange]
PROPERTY BOUNDARY	[Red]
TOWER/PYLON POSITION	<input checked="" type="checkbox"/>
POLE POSITION	<input type="checkbox"/>
STAY POSITION	T
UNDERGROUND CABLE POSITION	---
OVERHEAD LINE POSITION	---


REPRODUCED FROM THE ORDNANCE SURVEY MAP WITH THE SANCTION OF THE CONTROLLER OF H.M. STATIONARY OFFICE

PLEASE NOTE THAT THIS IS A LEGAL PLAN RELATIVE TO SPECIFIC ASSETS IN LINE AND INDICATE THE POSITION OF ANY ASSETS/STRUCTURES WHICH ARE NOT SHOWN ON THE ORDNANCE SURVEY MAP. THE ORDNANCE SURVEY MAP IS A LEGAL PLAN RELATIVE TO SPECIFIC ASSETS IN LINE AND INDICATE THE POSITION OF ANY ASSETS/STRUCTURES WHICH ARE NOT SHOWN ON THE ORDNANCE SURVEY MAP.

PLAN 15



TOP

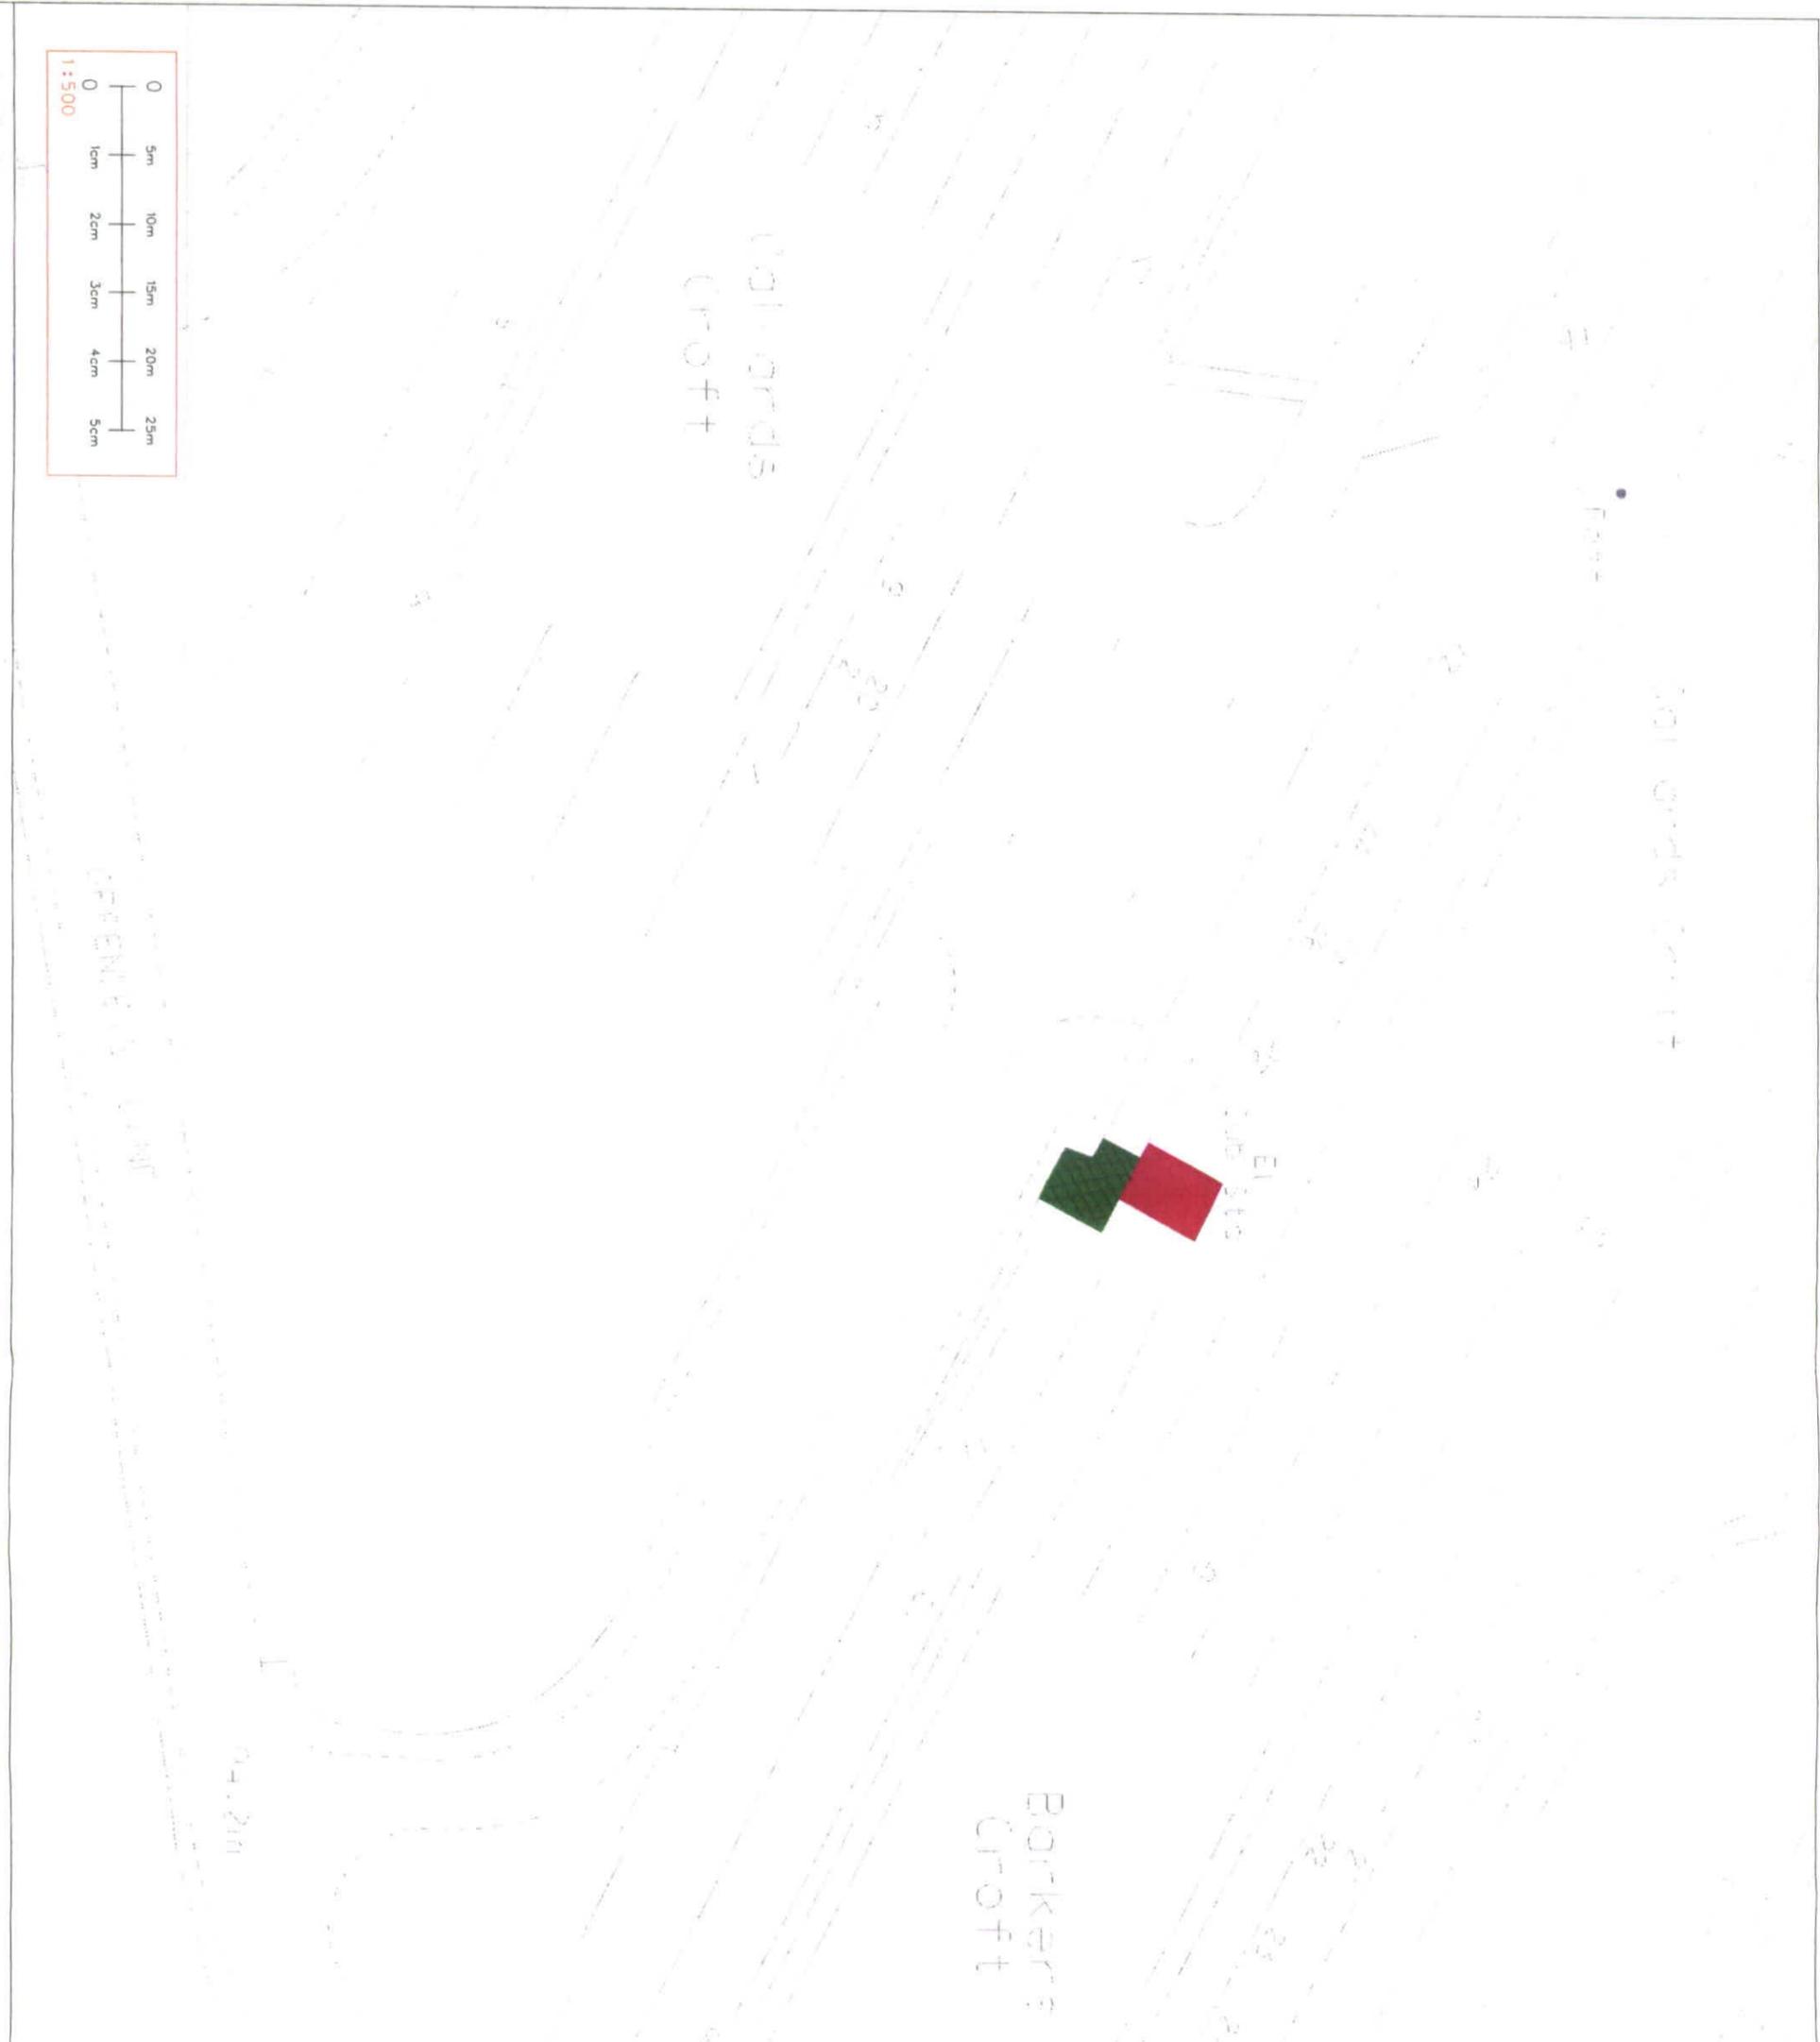

SIGNATURE OF GRANTOR:
 (For Wylie/ve agreements)
 DATE:

WESTERN POWER DISTRIBUTION
Serving the Midlands, South West and Wales
AN A3

TITLE:
 SUBSTATION SITE
 WOLVERTON 231
 GREENLEYS HOUSING BLOCK 6N.

DRAWING NUMBER: 4105011 / WC01307
 SCALE: 1:500
 GRID REFERENCE: 481156, 239955

DATE: 06.11.2012

SUBSTATION SITE
 SITE ACCESS
 CABLE RIGHTS & SITE ACCESS
 SALE OF LAND
 UNDERGROUND CABLE RIGHTS/ACCESS
 OVERHEAD LINE RIGHTS/ACCESS
 FIBRE OPTIC/TELECOMS OVERHEAD LINE RIGHTS/ACCESS
 FIBRE OPTIC/TELECOMS UNDERGROUND CABLE RIGHTS/ACCESS


PROPERTY BOUNDARY
 TOWER/PYLON POSITION
 POLE POSITION
 STAY POSITION
 UNDERGROUND CABLE POSITION
 OVERHEAD LINE POSITION

REPRODUCED FROM THE ORDINANCE SURVEY MAP WITH THE SANCTION OF THE CONTROLLER OF H.M. STATIONARY OFFICE

PLEASE NOTE THAT THIS IS A LEGAL PLAN RELATING TO SPECIFIC ASSETS IN THE MAP. INDICATE THE POSITION OF MORE THAN ONE ASSET/CABLE. THIS PLAN IS NOT TO BE USED FOR IDENTIFYING WHERE OUR ASSETS HAVE BEEN INSTALLED OR IN CONNECTION WITH ANY PLANNED WORKS OR EXCAVATIONS. IF YOU REQUIRE A PLAN OF WESTERN POWER DISTRIBUTION'S ASSETS IN PREPARATION FOR SITE WORKS OR EXCAVATIONS, PLEASE REFER TO OUR COMPANY WEBSITE FOR DETAILS. ASSETS SHOWN BEYOND OR DISCONNECTED MAY HAVE BEEN RECONNECTED AND SHOULD BE TREATED AS LIVE.

PLEASE NOTE: This plan ONLY shows assets owned by Western Power Distribution. Electricity assets owned by IOND's (Independent Network Operator's) may be present in this area.

16

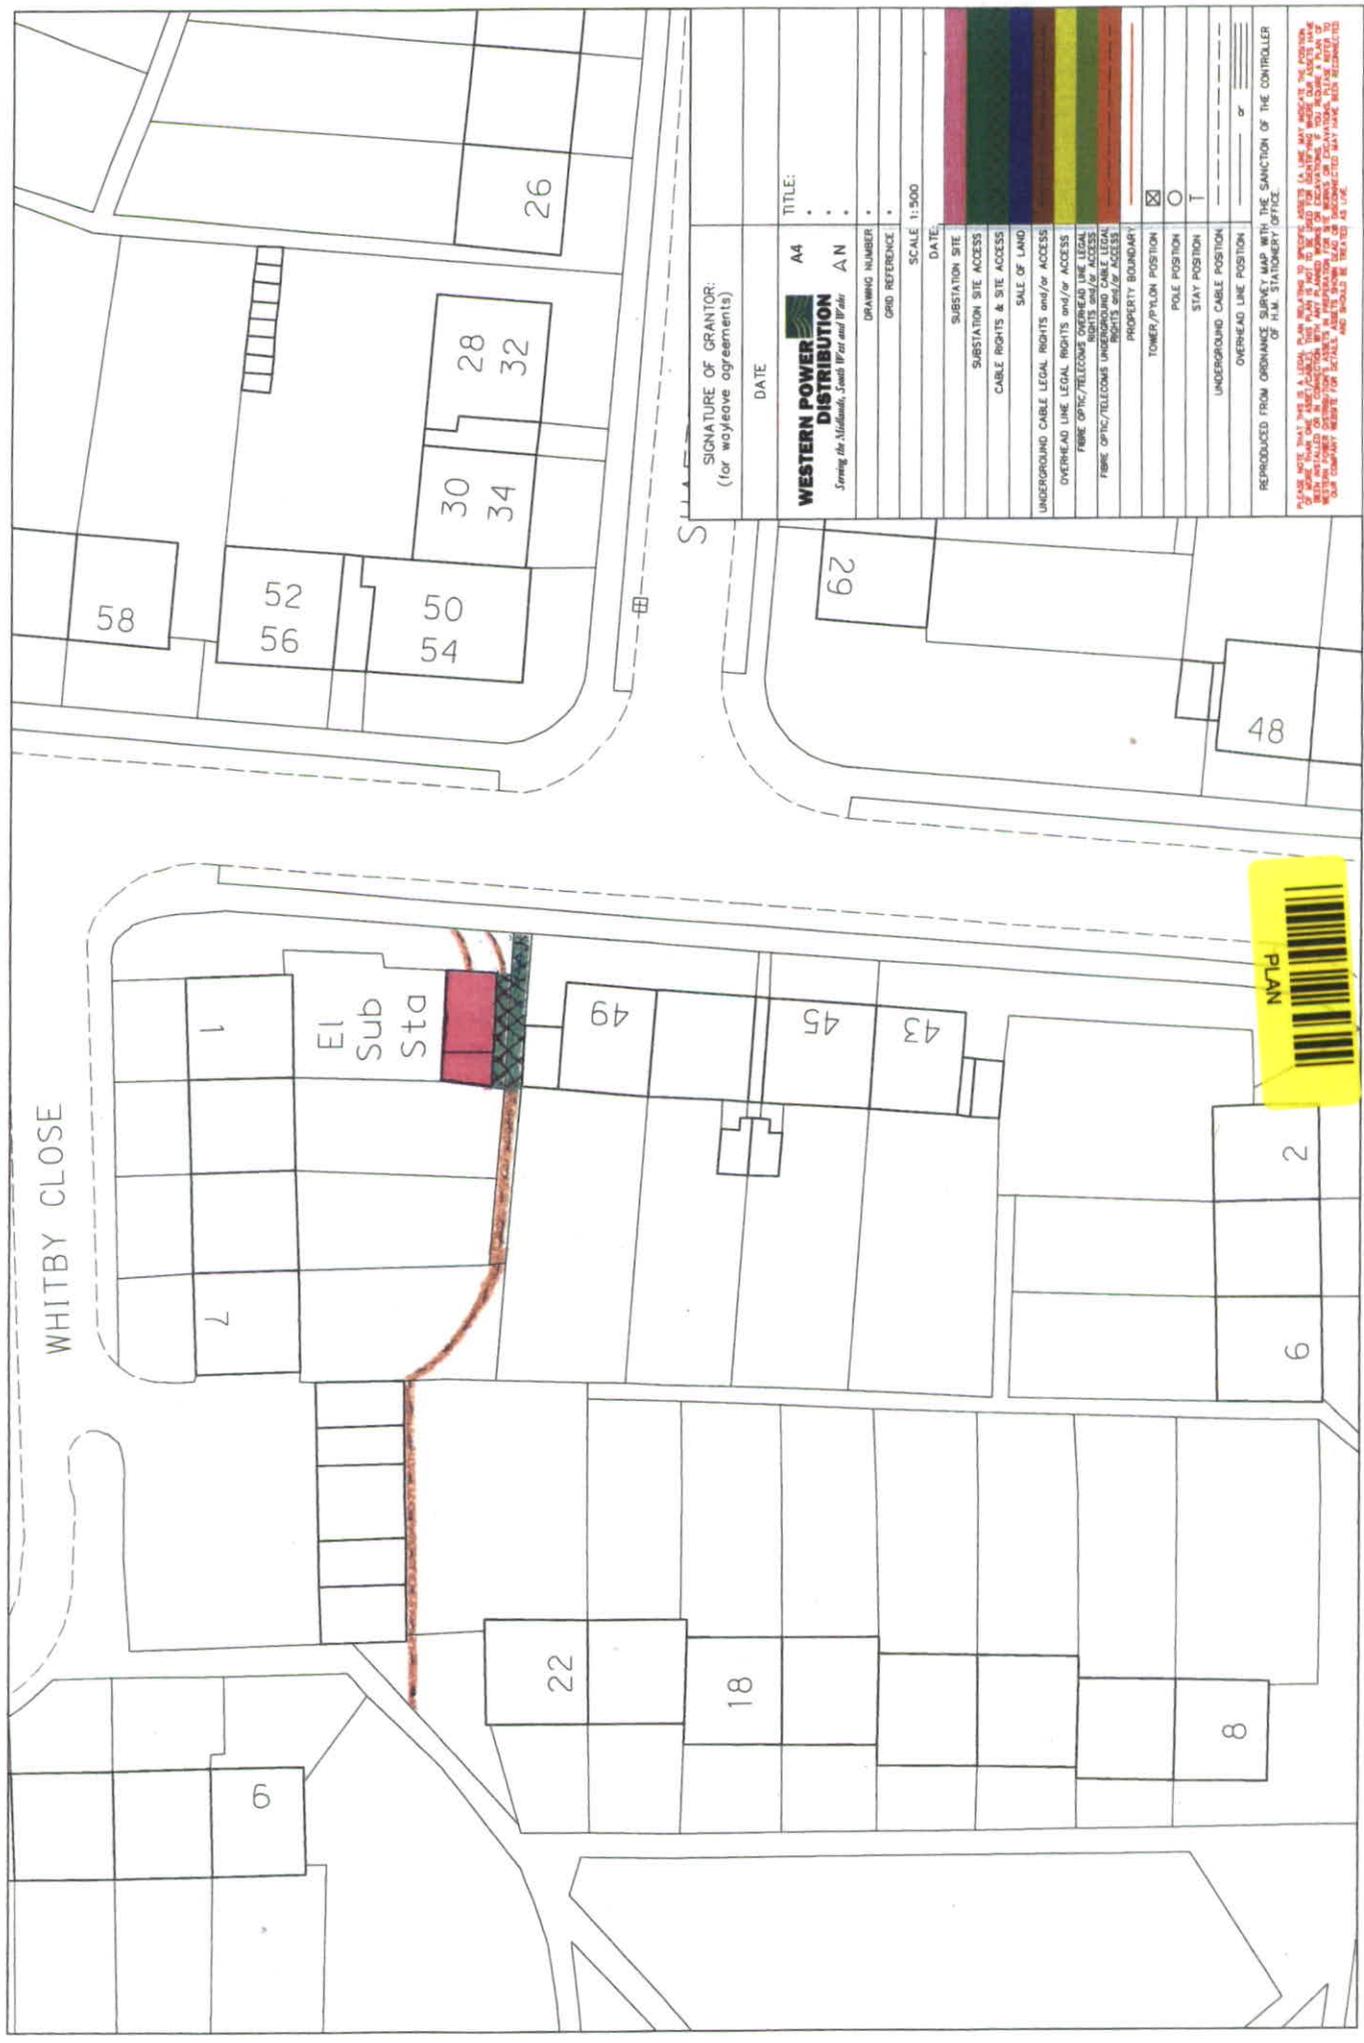

SIGNATURE OF GRANTOR:
(for wayleave agreements)

DATE

TITLE:

A4
AN

**WESTERN POWER
DISTRIBUTION**
Serving the Midlands, South West and Wales

DRAWING NUMBER

GRID REFERENCE

SCALE 1:500

DATE

SUBSTATION SITE

SUBSTATION SITE ACCESS

CABLE RIGHTS & SITE ACCESS

SALE OF LAND

UNDERGROUND CABLE LEGAL RIGHTS and/or ACCESS

OVERHEAD LINE LEGAL RIGHTS and/or ACCESS

FIBRE OPTIC/TELECOMS OVERHEAD LINE LEGAL RIGHTS and/or ACCESS

FIBRE OPTIC/TELECOMS UNDERGROUND CABLE LEGAL RIGHTS and/or ACCESS

PROPERTY BOUNDARY

TOWER/PYLON POSITION

POLE POSITION

STAY POSITION

UNDERGROUND CABLE POSITION

OVERHEAD LINE POSITION


REPRODUCED FROM ORDINANCE SURVEY MAP WITH THE SANCTION OF THE CONTROLLER OF H.M. STATIONERY OFFICE.

PLEASE NOTE THAT THIS IS A LEGAL PLAN WHICH IS NOT VALID UNLESS IT IS ACCOMPANIED BY THE ORIGINAL SURVEY MAP AND THE SANCTION OF THE CONTROLLER OF H.M. STATIONERY OFFICE. THIS PLAN IS NOT VALID FOR THE PURPOSES OF ANY OTHER ACT OR STATUTE. THE SANCTION OF THE CONTROLLER OF H.M. STATIONERY OFFICE IS NOT A GUARANTEE OF THE ACCURACY OF THE INFORMATION CONTAINED HEREIN. 



18

PLAN 18

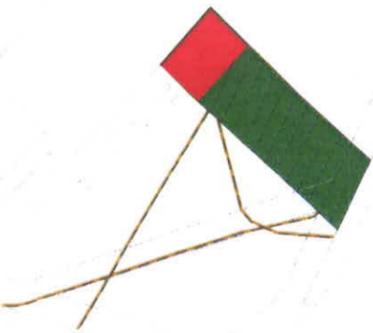

PLEASE NOTE: THIS PLAN ONLY SHOWS ASSETS OWNED BY WESTERN POWER DISTRIBUTION. ELECTRICITY ASSETS OWNED BY IDND'S (INDEPENDENT NETWORK OPERATORS) MAY BE PRESENT IN THIS AREA.



SIGNATURE OF GRANTOR:
 (For Wylieave agreements)
 DATE:

WESTERN POWER DISTRIBUTION
Stronger Networks. Smarter People. Better Service.
AN A3

TITLE:
 SUBSTATION SITE
 1400211
 DERWENT DRIVE
 BLETCHLEY

DRAWING NUMBER: M001333
 SCALE: 1:500


GRID REFERENCE: 485238, 23786
 DATE: 06-11-2012

- SUBSTATION SITE
- SITE ACCESS
- CABLE RIGHTS & SITE ACCESS
- SALE OF LAND
- UNDERGROUND CABLE RIGHTS/ACCESS
- OVERHEAD CABLE RIGHTS/ACCESS
- OVERHEAD LINE RIGHTS/ACCESS
- FIBRE OPTIC/TELECOMS OVERHEAD LINE RIGHTS/ACCESS
- FIBRE OPTIC/TELECOMS UNDERGROUND CABLE RIGHTS/ACCESS
- PROPERTY BOUNDARY
- TOWER/PYLON POSITION
- POLE POSITION
- STAY POSITION
- UNDERGROUND CABLE POSITION
- UNDERGROUND CABLE POSITION


REPRODUCED FROM THE ORDNANCE SURVEY MAP WITH THE SANCTION OF THE CONTROLLER OF H.M. STATIONARY OFFICE

PLEASE NOTE THAT THIS IS A LEGAL PLAN RELATIVE TO SPECIFIC ASSETS (A LINE MAY INDICATE THE POSITION OF MORE THAN ONE ASSET/CABLE). THIS PLAN IS NOT TO BE USED FOR IDENTIFYING WHERE OUR ASSETS HAVE BEEN INSTALLED OR IN CONNECTION WITH ANY PLANNED WORKS OR ESCALATIONS. IF YOU REQUIRE A PLAN OF WESTERN POWER DISTRIBUTION'S ASSETS FOR PLANNING OR ESCALATIONS, PLEASE REFER TO OUR ONLINE WEBSITE FOR DETAILS. ASSETS NOT CONNECTED MAY HAVE BEEN DISCONNECTED AND SHOULD BE TREATED AS LIVE.

BLACKTHORN GROVE

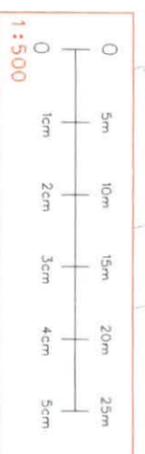

PLEASE NOTE: This plan ONLY shows assets owned by Western Power Distribution. Electricity assets owned by IOND's (Independent Network Operator) may be present in this area.

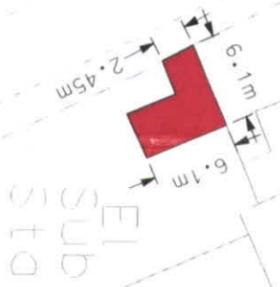

PLAN 20

SIGNATURE OF GRANTOR:
(for wayleave agreements)
DATE:

WESTERN POWER DISTRIBUTION
Serving the Midlands, South West and Wales
AN A3

TITLE:

SUBSTATION SITE
ELWORTHIE
MOBURN SANDS

DRAWING NUMBER

MC01335

SCALE

1:500

GRID REFERENCE

492514, 235843

DATE

06.11.2012

SUBSTATION SITE

SITE ACCESS

CABLE RIGHTS & SITE ACCESS

SALE OF LAND

UNDERGROUND CABLE RIGHTS/ACCESS

OVERHEAD LINE RIGHTS/ACCESS

FIBRE OPTIC/TELECOMS OVERHEAD LINE RIGHTS/ACCESS

FIBRE OPTIC/TELECOMS UNDERGROUND CABLE RIGHTS/ACCESS

PROPERTY BOUNDARY

TOWER/PIEON POSITION

POLE POSITION

STAY POSITION


UNDERGROUND CABLE POSITION

OVERHEAD LINE POSITION

REPRODUCED FROM THE ORDNANCE SURVEY MAP WITH THE SANCTION OF THE CONTROLLER OF H.M. STATIONARY OFFICE

PLEASE NOTE THAT THIS IS A LEGAL PLAN RELATING TO SPECIFIC ASSETS (A LINE MAY INDICATE THE POSITION OF MORE THAN ONE ASSET/CABLE). THIS PLAN IS NOT TO BE USED FOR IDENTIFYING WHERE OUR ASSETS HAVE BEEN INSTALLED OR IN CONNECTION WITH ANY PLANNED WORKS OR EXCAVATIONS. IF YOU REQUIRE A PLAN OR WESTERN POWER DISTRIBUTION'S ASSETS IN PREPARATION FOR SITE WORKS OR EXCAVATIONS, PLEASE REFER TO OUR COMPANY WEBSITE FOR DETAILS. ASSETS SHOWN DEAD OR DISCONNECTED MAY HAVE BEEN RECONNECTED AND SHOULD BE TREATED AS LIVE.

PLAN 21

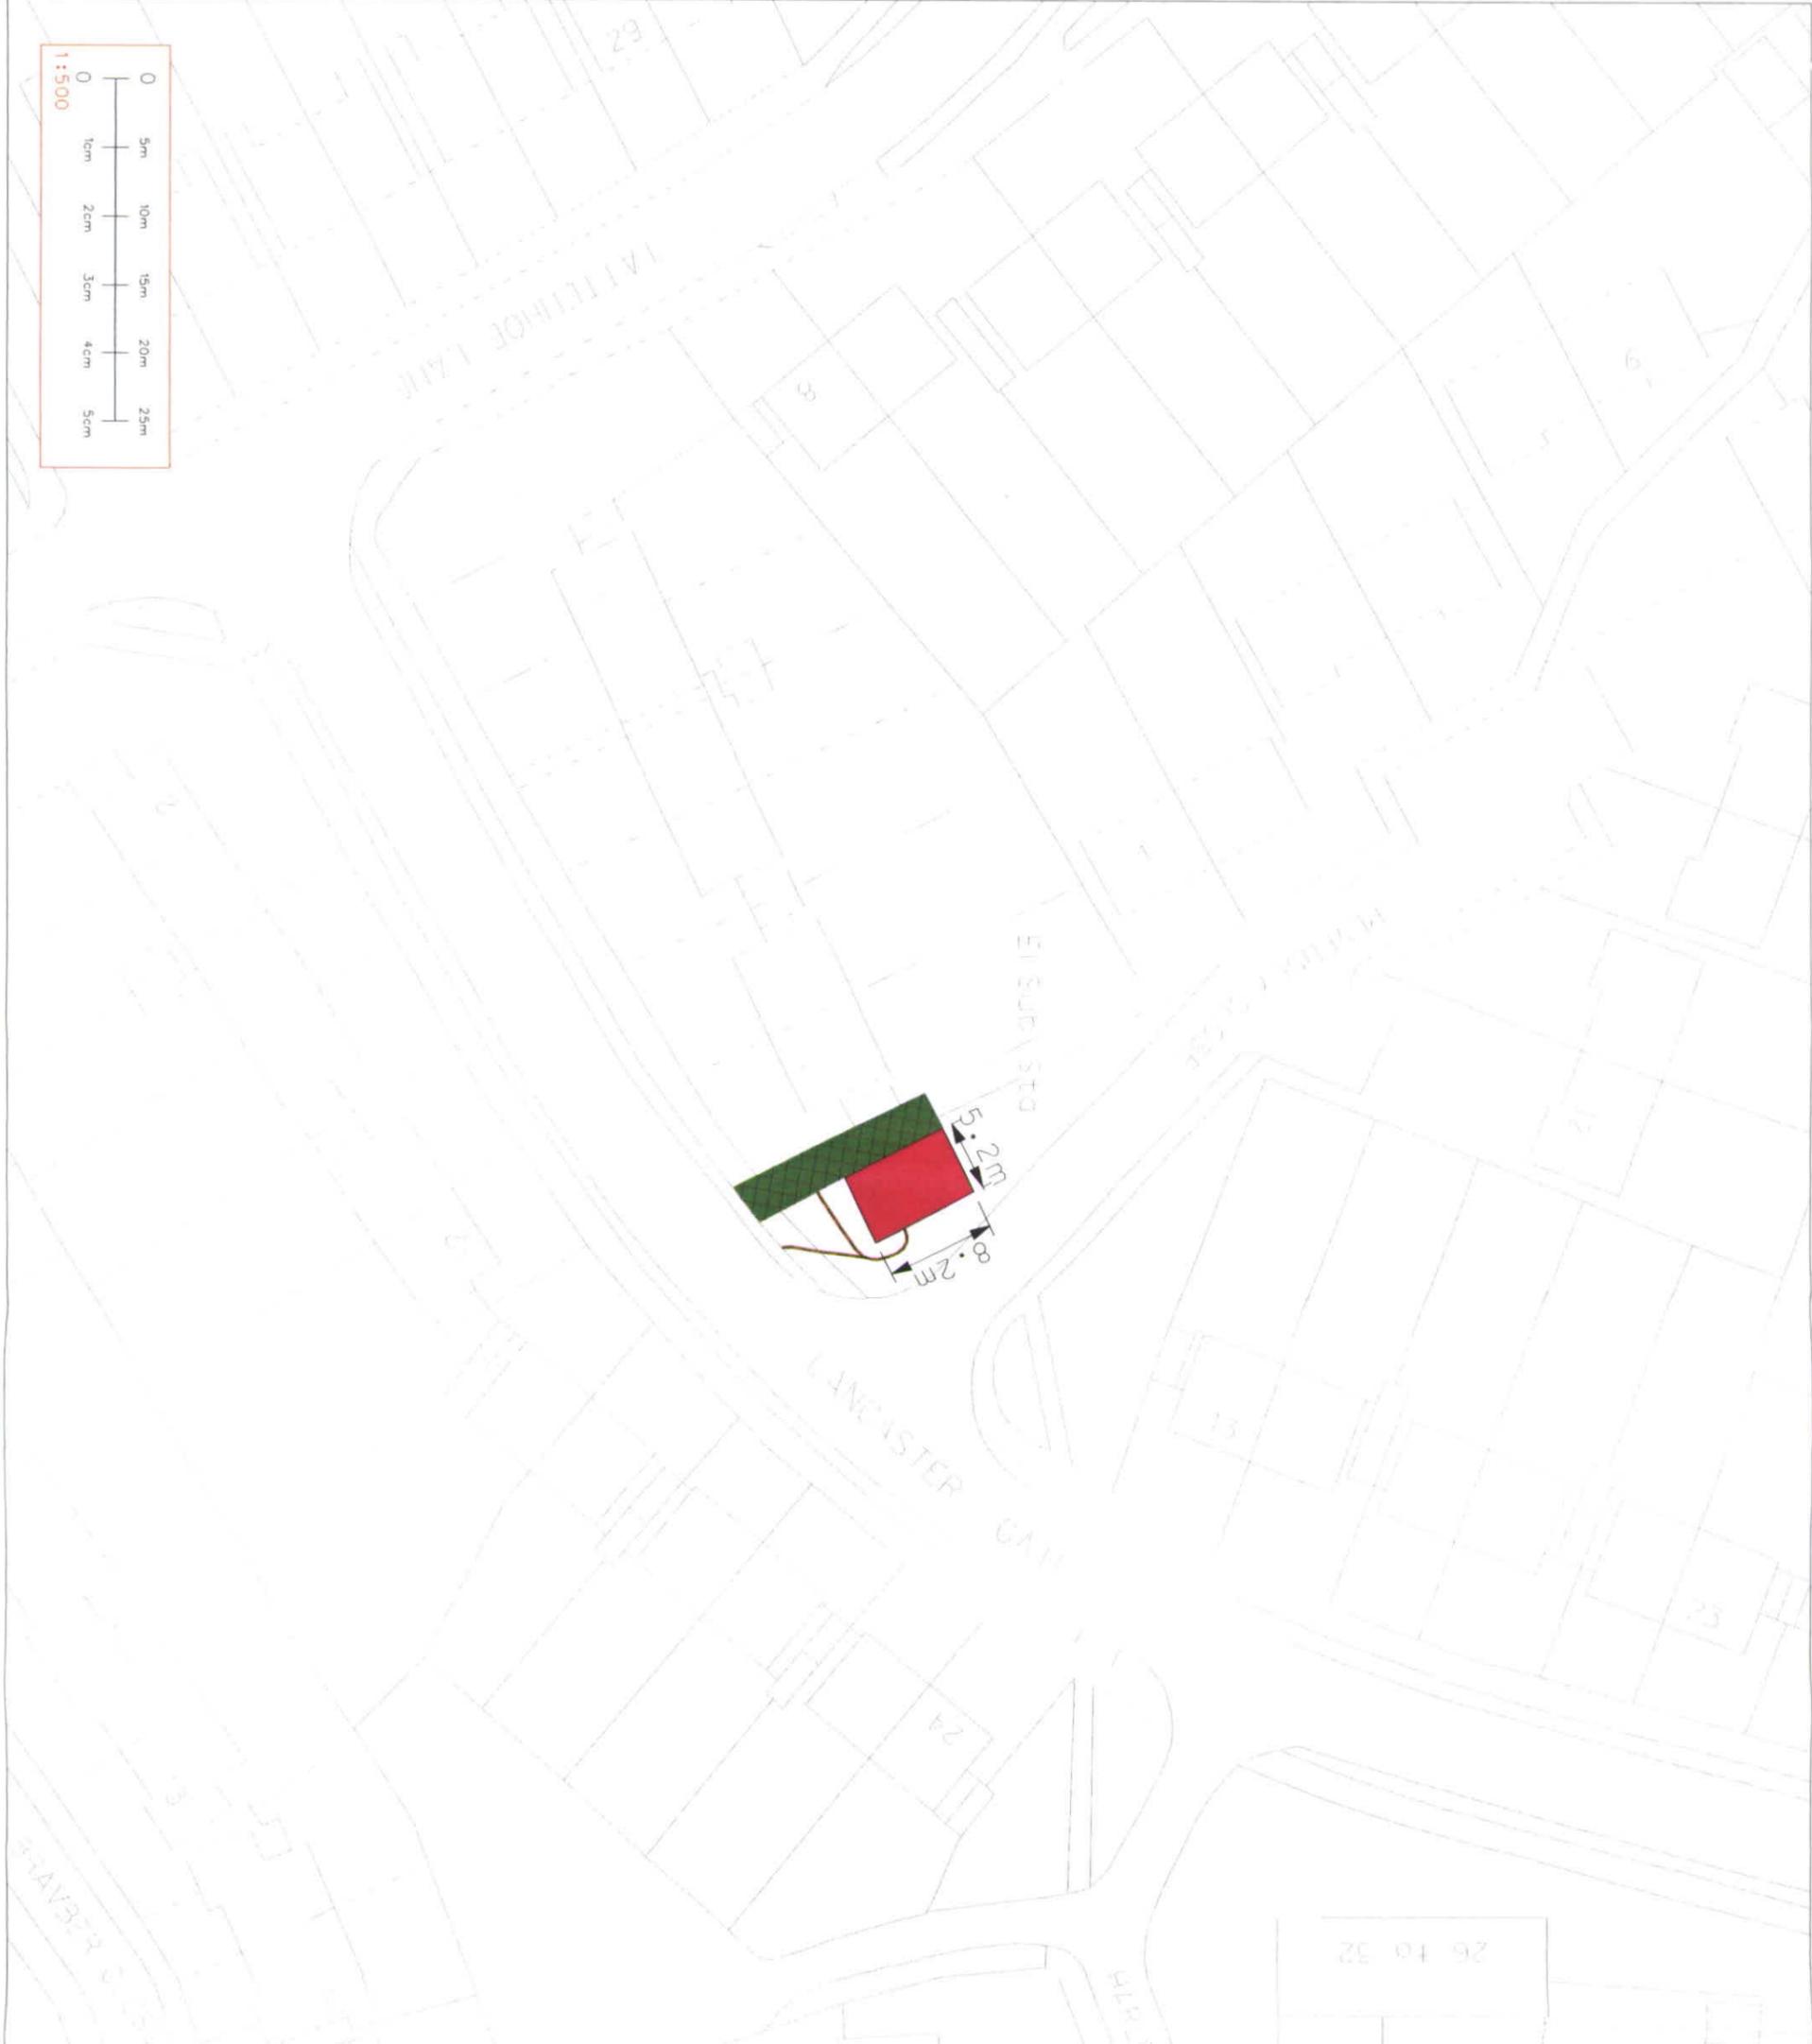

SIGNATURE OF GRANTOR:
 (for wayleave agreements)
 DATE:

TITLE:
 SUBSTATION SITE
 4100150
 LANCASTER GATE


WESTERN POWER DISTRIBUTION AN A3
Serving the Midlands, South West and Wales
 DRAWING NUMBER 4100150/MC01336
 SCALE 1:500
 GRID REFERENCE 485242-23317
 DATE 06/11/2012

SUBSTATION SITE	
SITE ACCESS	
CABLE RIGHTS & SITE ACCESS	
SALE OF LAND	
UNDERGROUND CABLE RIGHTS/ACCESS	
OVERHEAD LINE RIGHTS/ACCESS	
FIBRE OPTIC/TELECOMS OVERHEAD LINE RIGHTS/ACCESS	
FIBRE OPTIC/TELECOMS UNDERGROUND CABLE RIGHTS/ACCESS	
PROPERTY BOUNDARY	
TOWER/PYLON POSITION	<input checked="" type="checkbox"/>
POLE POSITION	<input type="checkbox"/>
STAY POSITION	<input type="checkbox"/>
UNDERGROUND CABLE POSITION	
OVERHEAD LINE POSITION	


REPRODUCED FROM THE ORDINANCE SURVEY MAP WITH THE SANCTION OF THE CONTROLLER OF H.M. STATIONARY OFFICE

PLEASE NOTE: THIS IS A LEGAL PLAN RELATING TO SPECIFIC ASSETS. IT DOES NOT INDICATE THE POSITION OF ANY OTHER ASSETS OR CABLES. THIS PLAN IS NOT TO BE USED FOR IDENTIFYING WHERE OUR ASSETS HAVE BEEN INSTALLED OR IN CONNECTION WITH ANY PLANNED WORKS OR EXCAVATIONS. IF YOU REQUIRE A PLAN OF WESTERN POWER DISTRIBUTION'S ASSETS IN PREPARATION FOR SITE WORKS OR EXCAVATIONS, PLEASE REFER TO OUR COMPANY WEBSITE FOR DETAILS. ASSETS SHOWN DEAD OR DISCONNECTED MAY HAVE BEEN RECONNECTED AND SHOULD BE TREATED AS LIVE.

PLEASE NOTE: This plan ONLY shows assets owned by Western Power Distribution. Electricity assets owned by IDNO's (Independent Network Operators) may be present in this area.

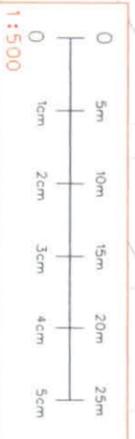

PLAN 22

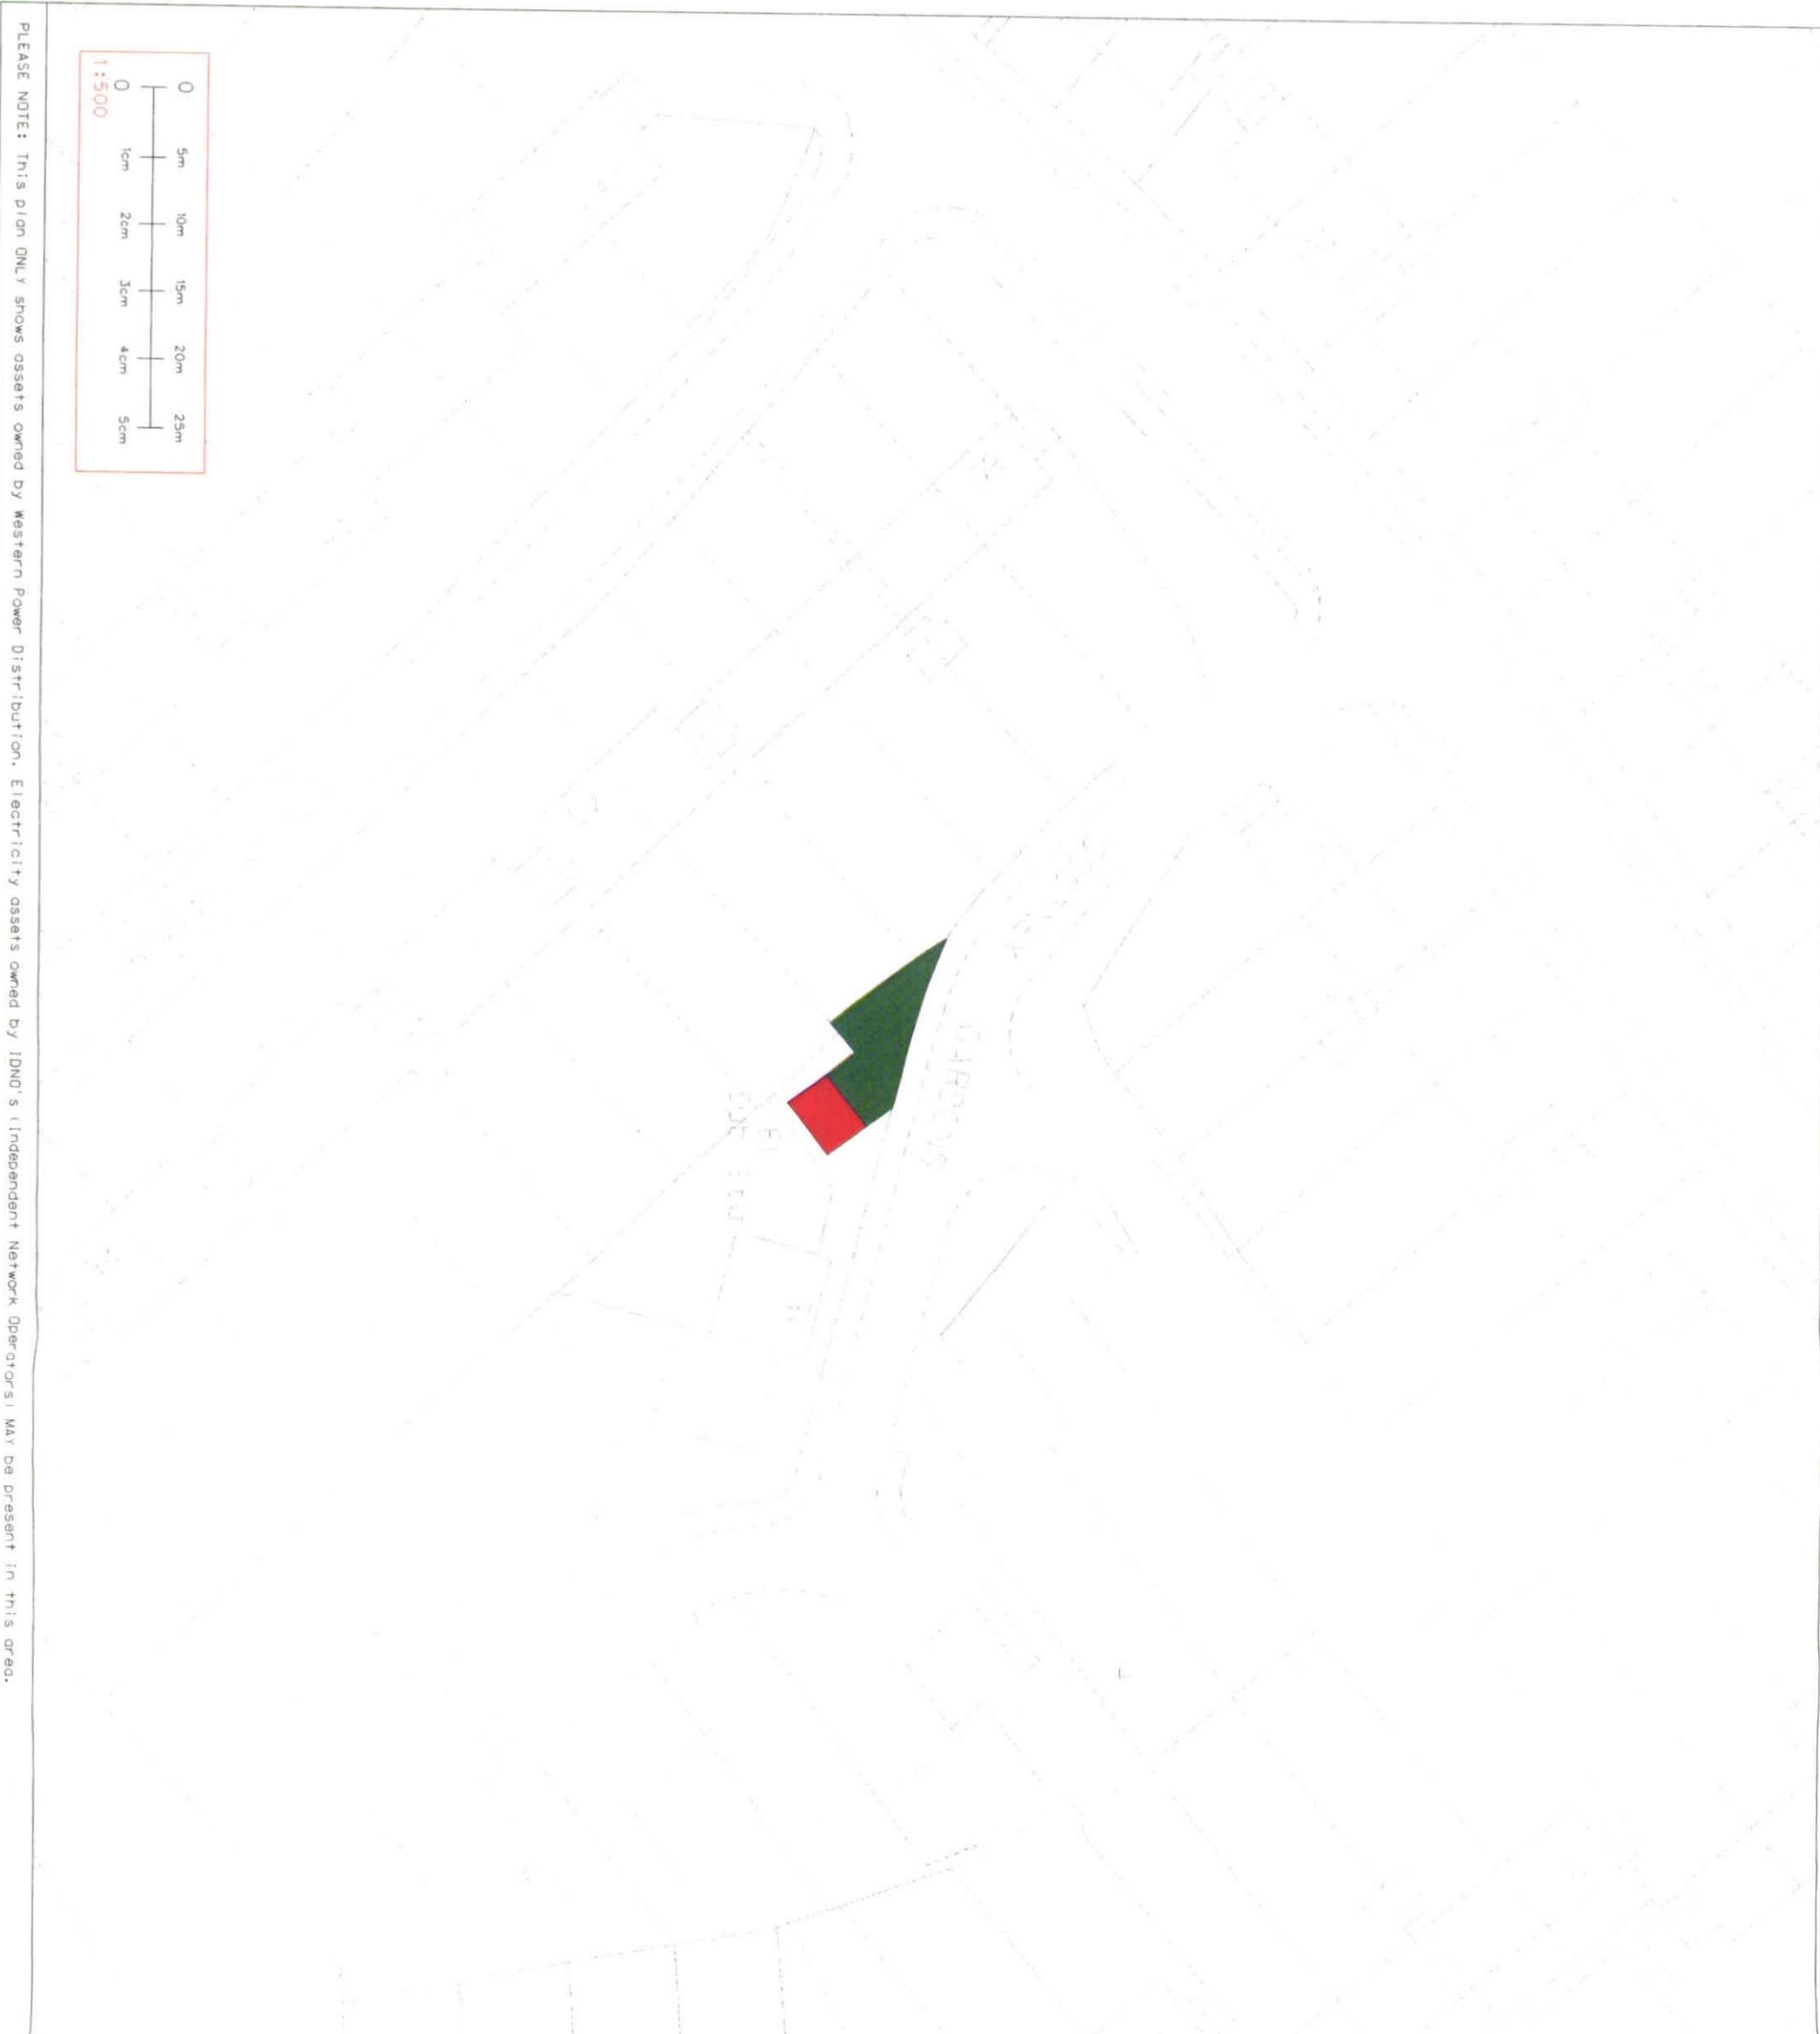

SIGNATURE OF GRANTOR:
 (For wayleave agreements)
 DATE:


WESTERN POWER DISTRIBUTION
Serving the Midlands, South West and Wales
AN A3

TITLE:
 SUBSTATION SITE (4100120 KENILWORTH DRIVE) SCOTNEY GARDENS MILTON KEYNES


DRAWING NUMBER	MC01337
SCALE	1:500
GRID REFERENCE	485482, 231636
DATE	06.11.2012
SUBSTATION SITE	
SITE ACCESS	
CABLE RIGHTS & SITE ACCESS	
SALE OF LAND	
UNDERGROUND CABLE RIGHTS/ACCESS	
OVERHEAD LINE RIGHTS/ACCESS	
FIBRE OPTIC/TELECOMS OVERHEAD LINE RIGHTS/ACCESS	
FIBRE OPTIC/TELECOMS UNDERGROUND CABLE RIGHTS/ACCESS	
PROPERTY BOUNDARY	
TOWER/Pylon POSITION	<input checked="" type="checkbox"/>
POLE POSITION	<input type="checkbox"/>
STAY POSITION	
UNDERGROUND CABLE POSITION	
OVERHEAD LINE POSITION	

REPRODUCED FROM THE DRONAGE SURVEY MAP WITH THE SANCTION OF THE CONTROLLER OF H.M. STATIONARY OFFICE

PLEASE NOTE THAT THIS IS A LEGAL PLAN RELATING TO SPECIFIC ASSETS (A LINE MAY INDICATE THE POSITION OF MORE THAN ONE ASSET/CABLE). THIS PLAN IS NOT TO BE USED FOR IDENTIFYING WHERE OUR ASSETS HAVE BEEN INSTALLED OR IN CONNECTION WITH ANY PLANNED WORKS OR EXCAVATIONS. IF YOU REQUIRE A PLAN OF WESTERN POWER DISTRIBUTION'S ASSETS IN PREPARATION FOR SITE WORKS OR EXCAVATIONS, PLEASE REFER TO OUR COMPANY WEBSITE FOR DETAILS. ASSETS SHOWN ON OR DISCONNECTED MAY HAVE BEEN RECONNECTED AND SHOULD BE TREATED AS LIVE.

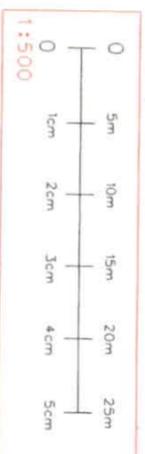

PLEASE NOTE: This plan ONLY shows assets owned by Western Power Distribution. Electricity assets owned by IDNO's (Independent Network Operators) MAY be present in this area.

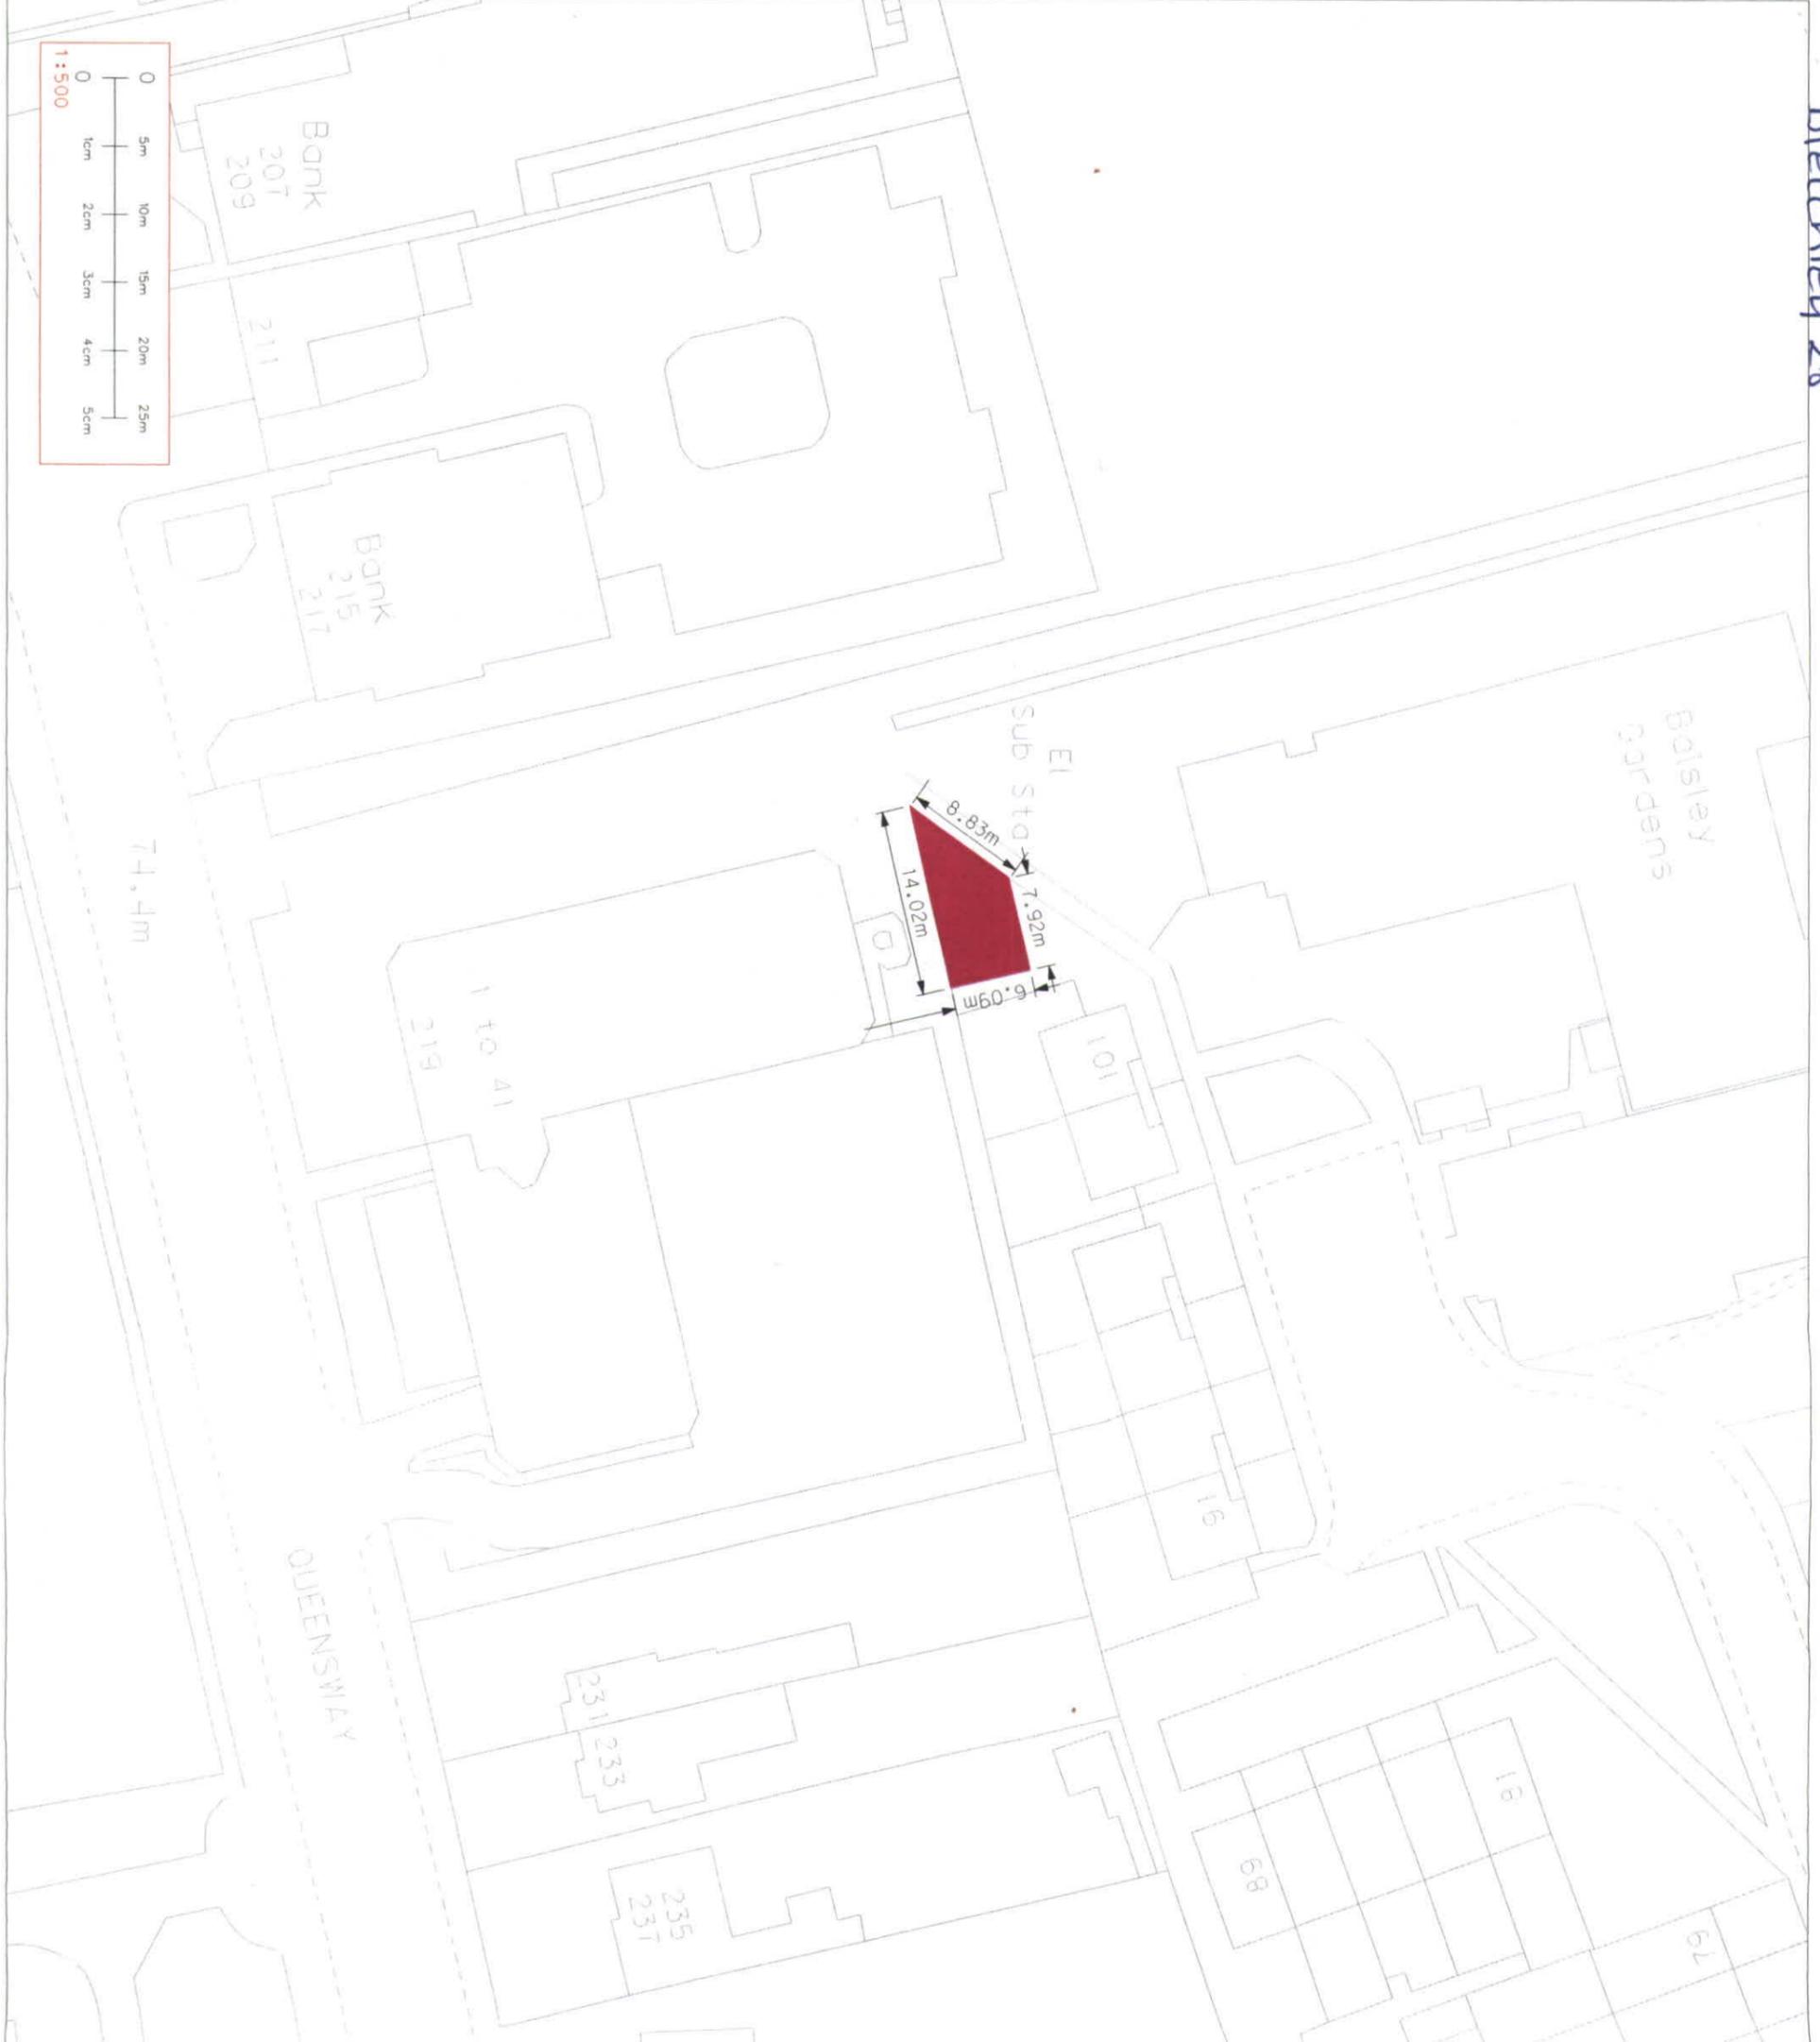

PLEASE NOTE: This plan ONLY shows assets owned by Western Power Distribution. Electricity assets owned by IDNO's (Independent Network Operators) MAY be present in this area.

SIGNATURE OF GRANTOR:
 (For WPD's agreement)

DATE:

WESTERN POWER DISTRIBUTION
Stronger Networks. Smarter People. Better Places.
AN A3

TITLE:
 SUBSTATION SITE
 BLETCHLEY 28
 MAPLER STREET, BLETCHLEY.

DRAWING NUMBER: 4100318 / MCO138
 SCALE: 1:500
 GRID REFERENCE: 487672.233844
 DATE: 06.11.2012


SUBSTATION SITE	
SITE ACCESS	
CABLE RIGHTS & SITE ACCESS	
SALE OF LAND	
UNDERGROUND CABLE RIGHTS/ACCESS	
OVERHEAD LINE RIGHTS/ACCESS	
FIBRE OPTIC/TELECOMS OVERHEAD LINE RIGHTS/ACCESS	
FIBRE OPTIC/TELECOMS UNDERGROUND CABLE RIGHTS/ACCESS	
PROPERTY BOUNDARY	
TOWER/PYLON POSITION	<input checked="" type="checkbox"/>
POLE POSITION	<input type="checkbox"/>
STAY POSITION	<input type="checkbox"/>
UNDERGROUND CABLE POSITION	
OVERHEAD LINE POSITION	

REPRODUCED FROM THE ORDNANCE SURVEY MAP WITH THE SANCTION OF THE CONTROLLER OF H.M. STATIONARY OFFICE

PLEASE NOTE THAT THIS IS A LEGAL PLAN RELATING TO SPECIFIC ASSETS (A LINE MAY INDICATE THE POSITION OF MORE THAN ONE ASSET/CABLE). THIS PLAN IS NOT TO BE USED FOR IDENTIFYING WHERE OUR ASSETS HAVE BEEN INSTALLED OR IN CONNECTION WITH ANY PLANNED WORKS OR EXCAVATIONS. IF YOU REQUIRE A PLAN OF WESTERN POWER DISTRIBUTION ASSETS SHOWING ROAD OR DISCONNECTED MAP HAVE BEEN RECONNECTED TO OUR OWN WEBSITE FOR DETAILS ASSETS SHOULD BE TREATED AS LIVE.



PLAN 24

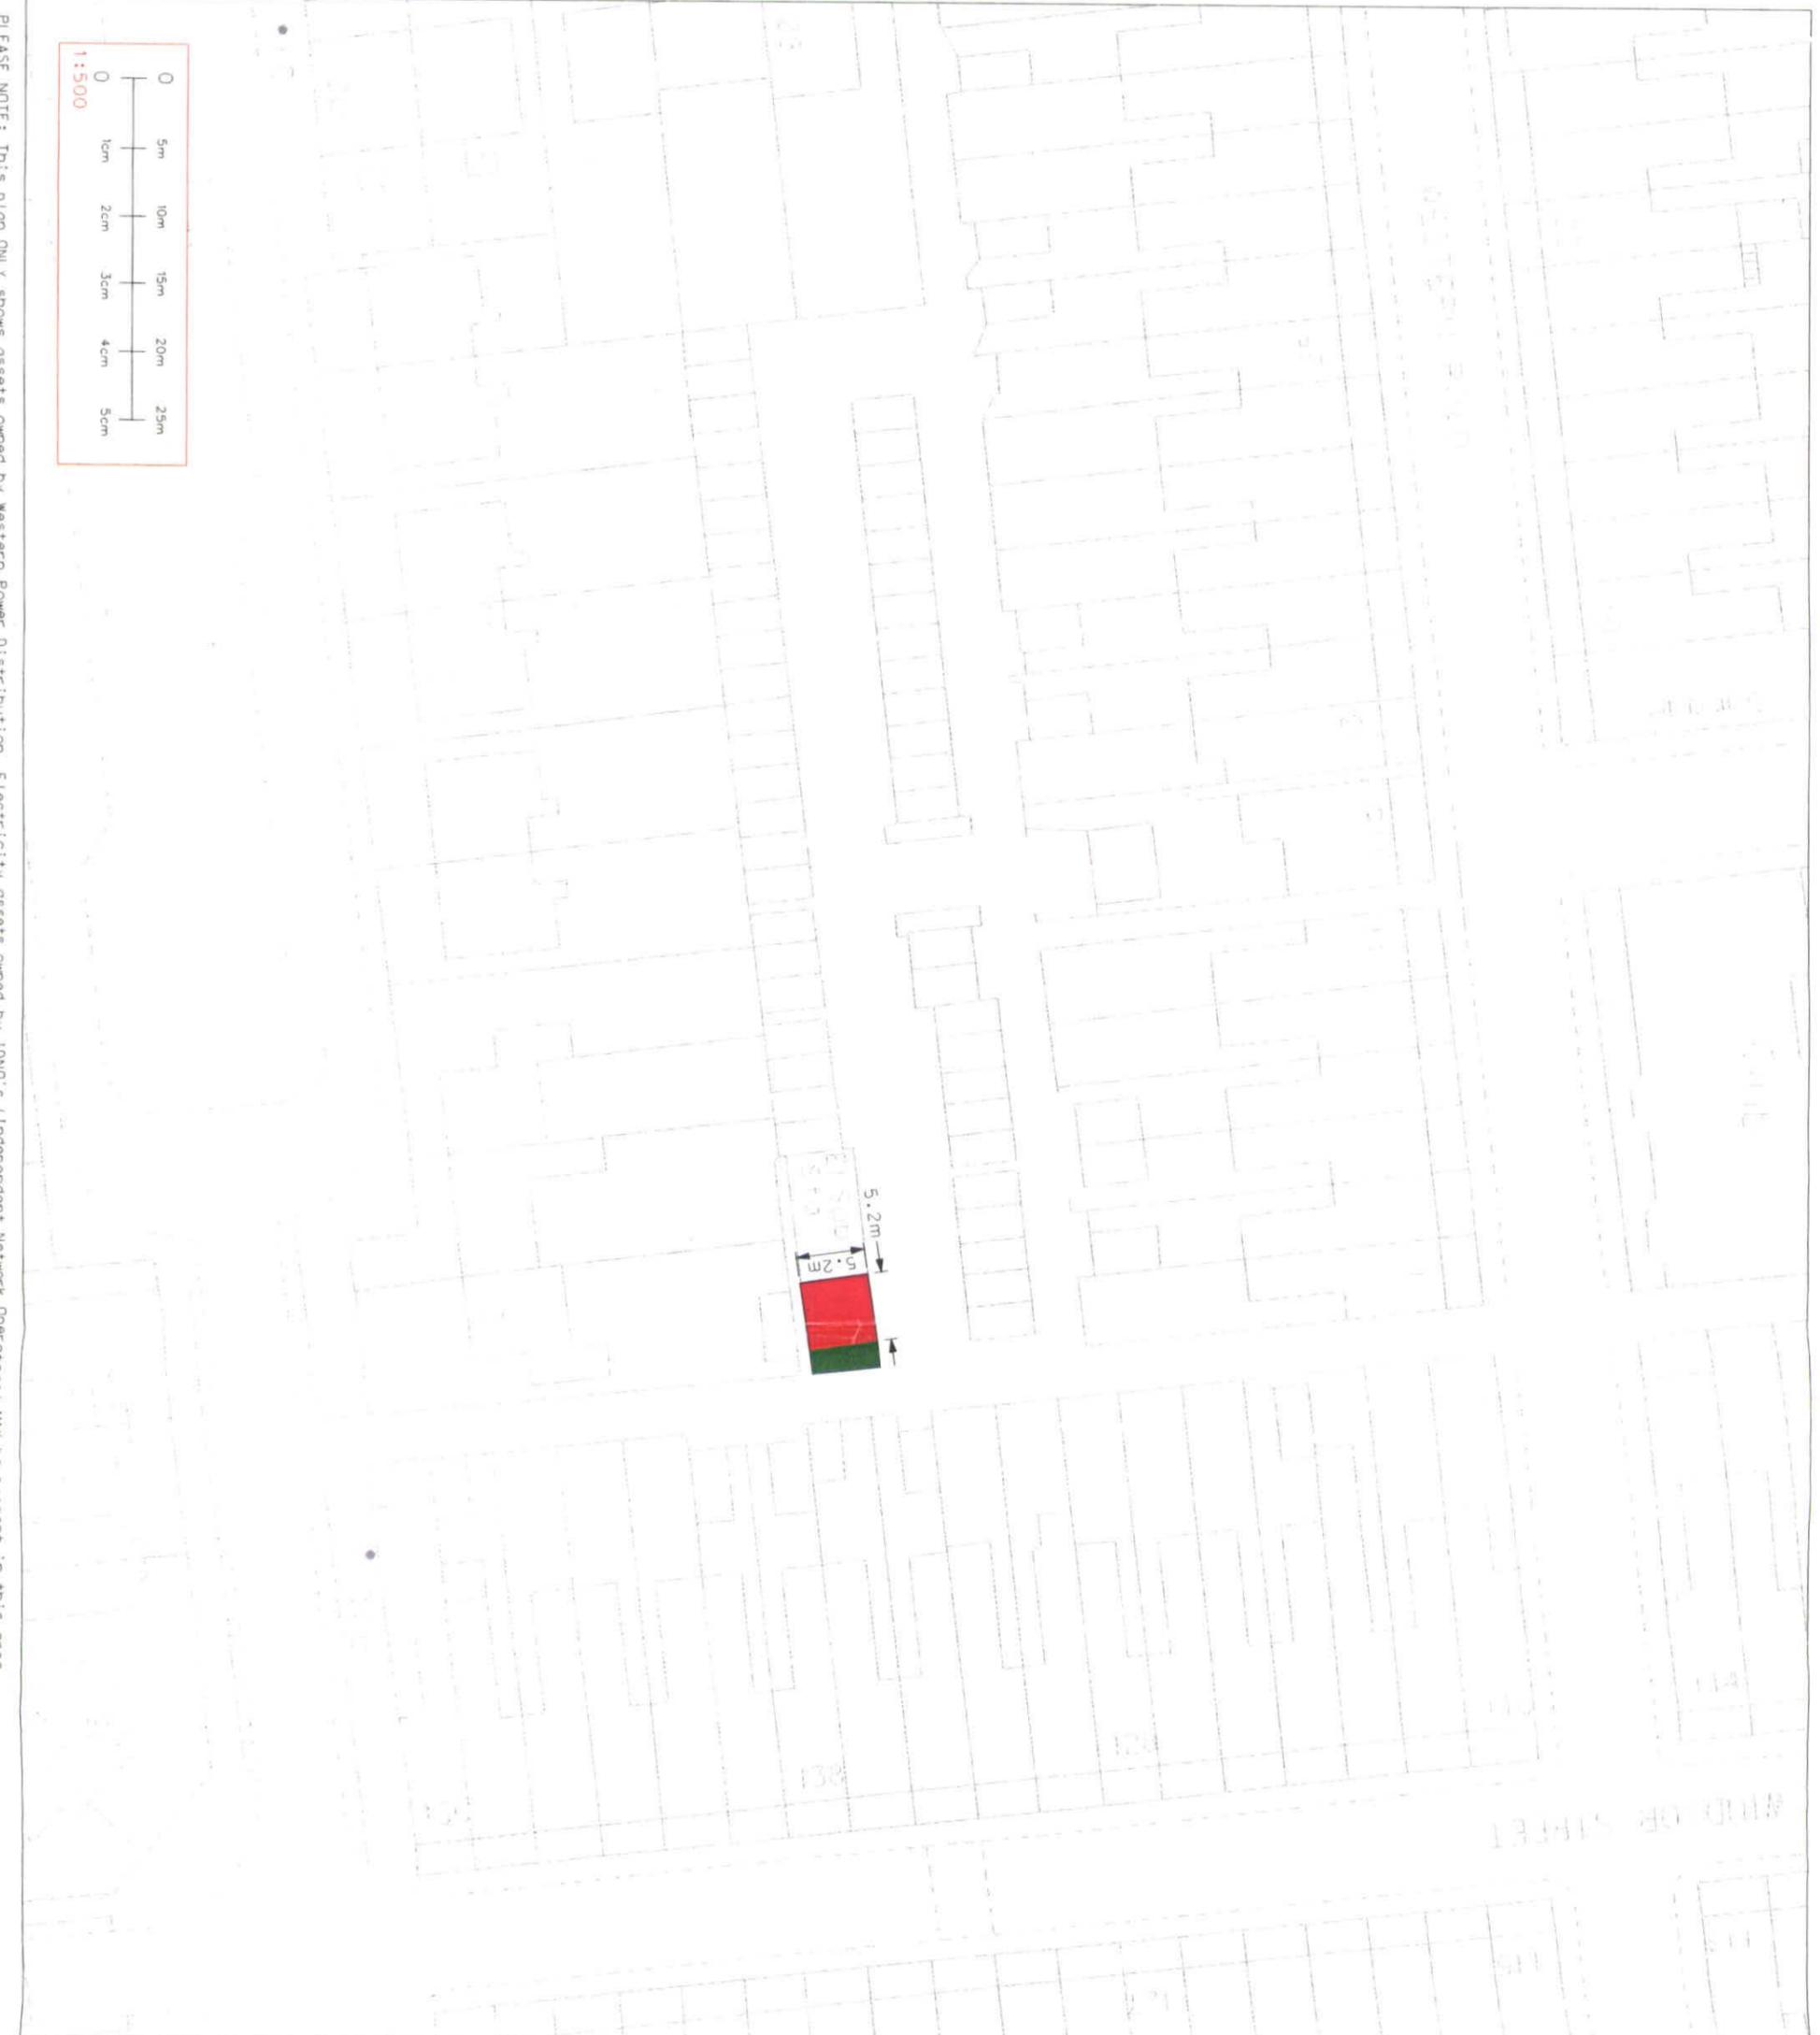

SIGNATURE OF GRANTOR:
(for wayleave agreements)

DATE:

TITLE:
 SUBSTATION SITE
 4102275
 FURZE WAY
 WILVERTON


WESTERN POWER DISTRIBUTION
Serving the Midlands, South West and Wales
AN A3

DRAWING NUMBER: MCO1339
 SCALE: 1:500
 GRID REFERENCE: 481383, 240860
 DATE: 06.11.2012

SUBSTATION SITE
 SITE ACCESS
 CABLE RIGHTS & SITE ACCESS
 SALE OF LAND
 UNDERGROUND CABLE RIGHTS/ACCESS
 OVERHEAD LINE RIGHTS/ACCESS
 FIBRE OPTIC/TELECOMS OVERHEAD LINE RIGHTS/ACCESS
 FIBRE OPTIC/TELECOMS UNDERGROUND CABLE RIGHTS/ACCESS
 PROPERTY BOUNDARY
 TOWER/Pylon POSITION
 POLE POSITION
 STAY POSITION
 UNDERGROUND CABLE POSITION
 OVERHEAD LINE POSITION


REPRODUCED FROM THE ORDNANCE SURVEY MAP WITH THE SANCTION OF THE CONTROLLER OF H.M. STATIONARY OFFICE

PLEASE NOTE THAT THIS IS A LEGAL PLAN RELATING TO SPECIFIC ASSETS IN A LINE AND INDICATE THE POSITION OF MORE THAN ONE ASSET/CABLE. THIS PLAN IS NOT TO BE USED FOR IDENTIFYING WHERE OUR ASSETS HAVE BEEN INSTALLED OR IN CONNECTION WITH ANY PLANNED WORKS OR EXCAVATIONS. IF YOU REQUIRE A PLAN OF WESTERN POWER DISTRIBUTION'S ASSETS IN CONNECTION WITH ANY PLANNED WORKS OR EXCAVATIONS, PLEASE REFER TO OUR COMPANY WEBSITE FOR DETAILS AND SHOULD BE TREATED AS LIVE.

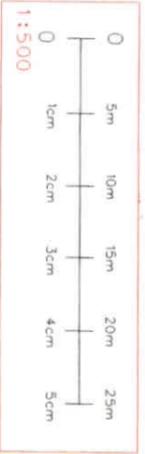

PLEASE NOTE: This plan ONLY shows assets owned by Western Power Distribution. Electricity assets owned by IOND's (Independent Network Operators) may be present in this area.

WALVERTON 10

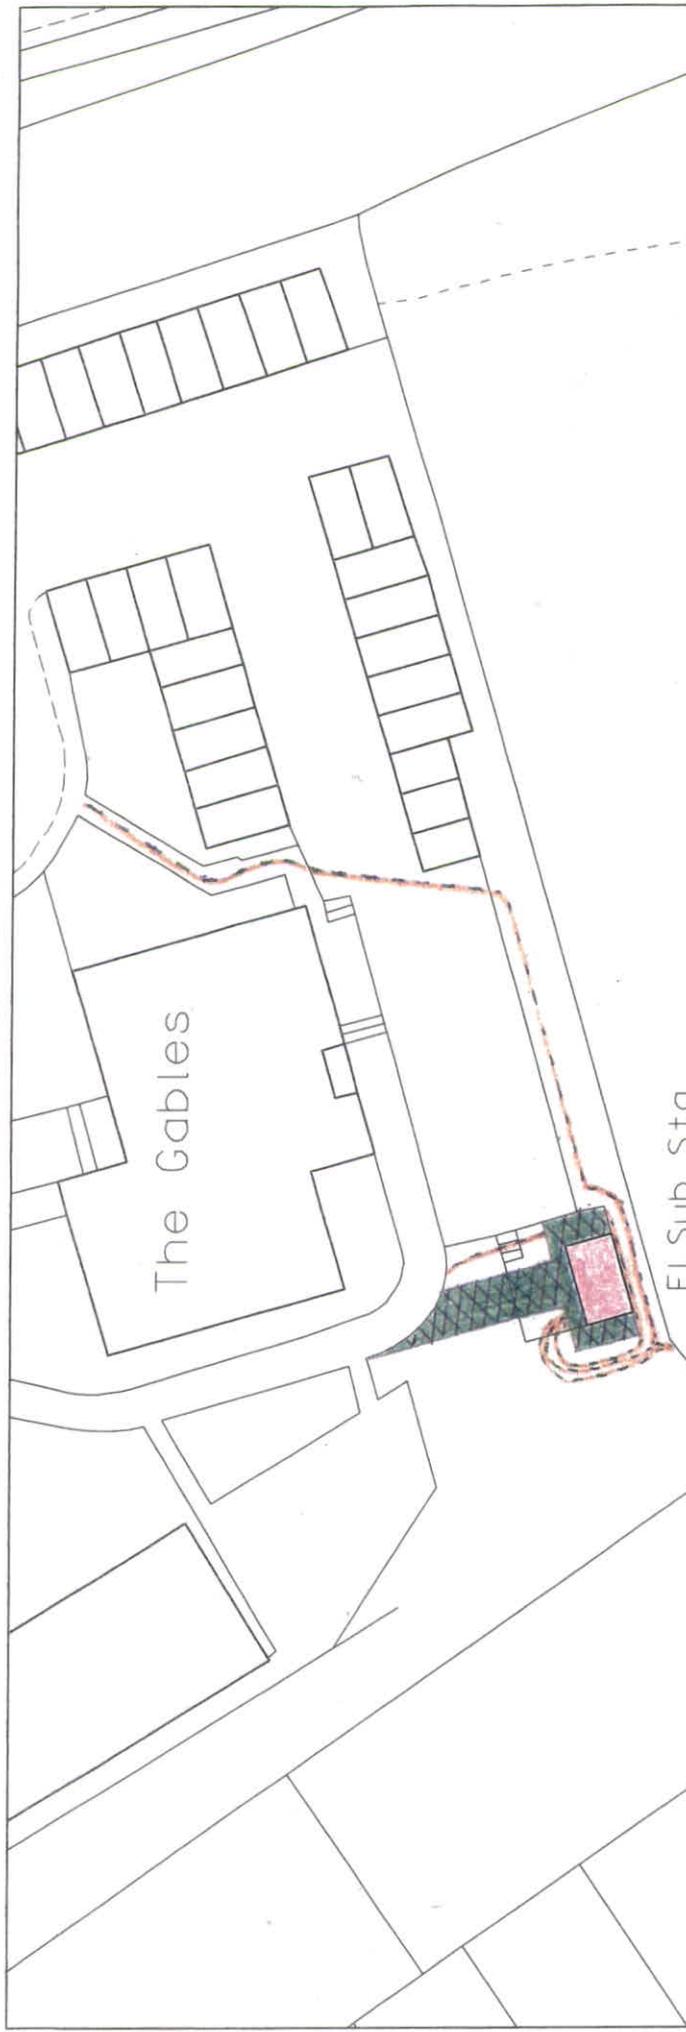


SIGNATURE OF GRANTOR: (for wayleave agreements)	DATE	TITLE: A4 AN
WESTERN POWER DISTRIBUTION <i>Serving the Midlands, South West and Wales</i>		
DRAWING NUMBER	GRID REFERENCE	SCALE 1:500
DATE	DATE	
SUBSTATION SITE	SUBSTATION SITE ACCESS	SALE OF LAND
CABLE RIGHTS & SITE ACCESS	UNDERGROUND CABLE LEGAL RIGHTS and/or ACCESS	OVERHEAD LINE LEGAL RIGHTS and/or ACCESS
PROPERTY BOUNDARY	FIBRE OPTIC/TELECOMS OVERHEAD LINE LEGAL RIGHTS and/or ACCESS	FIBRE OPTIC/TELECOMS UNDERGROUND LEGAL RIGHTS and/or ACCESS
TOWER/Pylon POSITION	POLE POSITION	STAY POSITION
UNDERGROUND CABLE POSITION	OVERHEAD LINE POSITION	or
REPRODUCED FROM ORDNANCE SURVEY MAP WITH THE SANCTION OF THE CONTROLLER OF H.M. STATIONERY OFFICE.		



PLEASE NOTE: This plan only shows assets owned by Western Power Distribution. Electricity assets owned by other Independent Network Operators may be present in this area.

PLEASE NOTE: This plan only shows assets owned by Western Power Distribution. Electricity assets owned by other Independent Network Operators may be present in this area. THE INFORMATION ON THIS PLAN IS FOR INFORMATION ONLY AND DOES NOT CONSTITUTE AN OFFER OF ANY SERVICE OR PRODUCT. THE INFORMATION ON THIS PLAN IS FOR INFORMATION ONLY AND DOES NOT CONSTITUTE AN OFFER OF ANY SERVICE OR PRODUCT. THE INFORMATION ON THIS PLAN IS FOR INFORMATION ONLY AND DOES NOT CONSTITUTE AN OFFER OF ANY SERVICE OR PRODUCT.

woughton on the Green 2.

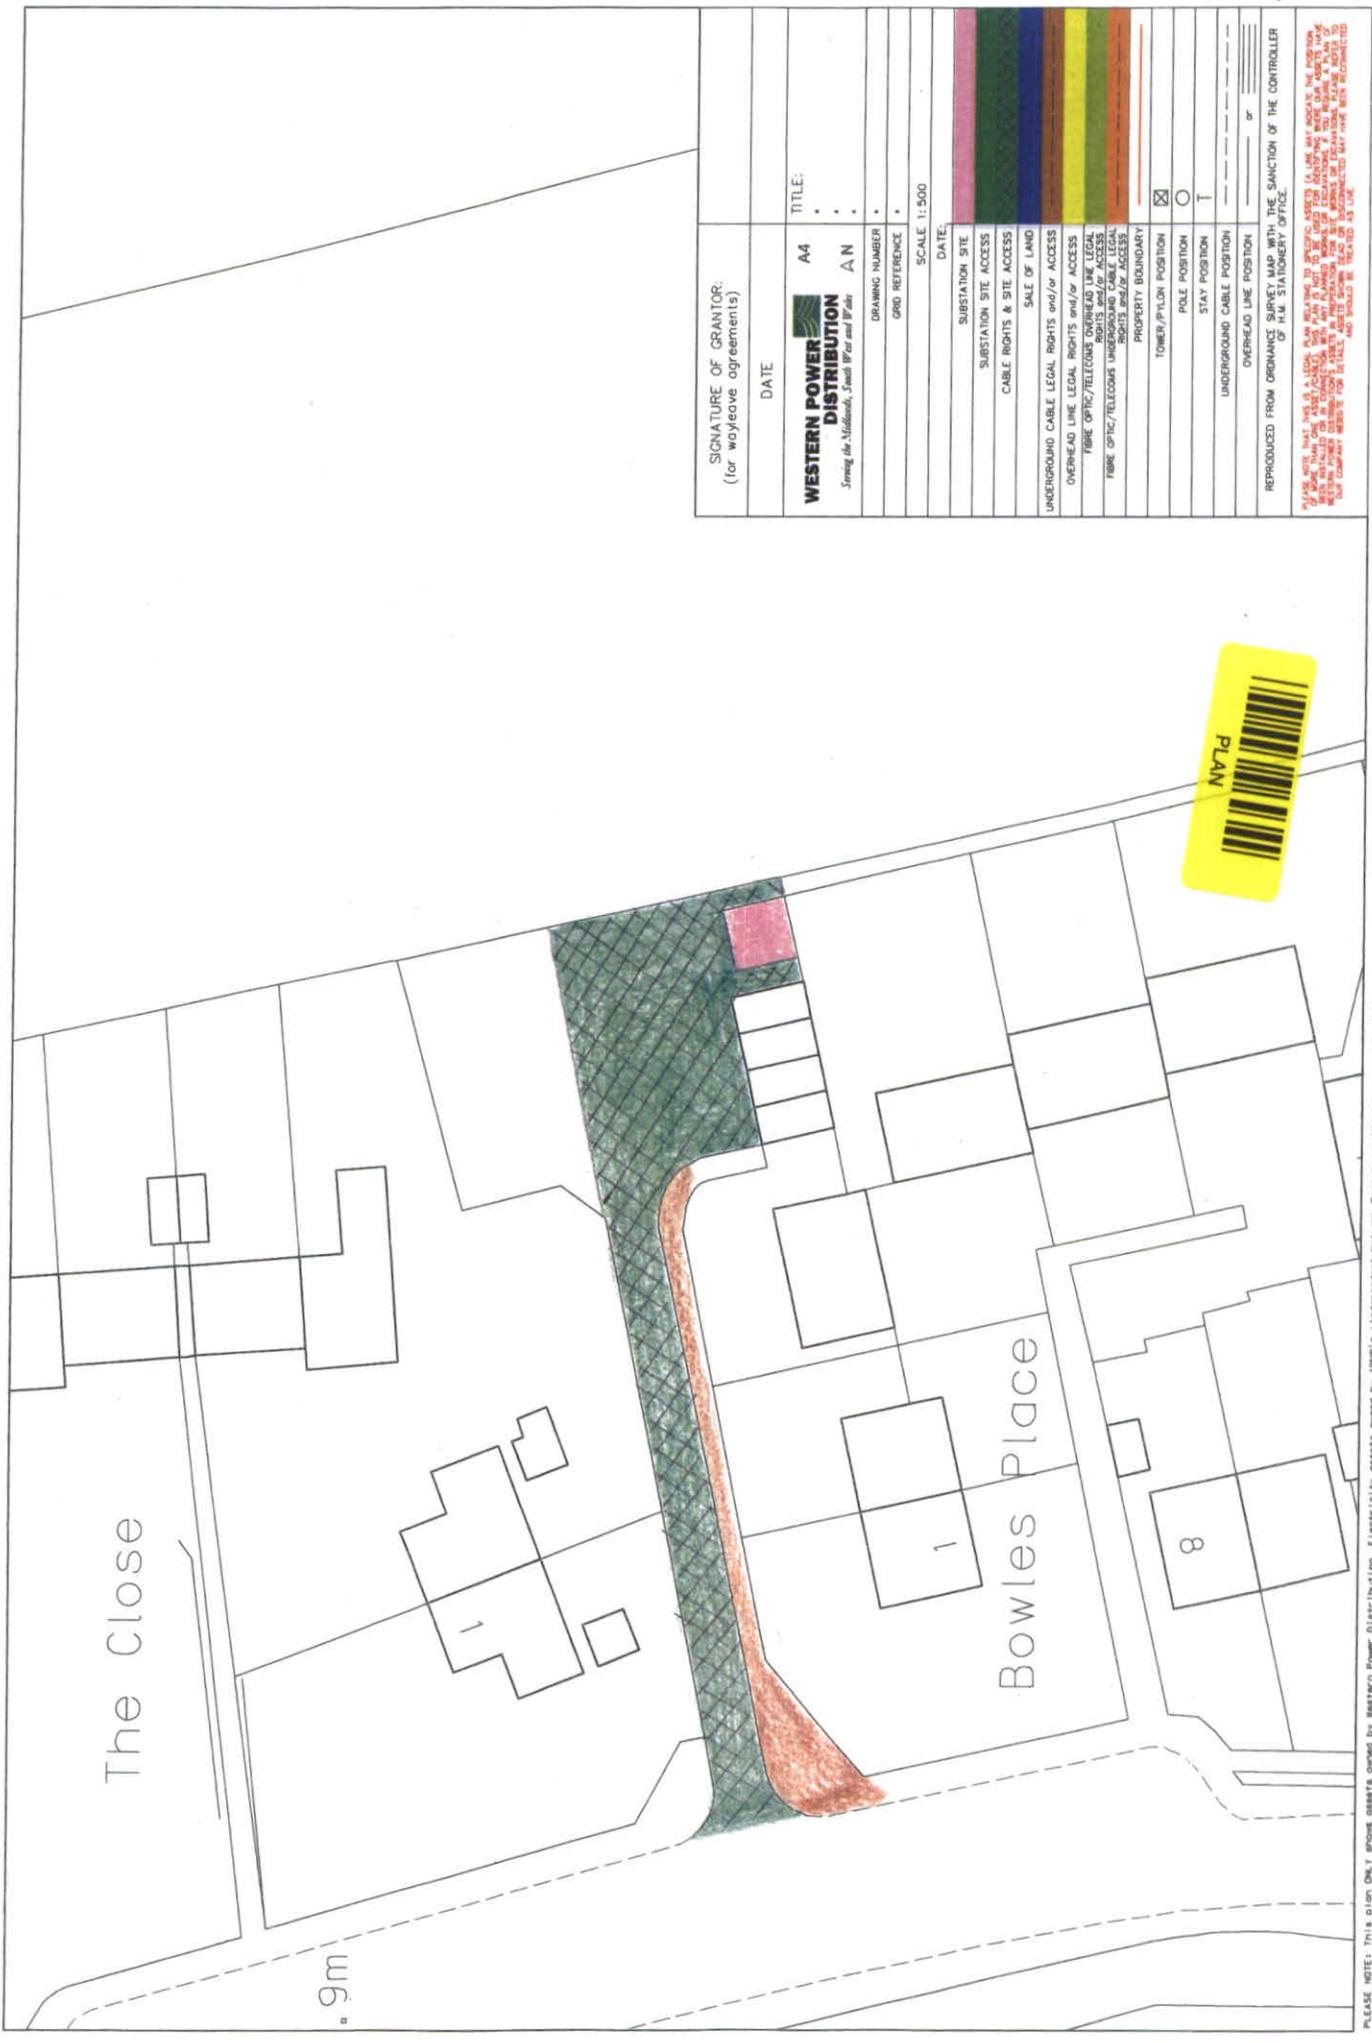


SIGNATURE OF GRANTOR: (for wayleave agreements)	
DATE	TITLE:
WESTERN POWER DISTRIBUTION <i>Serving the Midlands, South West and Wales</i>	A4
DRAWING NUMBER	AN
GRID REFERENCE	
SCALE 1:500	
DATE:	
SUBSTATION SITE	
SUBSTATION SITE ACCESS	
CABLE RIGHTS & SITE ACCESS	
SALE OF LAND	
UNDERGROUND CABLE LEGAL RIGHTS and/or ACCESS	
OVERHEAD LINE LEGAL RIGHTS and/or ACCESS	
FIBRE OPTIC/TELECOMS OVERHEAD LINE LEGAL RIGHTS and/or ACCESS	
FIBRE OPTIC/TELECOMS UNDERGROUND CABLE LEGAL RIGHTS and/or ACCESS	
PROPERTY BOUNDARY	
TOWER/PILON POSITION	<input checked="" type="checkbox"/>
PALE POSITION	<input type="checkbox"/>
STAY POSITION	<input type="checkbox"/>
UNDERGROUND CABLE POSITION	
OVERHEAD LINE POSITION	
REPRODUCED FROM GRANTOR'S PLAN WITH THE SANCTION OF THE CONTROLLER OF THE STATUTORY OFFICE.	



PLEASE NOTE: This plan ONLY shows assets owned by Western Power Distribution. Electricity assets owned by IEMO or Independent Network Operators may be present in this area.

PLAN 27

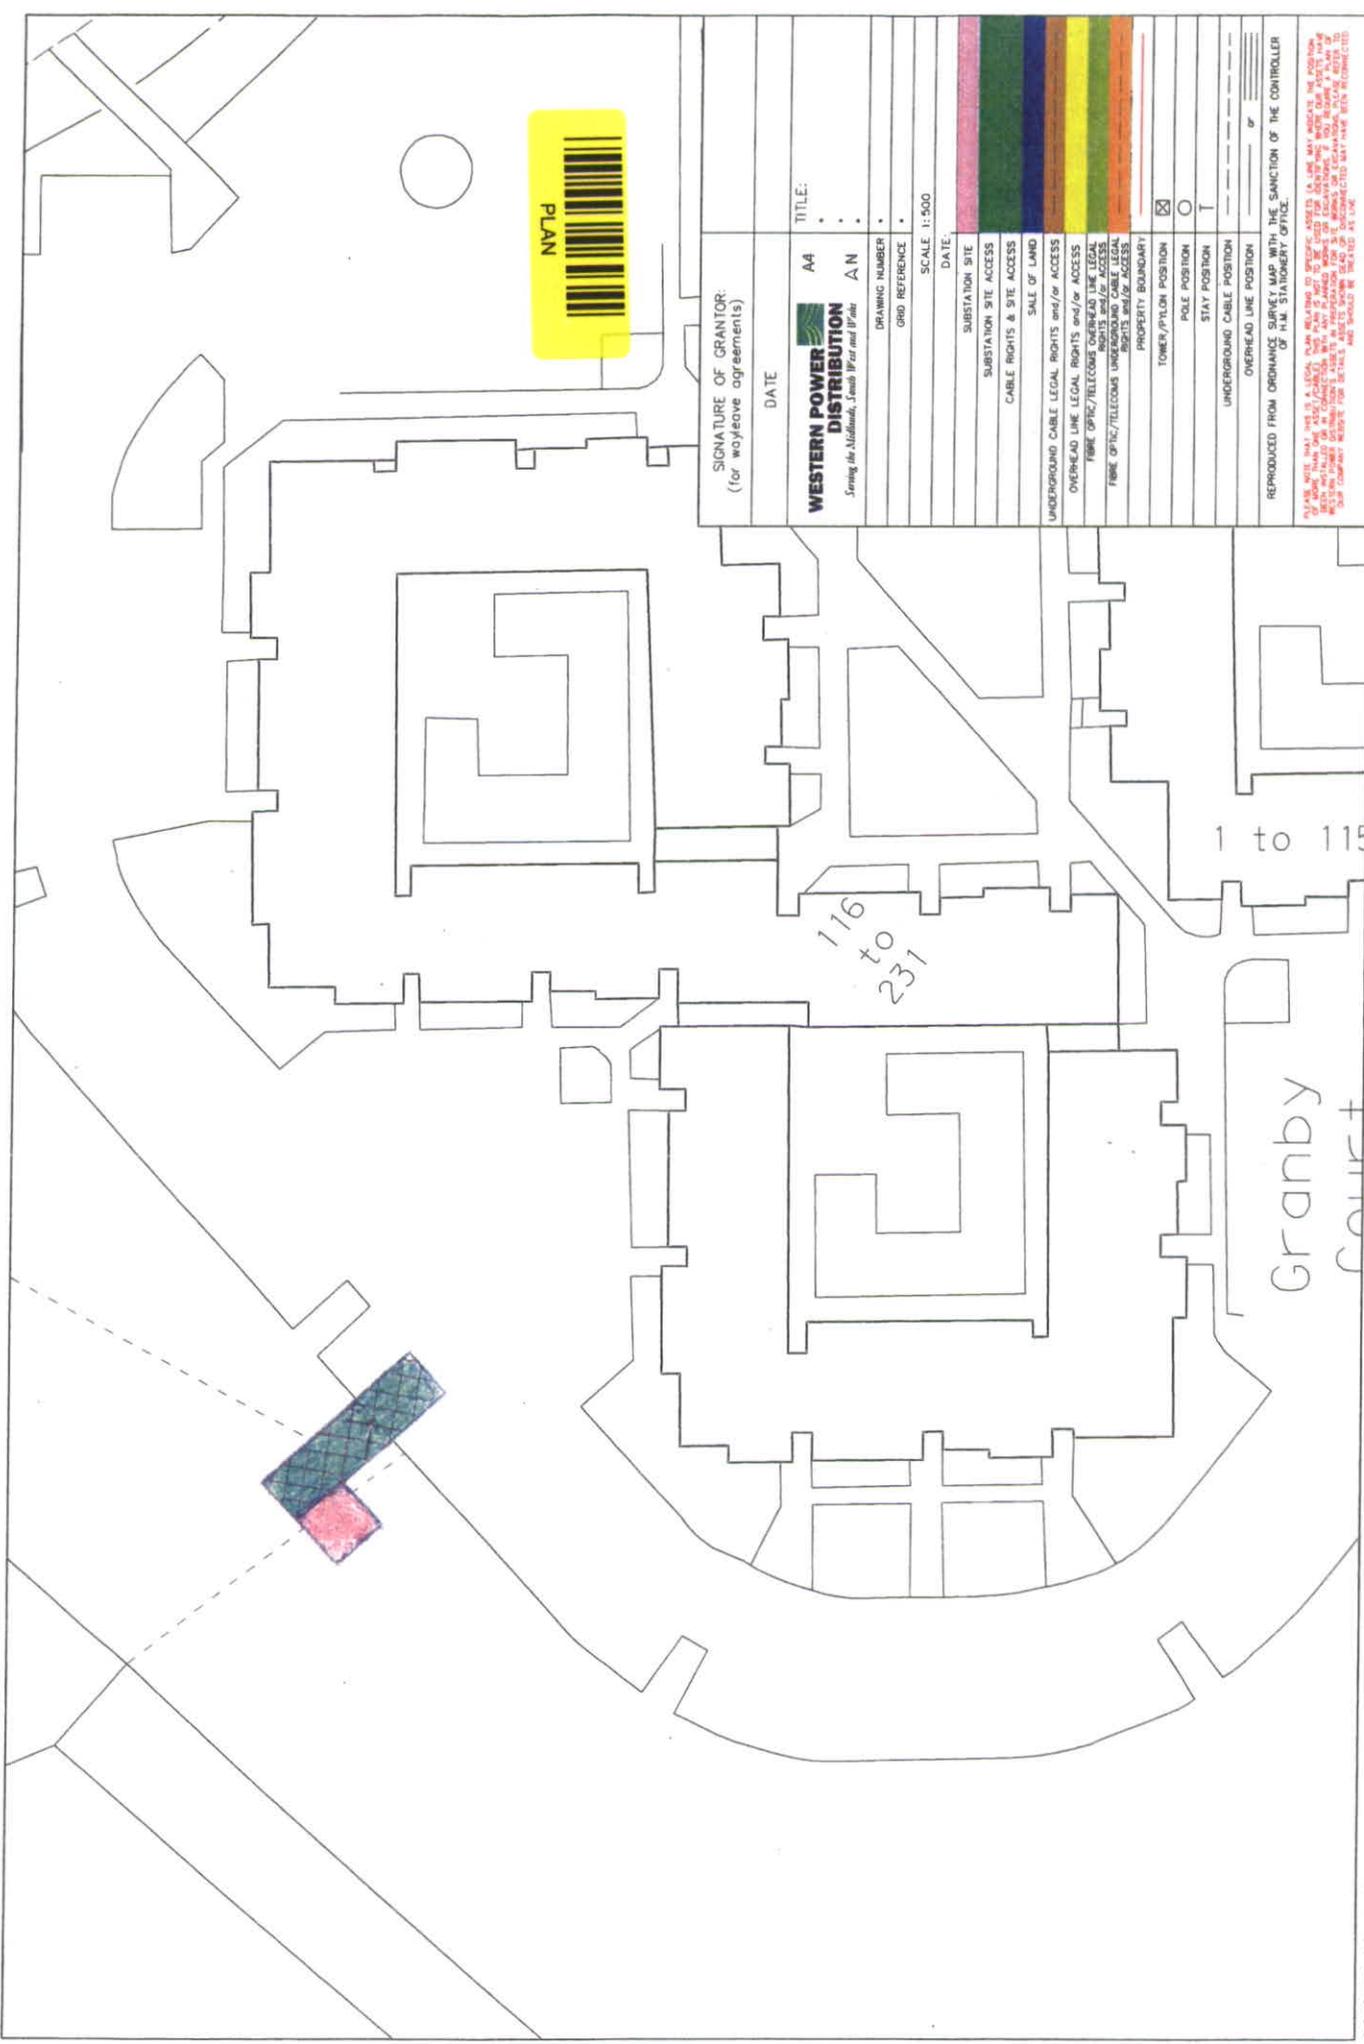

SIGNATURE OF GRANTOR: (for wayleave agreements)		DATE	TITLE:
WESTERN POWER DISTRIBUTION <i>Spring de Midland, Jambou Per and Patis</i>		A4	
DRAWING NUMBER		AN	
GRID REFERENCE			
SCALE 1:500			
DATE:			
SUBSTATION SITE			
SUBSTATION SITE ACCESS			
CABLE RIGHTS & SITE ACCESS			
SALE OF LAND			
UNDERGROUND CABLE LEGAL RIGHTS and/or ACCESS			
OVERHEAD LINE LEGAL RIGHTS and/or ACCESS			
FIBRE OPTIC/TELECOM OVERHEAD LINE LEGAL RIGHTS and/or ACCESS			
FIBRE OPTIC/TELECOMS UNDERGROUND CABLE LEGAL RIGHTS and/or ACCESS			
PROPERTY BOUNDARY			
TOWER/PYLON POSITION		<input checked="" type="checkbox"/>	
POLE POSITION		<input type="checkbox"/>	
STAY POSITION		<input type="checkbox"/>	
UNDERGROUND CABLE POSITION			
OVERHEAD LINE POSITION			
REPRODUCED FROM ORDNANCE SURVEY MAP WITH THE SANCTION OF THE CONTROLLER OF HM STATISTICAL OFFICE.			

PLEASE NOTE: This plan only shows assets owned by Western Power Distribution. Electricity assets owned by DNO's independent Network Operators may be present in this area.



THIS PLAN IS A LEGAL PLAN RELATING TO SPECIFIC ASSETS IN A LINE. ANY ASSETS IN THE POSITION SHOWN ON THIS PLAN ARE NOT TO BE TAKEN AS GUARANTEE OF THE POSITION OF ANY ASSETS IN THE POSITION SHOWN ON THIS PLAN. ANY ASSETS NOT SHOWN ON THIS PLAN ARE NOT TO BE TAKEN AS GUARANTEE OF THE POSITION OF ANY ASSETS IN THE POSITION SHOWN ON THIS PLAN. ANY ASSETS NOT SHOWN ON THIS PLAN ARE NOT TO BE TAKEN AS GUARANTEE OF THE POSITION OF ANY ASSETS IN THE POSITION SHOWN ON THIS PLAN.

116 to 237

1 to 115

Granby Court

PLEASE NOTE: This plan ONLY shows assets owned by Western Power Distribution. Electricity assets owned by JON's (Independent Network Operator) may be present in this area.

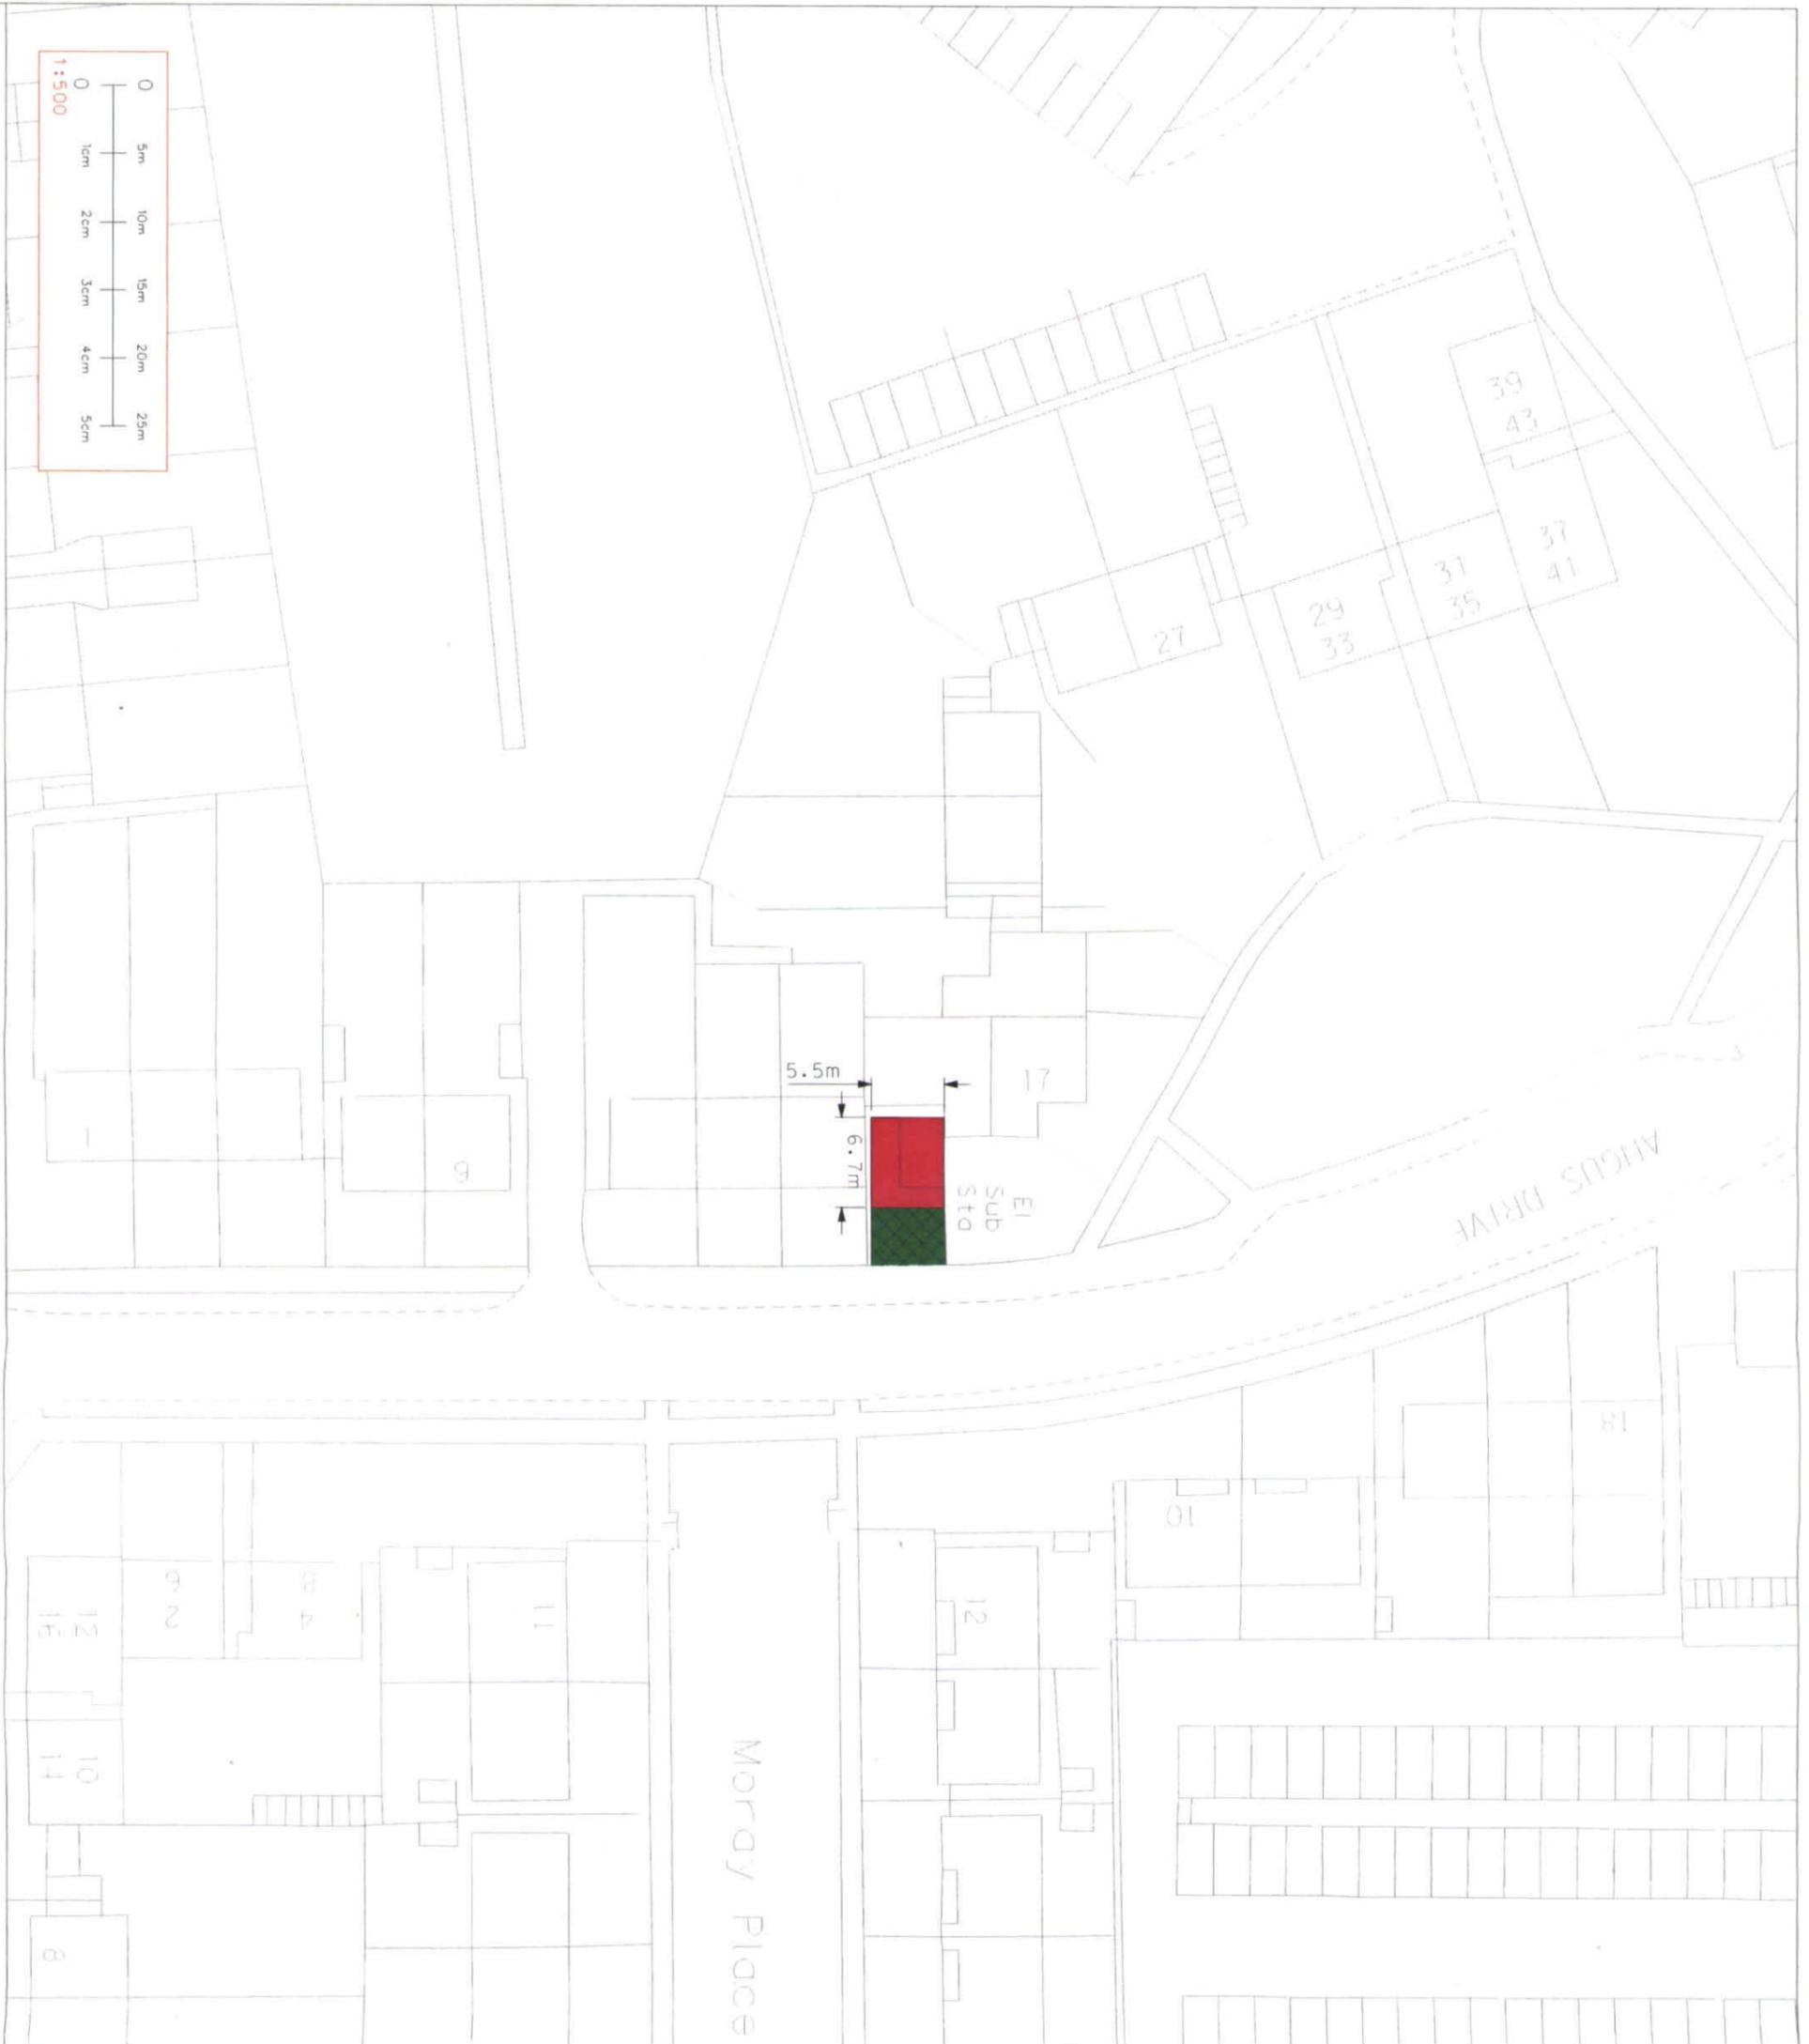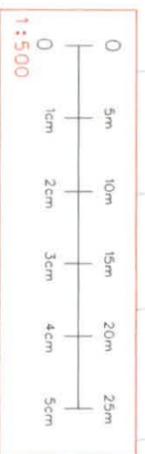

PLAN 28

SIGNATURE OF GRANTOR:
I for my/leave agreement(s)

DATE:

WESTERN POWER DISTRIBUTION
Stronger Networks. Smaller Bills. Safer and Greener.
AN A3

TITLE:
SUBSTATION SITE
41003300
ANGUS DRIVE
BLETHLEY

DRAWING NUMBER: WCD1342

SCALE: 1:500

GRID REFERENCE: 458808, 234808

DATE: 06.11.2012

SUBSTATION SITE	
SITE ACCESS	
CABLE RIGHTS & SITE ACCESS	
SALE OF LAND	
UNDERGROUND CABLE RIGHTS/ACCESS	
OVERHEAD LINE RIGHTS/ACCESS	
FIBRE OPTIC/TELECOMS OVERHEAD LINE RIGHTS/ACCESS	
FIBRE OPTIC/TELECOMS UNDERGROUND CABLE RIGHTS/ACCESS	
PROPERTY BOUNDARY	
TOWER/PYLON POSITION	<input checked="" type="checkbox"/>
POLE POSITION	<input type="checkbox"/>
STAY POSITION	
UNDERGROUND CABLE POSITION	
OVERHEAD LINE POSITION	

PLEASE NOTE THAT THIS IS A LEGAL PLAN RELATING TO SPECIFIC ASSETS. A LINE MAY INDICATE THE POSITION OF MORE THAN ONE ASSET (CABLE). THIS PLAN IS NOT TO BE USED FOR IDENTIFYING WHERE OUR ASSETS HAVE BEEN INSTALLED OR IN CONNECTION WITH ANY PLANNED WORKS OR EXCAVATIONS. IF YOU REQUIRE A PLAN OF WESTERN POWER DISTRIBUTION'S ASSETS IN PREPARATION FOR SITE WORKS OR EXCAVATIONS, PLEASE REFER TO OUR COMPANY WEBSITE FOR DETAILS. ASSETS SHOWN DEAD OR DISCONNECTED MAY HAVE BEEN RECONNECTED AND SHOULD BE TREATED AS LIVE.

REPRODUCED FROM THE ORDNANCE SURVEY MAP WITH THE SANCTION OF THE CONTROLLER OF H.M. STATISTICAL OFFICE

Blelchier b9.

PLAN 29



SIGNATURE OF GRANTOR:
 (For w/leave agreements)

DATE:

TITLE:

WESTERN POWER DISTRIBUTION
Stronger the Networks, Smaller the Footprint
AN A3

SUBSTATION SITE
 4100396
 TUMMELL WAY
 BLELCHIER

DRAWING NUMBER 4100396/WO01343

SCALE 1:500

GRID REFERENCE 487325.232391

DATE 06/11/2012


SUBSTATION SITE	
SITE ACCESS	
CABLE RIGHTS & SITE ACCESS	
SALE OF LAND	
UNDERGROUND CABLE RIGHTS/ACCESS	
OVERHEAD LINE RIGHTS/ACCESS	
FIBRE OPTIC/TELECOMS OVERHEAD LINE RIGHTS/ACCESS	
FIBRE OPTIC/TELECOMS UNDERGROUND CABLE RIGHTS/ACCESS	
PROPERTY BOUNDARY	
TOWER/PYLON POSITION	<input checked="" type="checkbox"/>
POLE POSITION	<input type="checkbox"/>
STAY POSITION	<input type="checkbox"/>
UNDERGROUND CABLE POSITION	
OVERHEAD LINE POSITION	

REPRODUCED FROM THE ORDNANCE SURVEY MAP WITH THE SANCTION OF THE CONTROLLER OF N.M. STATIONARY OFFICE

PLEASE NOTE THAT THIS IS A LEGAL PLAN RELATING TO SPECIFIC ASSETS (A LINE MAY INDICATE THE POSITION OF MORE THAN ONE ASSET/CABLE). THIS PLAN IS NOT TO BE USED FOR IDENTIFYING WHERE OUR ASSETS HAVE BEEN INSTALLED OR IN CONNECTION WITH ANY PLANNED WORKS OR EXCAVATIONS. IF YOU REQUIRE A PLAN OF WESTERN POWER DISTRIBUTION'S ASSETS IN PREPARATION FOR SITE WORKS OR EXCAVATIONS, PLEASE REFER TO OUR COMPANY WEBSITE FOR DETAILS. ASSETS SHOWN DEAD OR DISCONNECTED MAY HAVE BEEN RECONNECTED AND SHOULD BE TREATED AS LIVE.

PLEASE NOTE: This plan ONLY shows assets owned by Western Power Distribution. Electricity assets owned by DNO's (Independent Network Operators) MAY be present in this area.

PLAN 30


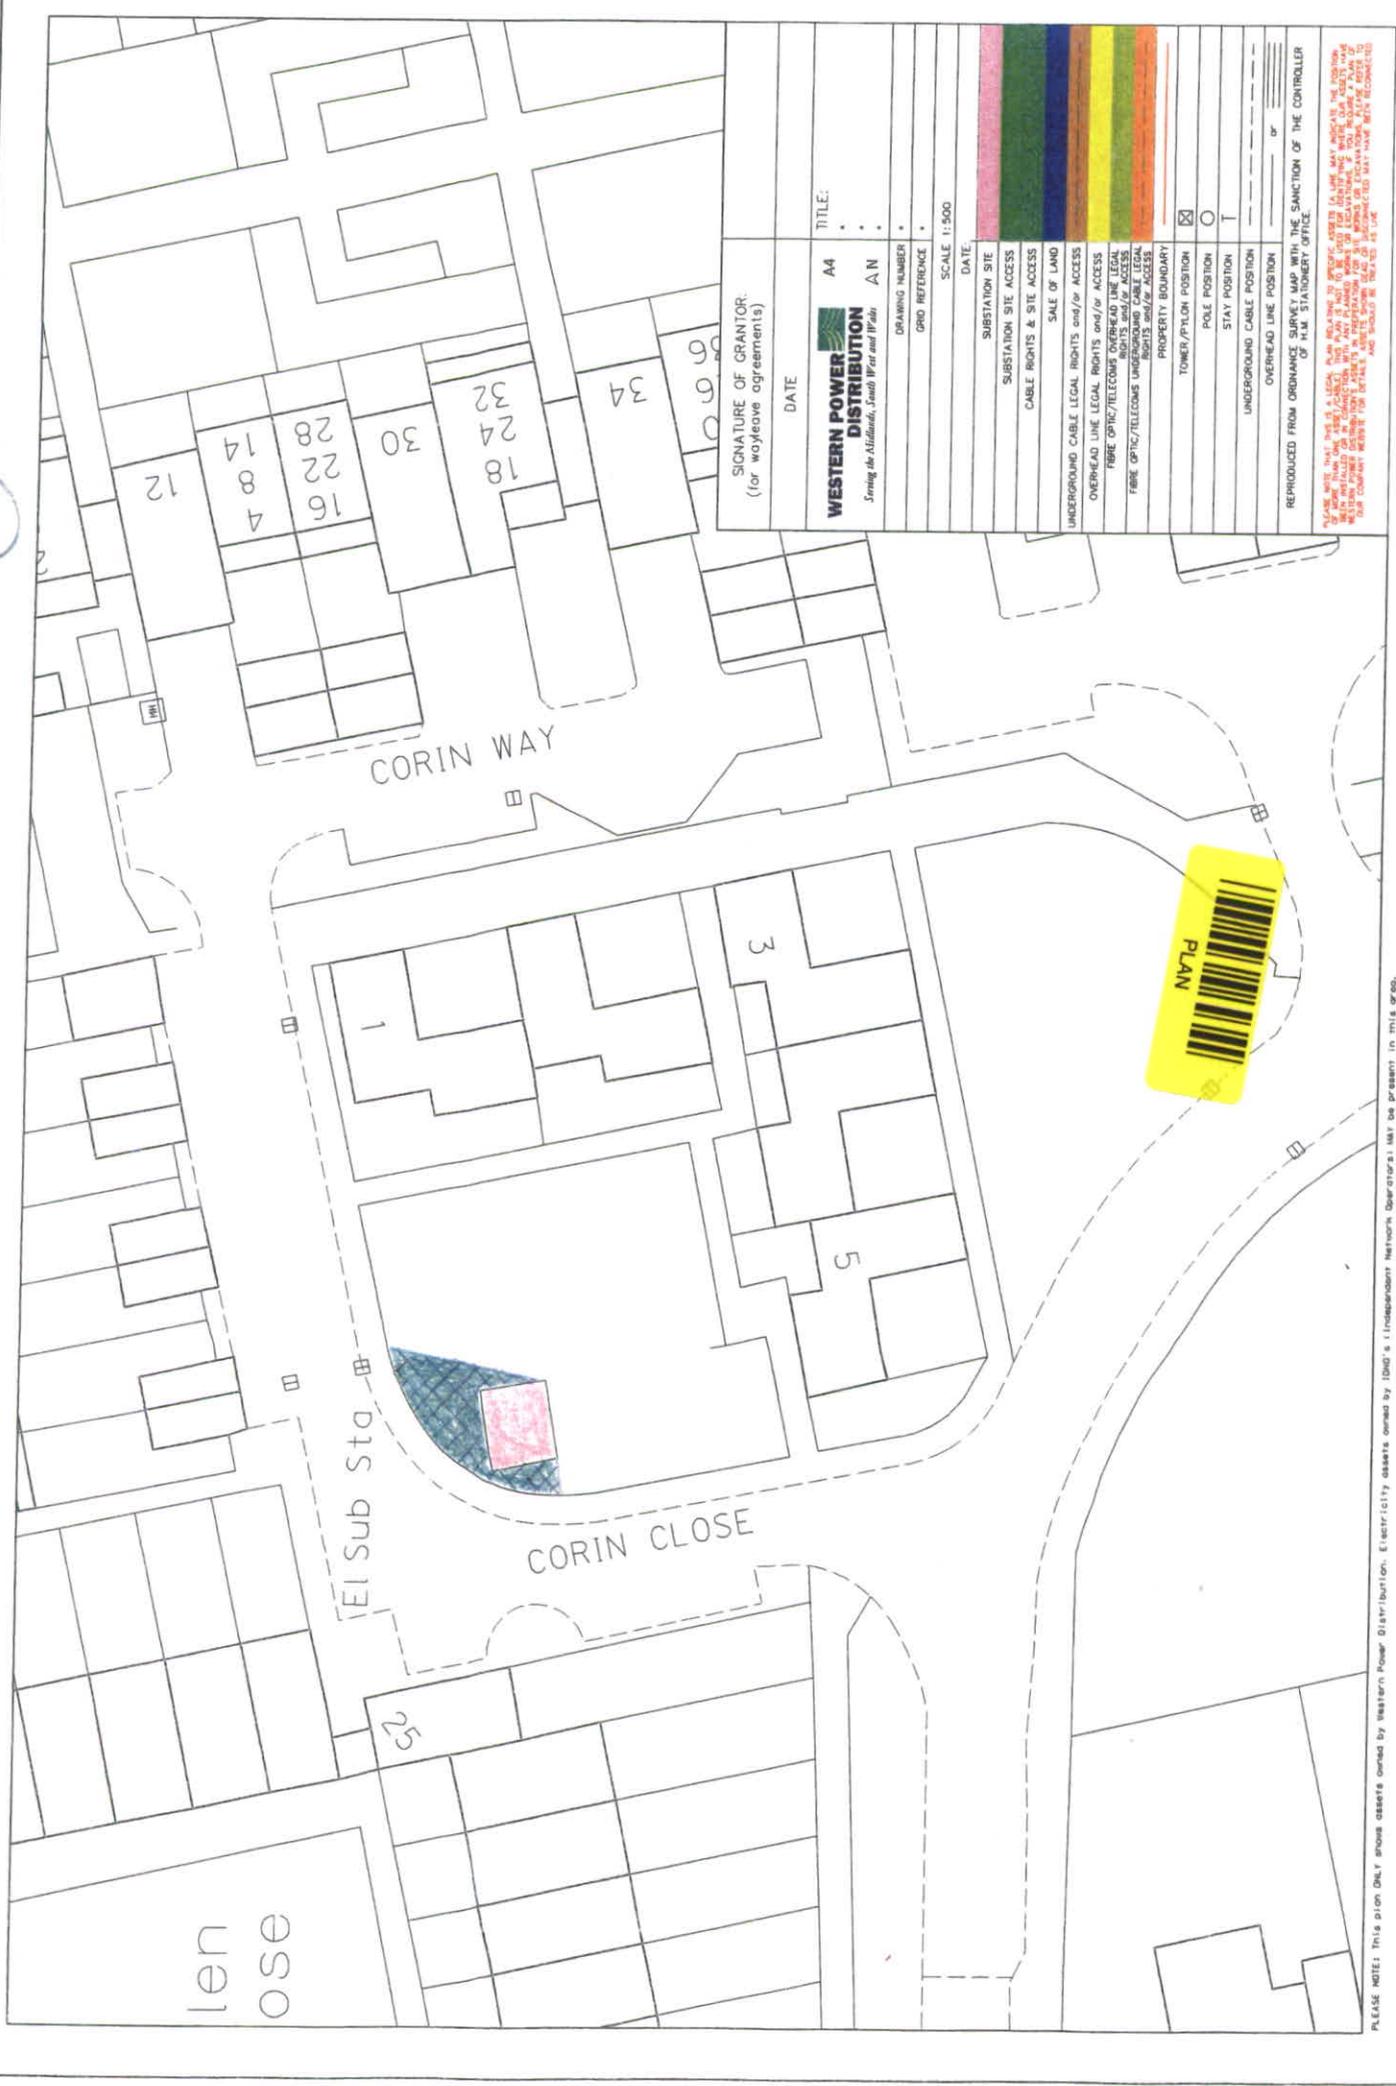


SIGNATURE OF GRANTOR: (for wayleave agreements)		DATE	TITLE:
WESTERN POWER DISTRIBUTION <i>Serving the Midlands, South West and Wales</i>		A4	
DRAWING NUMBER		AN	
GRID REFERENCE			
SCALE 1:500			
DATE			
SUBSTATION SITE			
SUBSTATION SITE ACCESS			
CABLE RIGHTS & SITE ACCESS			
SALE OF LAND			
UNDERGROUND CABLE LEGAL RIGHTS and/or ACCESS			
OVERHEAD LINE LEGAL RIGHTS and/or ACCESS			
FIBRE OPTIC/TELECOMS OVERHEAD LINE LEGAL RIGHTS and/or ACCESS			
FIBRE OPTIC/TELECOMS UNDERGROUND CABLE LEGAL RIGHTS and/or ACCESS			
PROPERTY BOUNDARY			
TOWER/PYLON POSITION		<input checked="" type="checkbox"/>	
POLE POSITION		<input type="checkbox"/>	
STAY POSITION		<input type="checkbox"/>	
UNDERGROUND CABLE POSITION			
OVERHEAD LINE POSITION			
REPRODUCED FROM ORDINANCE SURVEY MAPS WITH THE SANCTION OF THE CONTROLLER OF HM STATIONERY OFFICE.			

PLEASE NOTE: This plan only shows assets owned by Western Power Distribution. Electricity assets owned by other network operators may be present in this area. 

Retaining 71

PLAN 31

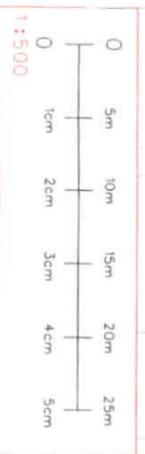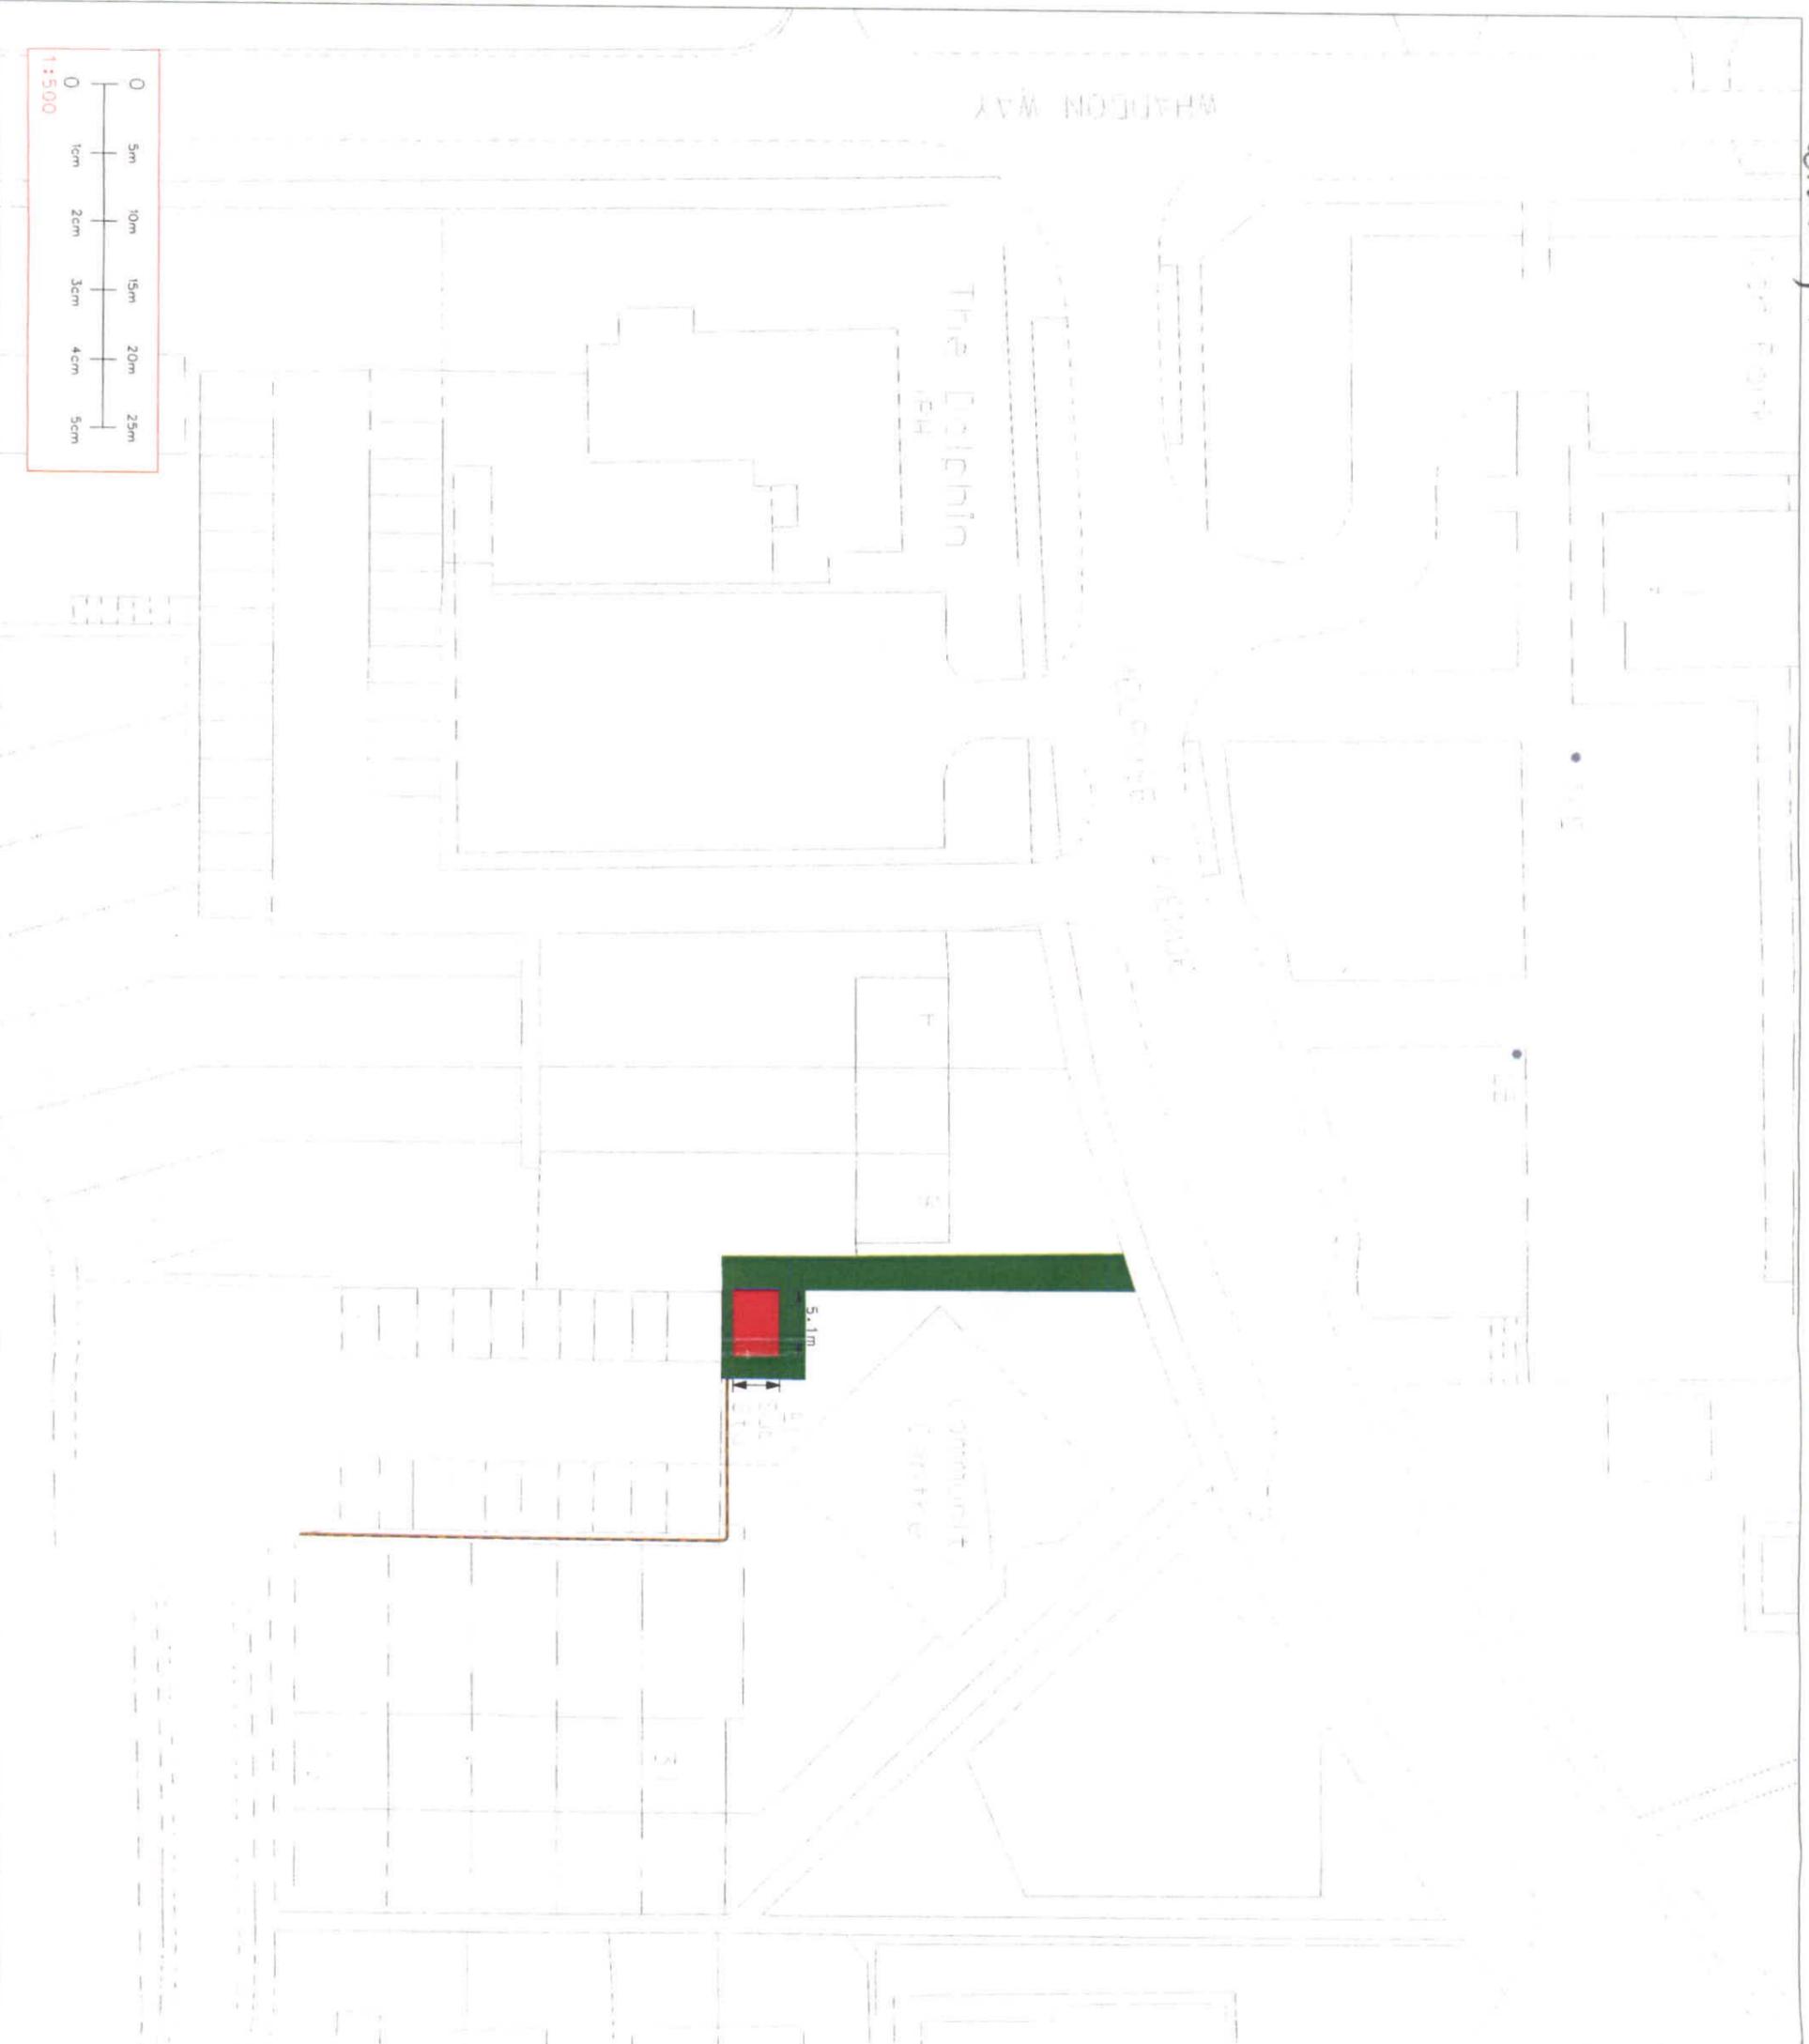

PLEASE NOTE: This plan ONLY shows assets owned by Western Power Distribution. Electricity assets owned by IDND's (Independent Network Operators) may be present in this area.

SIGNATURE OF GRANTOR:
(for acknowledgement of consent)

DATE:

WESTERN POWER DISTRIBUTION AN A3
Serving the Midlands, South West and Wales

TITLE:
SUBSTATION SITE
4100348
BUCKFAST AVENUE
BLECHLEY

DRAWING NUMBER: WC01345

SCALE: 1:500

GRID REFERENCE: 486005, 234822

DATE: 06.11.2012

SUBSTATION SITE: [Red box]

SITE ACCESS: [Green box]

CABLE RIGHTS & SITE ACCESS: [Blue box]

SALE OF LAND: [Yellow box]

UNDERGROUND CABLE RIGHTS/ACCESS: [Dark Blue box]

OVERHEAD LINE RIGHTS/ACCESS: [Light Blue box]

FIBRE OPTIC/TELECOMS OVERHEAD LINE RIGHTS/ACCESS: [Light Green box]

FIBRE OPTIC/TELECOMS UNDERGROUND CABLE RIGHTS/ACCESS: [Light Blue box]

PROPERTY BOUNDARY: [Red dashed line]

TOWER/PILOD POSITION:

POLE POSITION:

STAY POSITION:

UNDERGROUND CABLE POSITION: [Dashed line]

OVERHEAD LINE POSITION: [Dashed line]


REPRODUCED FROM THE ORDNANCE SURVEY MAP WITH THE SANCTION OF THE CONTROLLER OF H.M. STATIONARY OFFICE

PLEASE NOTE: THIS IS A LEGAL PLAN RELATIVE TO SPECIFIC ASSETS IN LINE WITH THE POSITION OF MORE THAN ONE ASSET/CABLE. THIS PLAN IS NOT TO BE USED FOR IDENTIFYING WHERE OUR ASSETS HAVE BEEN INSTALLED OR IN CONNECTION WITH ANY PLANNED WORKS OR EXCAVATIONS. IF YOU REQUIRE A PLAN OF WESTERN POWER DISTRIBUTION'S ASSETS IN PREPARATION FOR SITE WORKS OR EXCAVATIONS, PLEASE REFER TO OUR COMPANY WEBSITE FOR DETAILS. ASSETS SHOWN DEAD OR DISCONNECTED MAY HAVE BEEN RECONNECTED AND SHOULD BE TREATED AS LIVE.



PLAN 32

Subway 75 PLAN 32

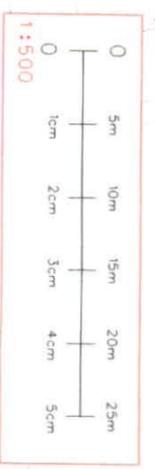

PLEASE NOTE: This plan ONLY shows assets owned by Western Power Distribution. Electricity assets owned by IDND's (Independent Network Operators) may be present in this area.

SIGNATURE OF GRANTOR: (For mortgage agreements)		DATE:	
WESTERN POWER DISTRIBUTION AN A3 <i>Serving the Midlands, South West and Wales</i>		TITLE: SUBSTATION SITE 4104874 ARROW PLACE BLENLEY	
DRAWING NUMBER		4104874/MC01346	
SCALE		1:500	
GRID REFERENCE		487952.231706	
DATE		07/11/2012	
SUBSTATION SITE: ██████████			
SITE ACCESS: ██████████			
CABLE RIGHTS & SITE ACCESS: ██████████			
SALE OF LAND: ██████████			
UNDERGROUND CABLE RIGHTS/ACCESS: ██████████			
OVERHEAD LINE RIGHTS/ACCESS: ██████████			
FIBRE OPTIC/TELECOMS OVERHEAD LINE RIGHTS/ACCESS: ██████████			
FIBRE OPTIC/TELECOMS UNDERGROUND CABLE RIGHTS/ACCESS: ██████████			
PROPERTY BOUNDARY: 			
TOWER/PYLON POSITION: <input checked="" type="checkbox"/>			
POLE POSITION: <input type="checkbox"/>			
STAY POSITION: <input type="checkbox"/>			
UNDERGROUND CABLE POSITION: 			
OVERHEAD LINE POSITION: 			



REPRODUCED FROM THE ORDNANCE SURVEY MAP WITH THE SANCTION OF THE CONTROLLER OF H.M. STATIONARY OFFICE

PLEASE NOTE THAT THIS IS A LEGAL PLAN RELATIVE TO SPECIFIC ASSETS IN LINE AND INDICATE THE POSITION FROM ONE ASSET/CABLE TO THE NEXT. IT IS NOT TO BE USED TO DETERMINE THE POSITION OF ASSETS BEING INSTALLED OR IN CONNECTION WITH ANY PLANNED WORKS OR EXCAVATIONS. PLEASE REFER TO WESTERN POWER DISTRIBUTION'S ASSETS IN PREPARATION FOR SITE WORKS OR EXCAVATIONS. PLEASE REFER TO OUR COMPANY WEBSITE FOR DETAILS. ASSETS SHOWN BEING OR DISCONNECTED MAY HAVE BEEN RECONNECTED AND SHOULD BE TREATED AS LIVE.



Blechney 74

PLAN 33

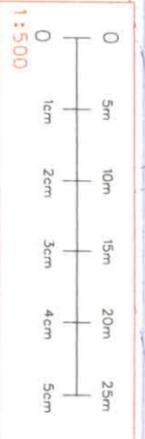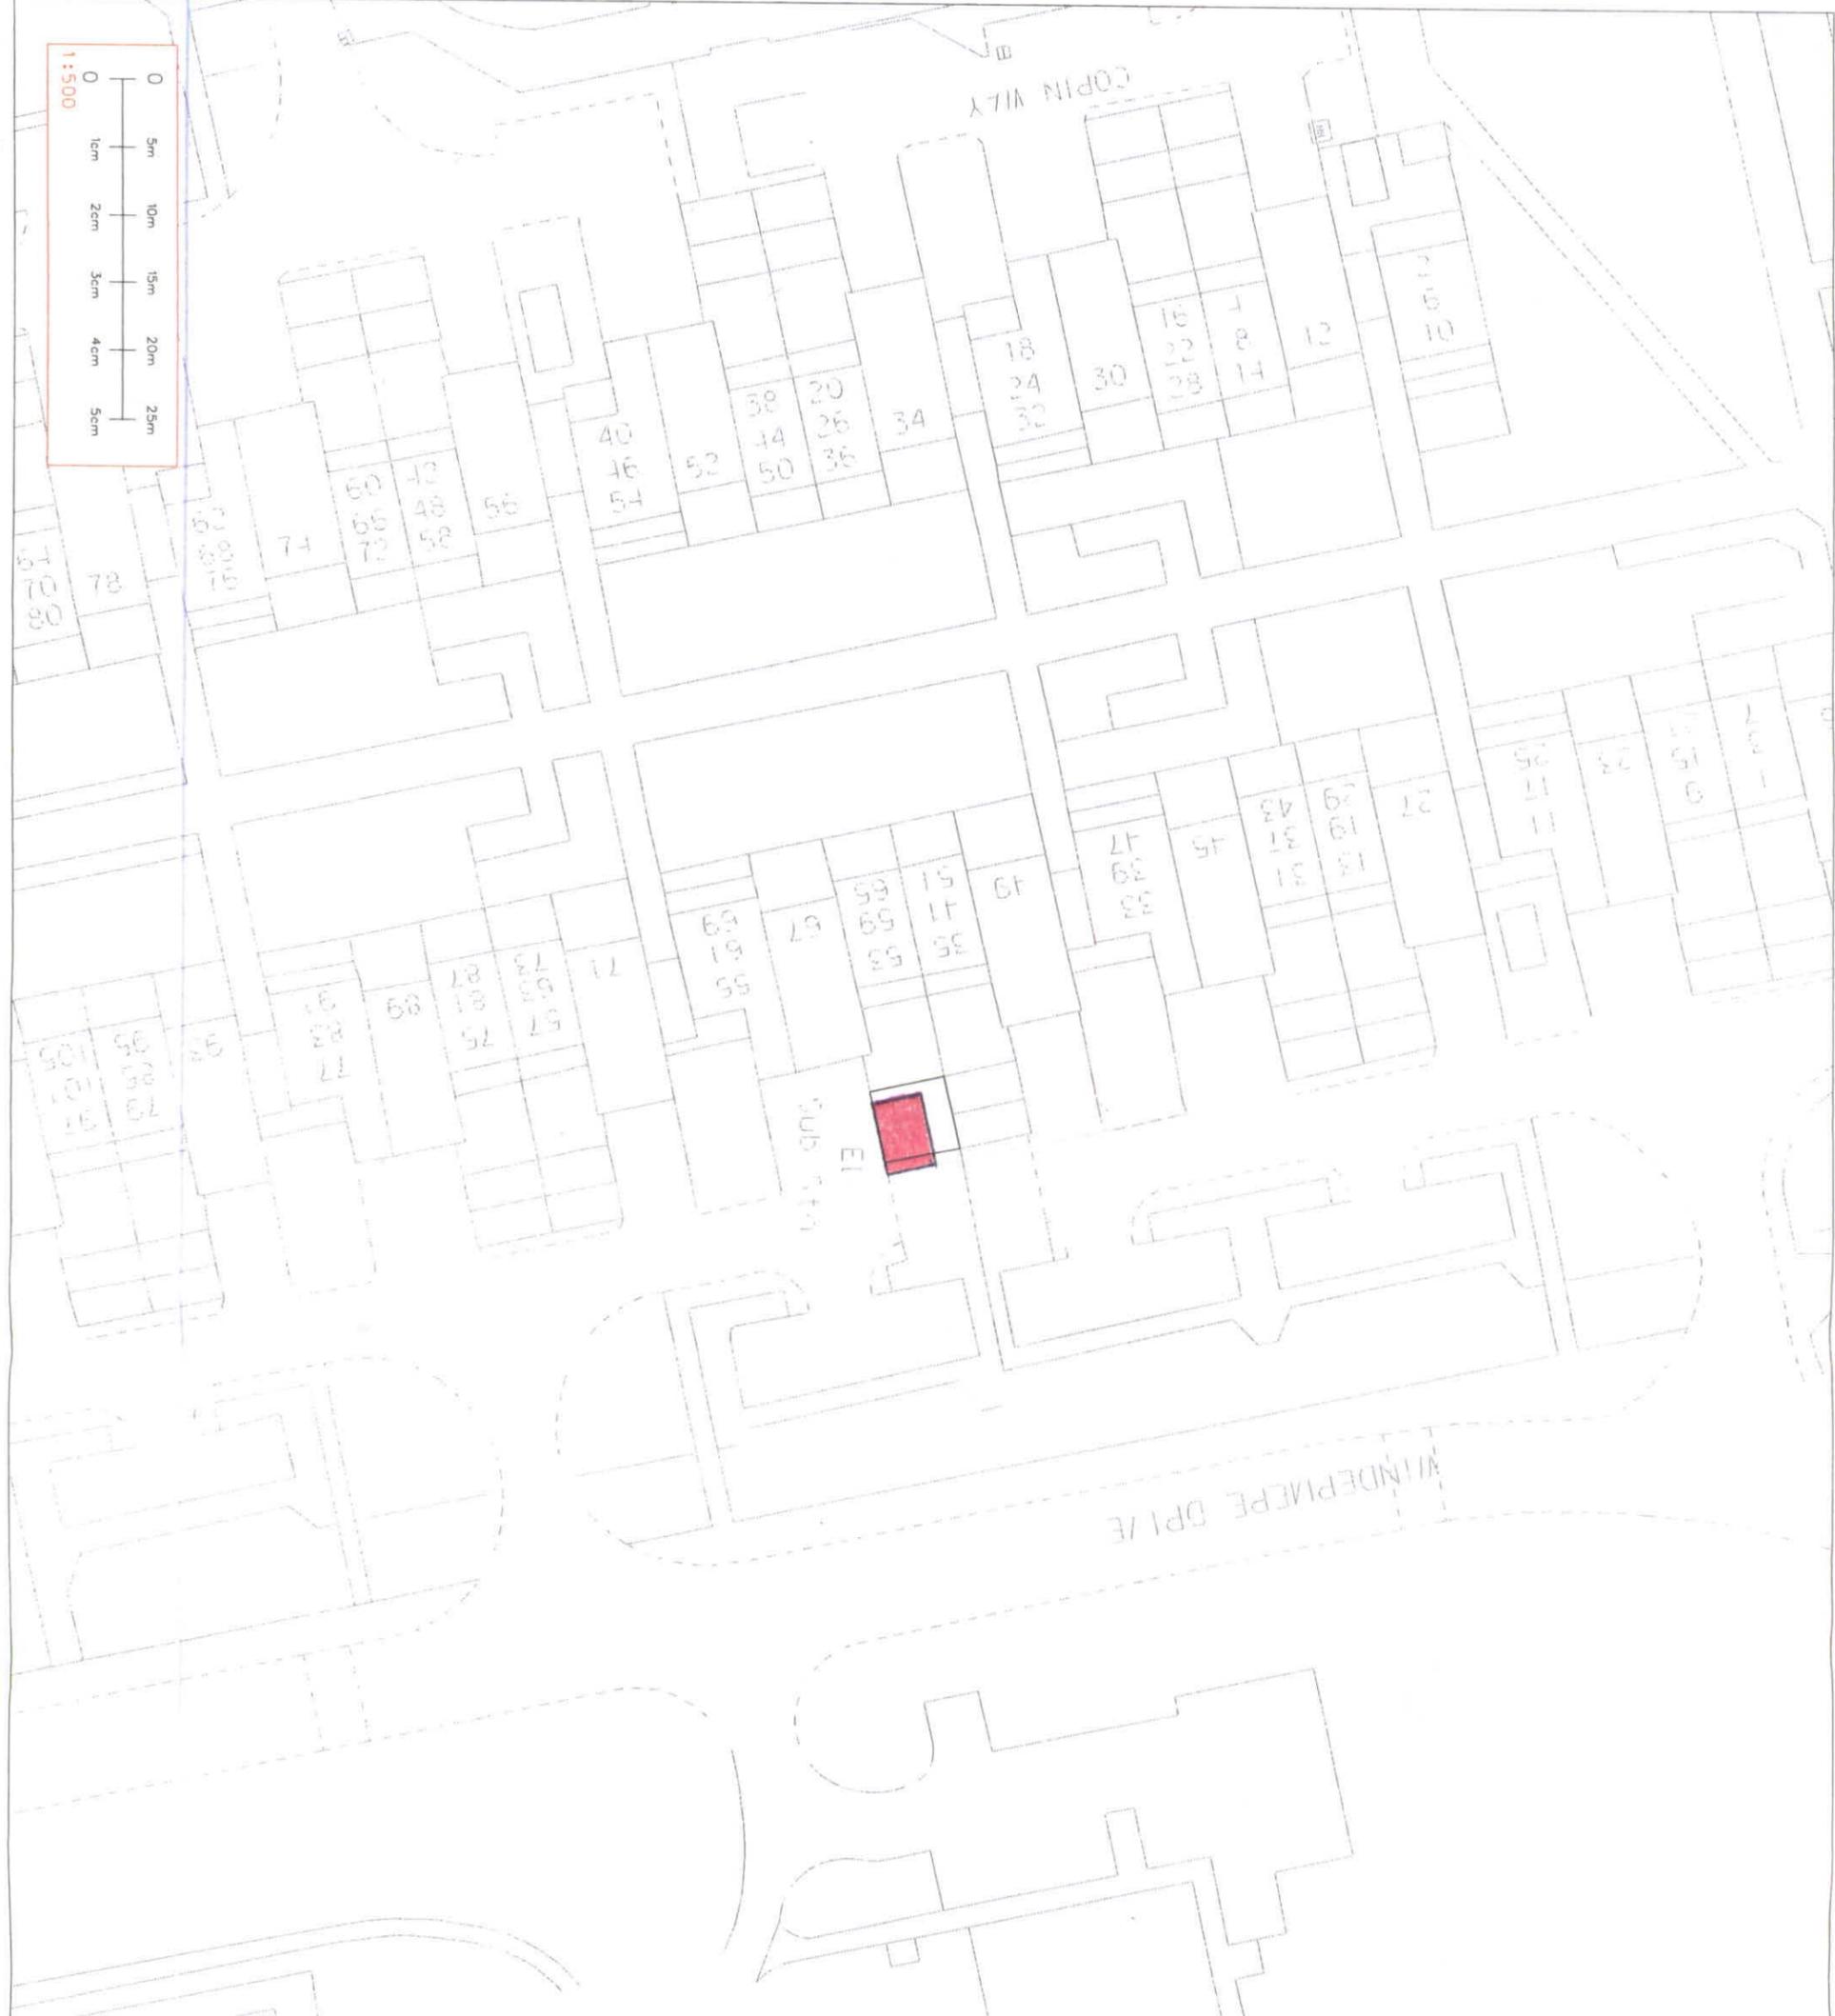

PLEASE NOTE: This plan ONLY shows assets owned by Western Power Distribution. Electricity assets owned by IDND's (Independent Network Operator's) MAY be present in this area.

SIGNATURE OF GRANTOR:
(For any leave agreements)

DATE:

WESTERN POWER DISTRIBUTION AN A3
Serving the Midlands, South West and Wales

TITLE:
SUBSTATION SITE
(41505601)
WINDERMERE DRIVE
BLECHNEY

DRAWING NUMBER: MC01347
SCALE: 1:500
GRID REFERENCE: 487615, 232246
DATE: 06.11.2012



SUBSTATION SITE	<input checked="" type="checkbox"/>
SITE ACCESS	<input type="checkbox"/>
CABLE RIGHTS & SITE ACCESS	<input type="checkbox"/>
SALE OF LAND	<input type="checkbox"/>
UNDERGROUND CABLE RIGHTS/ACCESS	<input type="checkbox"/>
OVERHEAD LINE RIGHTS/ACCESS	<input type="checkbox"/>
FIBRE OPTIC/TELECOMS OVERHEAD LINE RIGHTS/ACCESS	<input type="checkbox"/>
FIBRE OPTIC/TELECOMS UNDERGROUND RIGHTS/ACCESS	<input type="checkbox"/>
PROPERTY BOUNDARY	<input type="checkbox"/>
TOWER/PYLON POSITION	<input type="checkbox"/>
POLE POSITION	<input type="checkbox"/>
STAY POSITION	<input type="checkbox"/>
UNDERGROUND CABLE POSITION	<input type="checkbox"/>
OVERHEAD LINE POSITION	<input type="checkbox"/>

REPRODUCED FROM THE ORDINANCE SURVEY MAP WITH THE SANCTION OF THE CONTROLLER OF H.M. STATISTICAL OFFICE

PLEASE NOTE THAT THIS IS A LEGAL PLAN RELYING TO SPECIFIC ASSETS (A LINE MAY INDICATE THE POSITION OF MORE THAN ONE ASSET/CABLE). THIS PLAN IS NOT TO BE USED FOR IDENTIFYING WHERE OUR ASSETS HAVE BEEN INSTALLED OR IN CONNECTION WITH ANY PLANNED WORKS OR EXCAVATIONS. IF YOU REQUIRE A PLAN OF WESTERN POWER DISTRIBUTION'S ASSETS IN PREPARATION FOR SITE WORKS OR EXCAVATIONS, PLEASE REFER TO OUR COMPANY WEBSITE FOR DETAILS. ASSETS SHOWN DEAD OR DISCONNECTED MAY HAVE BEEN RECONNECTED AND SHOULD BE TREATED AS LIVE.



PLAN 314
Batterley 75

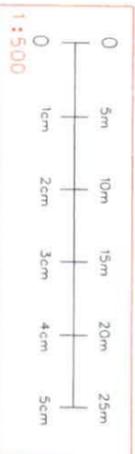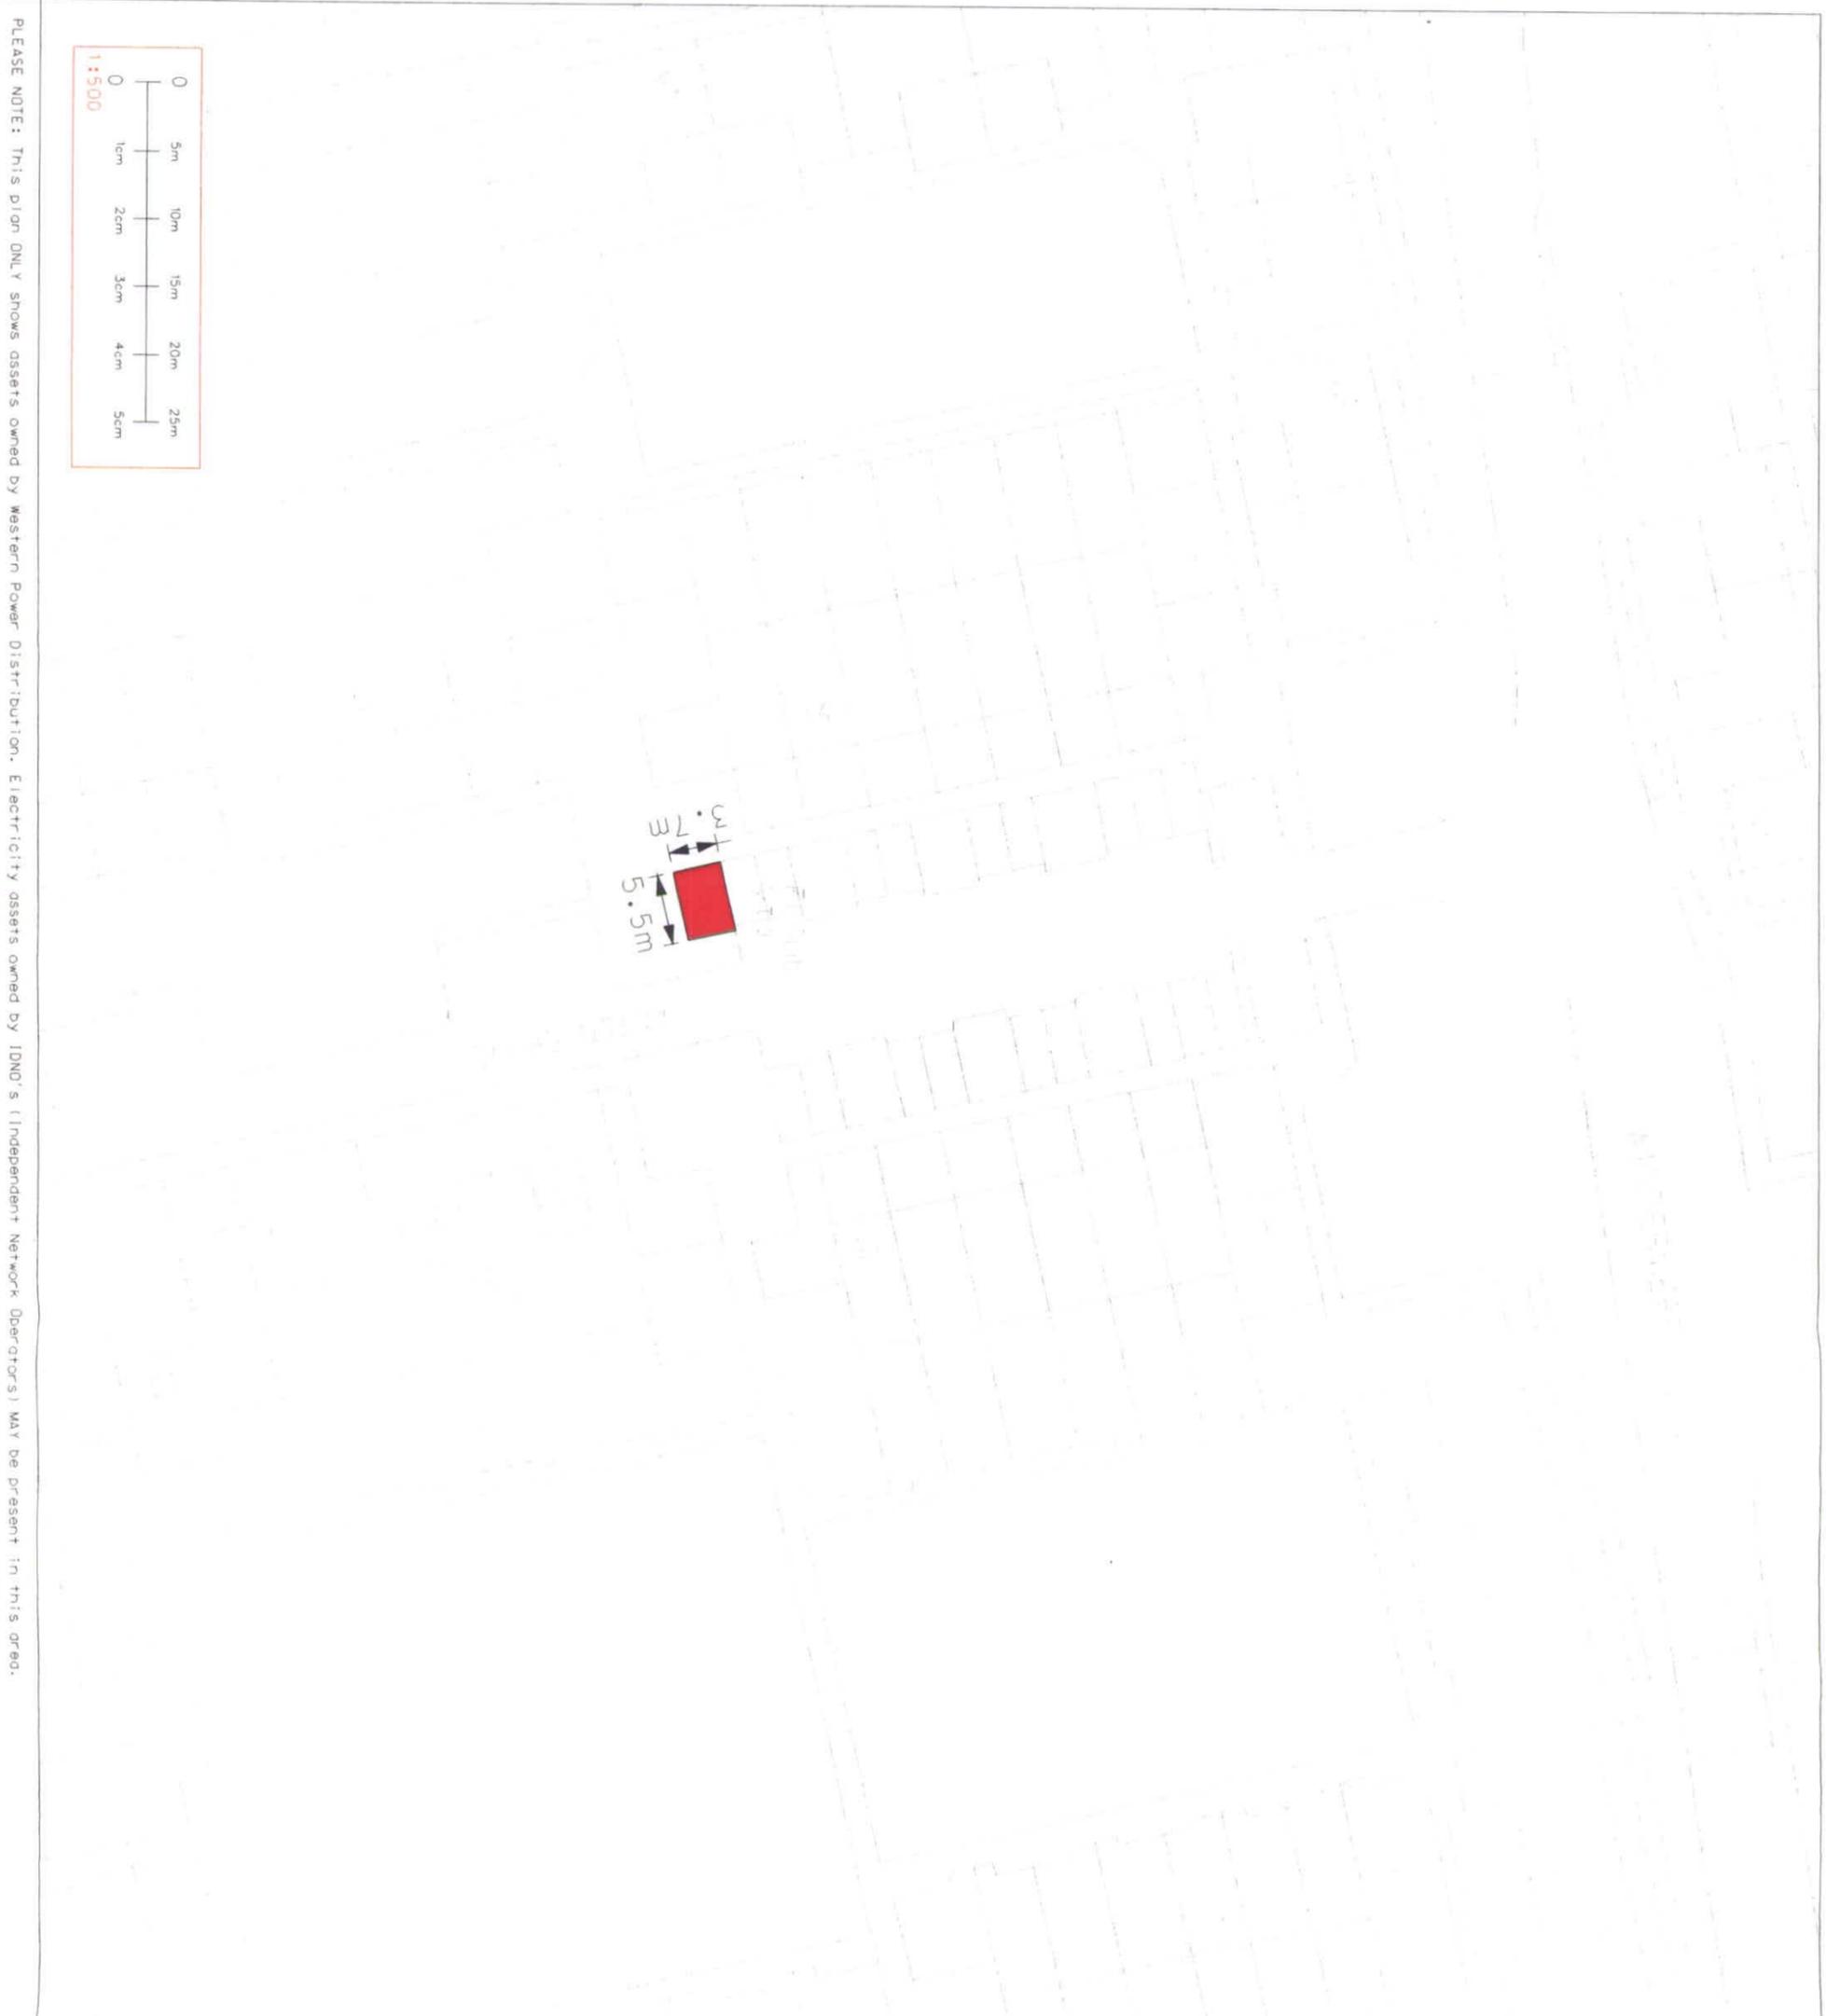

PLEASE NOTE: This plan ONLY shows assets owned by Western Power Distribution. Electricity assets owned by IOND's (Independent Network Operators) MAY be present in this area.



SIGNATURE OF GRANTOR:
FOR WAYLEAVE AGREEMENTS!
DATE:

WESTERN POWER DISTRIBUTION
Serving the Midlands, South West and Wales
AN A3

TITLE: SUBSTATION SITE
4104812
SAMLEN GROVE
BLETCHLEY



DRAWING NUMBER: 4104812/MC/01348
SCALE: 1:500
GRID REFERENCE: 487864.231946
DATE: 07/11/2012

SUBSTATION SITE	[Red Box]
SITE ACCESS	[Green Box]
CABLE RIGHTS & SITE ACCESS	[Blue Box]
SALE OF LAND	[Yellow Box]
UNDERGROUND CABLE RIGHTS/ACCESS	[Purple Box]
OVERHEAD LINE RIGHTS/ACCESS	[Orange Box]
FIBRE OPTIC/TELECOMS OVERHEAD LINE RIGHTS/ACCESS	[Light Green Box]
FIBRE OPTIC/TELECOMS UNDERGROUND CABLE RIGHTS/ACCESS	[Light Blue Box]
PROPERTY BOUNDARY	[Dashed Line]
TOWER/PYLON POSITION	[Circle]
POLE POSITION	[Vertical Line]
STAY POSITION	[Horizontal Line]
UNDERGROUND CABLE POSITION	[Dashed Line]
OVERHEAD LINE POSITION	[Dashed Line]

REPRODUCED FROM THE ORDINANCE SURVEY MAP WITH THE SANCTION OF THE CONTROLLER OF H.M. STATIONARY OFFICE

PLEASE NOTE THAT THIS IS A LEGAL PLAN RELATING TO SPECIFIC ASSETS. A LINE MAY INDICATE THE POSITION OF MORE THAN ONE ASSET/CABLE. THIS PLAN IS NOT TO BE USED FOR IDENTIFYING WHERE OUR ASSETS HAVE BEEN INSTALLED OR IN CONNECTION WITH ANY PLANNED WORKS OR EXCAVATIONS. IF YOU REQUIRE A PLAN OF WESTERN POWER DISTRIBUTION'S ASSETS IN PREPARATION FOR SITE WORKS OR EXCAVATIONS, PLEASE REFER TO OUR COMPANY WEBSITE FOR DETAILS. ASSETS SHOWN BEING DISCONNECTED MAY HAVE BEEN RECONNECTED AND SHOULD BE INDICATED AS LIVE.

PLAN 35

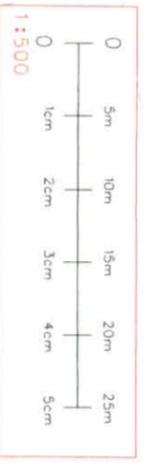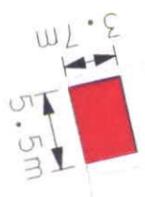

PLEASE NOTE: This plan ONLY shows assets owned by Western Power Distribution. Electricity assets owned by ION's (Independent Network Operator's) may be present in this area.

SIGNATURE OF GRANTOR:
For Woylove agreements:

DATE:



WESTERN POWER DISTRIBUTION
Serving the Midlands, South West and Wales
AN A3

TITLE:

SUBSTATION SITE
4105007
SERPENTINE COURT
BLETHLEY

DRAWING NUMBER 4105007/WC01349

SCALE 1:500

GRID REFERENCE 487562-232172



DATE 07/11/2012

SUBSTATION SITE	
SITE ACCESS	
CABLE RIGHTS & SITE ACCESS	
SALE OF LAND	
UNDERGROUND CABLE RIGHTS/ACCESS	
OVERHEAD LINE RIGHTS/ACCESS	
FIBRE OPTIC/TELECOMS OVERHEAD LINE RIGHTS/ACCESS	
FIBRE OPTIC/TELECOMS UNDERGROUND CABLE RIGHTS/ACCESS	
PROPERTY BOUNDARY	
TOWER/PYLON POSITION	<input checked="" type="checkbox"/>
POLE POSITION	<input type="checkbox"/>
STAY POSITION	<input type="checkbox"/>
UNDERGROUND CABLE POSITION	
OVERHEAD LINE POSITION	

REPRODUCED FROM THE DRAINAGE SURVEY MAP WITH THE SANCTION OF THE CONTROLLER OF H.M. STATIONARY OFFICE

PLEASE NOTE THAT THIS IS A LEGAL PLAN RELATING TO SPECIFIC ASSETS IN A LINE AND INDICATE THE POSITION OF WORK FROM ONE ASSET TO ANOTHER. THIS PLAN IS NOT TO BE USED FOR IDENTIFYING THE POSITION OF ASSETS OR FOR IDENTIFYING THE POSITION OF ASSETS IN PREPARATION FOR SITE WORKS OR EXCAVATIONS. PLEASE REFER TO OUR COMPANY WEBSITE FOR DETAILS. ASSETS SHOWN DEAD OR DISCONNECTED MAY NOT BE CONNECTED AND SHOULD BE TREATED AS LIVE.



PLAN 36

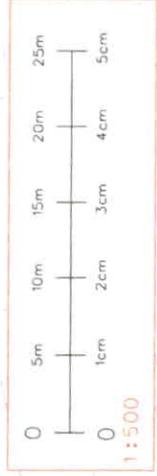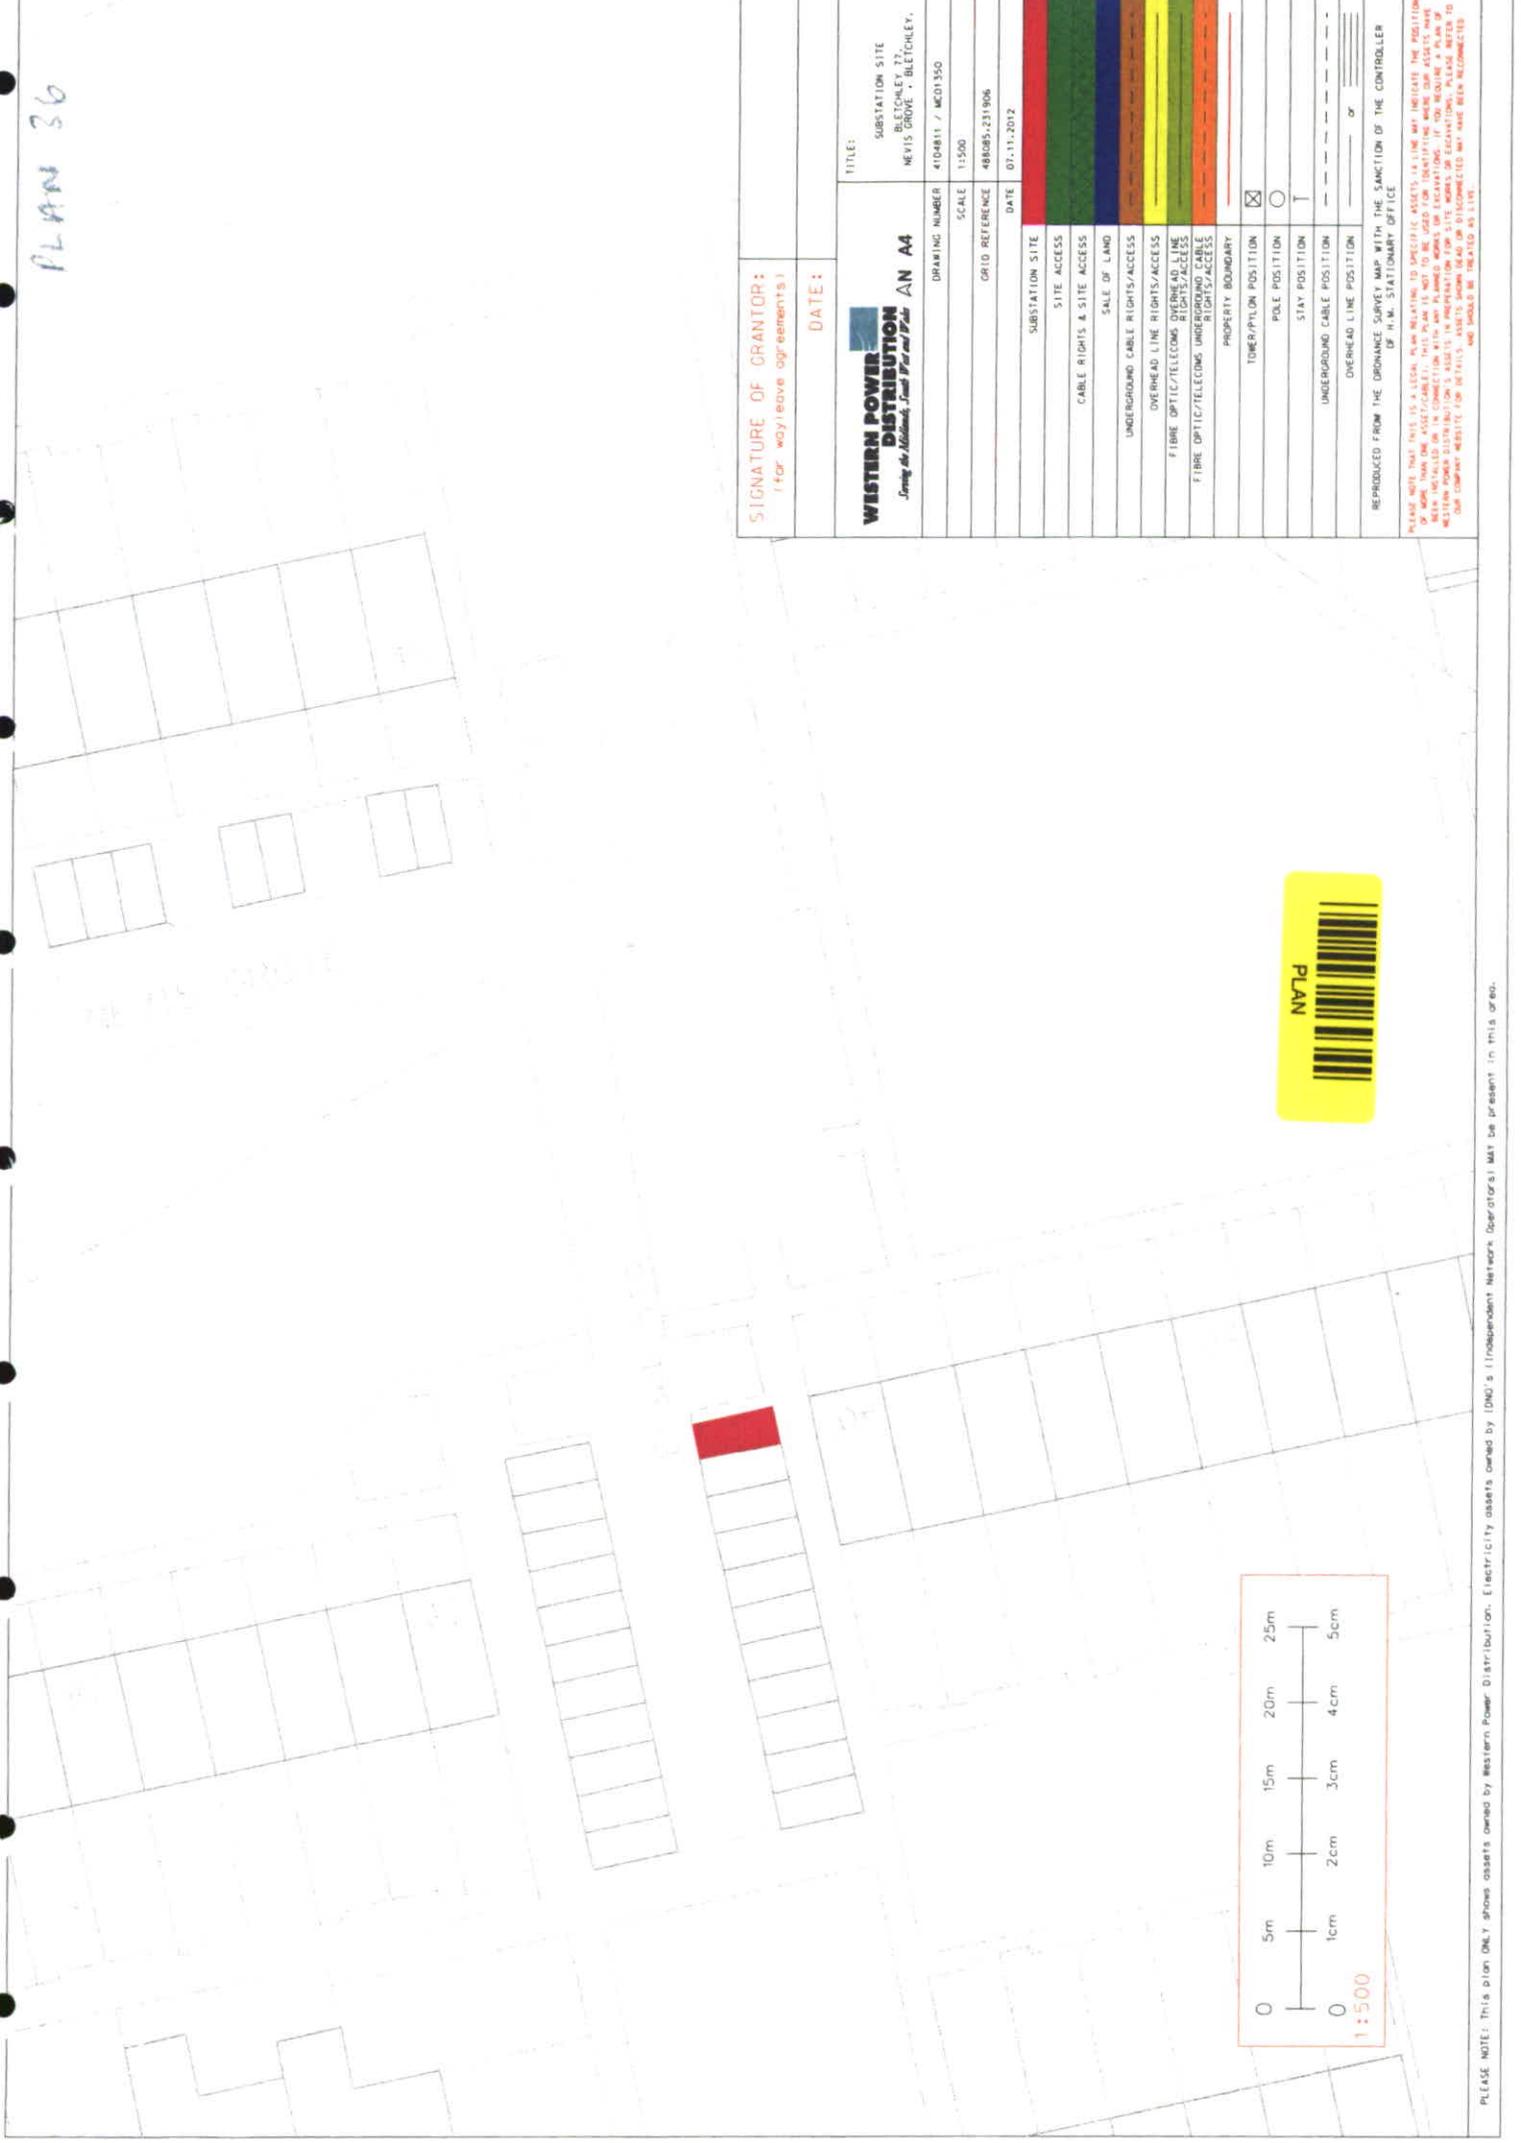

SIGNATURE OF GRANTOR: <small>(for wayleave agreements)</small>		DATE:	
WESTERN POWER DISTRIBUTION <small>Supply of Electricity, Gas, Water and Sewer</small>		AN A4	
TITLE: SUBSTATION SITE BLETCHLEY T2, NEVIS GROVE · BLETCHLEY,		DRAWING NUMBER 4104811 / MCD1350	
SCALE 1:500		GRID REFERENCE 488085.231906	
DATE 07.11.2012			
SUBSTATION SITE		[Red bar]	
SITE ACCESS		[Green bar]	
CABLE RIGHTS & SITE ACCESS		[Blue bar]	
SALE OF LAND		[Yellow bar]	
UNDERGROUND CABLE RIGHTS/ACCESS		[Orange bar]	
OVERHEAD LINE RIGHTS/ACCESS		[Light Green bar]	
FIBRE OPTIC/TELECOMS OVERHEAD LINE RIGHTS/ACCESS		[Light Blue bar]	
FIBRE OPTIC/TELECOMS UNDERGROUND CABLE RIGHTS/ACCESS		[Light Orange bar]	
PROPERTY BOUNDARY		[Red dashed line]	
TOWER/PYLON POSITION		<input checked="" type="checkbox"/>	
POLE POSITION		<input type="checkbox"/>	
STAY POSITION		<input type="checkbox"/>	
UNDERGROUND CABLE POSITION		---	
OVERHEAD LINE POSITION		---	
REPRODUCED FROM THE DRONAGE SURVEY MAP WITH THE SANCTION OF THE CONTROLLER OF H. M. STATIONARY OFFICE			

PLEASE NOTE THAT THIS IS A LEGAL PLAN RELATING TO SPECIFIC ASSETS ON A LINE AND DOES NOT INDICATE THE POSITION OF ANY OTHER ASSETS/CABLES. THIS PLAN IS NOT TO BE USED FOR IDENTIFYING WHERE OUR ASSETS ARE LOCATED. ANY WORKS TO BE CARRIED OUT SHOULD BE IN ACCORDANCE WITH THE RELEVANT WORKS OR EXCAVATIONS. IF YOU REQUIRE A PLAN OF OUR COMPANY WEBSITE FOR DETAILS, ASSETS SHOWN ON OUR WEBSITE SHOULD BE TREATED AS LIVE.

PLAN 37

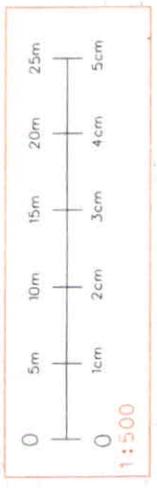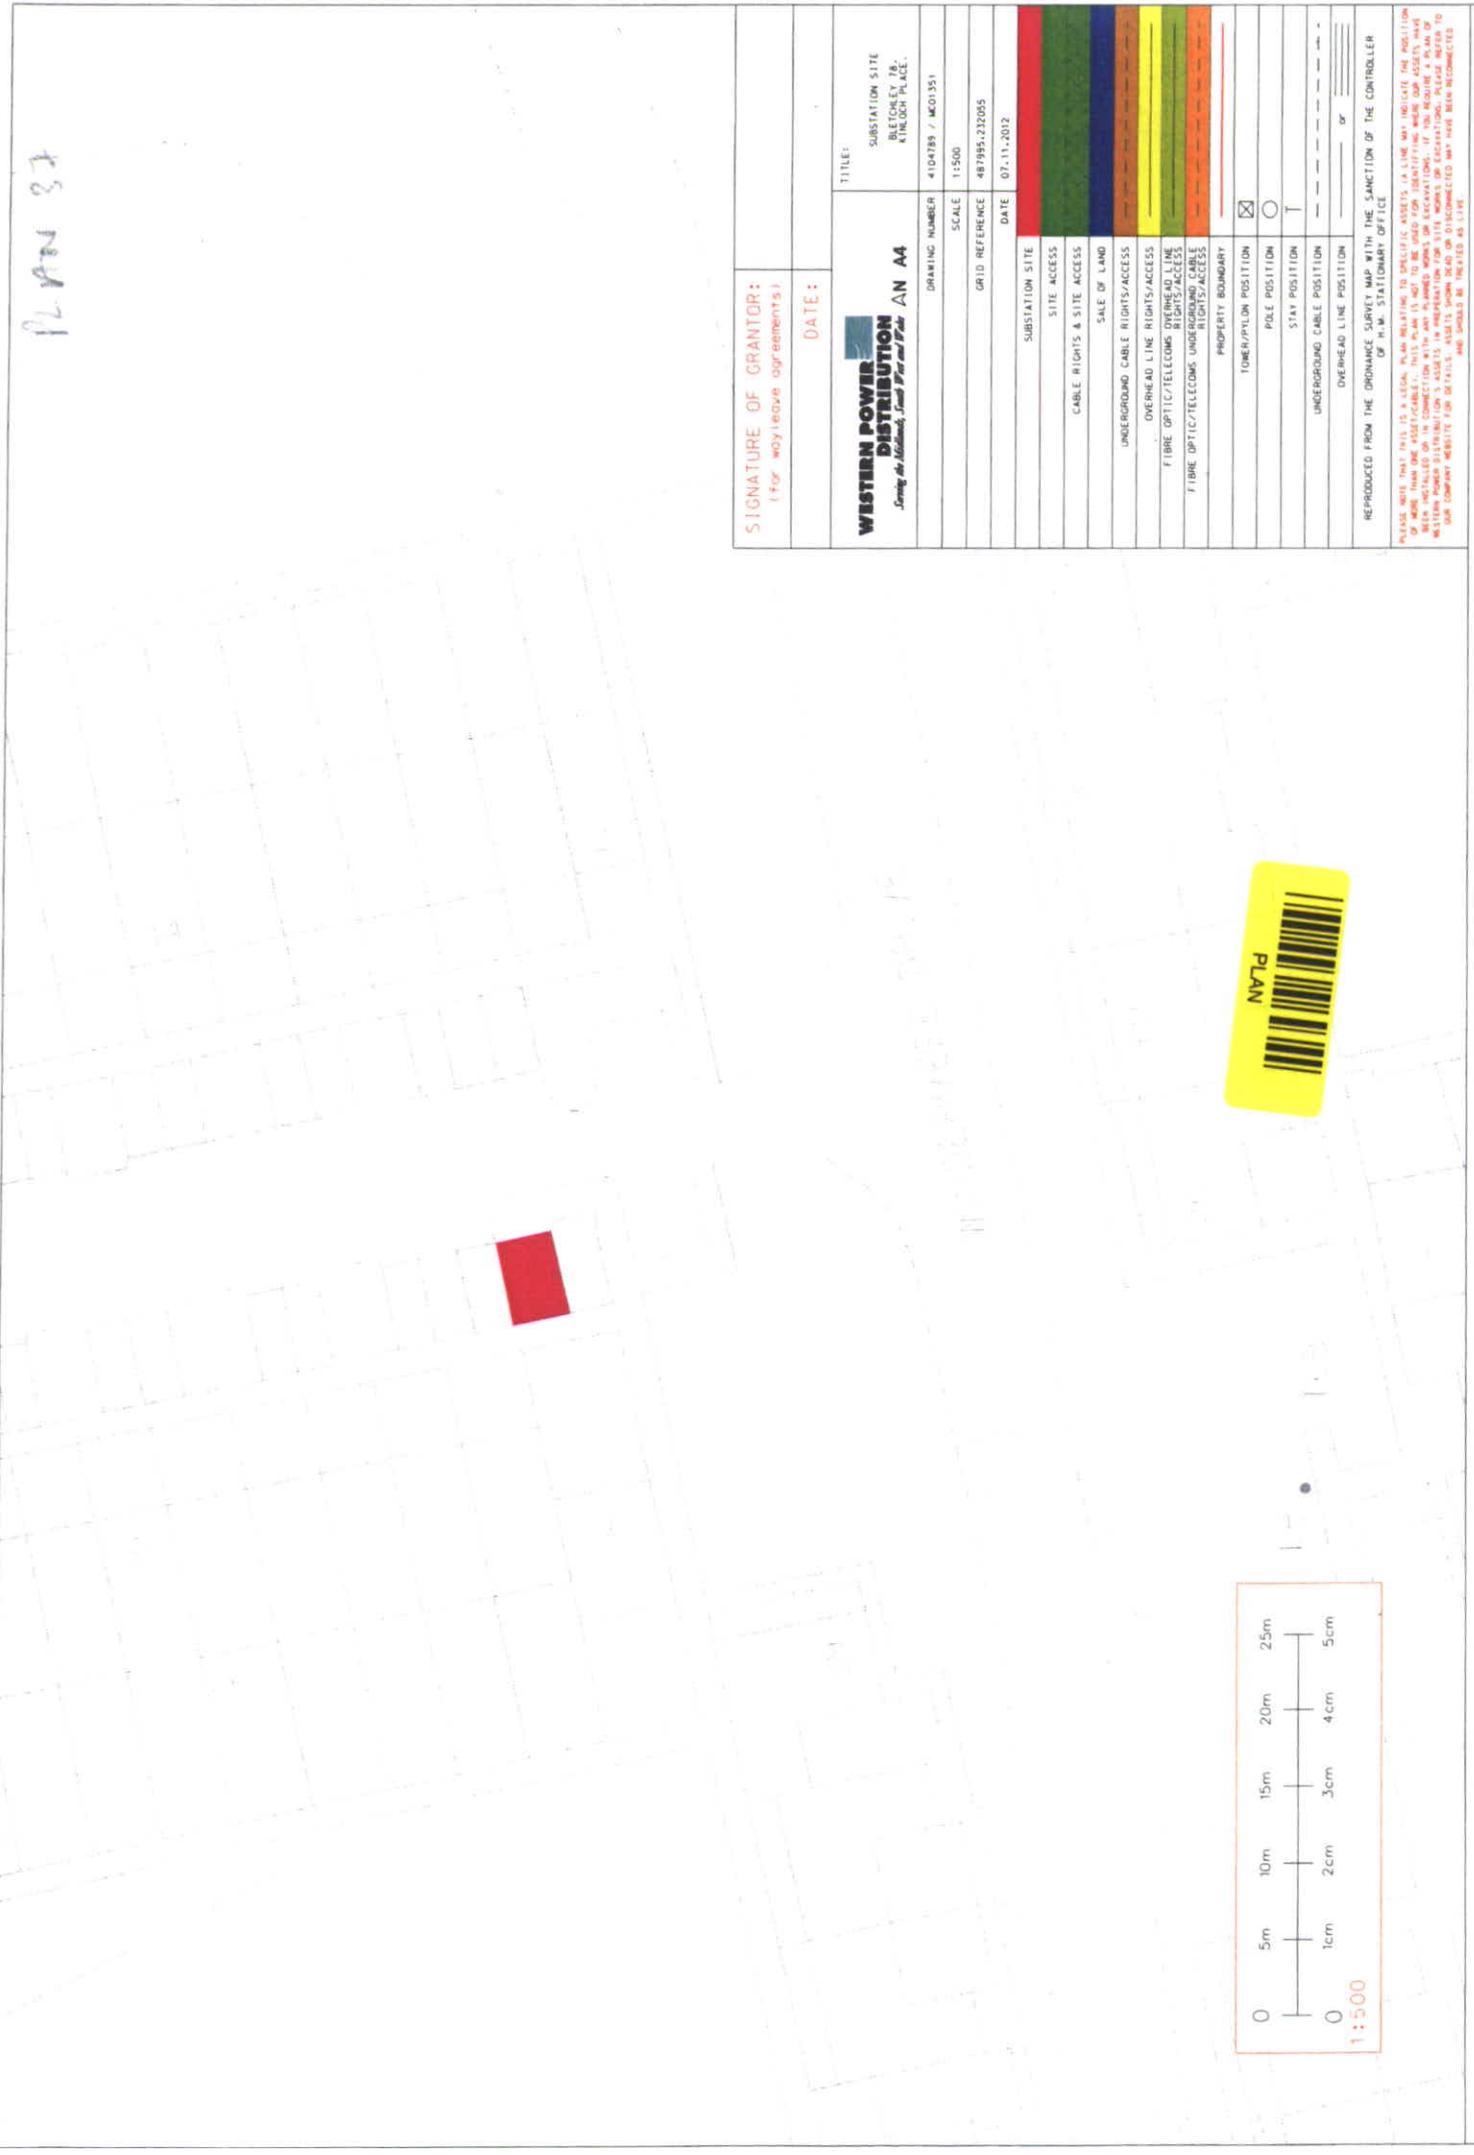

SIGNATURE OF GRANTOR: (for wayleave agreements)		DATE:	
WESTERN POWER DISTRIBUTION <i>Serving the Midlands, South West and Wales</i>		AN AA	
TITLE:	SUBSTATION SITE STATION E.P. KINLOCH PLACE	DRAWING NUMBER	4104788 / MK01351
SCALE	1:500	GRID REFERENCE	487985,232055
DATE	07.11.2012		
SUBSTATION SITE		[Red Box]	
SITE ACCESS		[Green Box]	
CABLE RIGHTS & SITE ACCESS		[Blue Box]	
SALE OF LAND		[Yellow Box]	
UNDERGROUND CABLE RIGHTS/ACCESS		[Orange Box]	
OVERHEAD LINE RIGHTS/ACCESS		[Light Green Box]	
FIBRE OPTIC/TELECOMS OVERHEAD CABLE RIGHTS/ACCESS		[Light Blue Box]	
FIBRE OPTIC/TELECOMS UNDERGROUND CABLE RIGHTS/ACCESS		[Light Orange Box]	
PROPERTY BOUNDARY		[Red Dashed Line]	
TOWER/POLE POSITION	<input checked="" type="checkbox"/>	UNDERGROUND CABLE POSITION	<input type="checkbox"/>
POLE POSITION	<input type="checkbox"/>	UNDERGROUND CABLE POSITION	<input type="checkbox"/>
STAY POSITION	<input type="checkbox"/>	UNDERGROUND CABLE POSITION	<input type="checkbox"/>
OVERHEAD LINE POSITION	<input type="checkbox"/>	UNDERGROUND CABLE POSITION	<input type="checkbox"/>
REPRODUCED FROM THE DRAINAGE SURVEY MAP WITH THE SANCTION OF THE CONTROLLER OF H.M. STATIONARY OFFICE			



PLEASE NOTE: This plan ONLY shows assets owned by Western Power Distribution. Electricity assets owned by DNO's (Independent Network Operators) MAY be present in this draft.

PLEASE NOTE: THIS PLAN IS A PLAN. PLAN RELATES TO SPECIFIC ASSETS IN THIS PLAN AND NOT TO THE LOCATION OF ANY OTHER ASSETS. THIS PLAN IS NOT TO BE USED FOR IDENTIFYING WORK OR ASSESSING THE LOCATION OF ANY OTHER ASSETS.

PLEASE NOTE: This plan ONLY shows assets owned by Western Power Distribution. Electricity assets owned by DND's (Independent Network Operators) MAY be present in this area.

PLEASE NOTE THAT THIS IS A LEGAL PLAN RELATING TO SPECIFIC ASSETS (A LINE MAY INDICATE THE POSITION OF MORE THAN ONE ASSET/CABLE). THIS PLAN IS NOT TO BE USED FOR IDENTIFYING WHERE OUR ASSETS HAVE BEEN INSTALLED OR IN CONNECTION WITH ANY PLANNED WORKS OR EXCAVATIONS. IF YOU REQUIRE A PLAN OF WESTERN POWER DISTRIBUTION'S ASSETS IN PREPARATION FOR SITE WORKS OR EXCAVATIONS, PLEASE REFER TO OUR COMPANY WEBSITE FOR DETAILS. ASSETS SHOWN OR DISCONNECTED MAY HAVE BEEN RECONNECTED AND SHOULD BE TREATED AS LIVE.




REPRODUCED FROM THE ORDINANCE SURVEY MAP WITH THE SANCTION OF THE CONTROLLER OF H.M. STATIONARY OFFICE
OVERHEAD LINE POSITION
UNDERGROUND CABLE POSITION
STAY POSITION
POLE POSITION
TOWER/PYLON POSITION
PROPERTY BOUNDARY
FIBRE OPTIC/TELECOMS UNDERGROUND CABLE RIGHTS/ACCESS
FIBRE OPTIC/TELECOMS OVERHEAD LINE RIGHTS/ACCESS
OVERHEAD LINE RIGHTS/ACCESS
UNDERGROUND CABLE RIGHTS/ACCESS
SALE OF LAND
CABLE RIGHTS & SITE ACCESS
SITE ACCESS
SUBSTATION SITE
DATE: 07.11.2012
GRID REFERENCE: 486579, 244086
SCALE: 1:500
DRAWING NUMBER: MC01352
WESTERN POWER DISTRIBUTION AN A3 Serving the Midlands, South West and Wales
TITLE: SUBSTATION SITE (4106143) LAKES LANE NEWPORT PANNELL
SIGNATURE OF GRANITOR: (for wayleave agreements)
DATE:

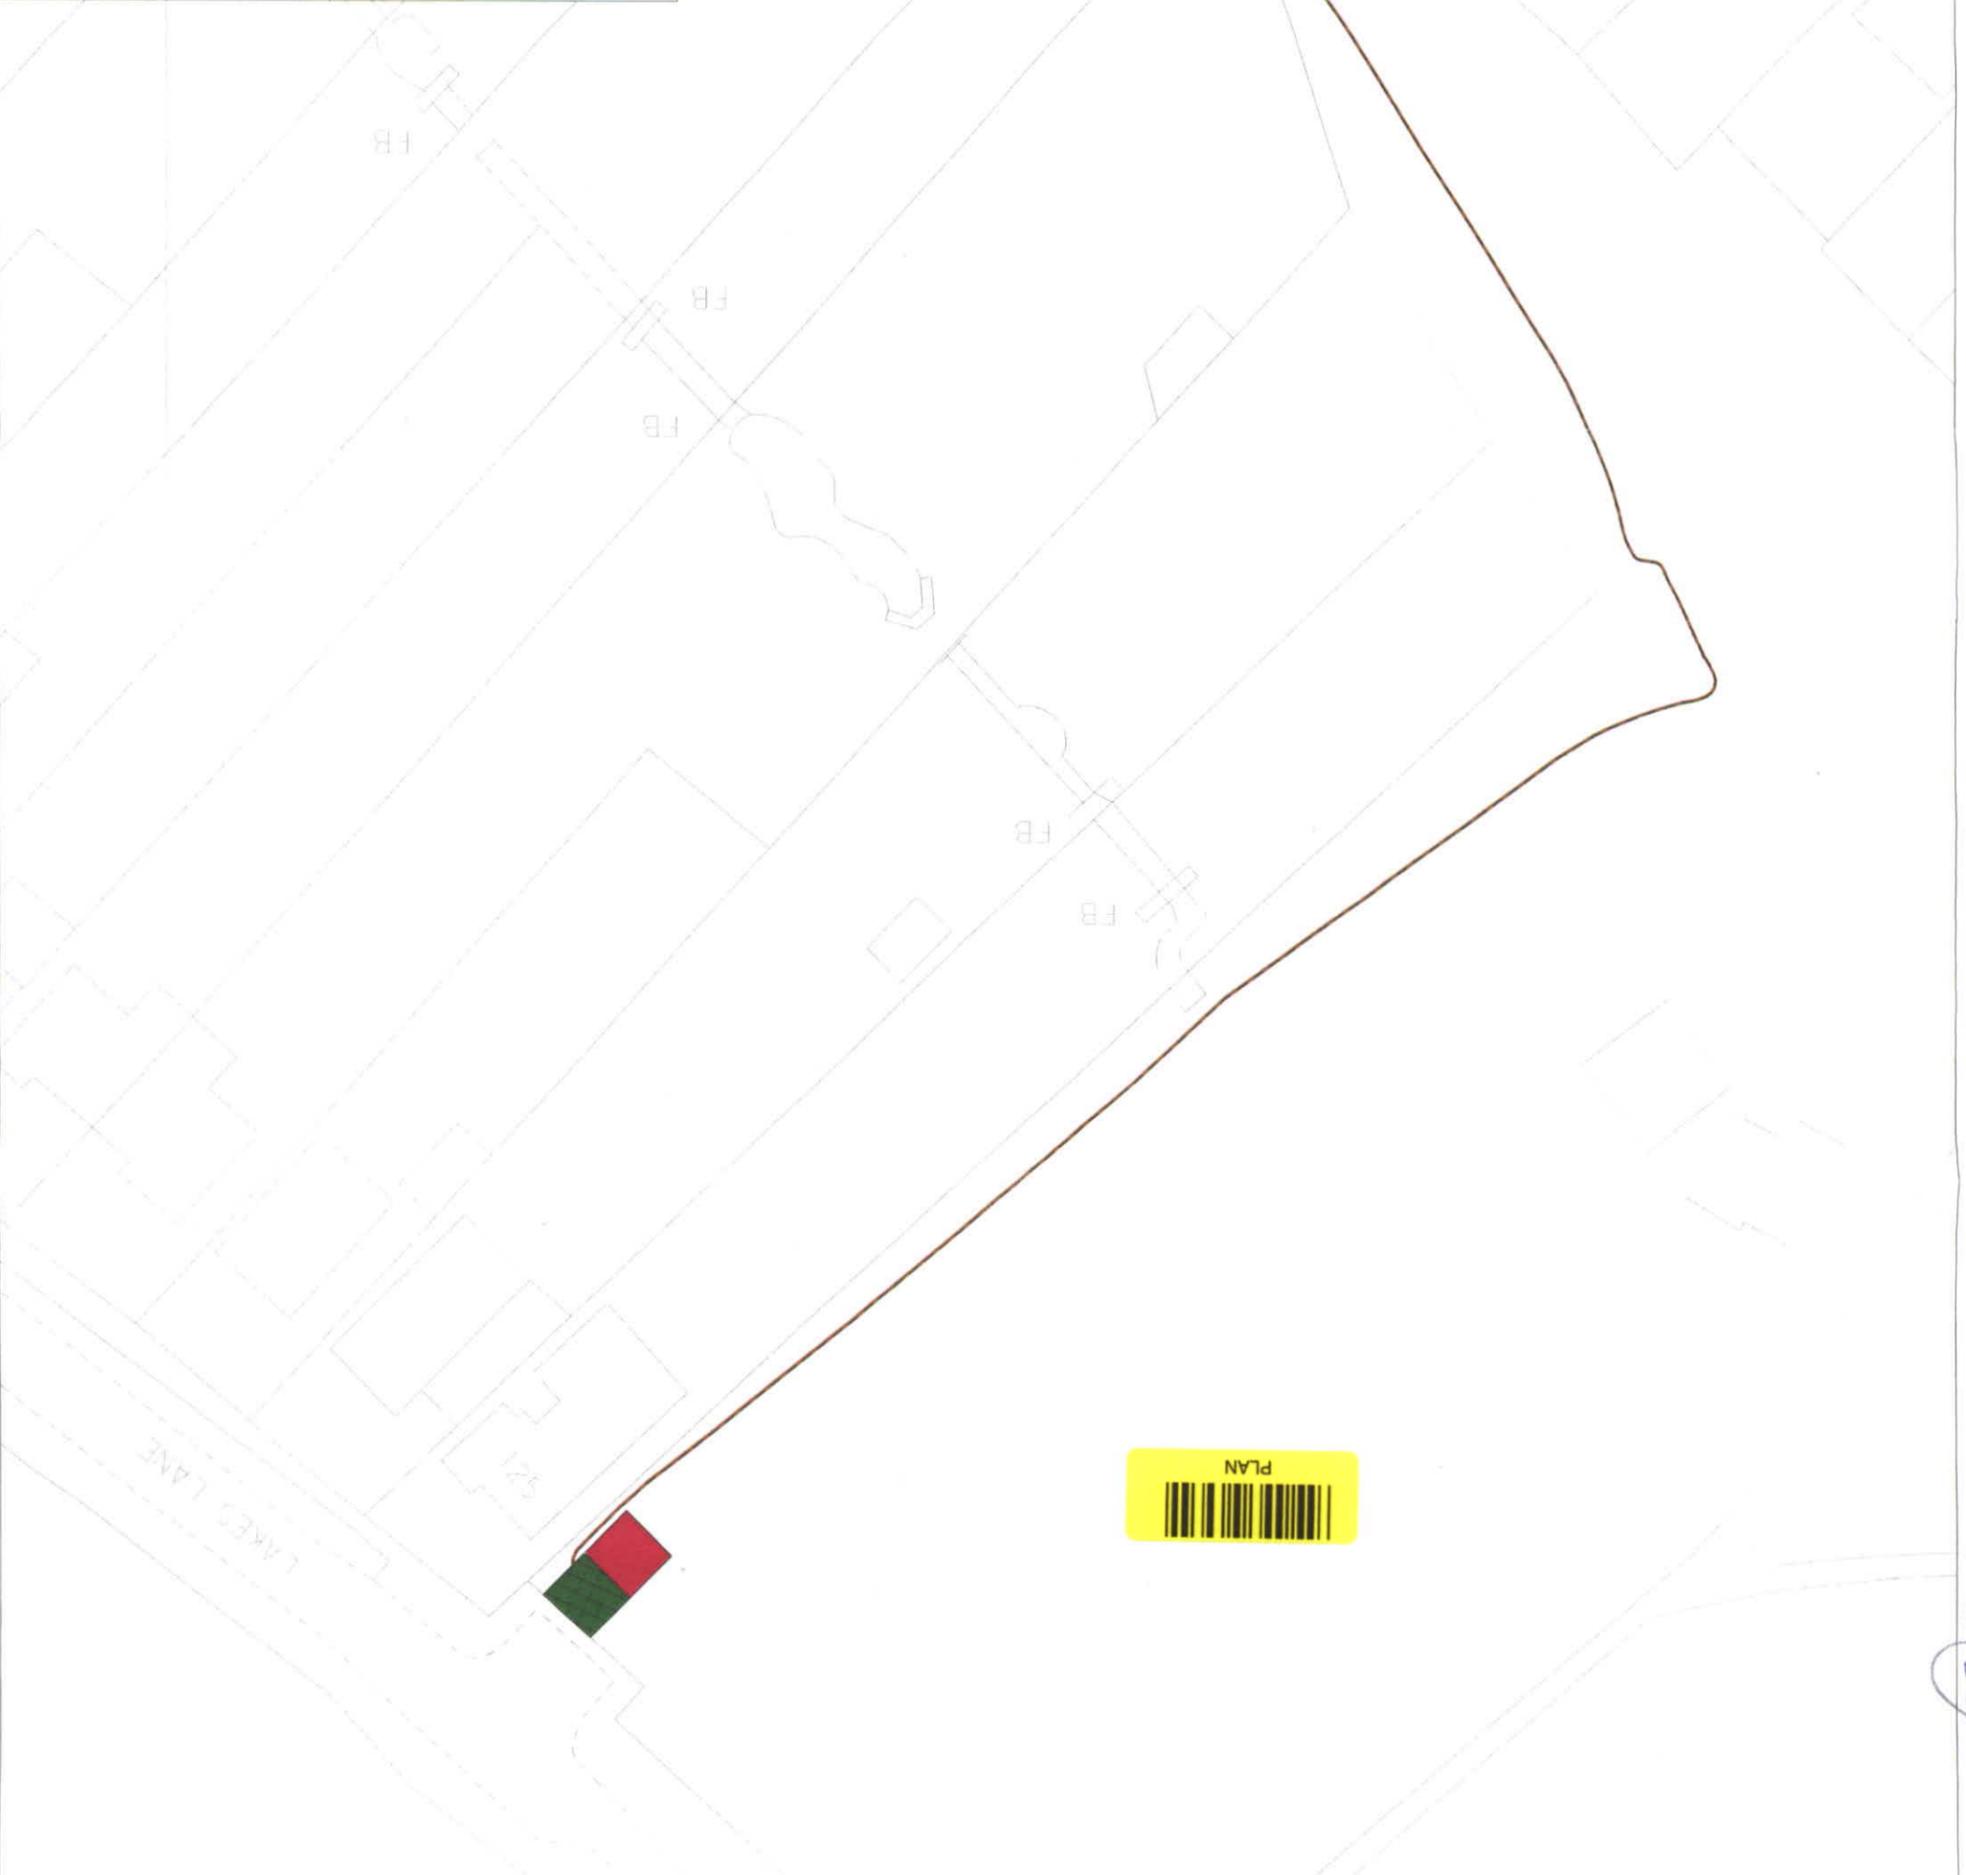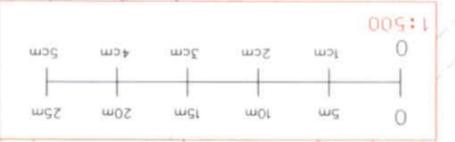

PLAN 38

PLAN 39

Substation

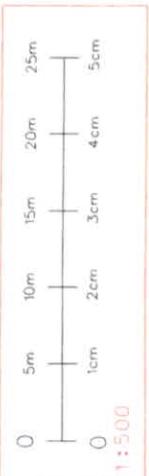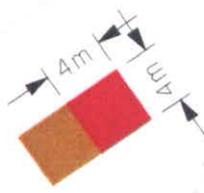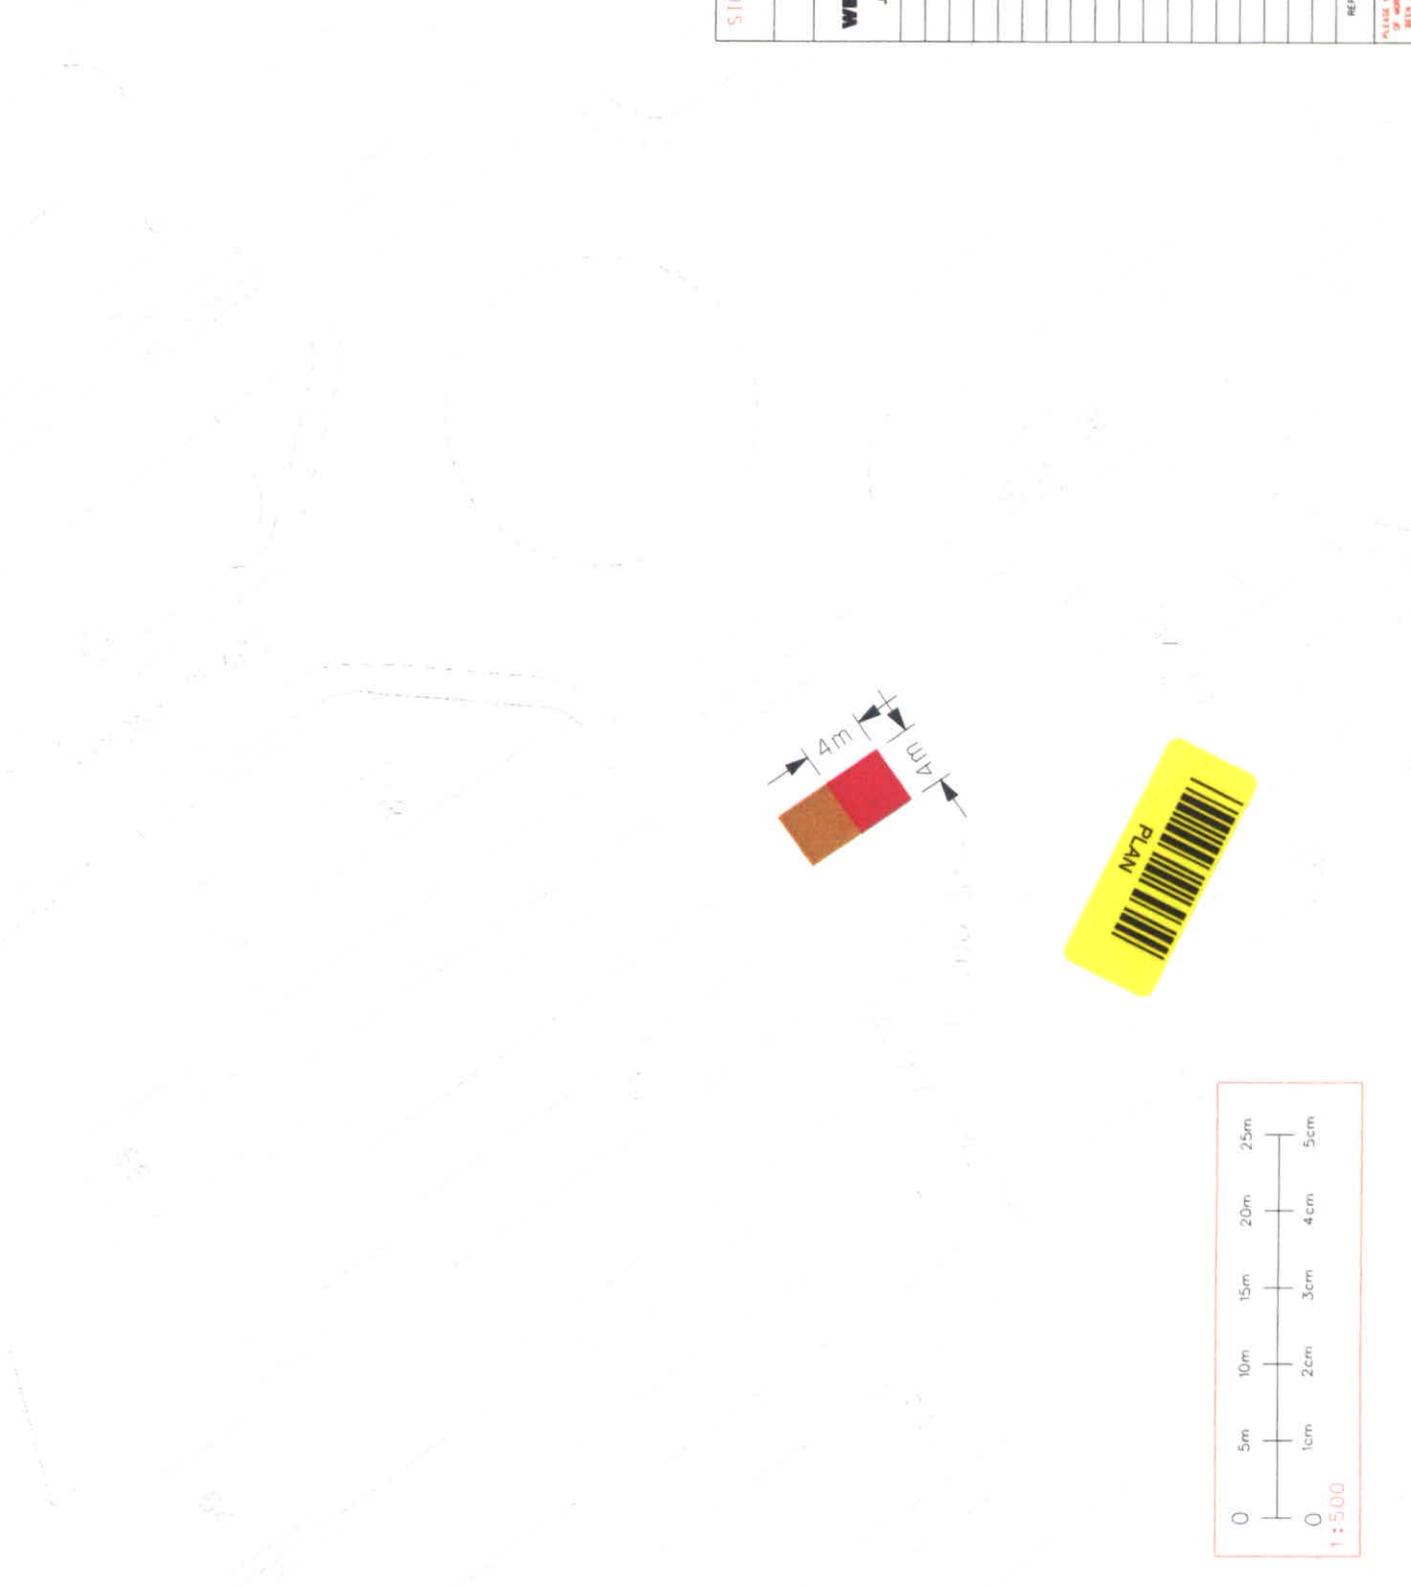


SIGNATURE OF GRANTOR: (for wayleave agreements)		DATE:	
WESTERN POWER DISTRIBUTION <i>Serving the Midlands, South West and Wales</i>		TITLE: SUBSTATION SITE 441061901 BRIMBLE AVENUE MILTON KEYNES.	
GRANTING NUMBER	4106190 / WCD1353	SCALE	1:500
GRID REFERENCE	484920.23928	DATE	07.11.2011
SUBSTATION SITE	_____	SUBSTATION SITE	_____
SITE ACCESS	_____	SITE ACCESS	_____
CABLE RIGHTS & SITE ACCESS	_____	CABLE RIGHTS & SITE ACCESS	_____
SALE OF LAND	_____	SALE OF LAND	_____
UNDERGROUND CABLE RIGHTS/ACCESS	_____	UNDERGROUND CABLE RIGHTS/ACCESS	_____
OVERHEAD LINE RIGHTS/ACCESS	_____	OVERHEAD LINE RIGHTS/ACCESS	_____
FIBRE OPTIC/TELECOMS OVERHEAD LINE RIGHTS/ACCESS	_____	FIBRE OPTIC/TELECOMS OVERHEAD LINE RIGHTS/ACCESS	_____
FIBRE OPTIC/TELECOMS UNDERGROUND CABLE RIGHTS/ACCESS	_____	FIBRE OPTIC/TELECOMS UNDERGROUND CABLE RIGHTS/ACCESS	_____
PROPERTY BOUNDARY	_____	PROPERTY BOUNDARY	_____
TOWER/Pylon POSITION	<input checked="" type="checkbox"/>	TOWER/Pylon POSITION	<input checked="" type="checkbox"/>
POLE POSITION	<input type="checkbox"/>	POLE POSITION	<input type="checkbox"/>
STAY POSITION	<input type="checkbox"/>	STAY POSITION	<input type="checkbox"/>
UNDERGROUND CABLE POSITION	_____	UNDERGROUND CABLE POSITION	_____
OVERHEAD LINE POSITION	_____	OVERHEAD LINE POSITION	_____

REPRODUCED FROM THE DRONANCE SURVEY MAP WITH THE SANCTION OF THE CONTROLLER OF H.M. STATIONARY OFFICE

PLEASE NOTE THAT THIS IS A LEGAL PLAN RELATING TO SPECIFIC ASSETS. A LINE MAY INDICATE THE POSITION OF AN OVERHEAD CABLE. THIS PLAN IS NOT TO BE USED FOR IDENTIFYING WHERE OUR ASSETS HAVE BEEN INSTALLED OR TO IDENTIFY THE POSITION OF ASSETS. FOR MORE INFORMATION ON OUR ASSETS, PLEASE REFER TO WESTERN POWER DISTRIBUTION'S ASSETS IN PREPARATION FOR SITE WORKS OR EXCAVATIONS. PLEASE REFER TO OUR COMPANY WEBSITE FOR DETAILS. ASSETS SHOWN AS OR DISCONNECTED MAY HAVE BEEN RECONNECTED AND SHOULD BE IDENTIFIED AS LIVE.

Plan 40

Plan 40

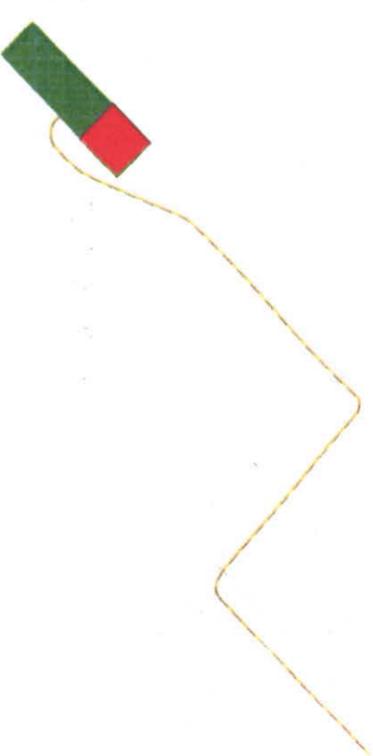

SIGNATURE OF GRANTOR:
 (For Wylieve agreements)
 DATE:

TITLE:
 SUBSTATION SITE
 4105049
 BEAN HILL
 BLETCHLEY

DRAWING NUMBER: 4105049/MCO1355

SCALE: 1:500


GRID REFERENCE: 488733, 236098

DATE: 07/11/2012

SUBSTATION SITE	[Red]
SITE ACCESS	[Green]
CABLE RIGHTS & SITE ACCESS	[Blue]
SALE OF LAND	[Yellow]
UNDERGROUND CABLE RIGHTS/ACCESS	[Orange]
OVERHEAD LINE RIGHTS/ACCESS	[Light Green]
FIBRE OPTIC/TELECOMS OVERHEAD LINE RIGHTS/ACCESS	[Light Blue]
FIBRE OPTIC/TELECOMS UNDERGROUND CABLE RIGHTS/ACCESS	[Light Orange]
PROPERTY BOUNDARY	[Red]
TOWER/PYLON POSITION	[Green]
POLE POSITION	[Blue]
STAY POSITION	[Yellow]
UNDERGROUND CABLE POSITION	[Orange]
OVERHEAD LINE POSITION	[Light Green]

REPRODUCED FROM THE ORDNANCE SURVEY MAP WITH THE SANCTION OF THE CONTROLLER OF H.M. STATIONARY OFFICE

PLEASE NOTE THAT THIS IS A LEGAL PLAN RELATIVE TO SPECIFIC ASSETS IN THE MAP AND INDICATE THE POSITION OF THE ASSETS. THIS PLAN IS NOT TO BE USED FOR IDENTIFYING THE EXACT POSITION OF THE ASSETS. THE ORDNANCE SURVEY MAPS ARE NOT TO BE USED FOR IDENTIFYING THE EXACT POSITION OF THE ASSETS.

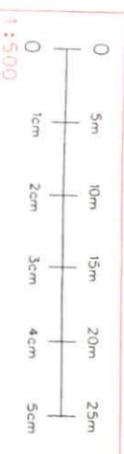


PLEASE NOTE: This plan ONLY shows assets owned by Western Power Distribution. Electricity assets owned by IDNO's (Independent Network Operators) may be present in this area.

New plan 63 ✓

PCAN 41



Path and Cycle Path

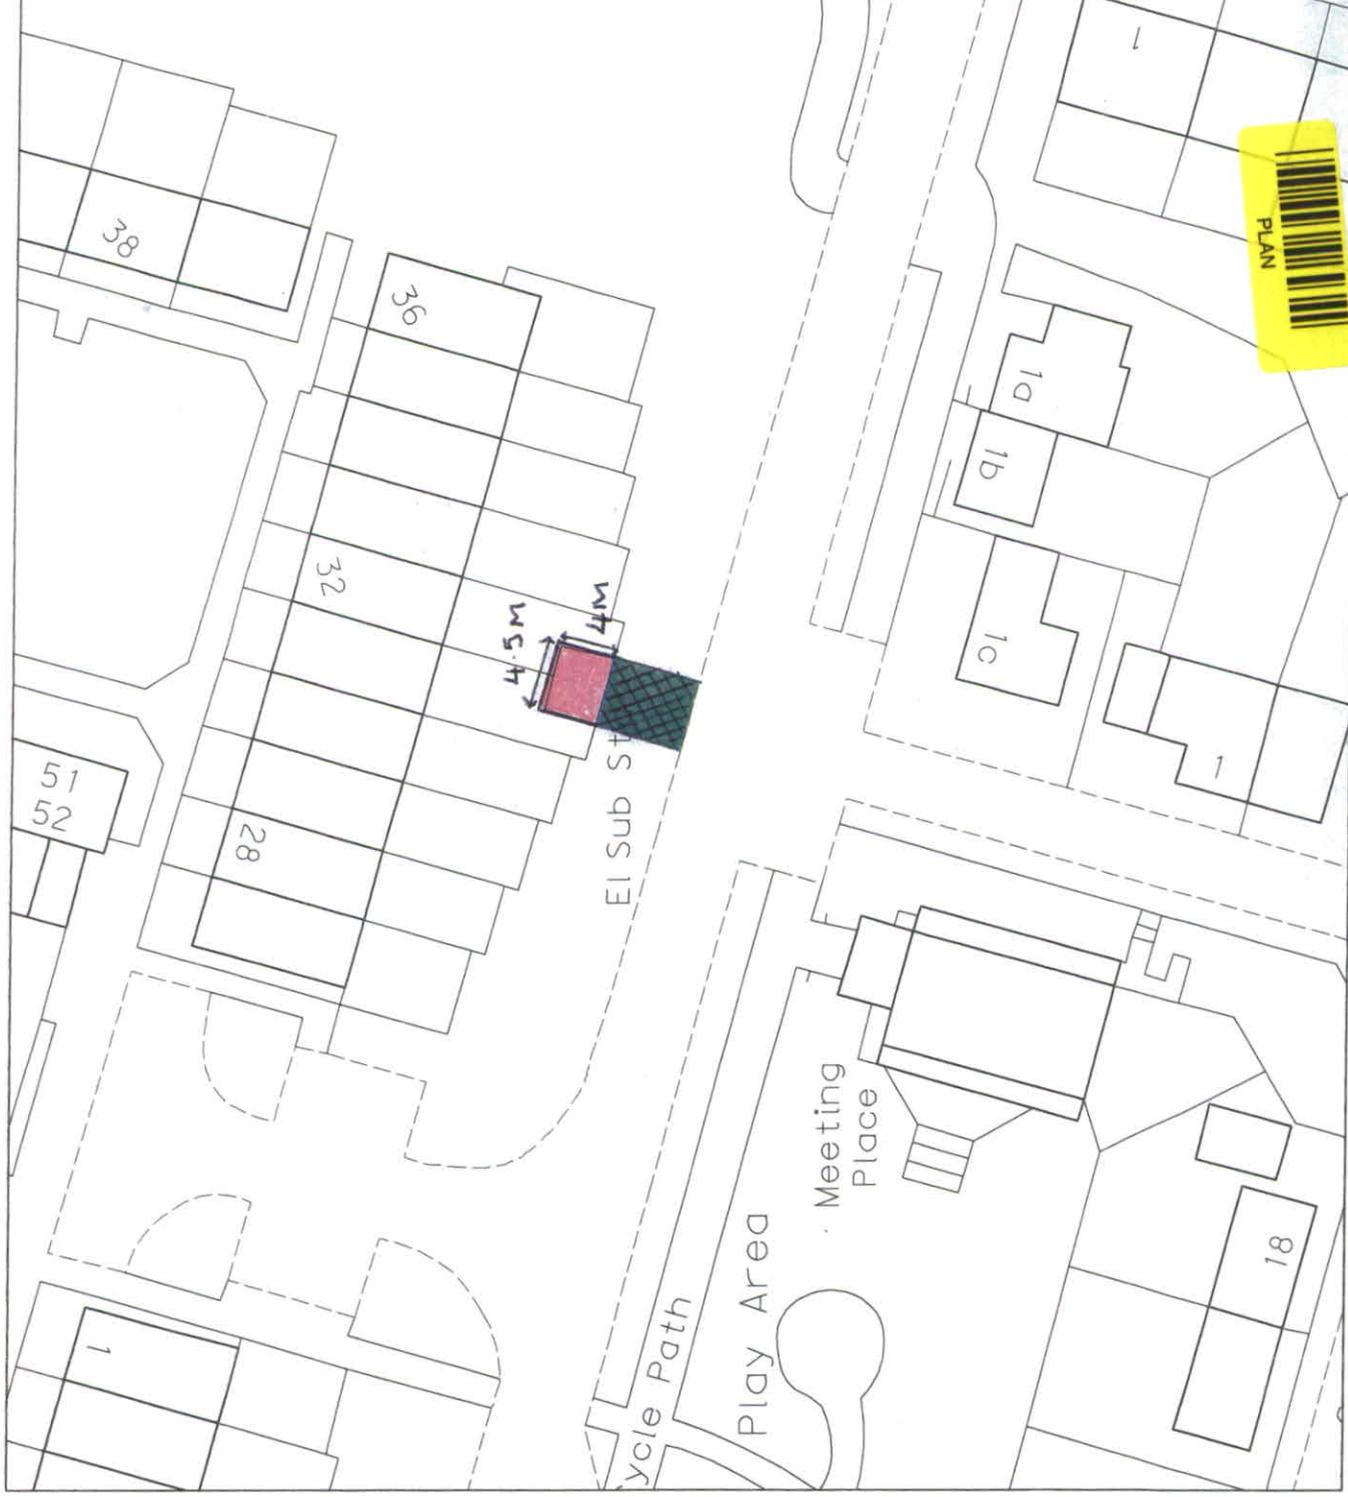

SIGNATURE OF GRANTOR: (for wayleave agreements)		TITLE: : 41D5055 : MIC 16.	
DATE	A4	DRAWING NUMBER	AN
SCALE	1:500		
DATE			
SUBSTATION SITE	<input checked="" type="checkbox"/>		
SUBSTATION SITE ACCESS	<input type="checkbox"/>		
CABLE RIGHTS & SITE ACCESS	<input type="checkbox"/>		
SALE OF LAND	<input type="checkbox"/>		
UNDERGROUND CABLE LEGAL RIGHTS and/or ACCESS	<input type="checkbox"/>		
OVERHEAD LINE LEGAL RIGHTS and/or ACCESS	<input type="checkbox"/>		
FIBRE OPTIC/TELECOMS UNDERGROUND CABLE LEGAL RIGHTS and/or ACCESS	<input type="checkbox"/>		
PROPERTY BOUNDARY	<input type="checkbox"/>		
TOWER/PYLON POSITION	<input checked="" type="checkbox"/>		
POLE POSITION	<input type="checkbox"/>		
STAY POSITION	<input type="checkbox"/>		
UNDERGROUND CABLE POSITION	<input type="checkbox"/>		
OVERHEAD LINE POSITION	<input type="checkbox"/>		
REPRODUCED FROM ORDNANCE SURVEY MAP WITH THE SANCTION OF THE CONTROLLER OF H.M. STATISTICAL OFFICE.			
PLEASE NOTE: THIS IS A LEGAL PLAN RELATING TO SPECIFIC ASSETS IN A LINE WAY ABOVE THE GROUND. IT DOES NOT SHOW THE LOCATION OF ANY OTHER ASSETS OR RIGHTS. THE PLAN IS NOT TO BE USED FOR ANY OTHER PURPOSES. THE USER OF THIS PLAN SHALL BE RESPONSIBLE FOR OBTAINING ALL NECESSARY RIGHTS AND PERMISSIONS FROM THE APPROPRIATE AUTHORITIES. THE USER SHALL BE RESPONSIBLE FOR OBTAINING ALL NECESSARY RIGHTS AND PERMISSIONS FROM THE APPROPRIATE AUTHORITIES. THE USER SHALL BE RESPONSIBLE FOR OBTAINING ALL NECESSARY RIGHTS AND PERMISSIONS FROM THE APPROPRIATE AUTHORITIES.			

PLEASE NOTE: This plan ONLY shows assets owned by Western Power Distribution. Electricity assets owned by DNO's (Independent Network Operators) will be present in this area.

PLAN 43

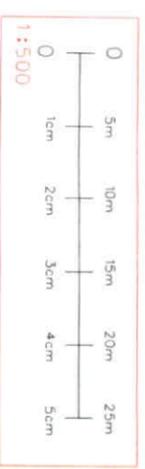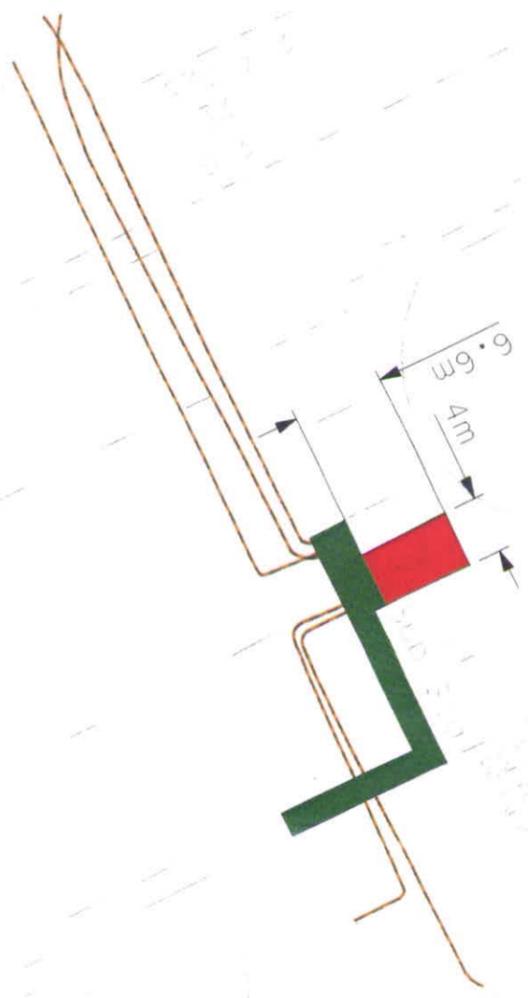

PLEASE NOTE: THIS PLAN ONLY SHOWS ASSETS OWNED BY WESTERN POWER DISTRIBUTION. ELECTRICITY ASSETS OWNED BY IDND'S (INDEPENDENT NETWORK OPERATORS) MAY BE PRESENT IN THIS AREA.

SIGNATURE OF GRANTOR:
(for wayleave agreements)
DATE:

WESTERN POWER DISTRIBUTION
Stronger Networks, Smarter Power and Better
AN A3

TITLE:
SUBSTATION SITE
141049881
BARRETT FIELD DRIVE
EAST WETHERFIELD

DRAWING NUMBER	MC01361
SCALE	1:500
GRID REFERENCE	487401 - 236453
DATE	08.11.2012
SUBSTATION SITE	[Red Box]
SITE ACCESS	[Green Box]
CABLE RIGHTS & SITE ACCESS	[Blue Box]
SALE OF LAND	[Yellow Box]
UNDERGROUND CABLE RIGHTS/ACCESS	[Orange Box]
OVERHEAD LINE RIGHTS/ACCESS	[Light Green Box]
FIBRE OPTIC/TELECOMS OVERHEAD LINE RIGHTS/ACCESS	[Light Blue Box]
FIBRE OPTIC/TELECOMS UNDERGROUND CABLE RIGHTS/ACCESS	[Light Orange Box]
PROPERTY BOUNDARY	[Red Dashed Line]
TOWER/PYLON POSITION	[X]
POLE POSITION	[O]
STAY POSITION	[T]
UNDERGROUND CABLE POSITION	[---]
OVERHEAD LINE POSITION	[---] or [---]

REPRODUCED FROM THE ORDINANCE SURVEY MAP WITH THE SANCTION OF THE CONTROLLER OF H.M. STATIONARY OFFICE

PLEASE NOTE THAT THIS IS A LEGAL PLAN RELATIVE TO SPECIFIC ASSETS IN LINE AND INDICATE THE POSITION WHERE THEY ARE ASSUMED TO BE. THIS PLAN IS NOT TO BE USED FOR IDENTIFYING WHERE OUR ASSETS HAVE BEEN INSTALLED OR IN CONNECTION WITH ANY PLANNED WORKS OR EXCAVATIONS. IF YOU REQUIRE A PLAN OF WESTERN POWER DISTRIBUTION'S ASSETS IN PREPARATION FOR SITE WORKS OR EXCAVATIONS, PLEASE REFER TO OUR COMPANY WEBSITE FOR DETAILS. ASSETS SHOWN ON OR DISCONNECTED MAY HAVE BEEN RECONNECTED AND SHOULD BE TREATED AS LIVE.

GARRAWAYS

SIGNATURE OF GRANTOR:
(for wayleave agreements)

DATE:

WESTERN POWER DISTRIBUTION
Serving the Midlands, South West and East of London
AN AA

TITLE:
SUBSTATION SITE
(4100368)
JONATHANS COFFEE HALL

DRAWING NUMBER: 4100368 / MCO1363

SCALE: 1:500



GRID REFERENCE: 486113,231029

DATE: 08-11-2012


SUBSTATION SITE	[Red Box]
SITE ACCESS	[Green Box]
CABLE RIGHTS & SITE ACCESS	[Blue Box]
SALE OF LAND	[Yellow Box]
UNDERGROUND CABLE RIGHTS/ACCESS	[Orange Box]
OVERHEAD LINE RIGHTS/ACCESS	[Green Box]
FIBRE OPTIC/TELECOMS OVERHEAD LINE RIGHTS/ACCESS	[Light Green Box]
FIBRE OPTIC/TELECOMS UNDERGROUND RIGHTS/ACCESS	[Light Blue Box]
PROPERTY BOUNDARY	[Red Dashed Line]
TOWER/Pylon POSITION	<input checked="" type="checkbox"/>
POLE POSITION	<input type="checkbox"/>
STAY POSITION	T
UNDERGROUND CABLE POSITION	---
OVERHEAD LINE POSITION	---

REPRODUCED FROM THE DRAINAGE SURVEY MAP WITH THE SANCTION OF THE CONTROLLER OF H.M. STATIONARY OFFICE

PLEASE NOTE THAT THIS IS A LEGAL PLAN RELATING TO SPECIFIC ASSETS. A LINE MAY INDICATE THE POSITION OF AN ASSET OR ASSETS. THIS PLAN IS NOT TO BE USED FOR IDENTIFYING MAINS OR ASSETS HAVE BEEN INSTALLED OR TO BE INSTALLED. THIS PLAN IS FOR INFORMATION ONLY. PLEASE REFER TO WESTERN POWER DISTRIBUTION'S ASSETS IN PREPARATION FOR SITE WORKS OR EXCAVATING. PLEASE REFER TO THE COMPANY WEBSITE FOR DETAILS. ASSETS SHOWN AS NOT OR DISCONNECTED MAY HAVE BEEN RECONNECTED AND SHOULD BE TREATED AS LIVE.

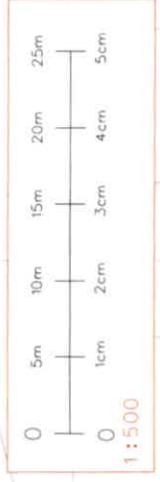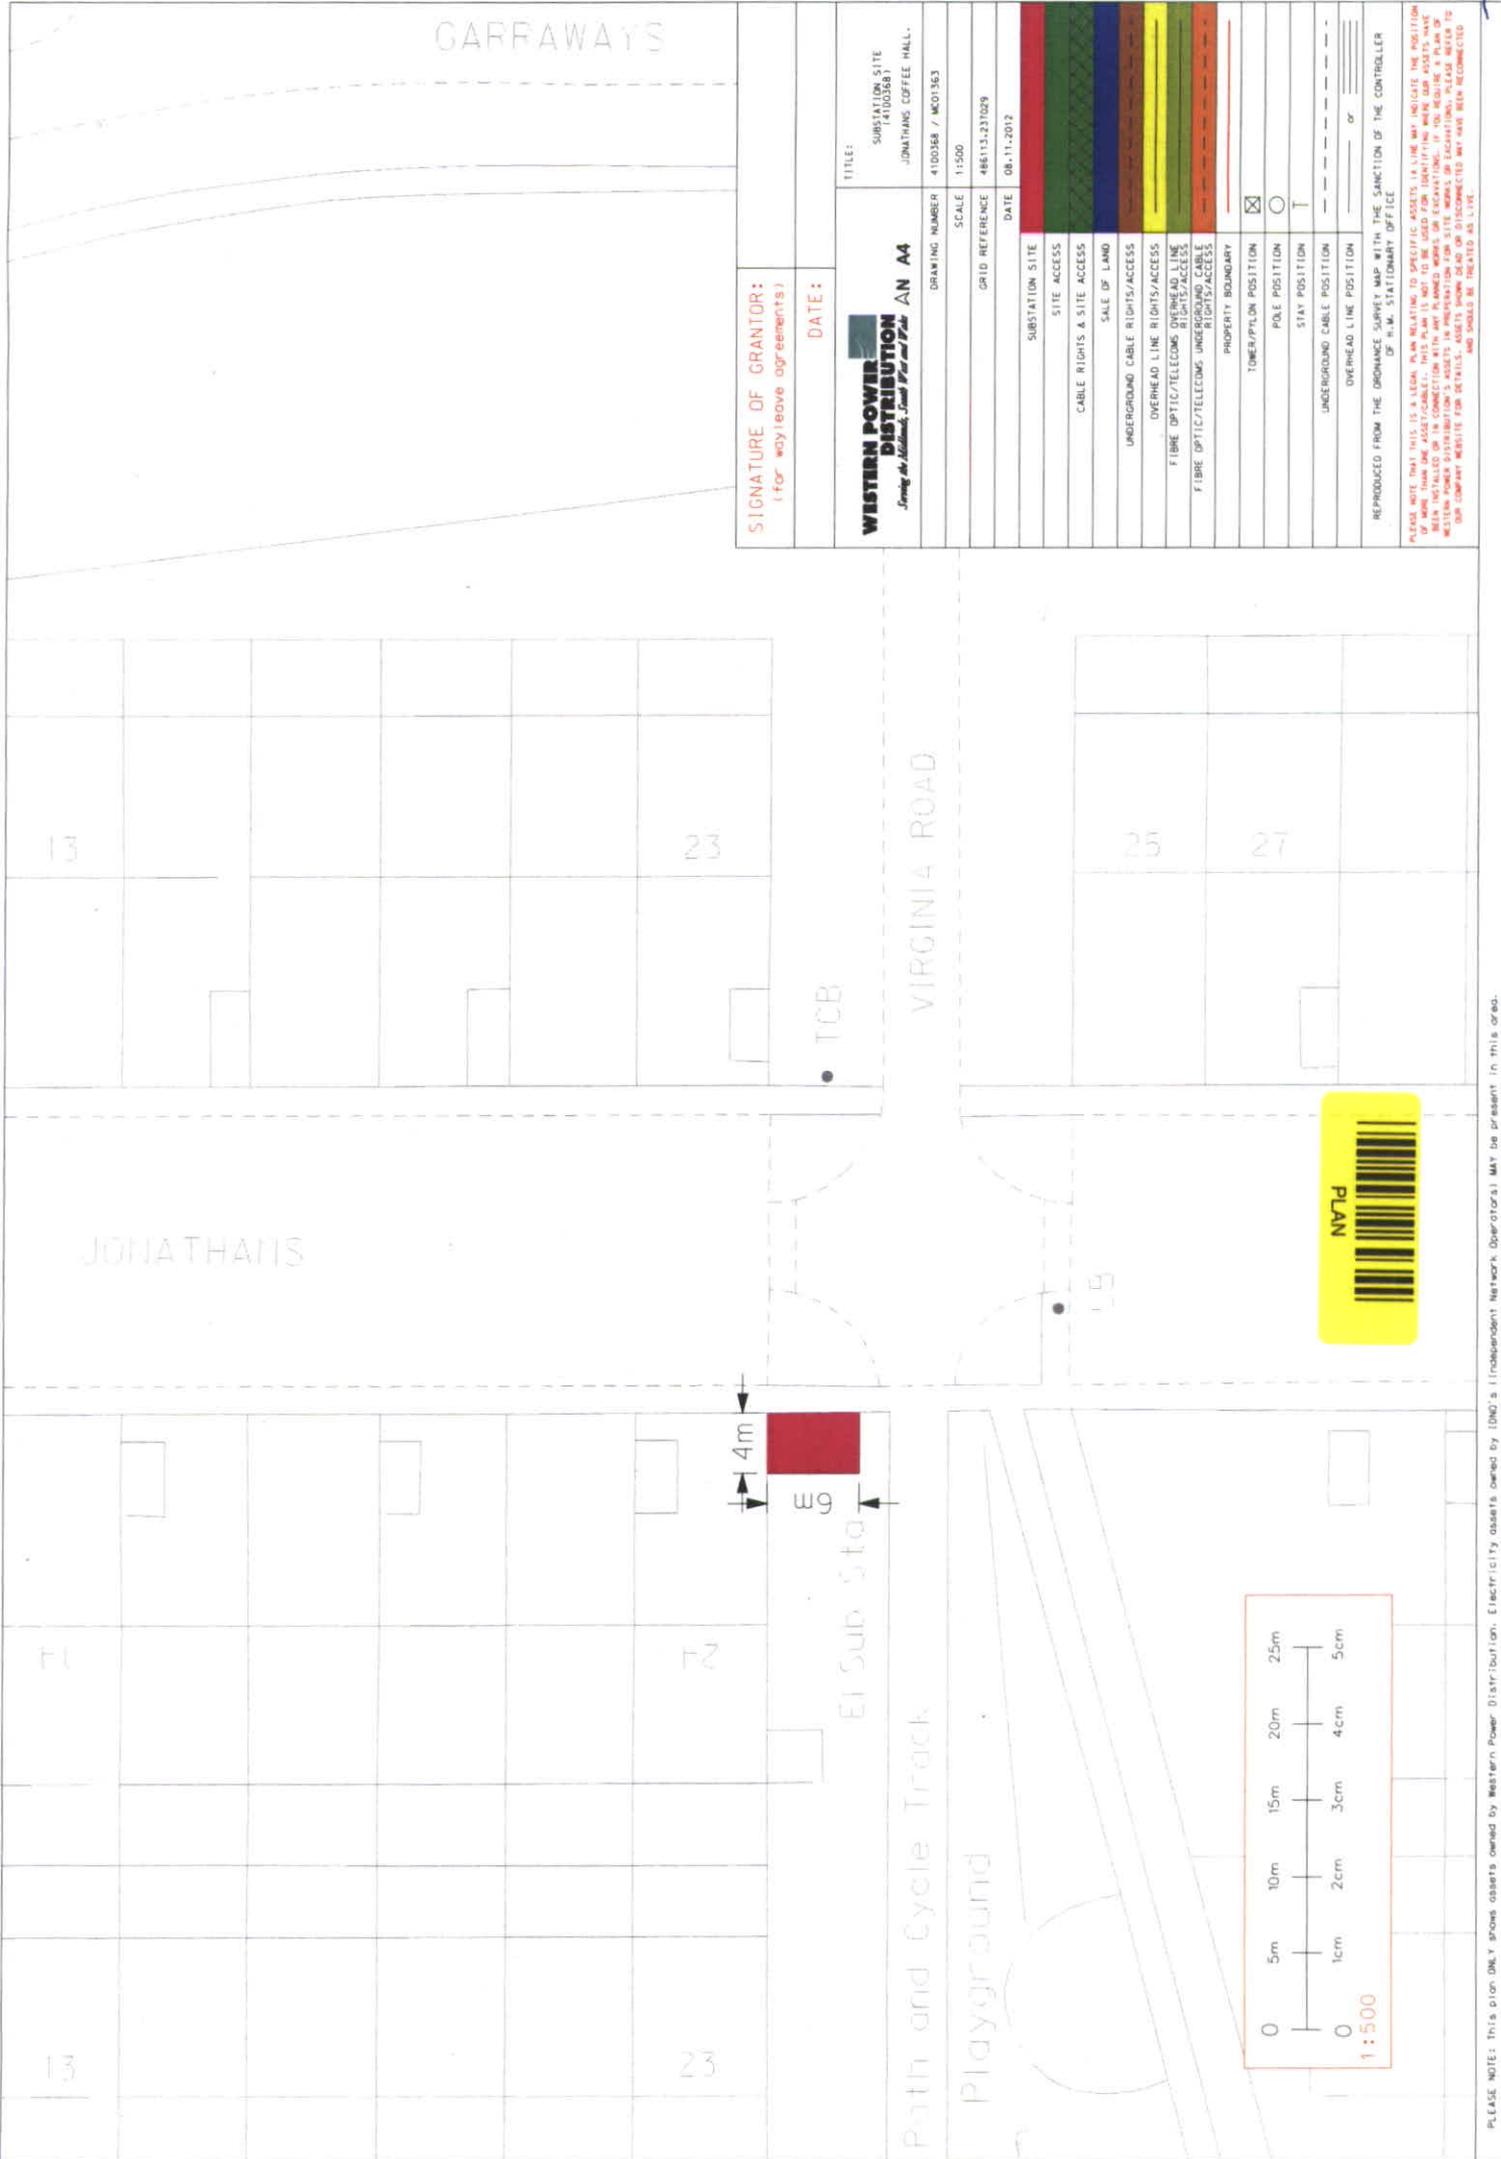

PLEASE NOTE: This plan DML shows assets owned by Western Power Distribution. Electricity assets owned by DNO's (Independent Network Operators) may be present in this area.

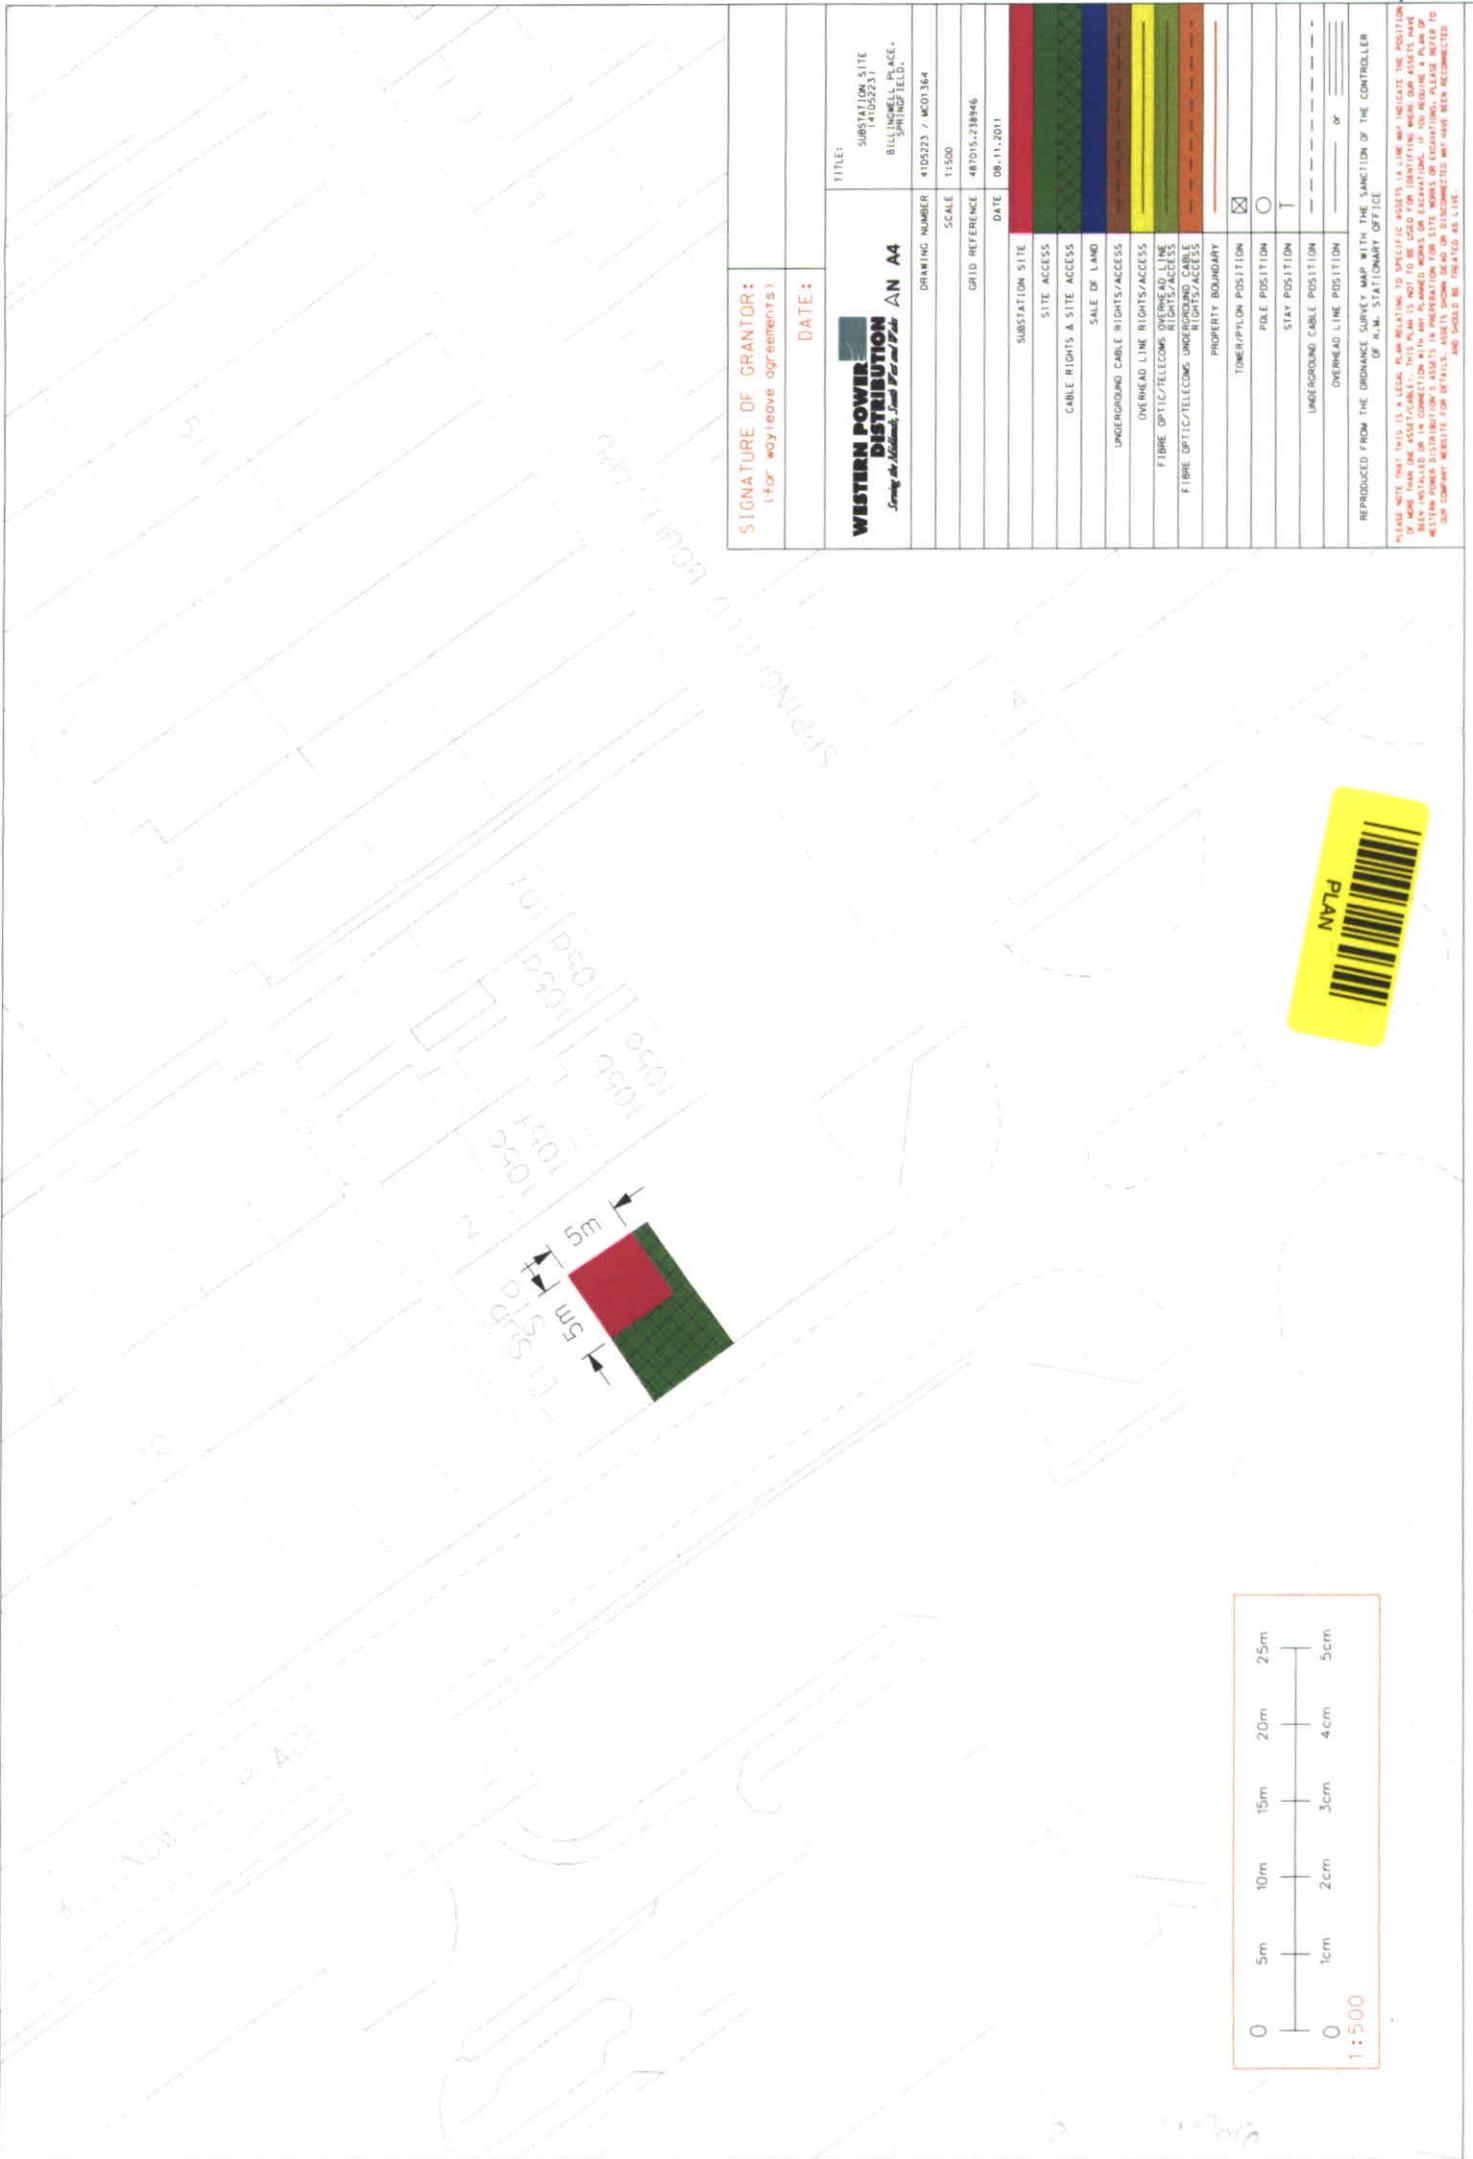

SIGNATURE OF GRANTOR:
(for wayleave agreements)

DATE:

WESTERN POWER DISTRIBUTION
Serving the Midlands, South West and Wales

TITLE:
SUBSTATION SITE
(4105223)
BILLINGWELL PLACE,
SPRINGFIELD,

AN A4


DRAWING NUMBER
4105223 / M001364

SCALE
1:500

GRID REFERENCE
487015-218946

DATE
08-11-2011



SUBSTATION SITE	[Red Box]
SITE ACCESS	[Green Box]
CABLE RIGHTS & SITE ACCESS	[Blue Box]
SALE OF LAND	[Yellow Box]
UNDERGROUND CABLE RIGHTS/ACCESS	[Orange Box]
OVERHEAD LINE RIGHTS/ACCESS	[Purple Box]
FIBRE OPTIC/TELECOMS OVERHEAD LINE RIGHTS/ACCESS	[Light Green Box]
FIBRE OPTIC/TELECOMS UNDERGROUND RIGHTS/ACCESS	[Light Blue Box]
PROPERTY BOUNDARY	[Black Dashed Line]

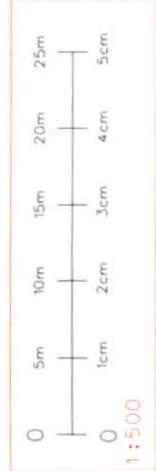

REPRODUCED FROM THE DISTANCE SURVEY MAP WITH THE SANCTION OF THE CONTROLLER OF PLANS - STATIONARY OFFICE

PLEASE NOTE THAT THIS IS A LEGAL PLAN RELATING TO SPECIFIC ASSETS IN A LINE WAY INDICATE THE POSITION OF THE ASSETS AND NOT THE POSITION OF THE ASSETS THEMSELVES. THE PLAN IS NOT TO BE USED FOR ANY OTHER PURPOSES. IF YOU REQUIRE A PLAN OF WESTERN POWER DISTRIBUTION'S ASSETS IN PREPARATION FOR SITE WORKS OR EXCAVATIONS, PLEASE REFER TO WESTERN POWER DISTRIBUTION'S WEBSITE FOR DETAILS OF THE ASSETS AND OF ASSETS WHICH MAY BE DISCONNECTED OR UNCONNECTED. PLEASE REFER TO WESTERN POWER DISTRIBUTION'S WEBSITE FOR DETAILS OF THE ASSETS WHICH MAY BE DISCONNECTED OR UNCONNECTED.

PLANS 446

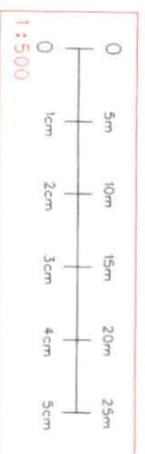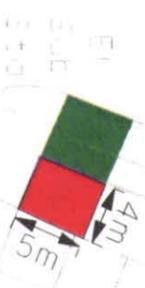

SIGNATURE OF GRANTOR:
(for wayleave agreements)
DATE:

WESTERN POWER DISTRIBUTION
Serving the Midlands, South West and Wales
AN A3

TITLE: SUBSTATION SITE
DRAWING NUMBER: 4104928/MC01365
SCALE: 1:500
GRID REFERENCE: 480125.239491
DATE: 08/11/2012

SUBSTATION SITE	
SITE ACCESS	
CABLE RIGHTS & SITE ACCESS	
SALE OF LAND	
UNDERGROUND CABLE RIGHTS/ACCESS	
OVERHEAD LINE RIGHTS/ACCESS	
FIBRE OPTIC/TELECOMS OVERHEAD LINE RIGHTS/ACCESS	
FIBRE OPTIC/TELECOMS UNDERGROUND CABLE RIGHTS/ACCESS	
PROPERTY BOUNDARY	
TOWER/PILON POSITION	<input checked="" type="checkbox"/>
POLE POSITION	<input type="checkbox"/>
STAY POSITION	
UNDERGROUND CABLE POSITION	
OVERHEAD LINE POSITION	


REPRODUCED FROM THE ORDNANCE SURVEY MAP WITH THE SANCTION OF THE CONTROLLER OF H.M. STATIONARY OFFICE

PLEASE NOTE THAT THIS IS A LEGAL PLAN RELATING TO SPECIFIC ASSETS (A LINE MAY INDICATE THE POSITION OF MORE THAN ONE ASSET/CABLE). THIS PLAN IS NOT TO BE USED FOR IDENTIFYING WHERE OUR ASSETS HAVE BEEN INSTALLED OR IN CONNECTION WITH ANY PLANNED WORKS OR EXCAVATIONS. IF YOU REQUIRE A PLAN OF WESTERN POWER DISTRIBUTION'S ASSETS IN PREPARATION FOR SITE WORKS OR EXCAVATIONS, PLEASE REFER TO OUR COMPANY WEBSITE FOR DETAILS. ASSETS SHOWN ON OR DISCONNECTED MAY HAVE BEEN RECONNECTED AND SHOULD BE TREATED AS LIVE.

PLEASE NOTE: This plan ONLY shows assets owned by Western Power Distribution. Electricity assets owned by IDNO's (Independent Network Operators) may be present in this area.

WOLVERTON 17.

PLAN 44

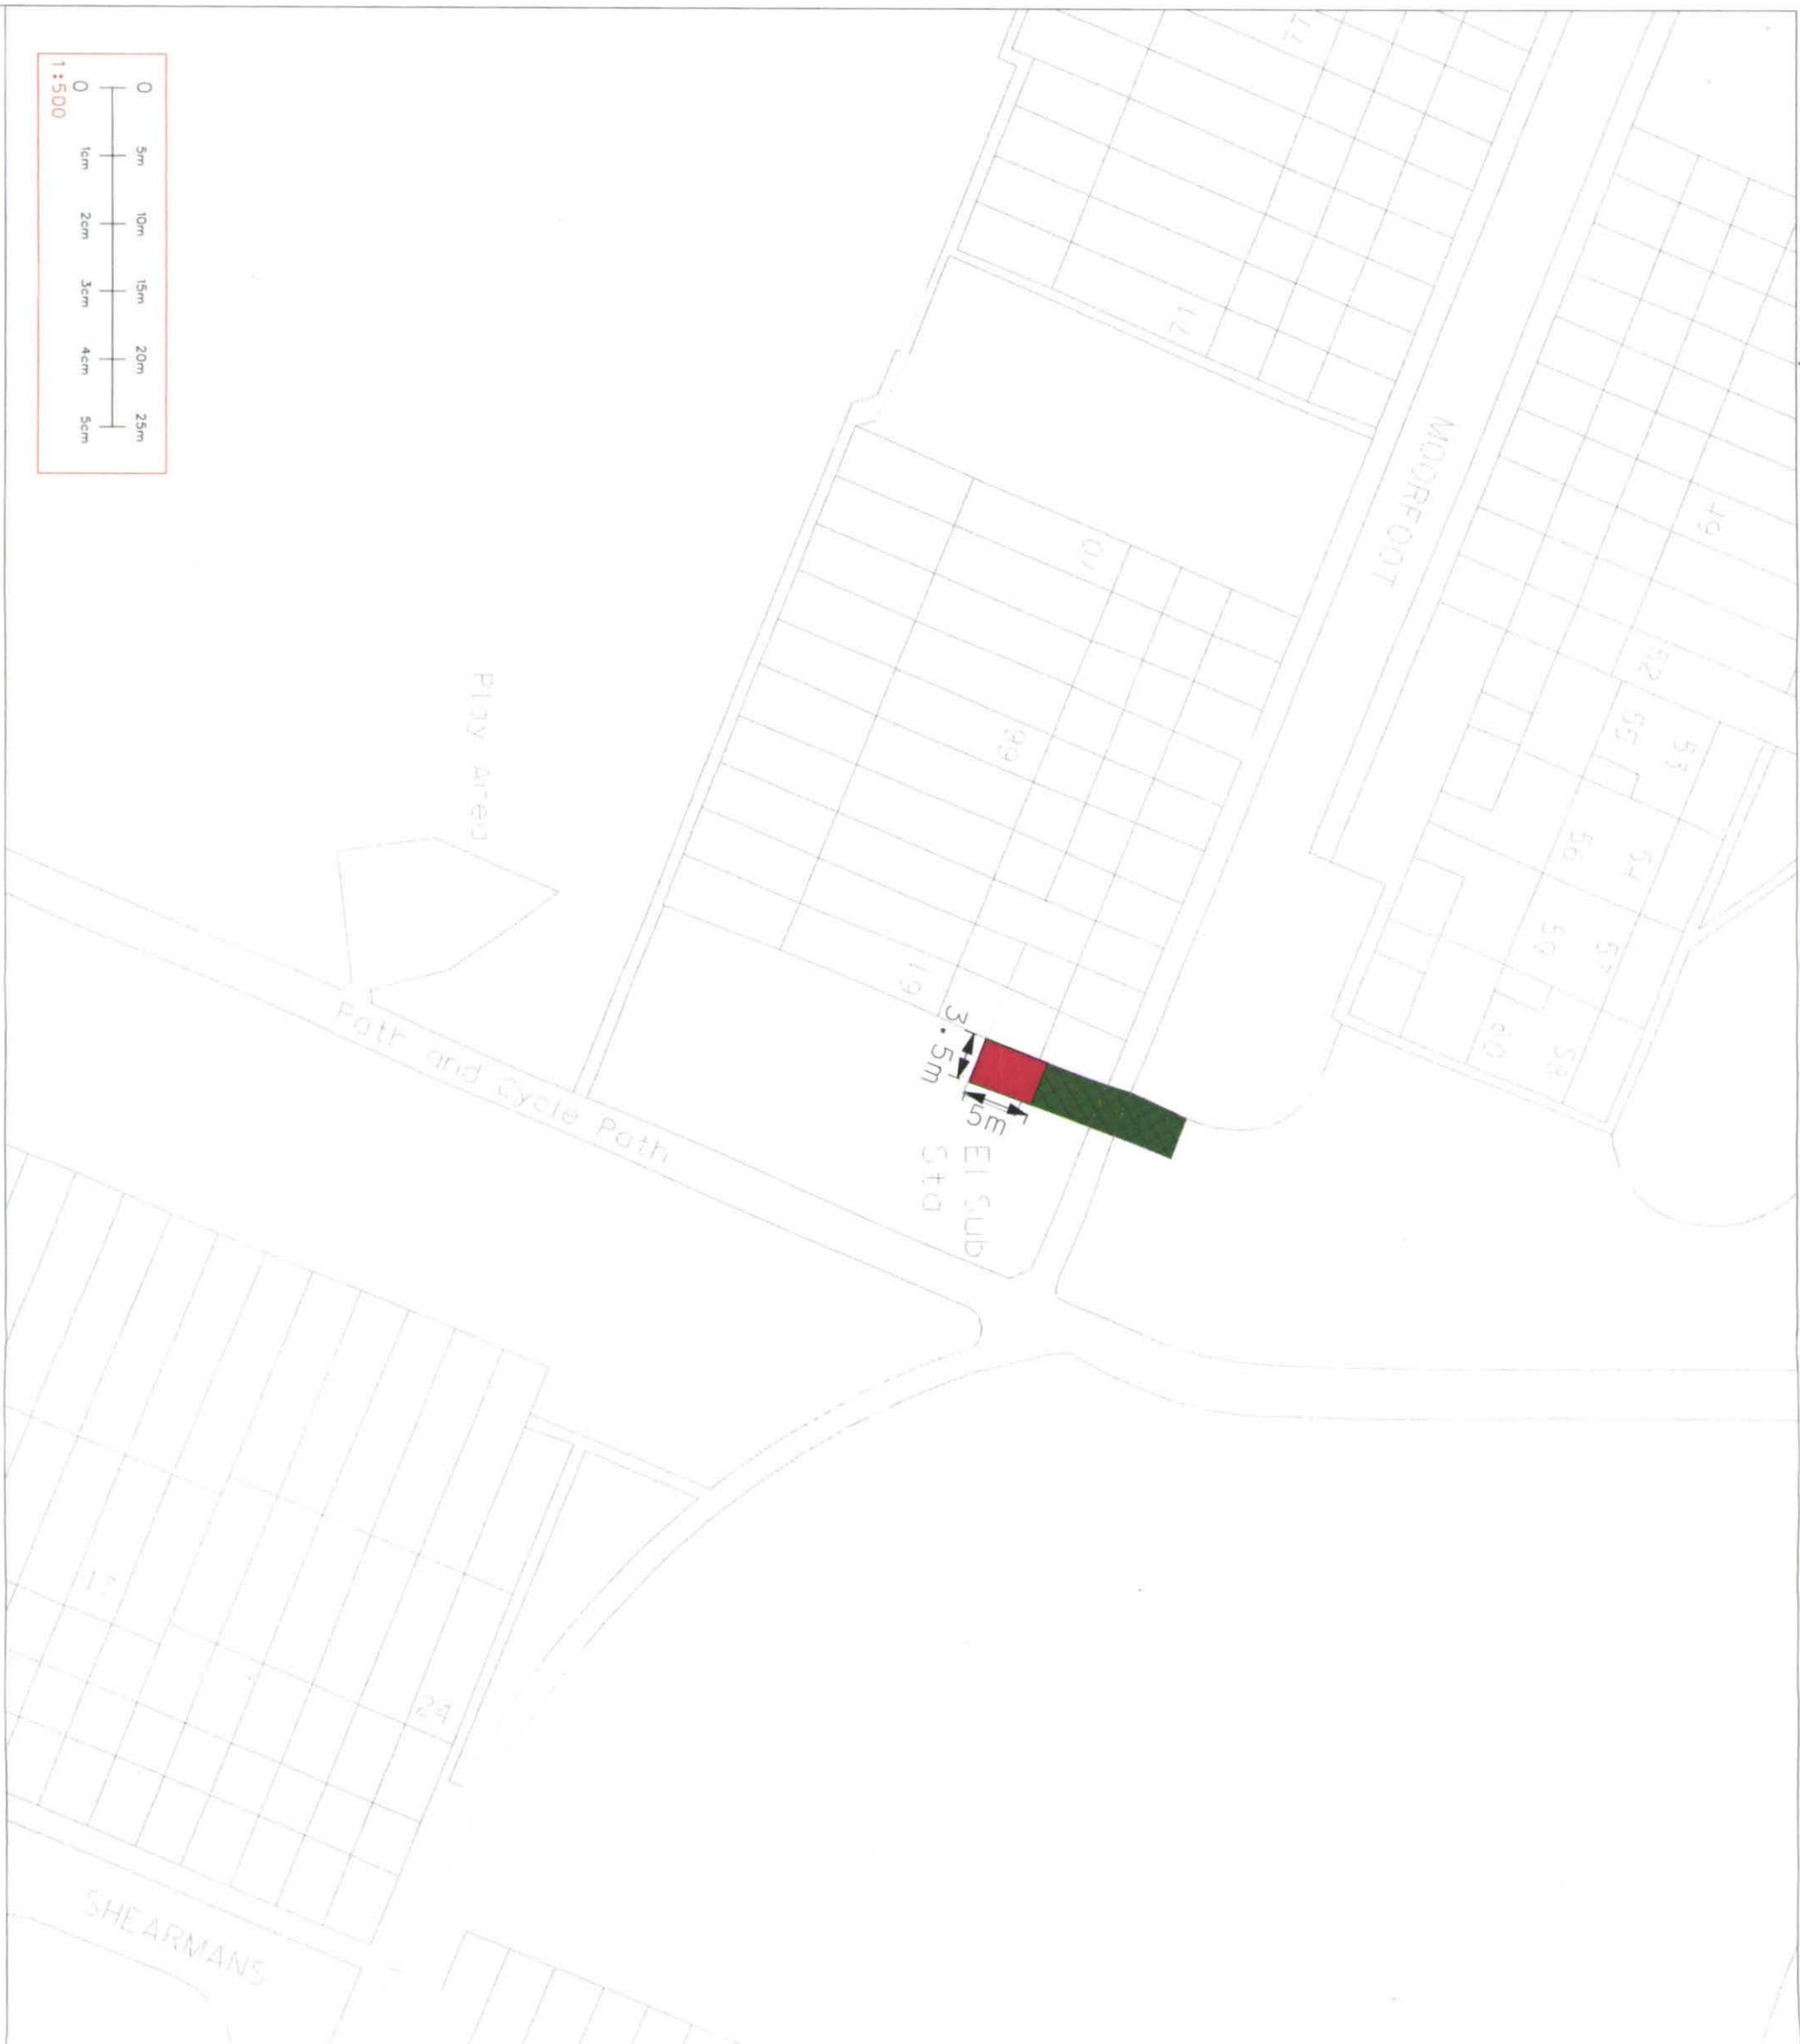

SIGNATURE OF GRANTOR:
(For wayleave agreements)
DATE:

WESTERN POWER DISTRIBUTION
Serving the Midlands, South West and Wales
AN A3

TITLE: SUBSTATION SITE
4104929
MOORFOOT
FULLER SLADE, WOLVERTON

DRAWING NUMBER: 4104929/MCO1366
SCALE: 1:500


GRID REFERENCE: 480382.239778
DATE: 08/11/2012

SUBSTATION SITE (Red)
SITE ACCESS (Green)
CABLE RIGHTS & SITE ACCESS (Blue)
SALE OF LAND (Yellow)
UNDERGROUND CABLE RIGHTS/ACCESS (Dark Blue)
OVERHEAD LINE RIGHTS/ACCESS (Light Blue)
FIBRE OPTIC/TELECOMS OVERHEAD LINE RIGHTS/ACCESS (Orange)
FIBRE OPTIC/TELECOMS UNDERGROUND CABLE RIGHTS/ACCESS (Purple)

TOWER/PYLON POSITION (Symbol: square with X)
POLE POSITION (Symbol: circle)
STAY POSITION (Symbol: T)
UNDERGROUND CABLE POSITION (Symbol: dashed line)
OVERHEAD LINE POSITION (Symbol: solid line) or (Symbol: double solid line)



REPRODUCED FROM THE ORDINANCE SURVEY MAP WITH THE SANCTION OF THE CONTROLLER OF H.M. STATISTICAL OFFICE

PLEASE NOTE THAT THIS IS A LEGAL PLAN RELATING TO SPECIFIC ASSETS (A LINE MAY INDICATE THE POSITION OF MORE THAN ONE ASSET/CABLE). THIS PLAN IS NOT TO BE USED FOR IDENTIFYING WHERE OUR ASSETS HAVE BEEN INSTALLED OR IN CONNECTION WITH ANY PLANNED WORKS OR EXCAVATIONS. IF YOU REQUIRE A PLAN OF WESTERN POWER DISTRIBUTION'S ASSETS IN PREPARATION FOR SITE WORKS OR EXCAVATIONS, PLEASE REFER TO OUR COMPANY WEBSITE FOR DETAILS. ASSETS SHOWN DEAD OR DISCONNECTED MAY HAVE BEEN RECONNECTED AND SHOULD BE TREATED AS LIVE.

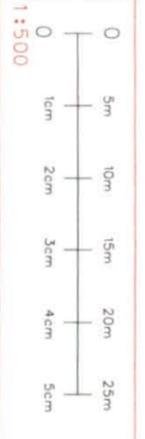

PLEASE NOTE: This plan ONLY shows assets owned by Western Power Distribution. Electricity assets owned by IDNO's (Independent Network Operators) MAY be present in this area.

PLAN 48

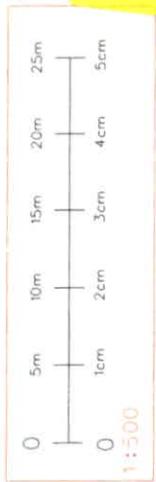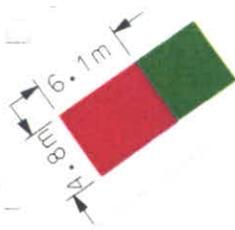


SIGNATURE OF GRANTOR: (for any/leave agreements)		DATE:	
WESTERN POWER DISTRIBUTION <i>Serving the Midlands, South East and Wales</i>		TITLE: SUBSTATION SITE (4105277) MILLTON, NEYMES, 44, STAIR DRD AVENUE, SPRINGFIELD, 4105277 / MCC1367	
DRAWING NUMBER	4105277	SCALE	1:500
GRID REFERENCE	486819-238554	DATE	08.11.2012
SUBSTATION SITE			
SITE ACCESS			
CABLE RIGHTS & SITE ACCESS			
SALE OF LAND			
UNDERGROUND CABLE RIGHTS/ACCESS			
OVERHEAD LINE RIGHTS/ACCESS			
FIBRE OPTIC/TELECOMS OVERHEAD LINE RIGHTS/ACCESS			
FIBRE OPTIC/TELECOMS UNDERGROUND RIGHTS/ACCESS			
PROPERTY BOUNDARY			
TOWER/Pylon POSITION	<input checked="" type="checkbox"/>		
POLE POSITION	<input type="checkbox"/>		
STAY POSITION	T		
UNDERGROUND CABLE POSITION			
OVERHEAD LINE POSITION			

REPRODUCED FROM THE DRAINAGE SURVEY MAP WITH THE SANCTION OF THE CONTROLLER OF N.M. STATIONARY OFFICE

PLEASE NOTE THAT THIS IS A LEGAL PLAN RELATING TO SPECIFIC ASSETS IN A LINE AND INDICATE THE POSITION OF WORK UNDER CONSTRUCTION. THIS PLAN IS NOT TO BE USED FOR IDENTIFYING WORK ON ASSETS THAT ARE NOT UNDER CONSTRUCTION. FOR MORE INFORMATION ON THE USE OF THIS PLAN, PLEASE VISIT THE WESTERN POWER DISTRIBUTION WEBSITE. PLEASE NOTE THAT THIS PLAN IS NOT TO BE USED FOR IDENTIFYING WORK ON ASSETS THAT ARE NOT UNDER CONSTRUCTION. FOR MORE INFORMATION ON THE USE OF THIS PLAN, PLEASE VISIT THE WESTERN POWER DISTRIBUTION WEBSITE. PLEASE NOTE THAT THIS PLAN IS NOT TO BE USED FOR IDENTIFYING WORK ON ASSETS THAT ARE NOT UNDER CONSTRUCTION. FOR MORE INFORMATION ON THE USE OF THIS PLAN, PLEASE VISIT THE WESTERN POWER DISTRIBUTION WEBSITE.

PLEASE NOTE: This plan only shows assets owned by Western Power Distribution. Electricity assets owned by (DNO's / Independent Network Operators) may be present in this area.

Dr. Anil

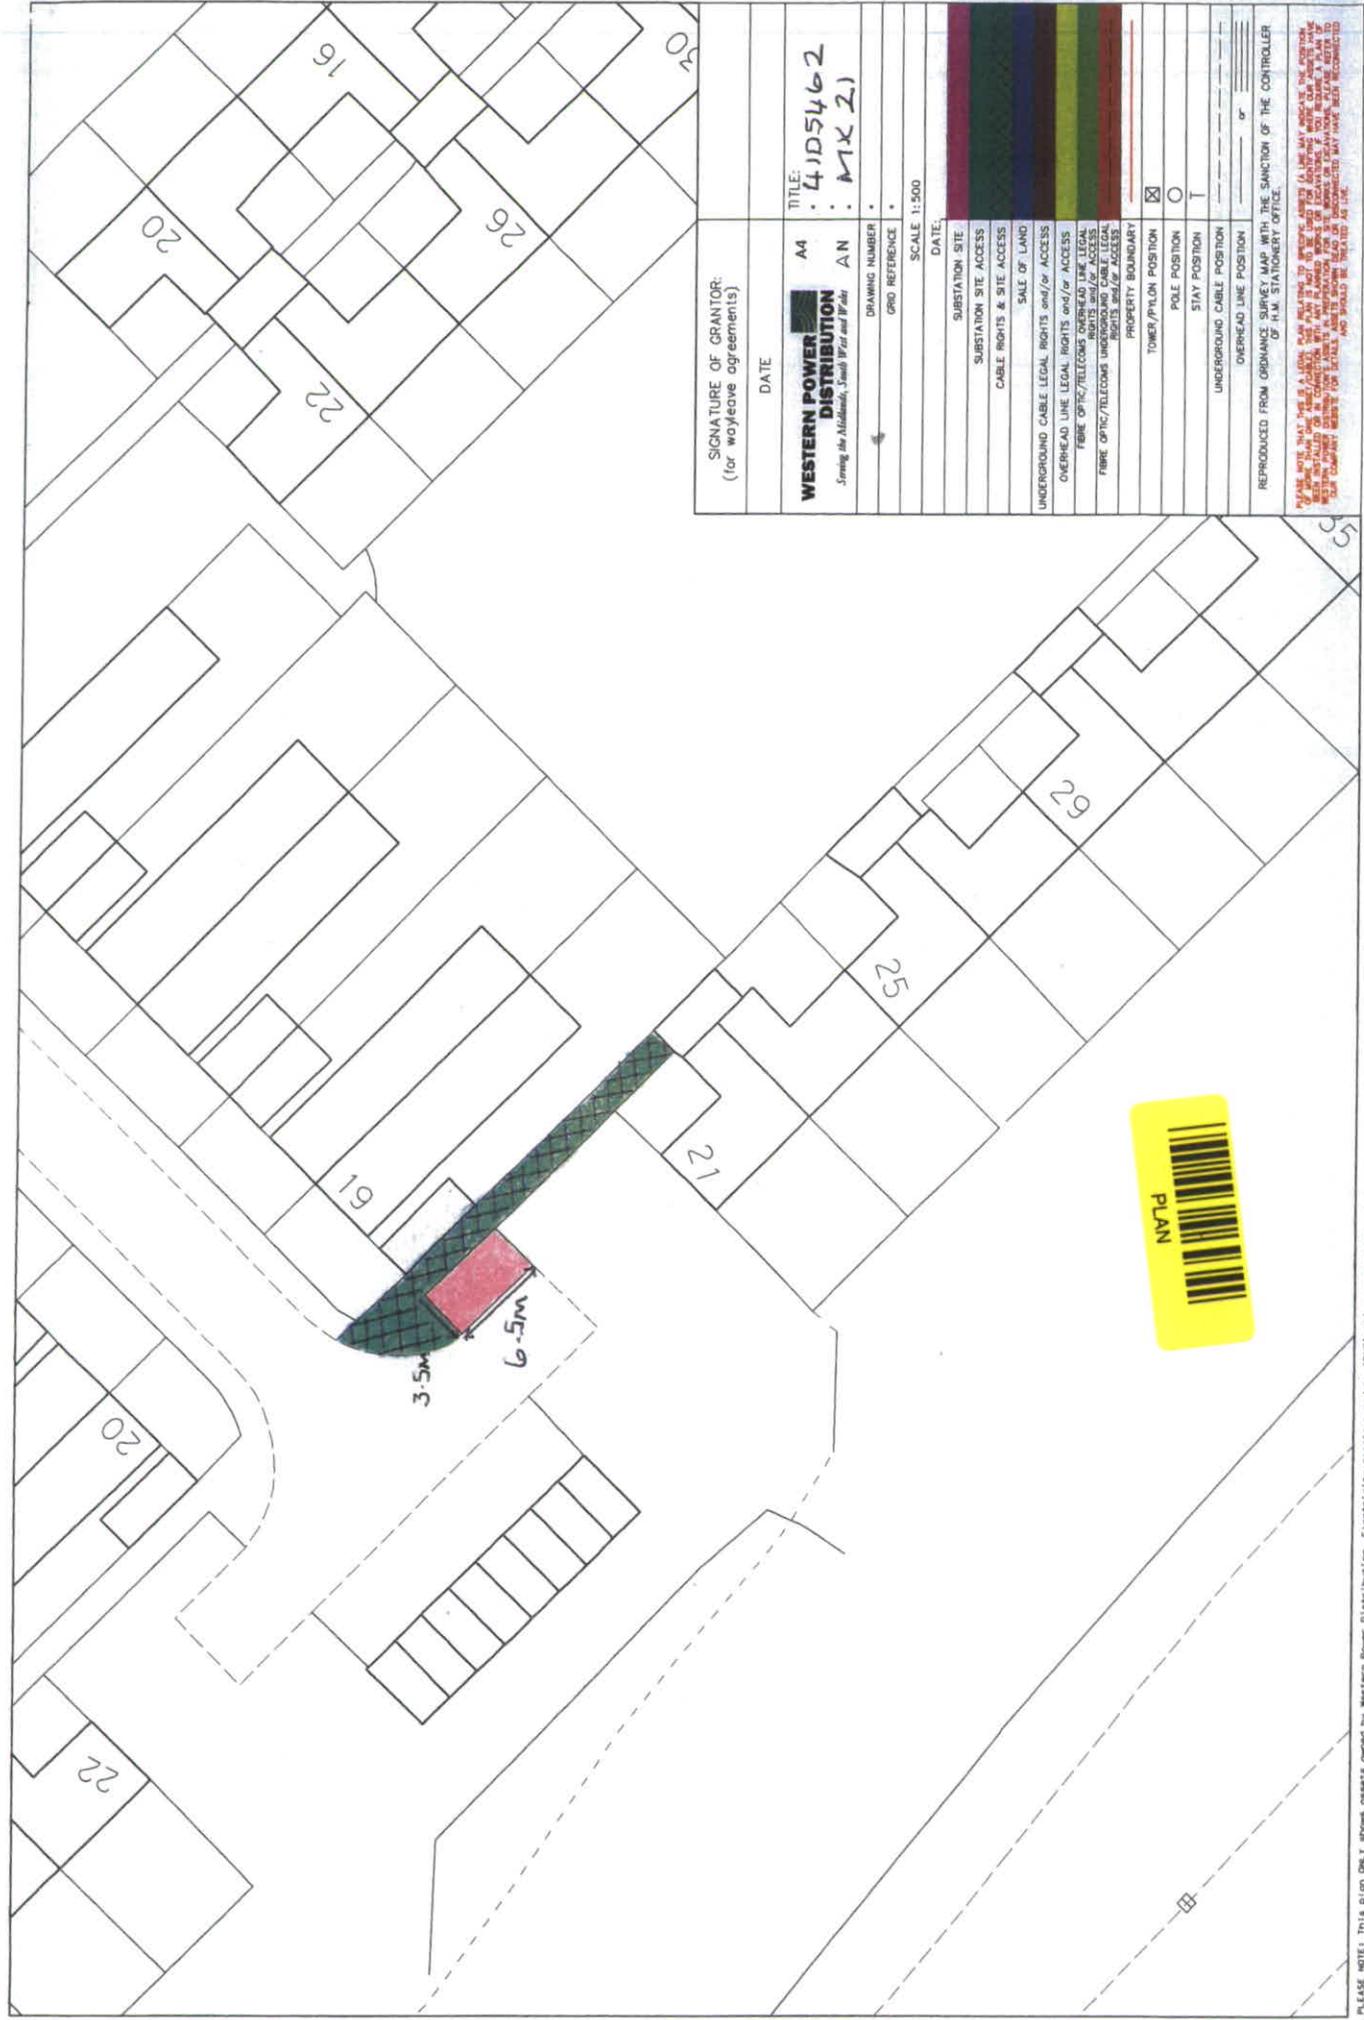


SIGNATURE OF GRANTOR: (for work/easement agreements)	DATE	TITLE: : 41D5462 : MX 21
WESTERN POWER DISTRIBUTION <i>Serving the Nation, One Step at a Time</i>	DRAWING NUMBER	GRID REFERENCE
SCALE 1:500	DATE:	
SUBSTATION SITE	SUBSTATION SITE ACCESS	CABLE RIGHTS & SITE ACCESS
SALE OF LAND	UNDERGROUND CABLE LEGAL RIGHTS and/or ACCESS	OVERHEAD CABLE LEGAL RIGHTS and/or ACCESS
OVERHEAD LINE LEGAL RIGHTS and/or ACCESS	FIBRE OPTIC/TELECOM OVERHEAD LINE LEGAL RIGHTS and/or ACCESS	FIBRE OPTIC/TELECOM UNDERGROUND CABLE LEGAL RIGHTS and/or ACCESS
PROPERTY BOUNDARY	TOWER/PYLON POSITION	POLE POSITION
		STAY POSITION
		UNDERGROUND CABLE POSITION
		OVERHEAD LINE POSITION
REPRODUCED FROM ORDINANCE SURVEY MAP WITH THE SANCTION OF THE CONTROLLER OF THE STATIONARY OFFICE.		

PLEASE NOTE THAT THIS PLAN IS A LEGAL INSTRUMENT TO WHICH THE REGISTRATION ACT 1988 APPLIES. THE CONTENTS OF THIS PLAN SHOULD BE CHECKED AGAINST THE REGISTERED DOCUMENTS TO WHICH THIS PLAN IS REFERRED. THIS PLAN IS NOT TO BE USED AS A BASIS FOR ANY CLAIMS OR AS EVIDENCE IN ANY COURT OF LAW. THE REGISTERED DOCUMENTS TO WHICH THIS PLAN IS REFERRED MAY BE VIEWED AT THE LAND REGISTRY OFFICE. ANY CHANGES TO THE REGISTERED DOCUMENTS TO WHICH THIS PLAN IS REFERRED MAY BE VIEWED AT THE LAND REGISTRY OFFICE.

PLEASE NOTE: This plan shows assets owned by Western Power Distribution. Electricity assets owned by DSO's / Independent Network Operators may be present in this plan.

PLAN 50

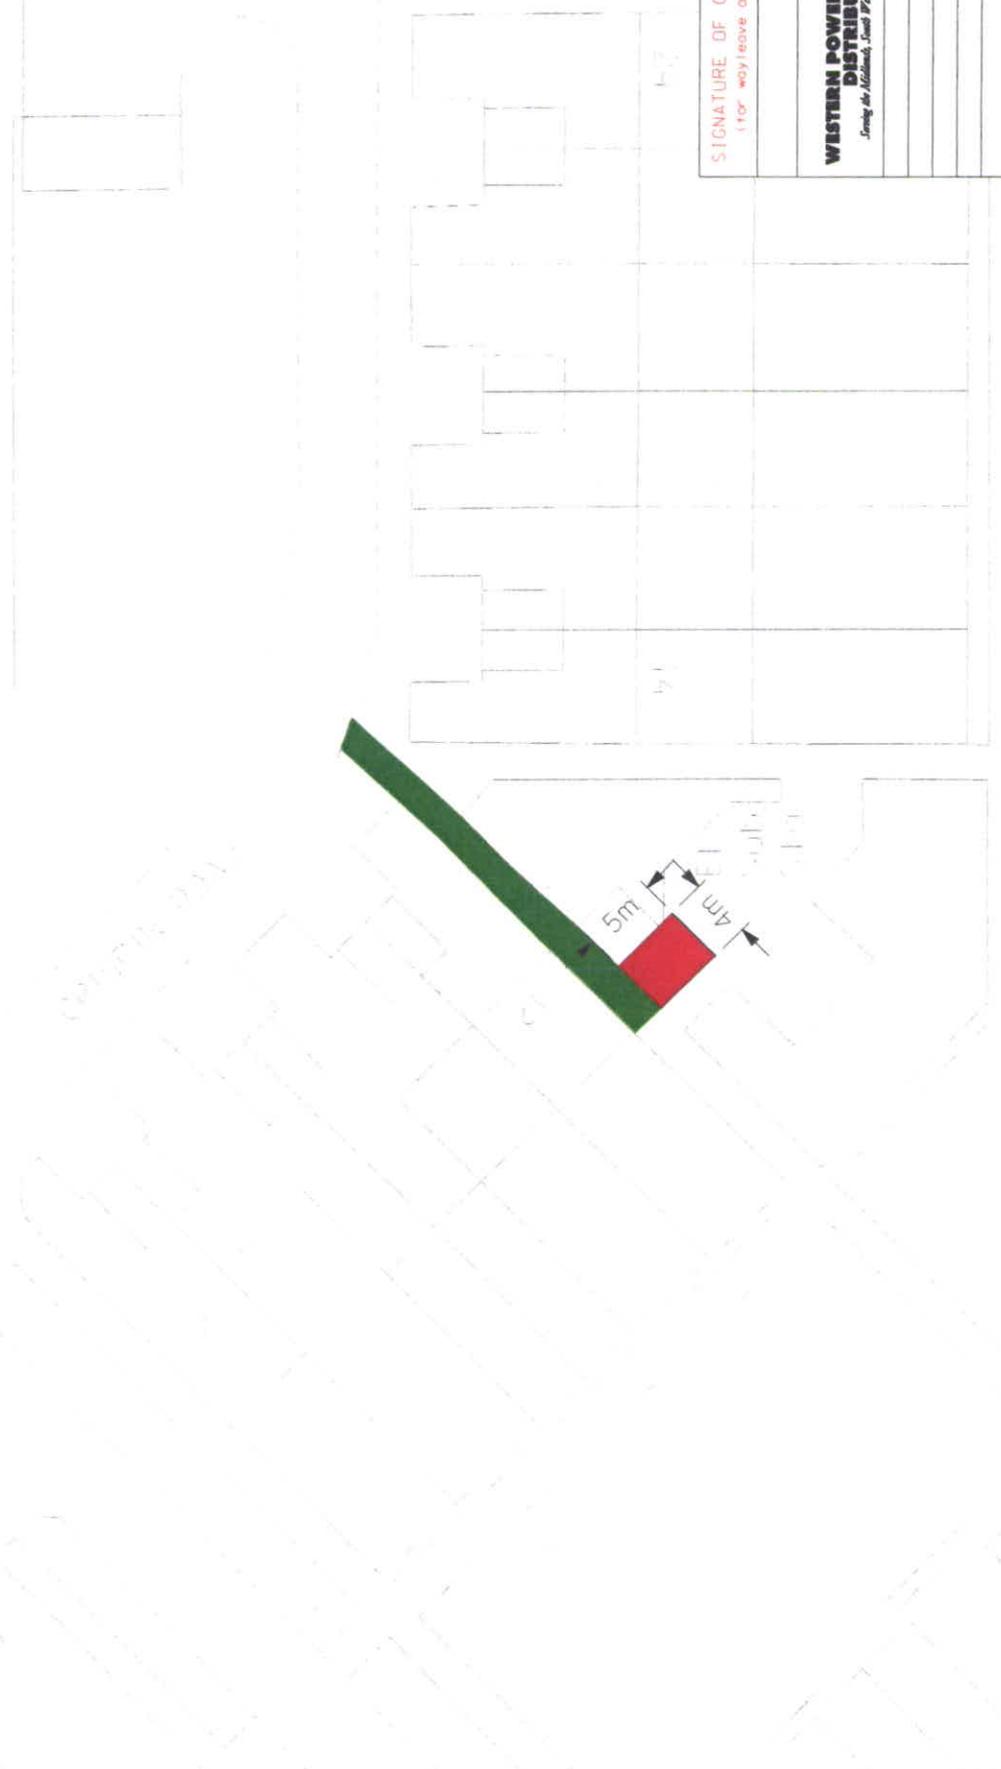

SIGNATURE OF GRANTOR:
(For wayleave agreements.)

DATE:

WESTERN POWER DISTRIBUTION
Serving the Midlands, Since 1949 and For AN A4

TITLE:
 SUBSTATION SITE
 (4104905)
 CRISPIN ROAD-BRADYVILLE

DRAWING NUMBER
 4104905 / MCD1370


SCALE
 1:500

GRID REFERENCE
 483506-241228

DATE
 08.11.2012

- SUBSTATION SITE
- SITE ACCESS
- CABLE RIGHTS & SITE ACCESS
- SALE OF LAND
- UNDERGROUND CABLE RIGHTS/ACCESS
- OVERHEAD LINE RIGHTS/ACCESS
- OVERHEAD CABLE RIGHTS/ACCESS
- FIBRE OPTIC/TELECOMS OVERHEAD RIGHTS/ACCESS
- FIBRE OPTIC/TELECOMS UNDERGROUND CABLE RIGHTS/ACCESS
- PROPERTY BOUNDARY
- TOWER/PYLON POSITION
- POLE POSITION
- STAY POSITION
- UNDERGROUND CABLE POSITION
- OVERHEAD LINE POSITION

REPRODUCED FROM THE ORDNANCE SURVEY MAP WITH THE SANCTION OF THE CONTROLLER OF H.M. STATIONARY OFFICE

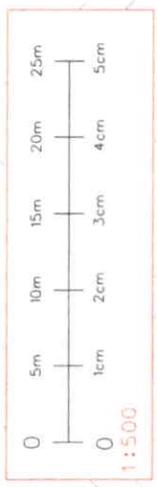

PLEASE NOTE THAT THIS IS A LEGAL PLAN RELATING TO SPECIFIC ASSETS IN THE WAY. ANY UNLITICATED POSITION OF MORE THAN ONE ASSET/CABLE. THIS PLAN IS NOT TO BE USED FOR IDENTIFYING WHERE OUR ASSETS HAVE BEEN INSTALLED OR THE CONNECTION WITH UNLITICATED WORKS OR EXCAVATIONS. IT IS RECOMMENDED THAT YOU CONTACT OUR COMPANY WEBSITE FOR DETAILS. ASSETS UNKNOWN TO US OR DISCONNECTED MAY HAVE BEEN RECONNECTED AND SHOULD BE TREATED AS LIVE.

PLAN 51

PLAN





SIGNATURE OF GRANTOR: (for wayleave agreements)		DATE	TITLE:
WESTERN POWER DISTRIBUTION <i>Spring Hill, Midlands, Leeds, Wrexham & Walsley</i>		AA	
DRAWING NUMBER		AN	
GRID REFERENCE			
SCALE		1:500	
DATE			
SUBSTATION SITE			
SUBSTATION SITE ACCESS			
CABLE RIGHTS & SITE ACCESS			
SALE OF LAND			
UNDERGROUND CABLE LEGAL RIGHTS only/or ACCESS			
OVERHEAD LINE LEGAL RIGHTS only/or ACCESS			
FIBRE OPTIC/TELECOMS UNDERGROUND CABLE LEGAL RIGHTS only/or ACCESS			
FIBRE OPTIC/TELECOMS UNDERGROUND CABLE LEGAL RIGHTS only/or ACCESS			
PROPERTY BOUNDARY			
TONER/PYLON POSITION		<input checked="" type="checkbox"/>	
POLE POSITION		<input type="checkbox"/>	
STAY POSITION		<input type="checkbox"/>	
UNDERGROUND CABLE POSITION			
OVERHEAD LINE POSITION			
or			
REPRODUCED FROM ORDINANCE SURVEY MAP WITH THE SANCTION OF THE CONTROLLER OF H.M. STATIONERY OFFICE.			

PLEASE NOTE: This plan ONLY shows assets owned by Western Power Distribution. Electricity assets owned by other (Independent Network Operators) may be present in this area.

PLAN 52



PLAN 52

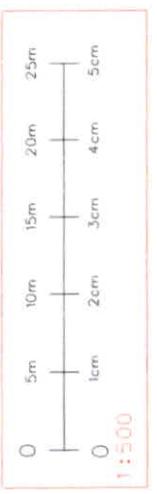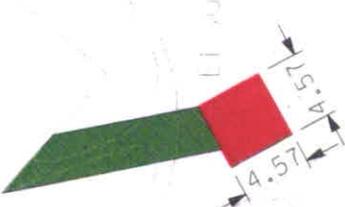

SIGNATURE OF GRANTOR: (for way/leave agreements)		DATE:	
WESTERN POWER DISTRIBUTION <i>Serving the Midlands, South West and East AN AA</i>			
TITLE: SUBSTATION SITE (4100406)		DRAWING NUMBER: 4100406 / MCD1371	
SCALE: 1:500		GRID REFERENCE: 488107-236142	
DATE: 08-11-2012		SUBSTATION SITE	
SITE ACCESS		SITE ACCESS	
CABLE RIGHTS & SITE ACCESS		CABLE RIGHTS & SITE ACCESS	
SALE OF LAND		SALE OF LAND	
UNDERGROUND CABLE RIGHTS/ACCESS		UNDERGROUND CABLE RIGHTS/ACCESS	
OVERHEAD LINE RIGHTS/ACCESS		OVERHEAD LINE RIGHTS/ACCESS	
FIBRE OPTIC/TELECOMS OVERHEAD LINE RIGHTS/ACCESS		FIBRE OPTIC/TELECOMS OVERHEAD LINE RIGHTS/ACCESS	
FIBRE OPTIC/TELECOMS UNDERGROUND CABLE RIGHTS/ACCESS		FIBRE OPTIC/TELECOMS UNDERGROUND CABLE RIGHTS/ACCESS	
PROPERTY BOUNDARY		PROPERTY BOUNDARY	
TURN/PTON POSITION <input checked="" type="checkbox"/>		TURN/PTON POSITION <input checked="" type="checkbox"/>	
POLE POSITION <input type="checkbox"/>		POLE POSITION <input type="checkbox"/>	
STAY POSITION <input type="checkbox"/>		STAY POSITION <input type="checkbox"/>	
UNDERGROUND CABLE POSITION		UNDERGROUND CABLE POSITION	
OVERHEAD LINE POSITION		OVERHEAD LINE POSITION	
REPRODUCED FROM THE DRONASUR SURVEY MAP WITH THE SANCTION OF THE CONTROLLER OF H.M. STATIONARY OFFICE			

PLEASE NOTE: This plan ONLY shows assets owned by Western Power Distribution. Electricity assets owned by IDNO (Independent Network Operators) may be present on this area.

PLEASE NOTE: THIS PLAN IS A LEGAL PLAN RELATING TO SPECIFIC ASSETS AS THE MAP INDICATES THE POSITION OF SOME THING ON ASSETS/CABLES. THIS PLAN IS NOT TO BE USED FOR IDENTIFYING WHERE OUR ASSETS HAVE BEEN INSTALLED OR IN CONNECTION WITH ANY PLANNED WORKS OR REPAIRATIONS. IF YOU REQUIRE A PLAN OF OUR ASSETS OR CABLES, PLEASE CONTACT OUR CUSTOMER SERVICE CENTRE ON 0800 011 0000. ALL ASSETS SHOWN ON OUR DISCONNECTED MAPS MAY HAVE BEEN RECONNECTED AND SHOULD BE TREATED AS LIVE.

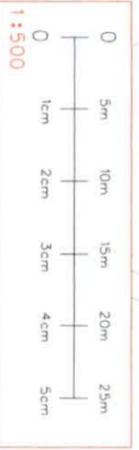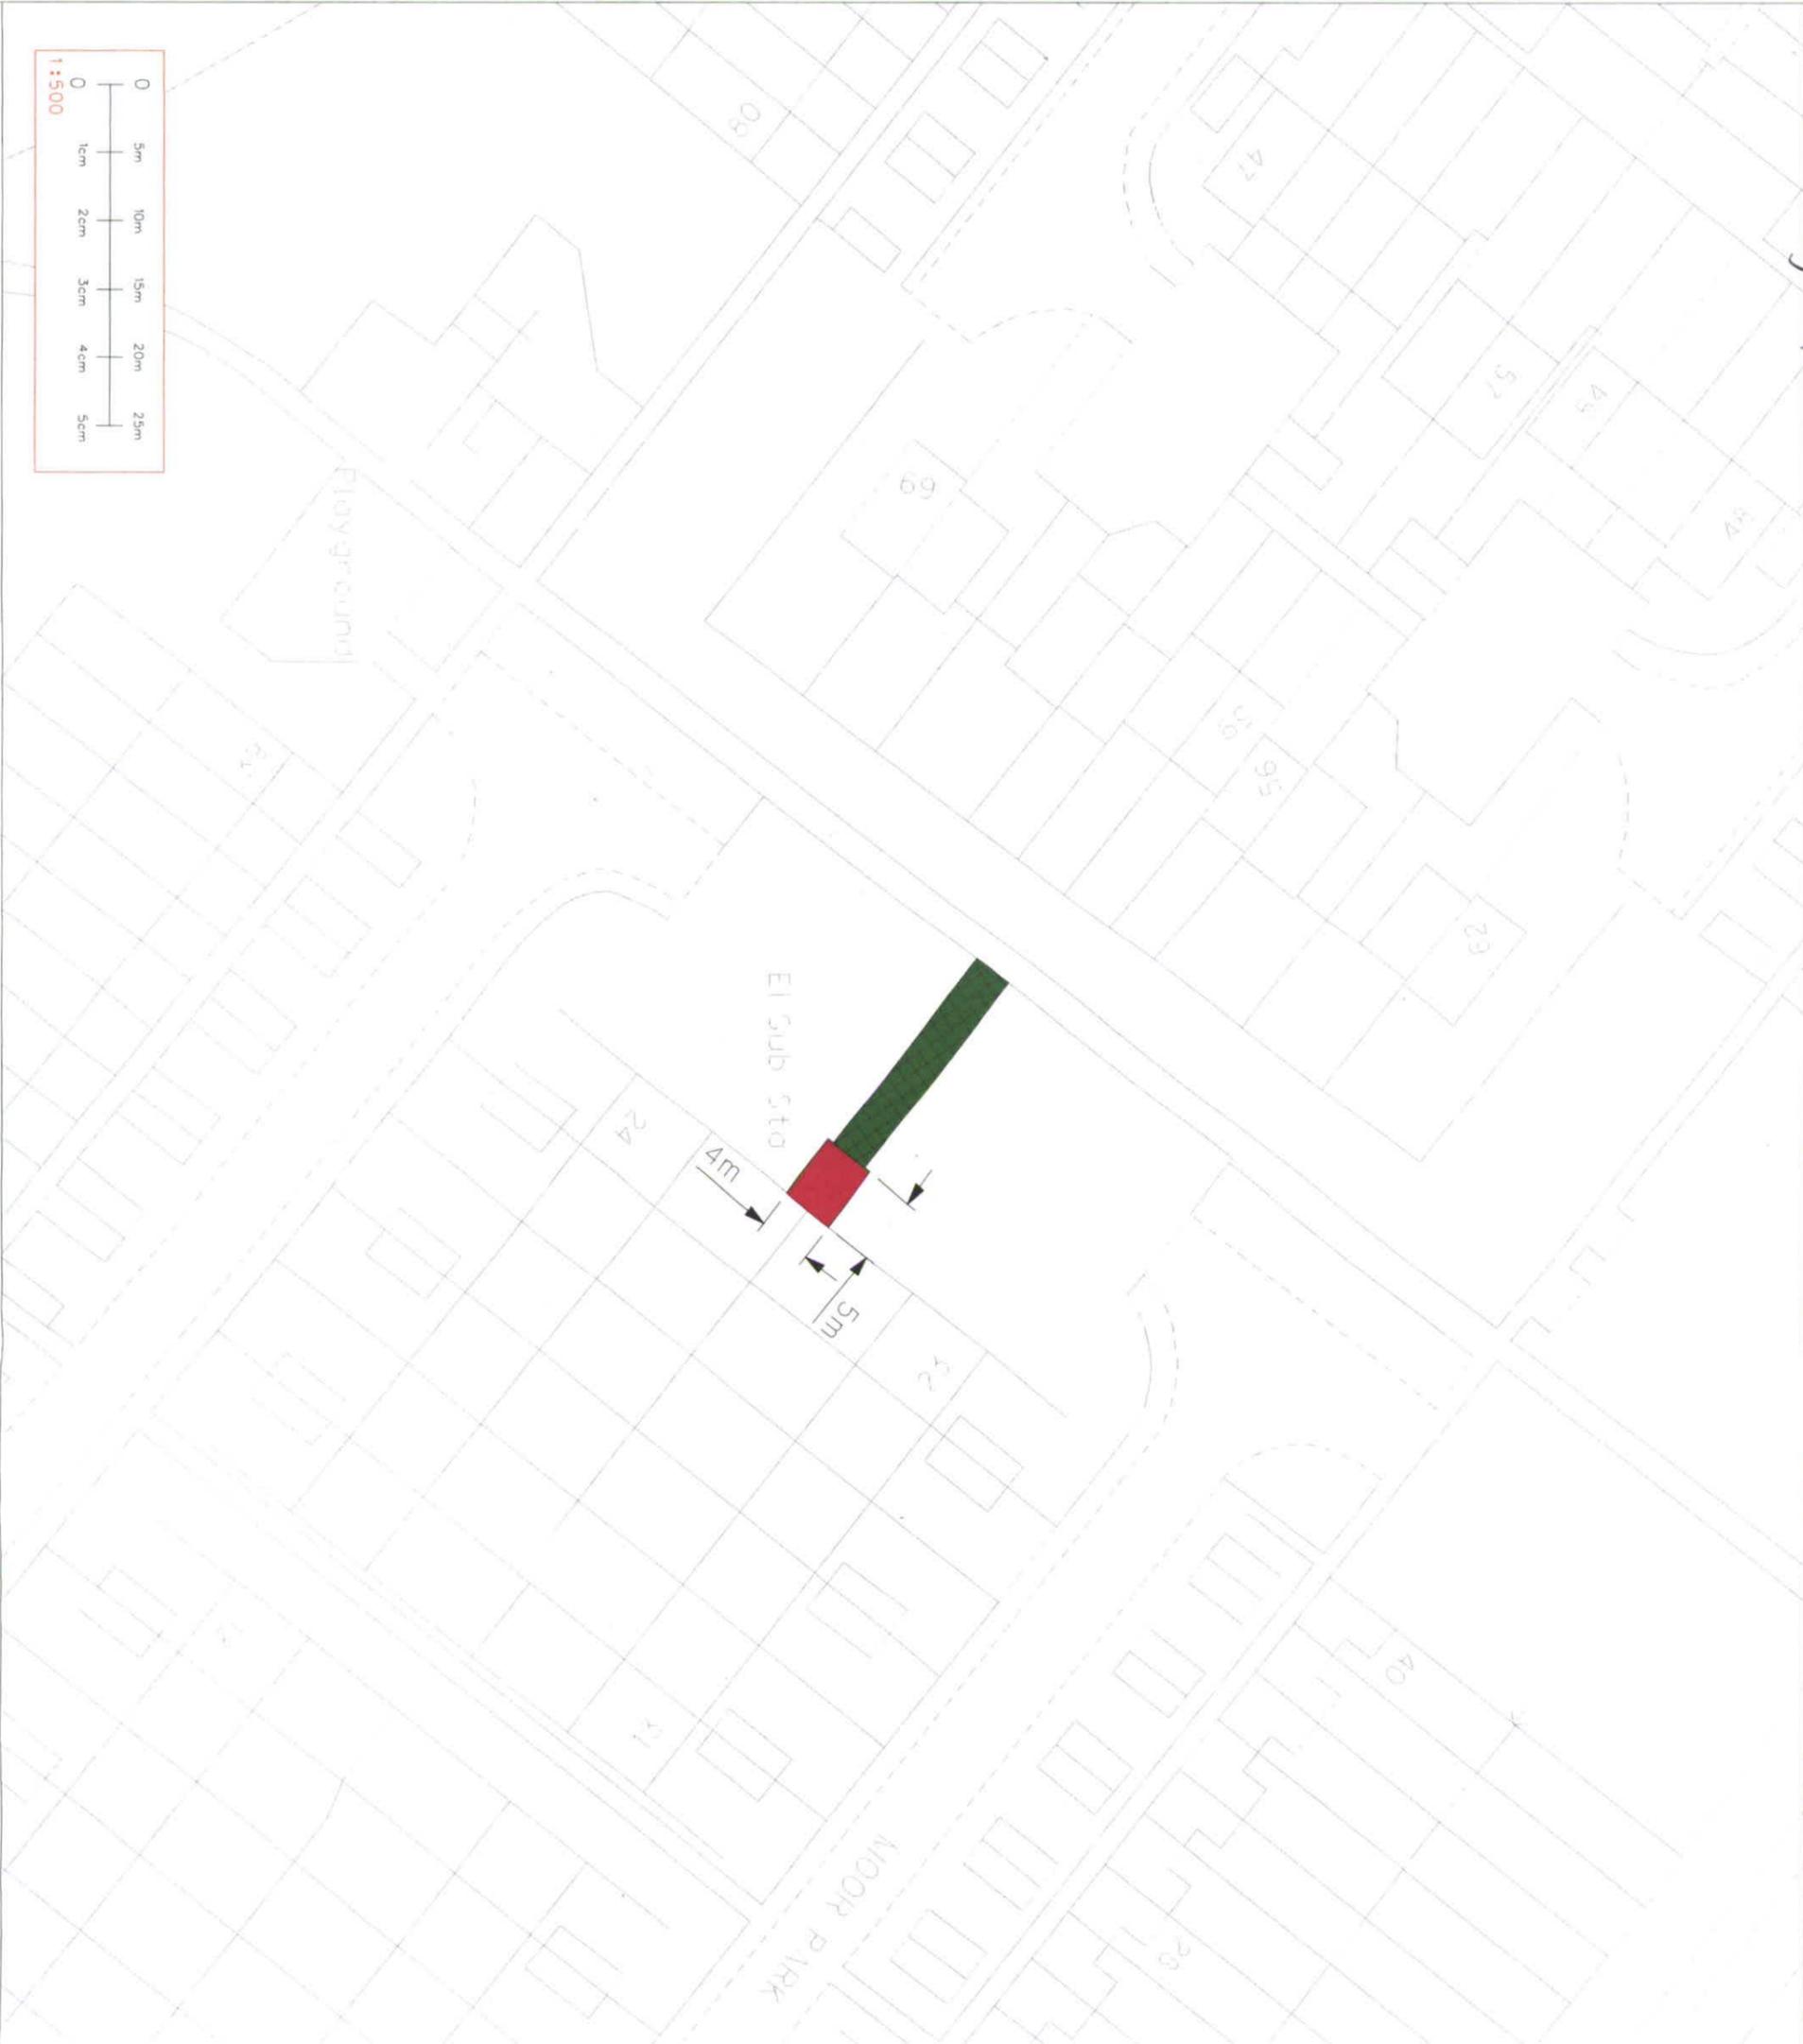

PLEASE NOTE: This plan ONLY shows assets owned by Western Power Distribution. Electricity assets owned by IOND's (Independent Network Operators) MAY be present in this area.



SIGNATURE OF GRANTOR:
(For wayleave agreements)
DATE:

WESTERN POWER DISTRIBUTION
Serving the Midlands, South West and Wales
AN A3

TITLE:
SUBSTATION SITE
MOOR PARK
BLETCHLEY


DRAWING NUMBER: MC01372
SCALE: 1:500
GRID REFERENCE: 484720, 233625
DATE: 08.11.2012

- SUBSTATION SITE
- SITE ACCESS
- CABLE RIGHTS & SITE ACCESS
- SALE OF LAND
- UNDERGROUND CABLE RIGHTS/ACCESS
- OVERHEAD LINE RIGHTS/ACCESS
- FIBRE OPTIC/TELECOMS OVERHEAD LINE
- FIBRE OPTIC/TELECOMS UNDERGROUND CABLES
- FIBRE OPTIC/TELECOMS UNDERGROUND RIGHTS/ACCESS
- PROPERTY BOUNDARY
- TOWER/PYLON POSITION
- POLE POSITION
- STAY POSITION
- UNDERGROUND CABLE POSITION
- OVERHEAD LINE POSITION

REPRODUCED FROM THE ORDINANCE SURVEY MAP WITH THE SANCTION OF THE CONTROLLER OF H.M. STATIONARY OFFICE

PLEASE NOTE THAT THIS IS A LEGAL PLAN RELATING TO SPECIFIC ASSETS (A LINE MAY INDICATE THE POSITION OF MORE THAN ONE ASSET/CABLE). THIS PLAN IS NOT TO BE USED FOR IDENTIFYING WHERE OUR ASSETS HAVE BEEN INSTALLED OR IN CONNECTION WITH ANY PLANNED WORKS OR EXCAVATIONS. IF YOU REQUIRE A PLAN OF WESTERN POWER DISTRIBUTION'S ASSETS IN PREPARATION FOR SITE WORKS OR EXCAVATIONS, PLEASE REFER TO OUR COMPANY WEBSITE FOR DETAILS. ASSETS SHOWN DEAD OR DISCONNECTED MAY HAVE BEEN RECONNECTED AND SHOULD BE TREATED AS LIVE.

✓ New plan - PLANS 4

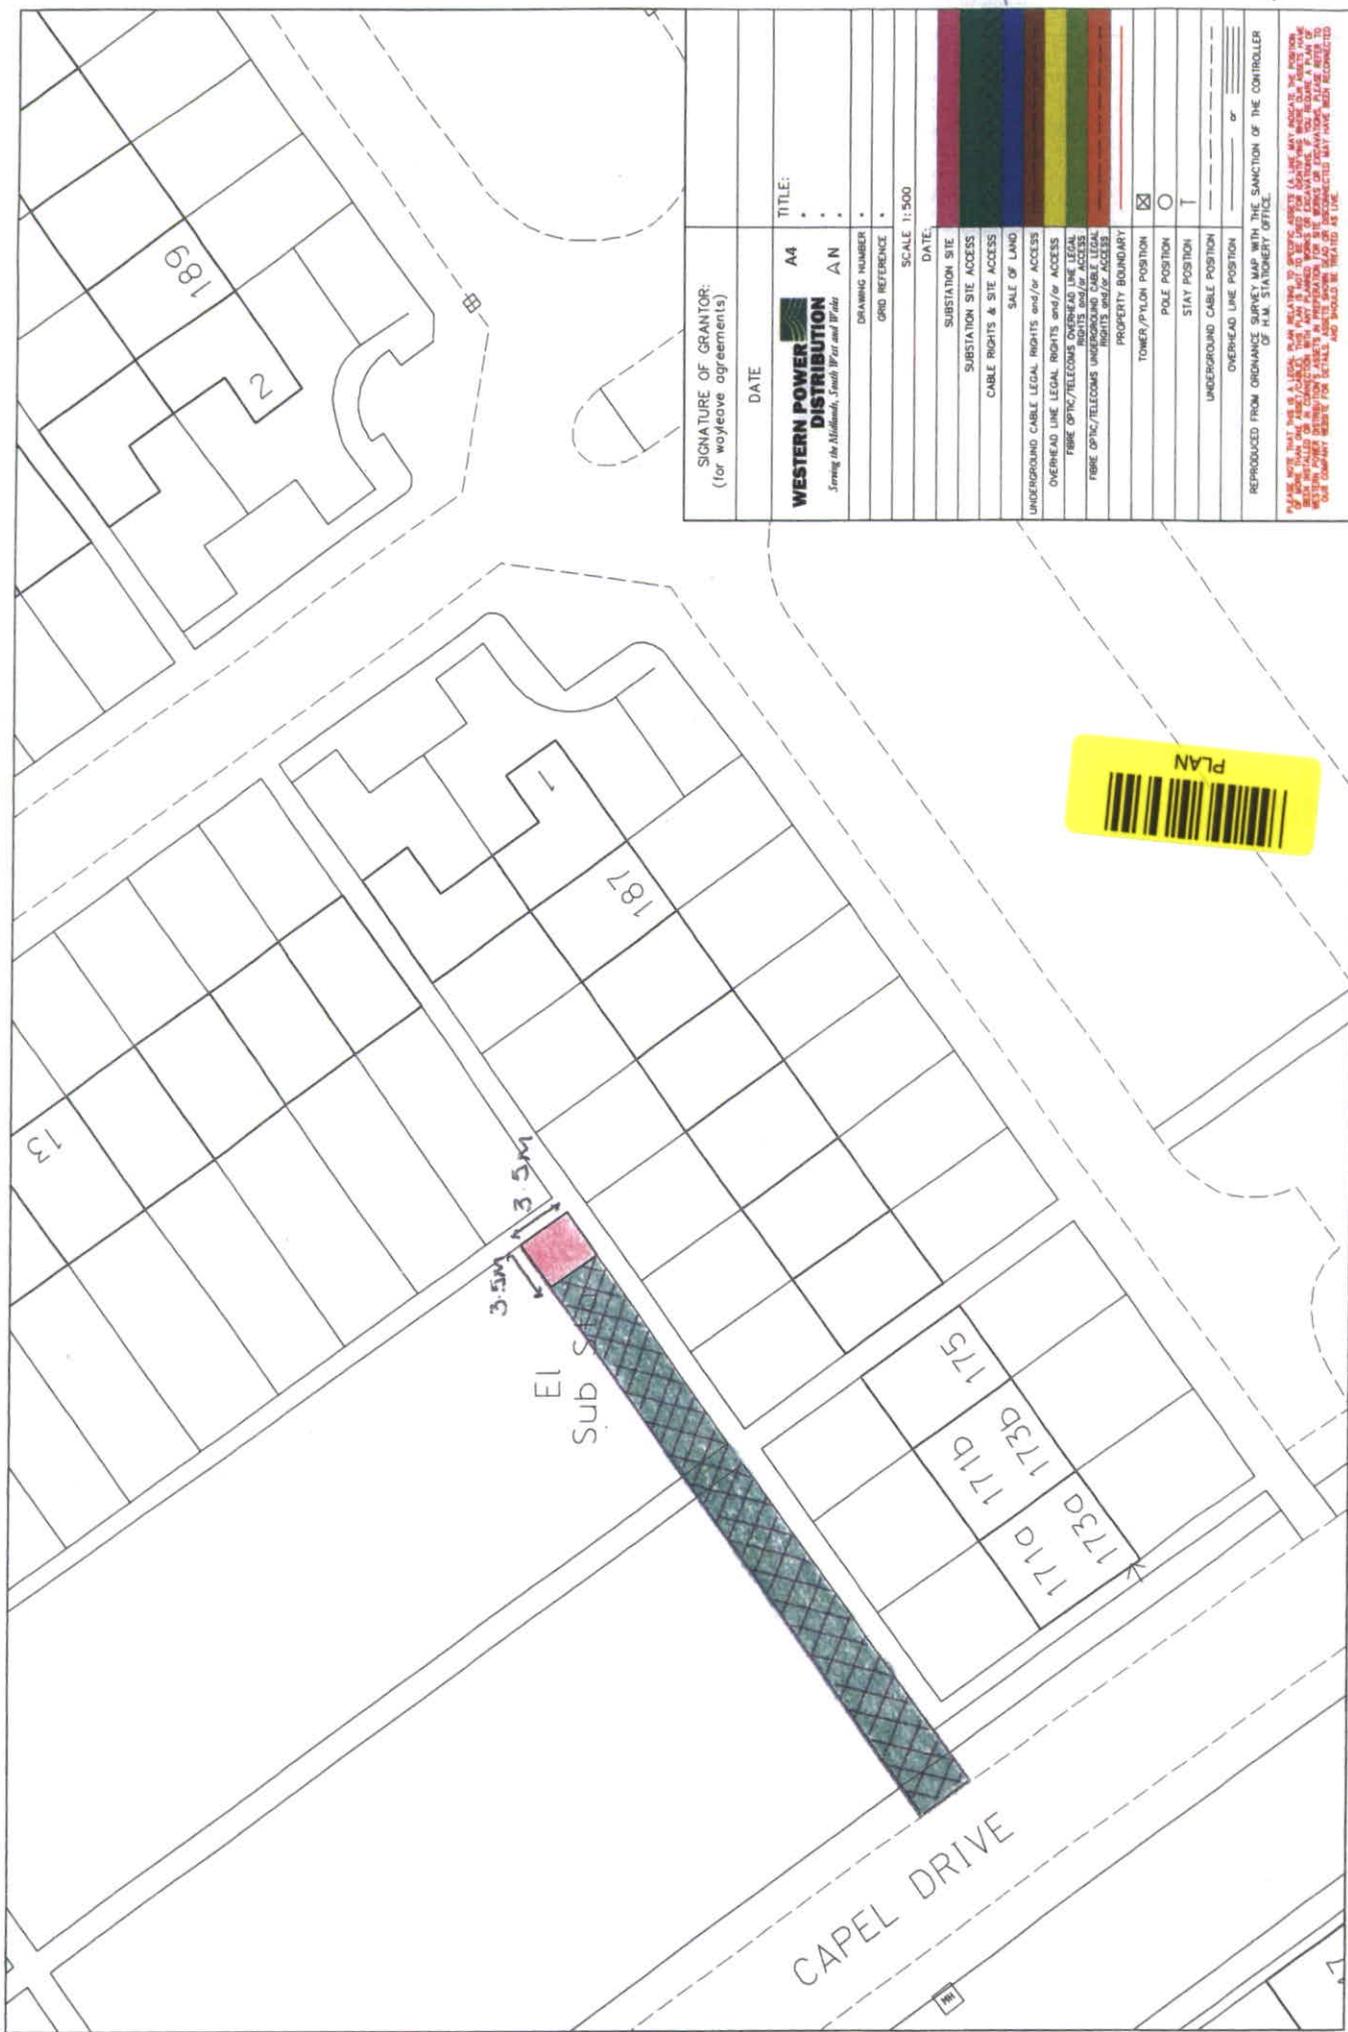


SIGNATURE OF GRANTOR: (for wayleave agreements)	DATE	TITLE: A4
WESTERN POWER DISTRIBUTION <i>Supply of Electricity, Gas and Water</i>		
DRAWING NUMBER	SCALE 1:500	DATE
GRID REFERENCE	SUBSTATION SITE	SUBSTATION SITE ACCESS
	CABLE RIGHTS & SITE ACCESS	SALE OF LAND
	UNDERGROUND CABLE LEGAL RIGHTS and/or ACCESS	OVERHEAD CABLE LEGAL RIGHTS and/or ACCESS
	FIBRE OPTIC/TELECOMS OVERHEAD LINE LEGAL RIGHTS and/or ACCESS	FIBRE OPTIC/TELECOMS UNDERGROUND LINE LEGAL RIGHTS and/or ACCESS
	PROPERTY BOUNDARY	TOWER/PYLON POSITION
		POLE POSITION
		STAY POSITION
		UNDERGROUND CABLE POSITION
		OVERHEAD CABLE POSITION
REPRODUCED FROM ORDNANCE SURVEY MAP WITH THE SANCTION OF THE CONTROLLER OF HER MAJESTY'S STATIONERY OFFICE.		

THIS PLAN, MAP, OR DRAWING IS THE PROPERTY OF WESTERN POWER DISTRIBUTION. IT IS NOT TO BE REPRODUCED, COPIED, OR TRANSMITTED IN ANY FORM OR BY ANY MEANS, WITHOUT THE WRITTEN PERMISSION OF WESTERN POWER DISTRIBUTION. THE INFORMATION CONTAINED HEREIN IS FOR INFORMATION ONLY AND DOES NOT CONSTITUTE AN OFFER OF ANY FINANCIAL PRODUCT OR SERVICE. THE INFORMATION CONTAINED HEREIN IS NOT TO BE USED AS A BASIS FOR ANY INVESTMENT DECISION. WESTERN POWER DISTRIBUTION ACCEPTS NO LIABILITY FOR ANY LOSS OR DAMAGE, INCLUDING CONSEQUENTIAL DAMAGES, ARISING FROM THE USE OF THIS PLAN, MAP, OR DRAWING.

PLEASE NOTE: This plan ONLY shows assets owned by Western Power Distribution. Electricity assets owned by ONS's Independent Network Operators may be present in this area.

PLAN 56

67

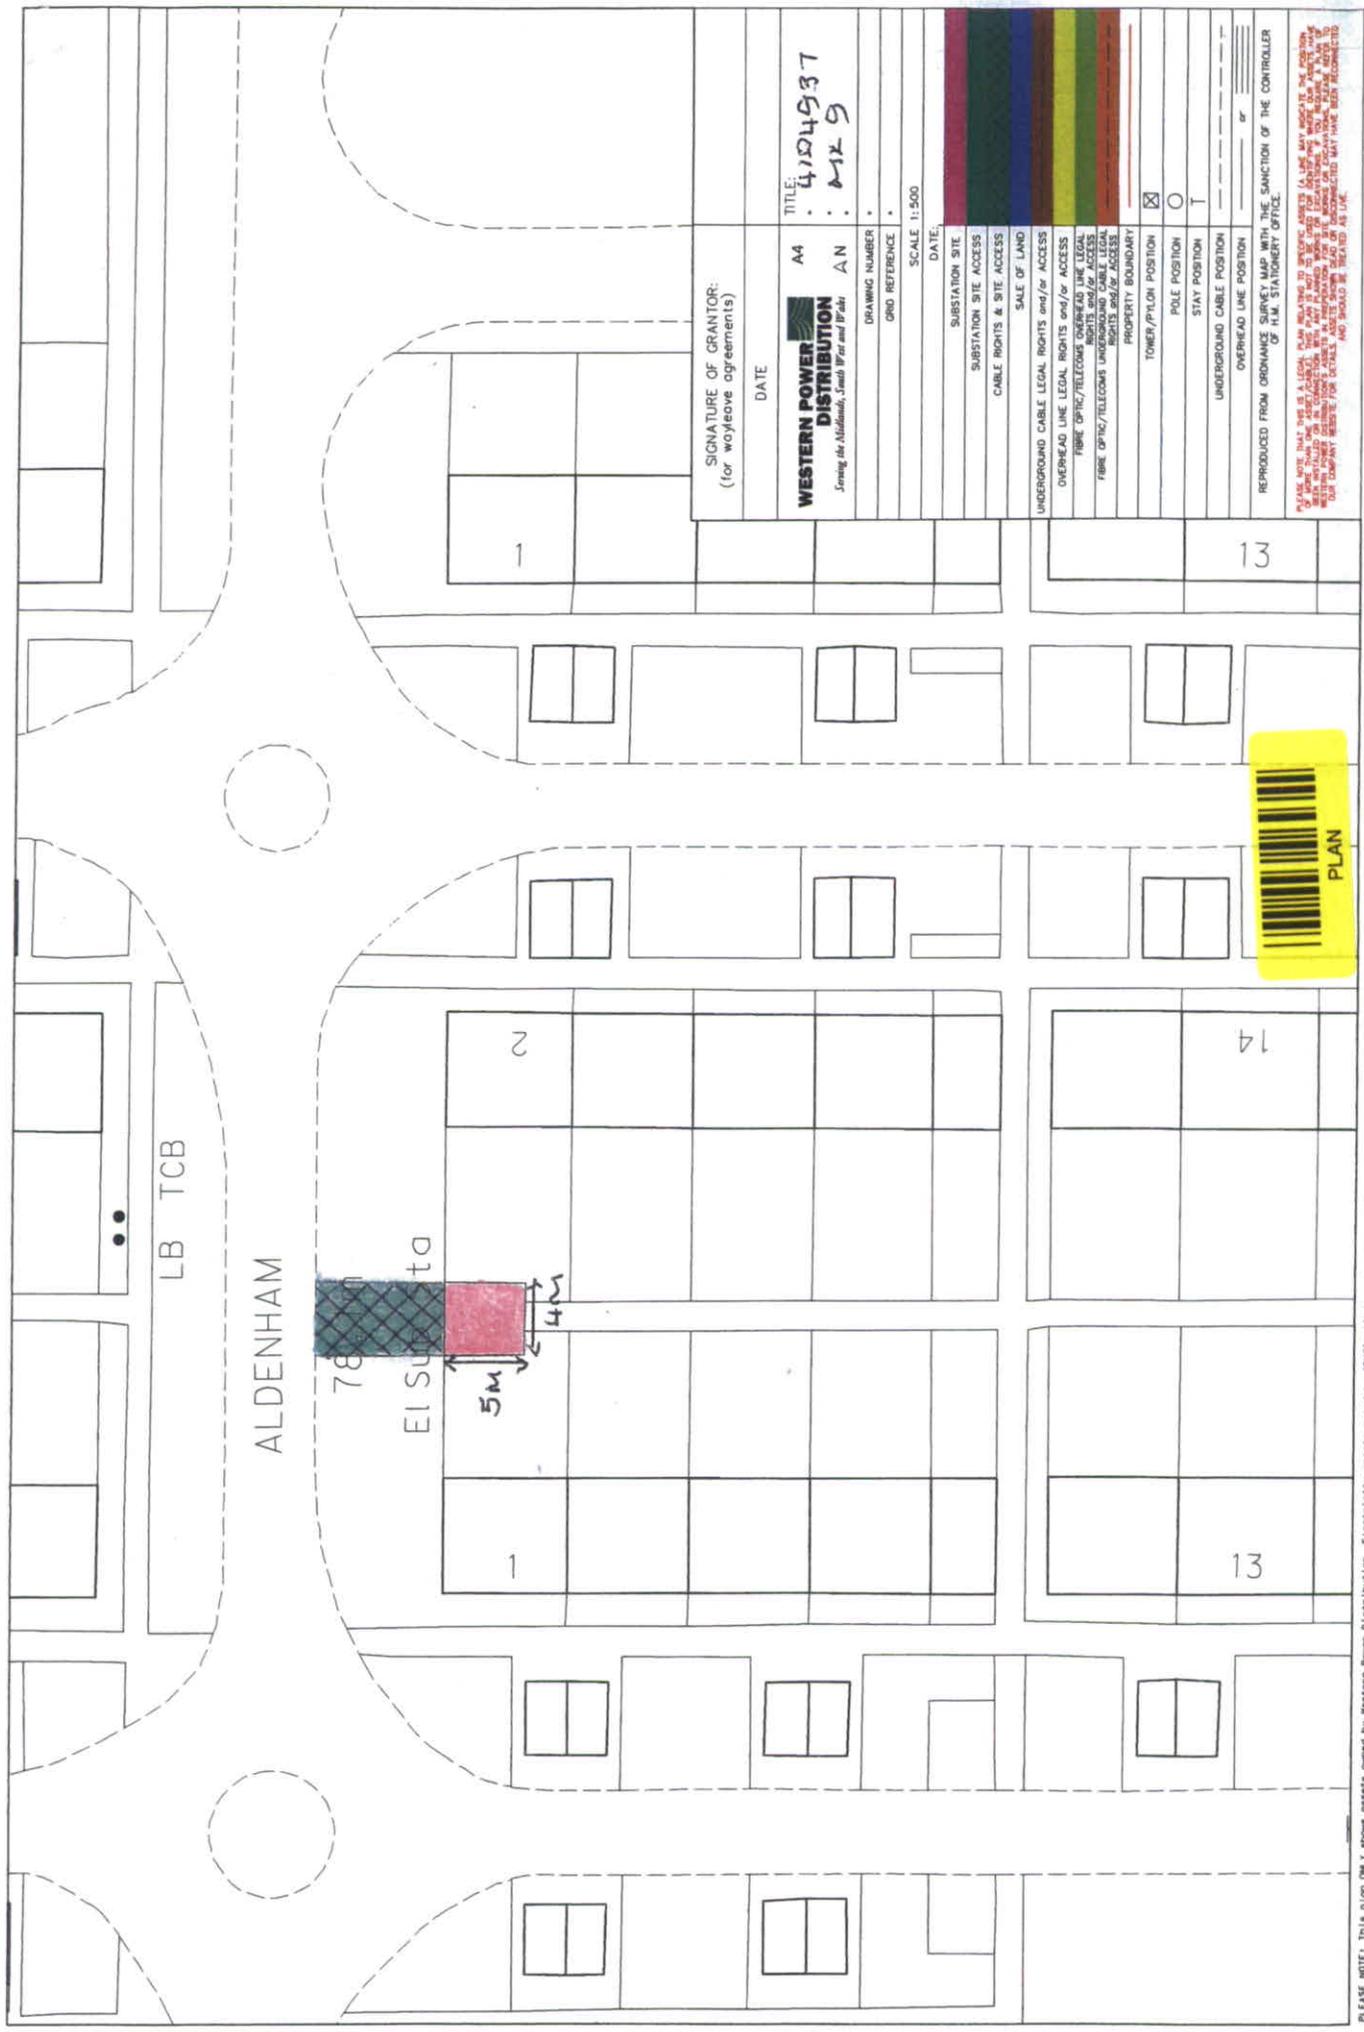

SIGNATURE OF GRANTOR:
(for wayleave agreements)

DATE

TITLE: 4104937
: MK 9

A4
AN

DRAWING NUMBER

DRG REFERENCE

SCALE 1:500

DATE:

SUBSTATION SITE

SUBSTATION SITE ACCESS

CABLE RIGHTS & SITE ACCESS

SALE OF LAND

UNDERGROUND CABLE LEGAL RIGHTS and/or ACCESS

OVERHEAD LINE LEGAL RIGHTS and/or ACCESS

FIBRE OPTIC/TELECOM OVERHEAD LINE LEGAL RIGHTS and/or ACCESS

FIBRE OPTIC/TELECOMS UNDERGROUND CABLE LEGAL RIGHTS and/or ACCESS

PROPERTY BOUNDARY

TOWER/PYLON POSITION

POLE POSITION

STAY POSITION

UNDERGROUND CABLE POSITION

OVERHEAD LINE POSITION

13

14

13



REPRODUCED FROM ORDINANCE SURVEY MAP WITH THE SANCTION OF THE CONTROLLER OF H.M. STATIONERY OFFICE.

PLEASE NOTE THIS PLAN IS A LEGAL DOCUMENT AND MUST BE KEPT IN A SAFE PLACE. IT IS THE RESPONSIBILITY OF THE GRANTEE TO OBTAIN THE NECESSARY PERMISSIONS FROM THE LOCAL AUTHORITY AND TO ENSURE THAT THE WORKS ARE COMPLETED IN ACCORDANCE WITH THE RELEVANT REGULATIONS AND STANDARDS. THE GRANTEE SHALL BE RESPONSIBLE FOR OBTAINING ALL NECESSARY PERMISSIONS AND SHALL BE RESPONSIBLE FOR THE COSTS OF SUCH PERMISSIONS.



PLEASE NOTE: This plan ONLY shows assets owned by Western Power Distribution. Electricity assets owned by other Independent Network Operators may be present in this area.

3

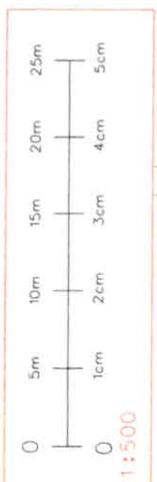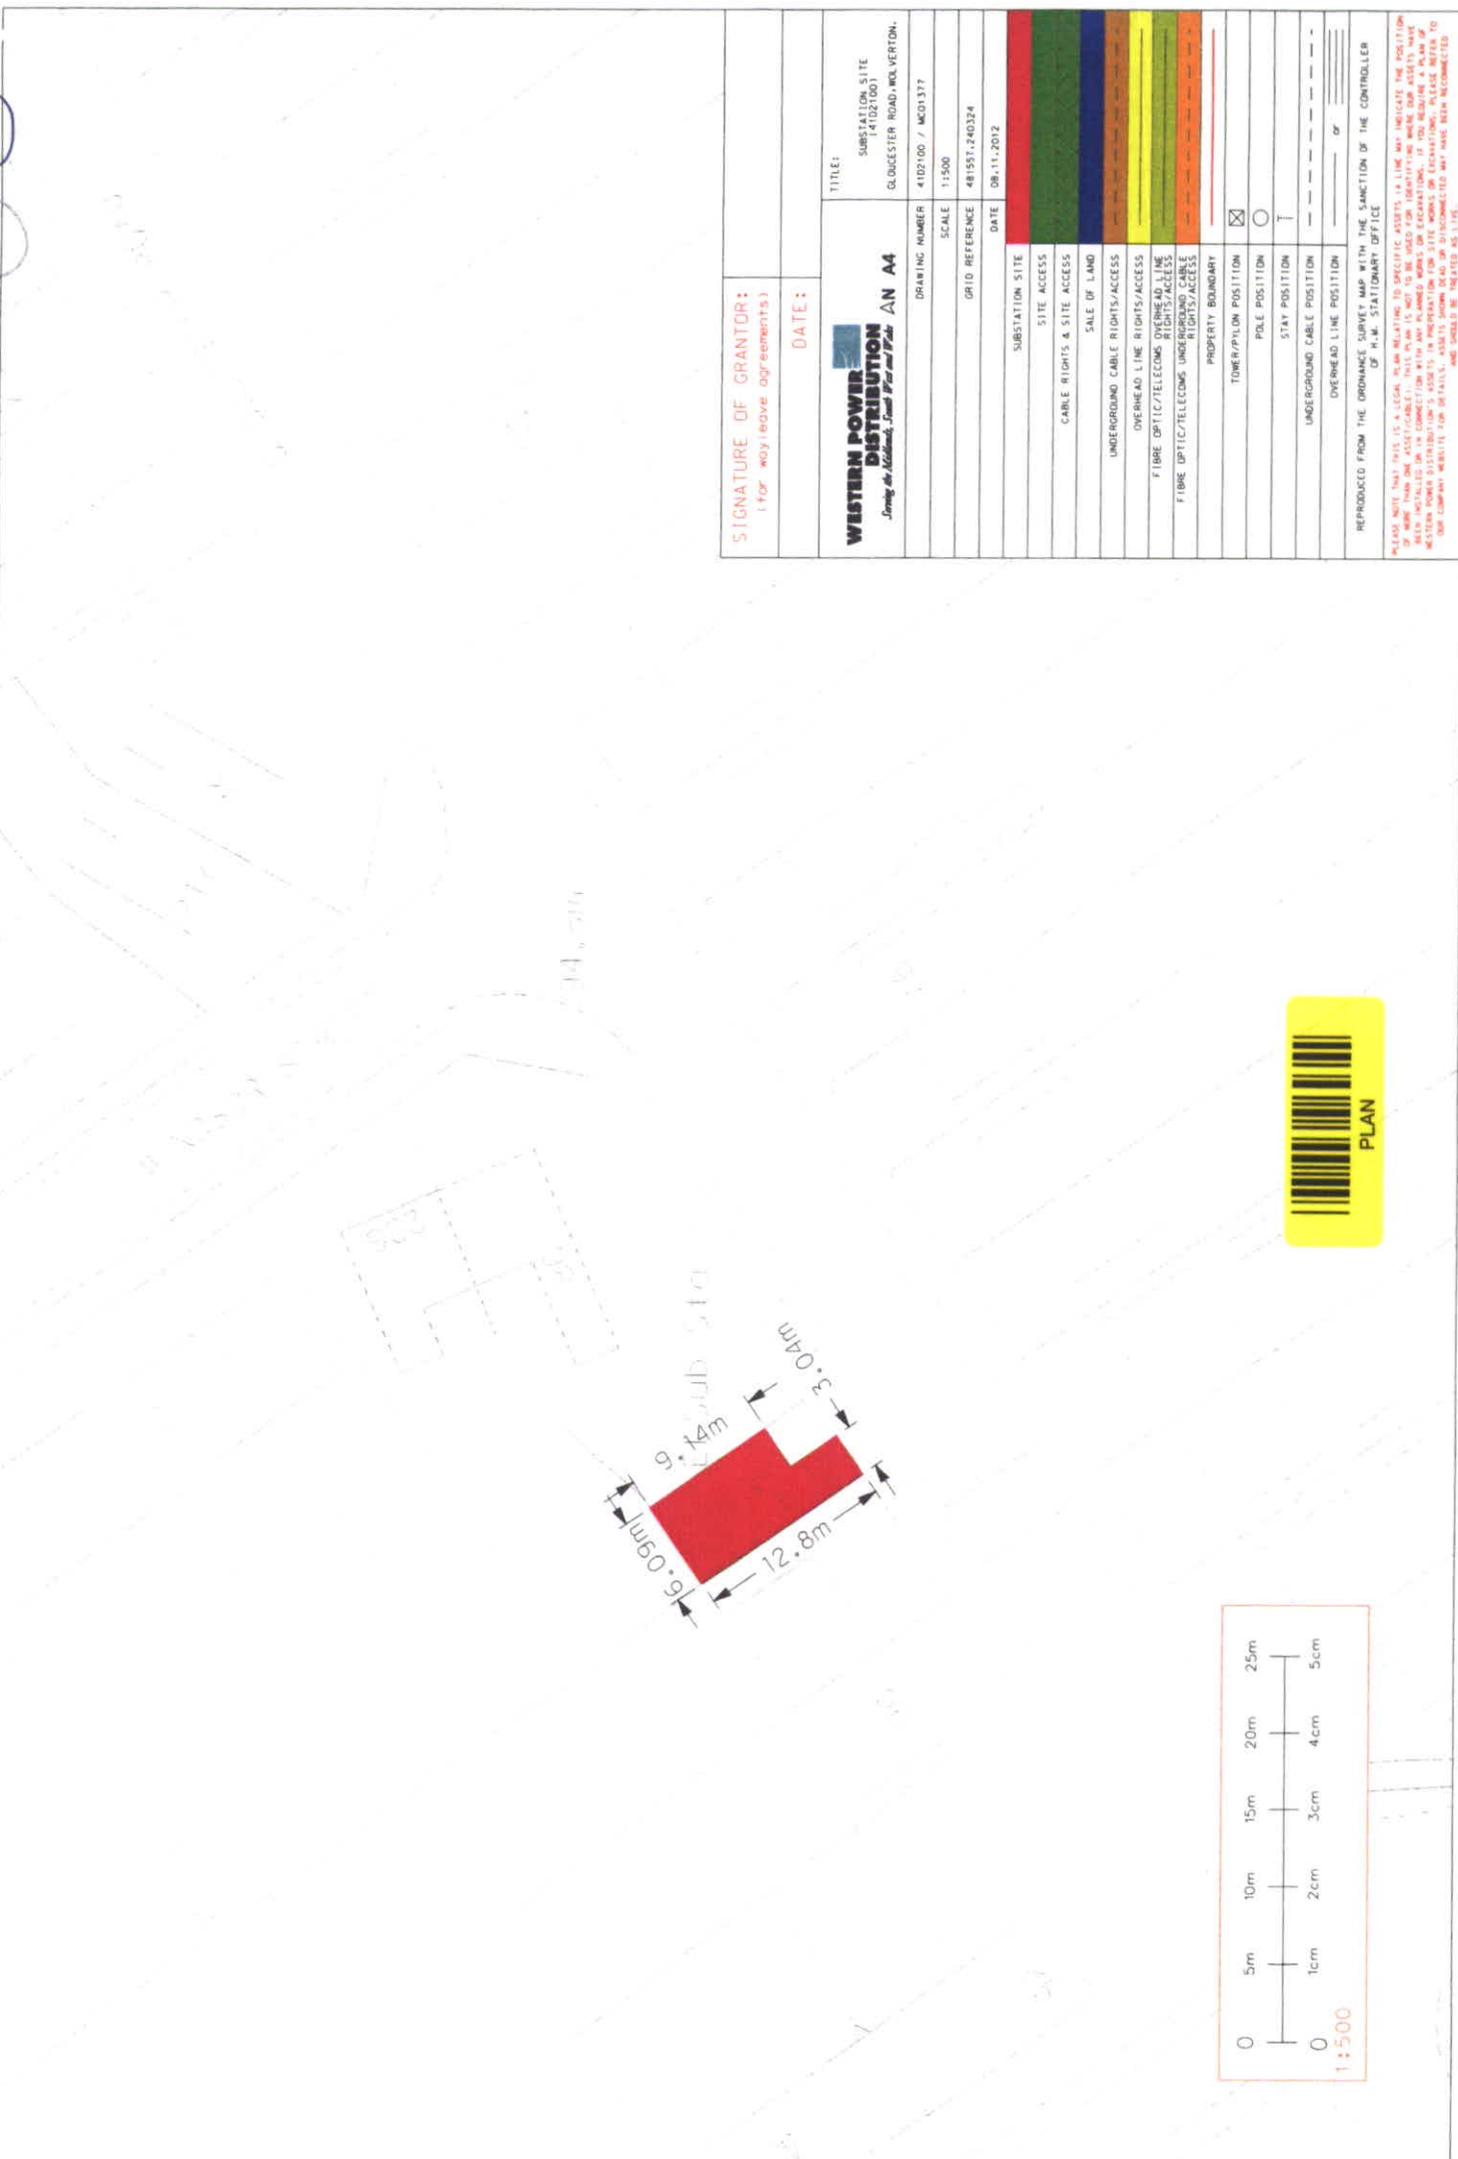

SIGNATURE OF GRANTOR:
(for *work/leave agreements*)

DATE:

 WESTERN POWER DISTRIBUTION <i>Serving the Midlands, South East and Wales</i>		TITLE: SUBSTATION SITE 141021001 GLOUCESTER ROAD, WOLVERTON.
DRAWING NUMBER	4102100 / WCD1377	
SCALE	1:500	
GRID REFERENCE	481551.240324	
DATE	08.11.2012	
SUBSTATION SITE		
SITE ACCESS		
CABLE RIGHTS & SITE ACCESS		
SALE OF LAND		
UNDERGROUND CABLE RIGHTS/ACCESS		
OVERHEAD LINE RIGHTS/ACCESS		
FIBRE OPTIC/TELECOMS OVERHEAD LINE RIGHTS/ACCESS		
FIBRE OPTIC/TELECOMS UNDERGROUND CABLE RIGHTS/ACCESS		
PROPERTY BOUNDARY		
TOWER/PILON POSITION	<input checked="" type="checkbox"/>	
POLE POSITION	<input type="checkbox"/>	
STAY POSITION	T	
UNDERGROUND CABLE POSITION		
OVERHEAD LINE POSITION		

REPRODUCED FROM THE ORDINANCE SURVEY MAP WITH THE SANCTION OF THE CONTROLLER OF N.I.M. STATISTICAL OFFICE


PLEASE NOTE: THIS PLAN IS A LEGAL PLAN RELATIVE TO SPECIFIC ASSETS IN LINE AND INDICATE THE POSITION OF THESE ASSETS. IT IS NOT A PLAN OF THE LAND AND SHOULD NOT BE USED FOR THE PURPOSES OF A PLAN OF WORKS OR EXCAVATIONS. IF YOU REQUIRE A PLAN OF WESTERN POWER DISTRIBUTION'S ASSETS IN PREPARATION FOR SITE WORKS OR EXCAVATIONS, PLEASE REFER TO OUR COMPANY WEBSITE FOR DETAILS. ANY INFORMATION NOT INDICATED ON THIS PLAN SHOULD BE OBTAINED FROM THE CONTROLLER OF N.I.M. STATISTICAL OFFICE.

PLEASE NOTE: This plan ONLY shows assets owned by IDNO's Independent Network Operators! MAY be present in this area.

P. AN 57

PLAN 58

New plan 22/2

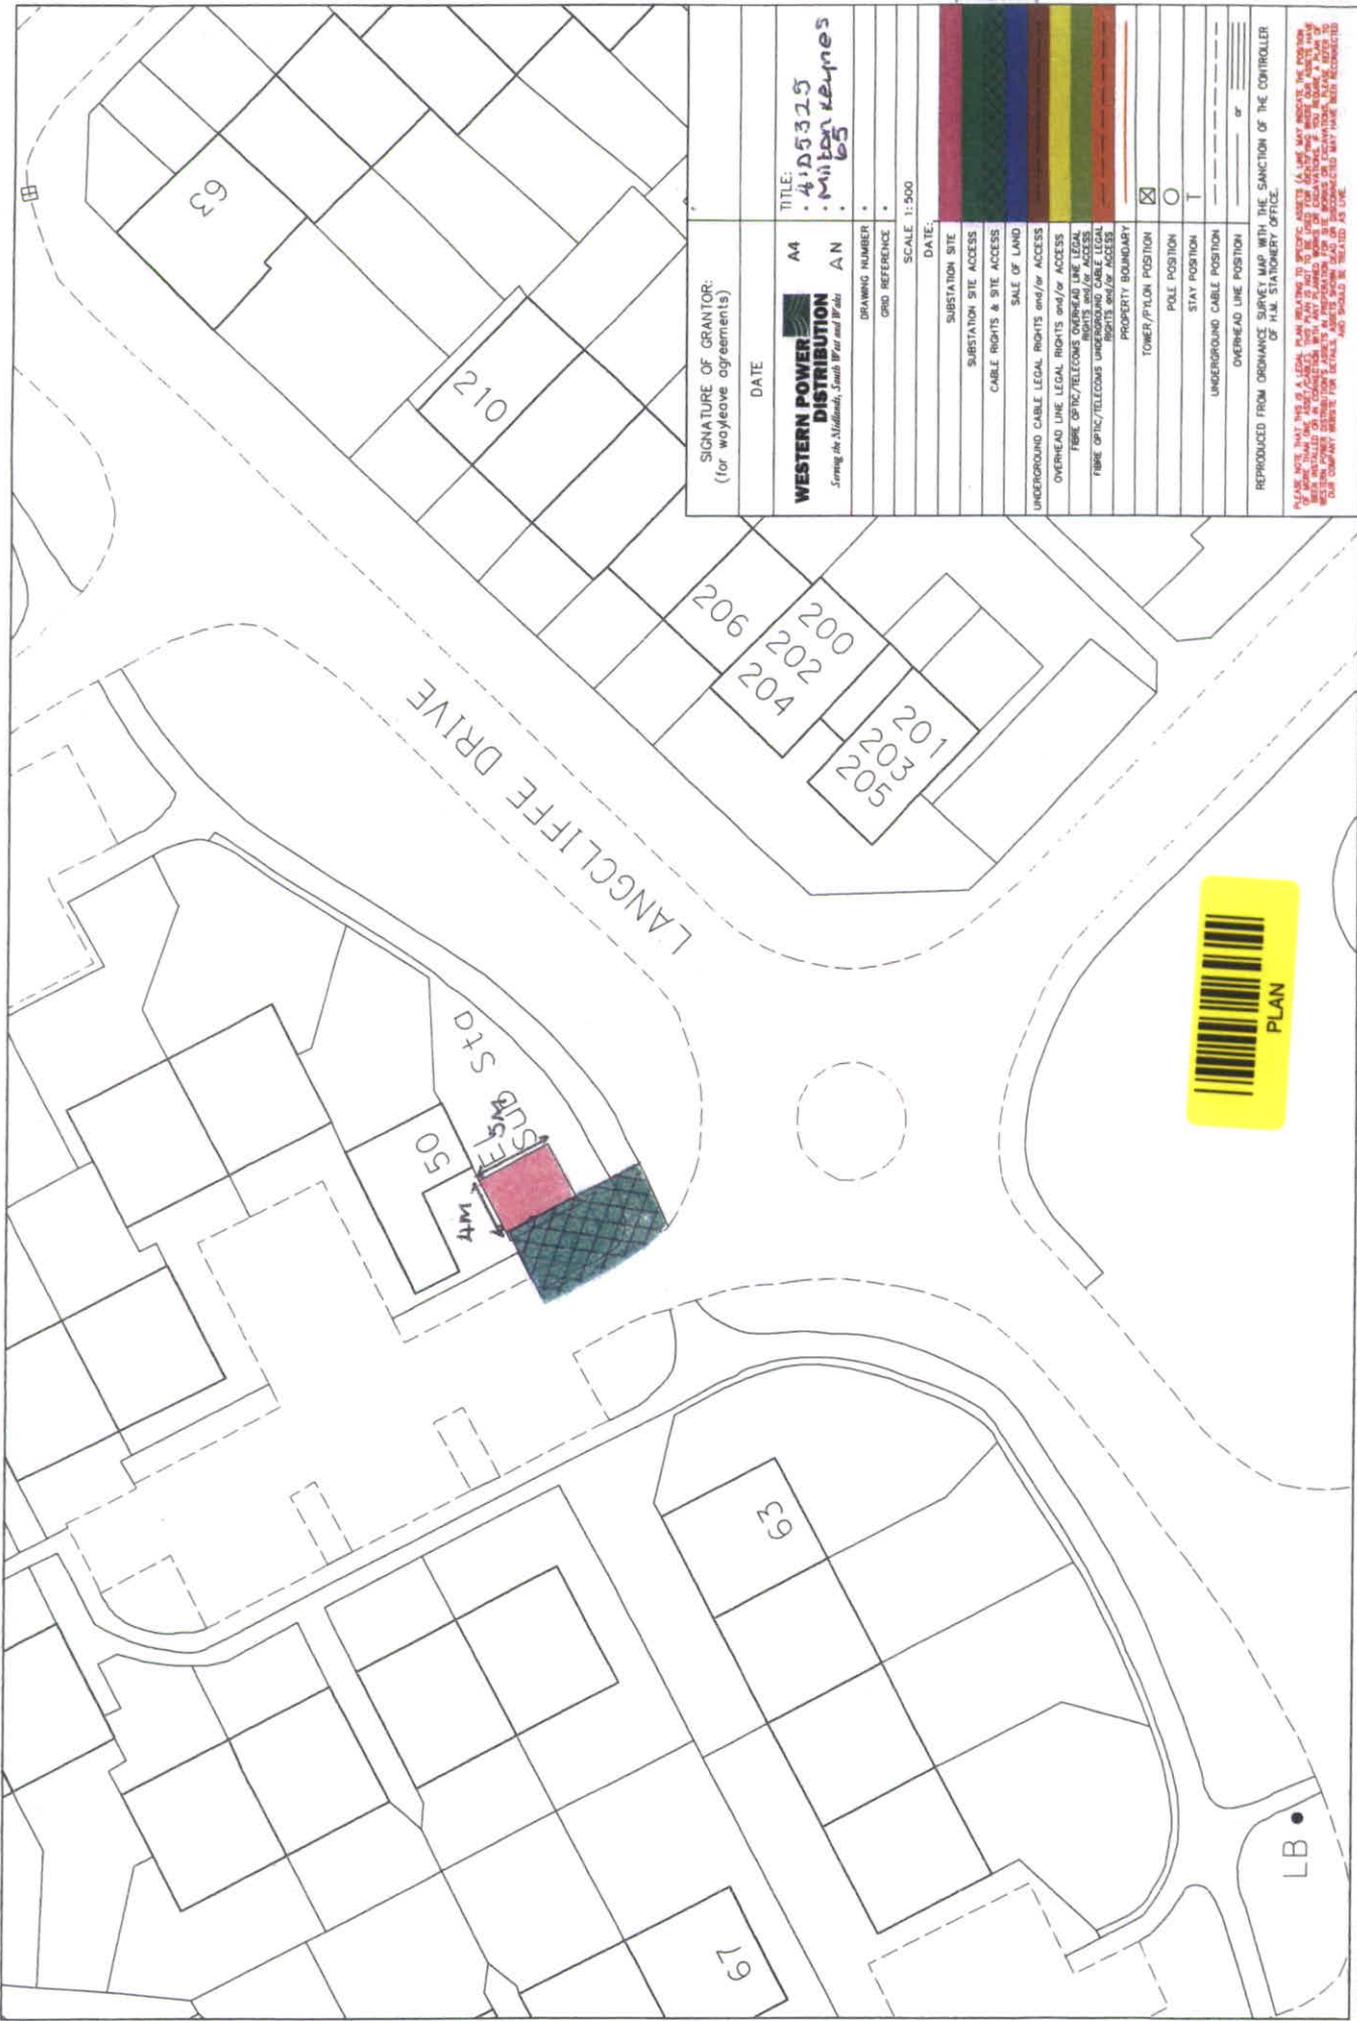

SIGNATURE OF GRANTOR:
(for wayleave agreements)

DATE _____

TITLE: A4
4105325
MILTON KEYNES
65

WESTERN POWER DISTRIBUTION
Serving the Midlands, South West and Wales

DRAWING NUMBER: AN

GRID REFERENCE: _____

SCALE: 1:500

DATE: _____

SUBSTATION SITE: _____

SUBSTATION SITE ACCESS: _____

CABLE RIGHTS & SITE ACCESS: _____

SALE OF LAND: _____

UNDERGROUND CABLE LEGAL RIGHTS and/or ACCESS: _____

OVERHEAD LINE LEGAL RIGHTS and/or ACCESS: _____

FIBRE OPTIC/TELECOMS OVERHEAD LINE LEGAL RIGHTS and/or ACCESS: _____

FIBRE OPTIC/TELECOMS UNDERGROUND CABLE LEGAL RIGHTS and/or ACCESS: _____

PROPERTY BOUNDARY: _____

TOWER/PYLON POSITION:

POLE POSITION:

STAY POSITION:

UNDERGROUND CABLE POSITION: _____

OVERHEAD LINE POSITION: _____

REPRODUCED FROM ORDINANCE SURVEY MAP WITH THE SANCTION OF THE CONTROLLER OF H.M. STATIONERY OFFICE.


PLEASE NOTE THAT THIS IS A LEGAL PLAN RELATING TO SPECIFIC ASSETS (AS LINES MAY BE LOCATED IN THE OPEN SPACE) AND NOT A CONTRACT. IT IS NOT TO BE USED FOR ANY OTHER PURPOSES. THE USER SHALL BE RESPONSIBLE FOR OBTAINING ALL NECESSARY CONSENTS AND PERMISSIONS FROM THE APPROPRIATE AUTHORITIES. PLEASE REFER TO THE WESTERN POWER DISTRIBUTION WEBSITE FOR INFORMATION ON THE RIGHTS OF EXEMPTIONS. 

PLEASE NOTE: This plan only shows assets owned by Western Power Distribution. Electricity assets owned by DNO's (Independent Network Operators) may be present in this area.

PLAN 59

012674160 AMENDED

Newplan ✓ 27/2 PLAN 59

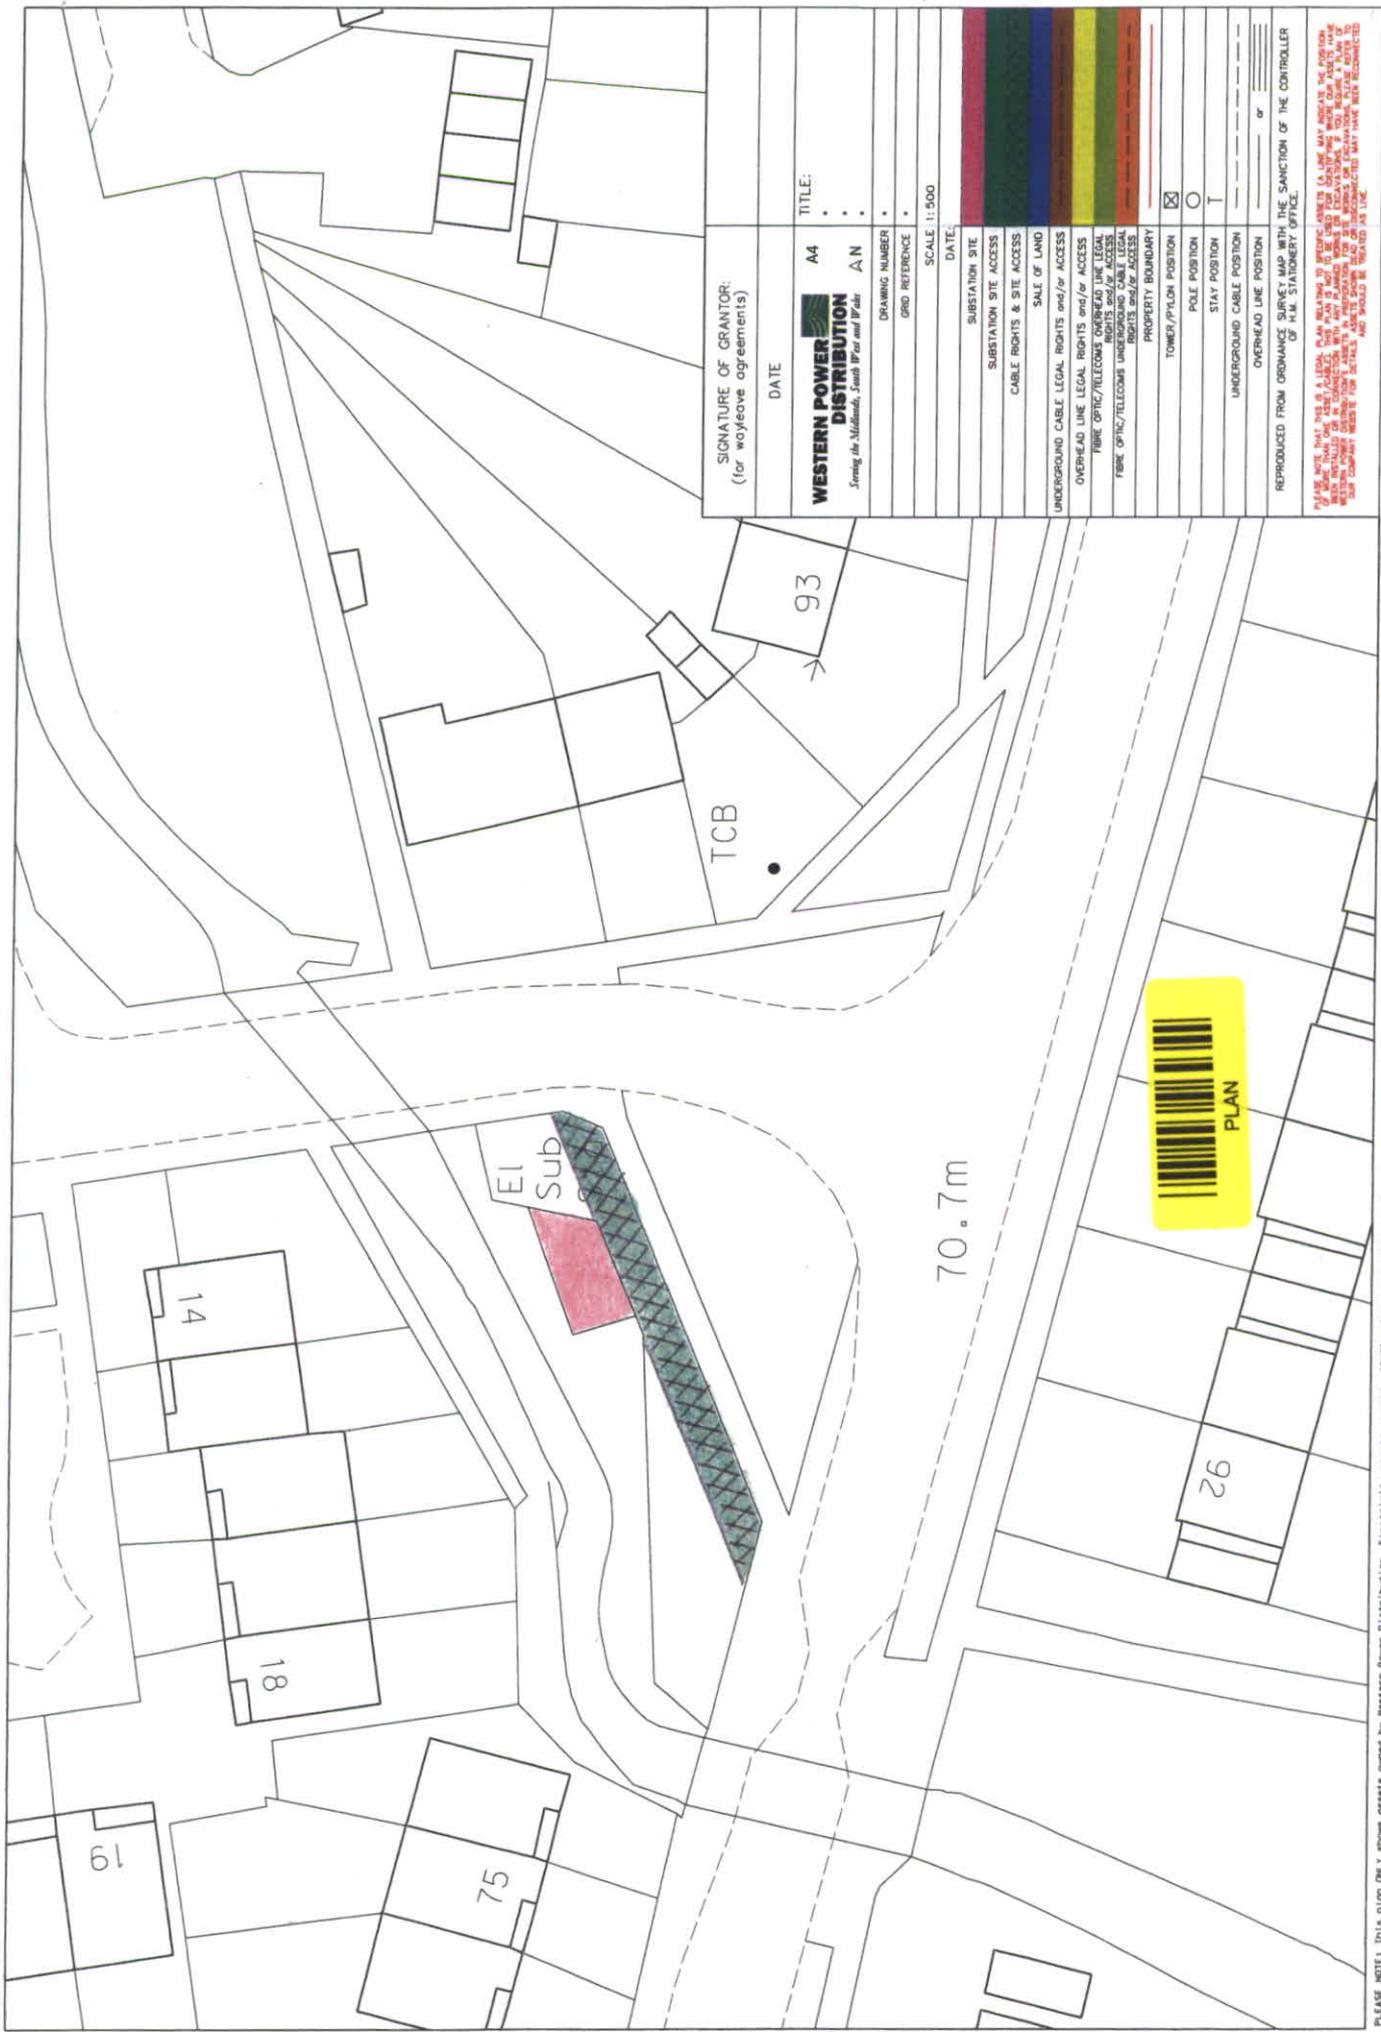

SIGNATURE OF GRANTOR:
(for wayleave agreements)

DATE

TITLE:

A4

WESTERN POWER
DISTRIBUTION

Serving the Midlands, South West and Wales

DRAWING NUMBER

GRID REFERENCE

SCALE 1:500

DATE

SUBSTATION SITE

SUBSTATION SITE ACCESS

CABLE RIGHTS & SITE ACCESS

SALE OF LAND

UNDERGROUND CABLE LEGAL RIGHTS and/or ACCESS

OVERHEAD LINE LEGAL RIGHTS and/or ACCESS

FIBRE OPTIC/TELECOMS OVERHEAD LINE LEGAL RIGHTS and/or ACCESS

FIBRE OPTIC/TELECOMS UNDERGROUND CABLE LEGAL RIGHTS and/or ACCESS

PROPERTY BOUNDARY

TOWER/PYLON POSITION

POLE POSITION

STAY POSITION

UNDERGROUND CABLE POSITION


OVERHEAD LINE POSITION

or

REPRODUCED FROM ORDNANCE SURVEY MAP WITH THE SANCTION OF THE CONTROLLER OF HER MAJESTY'S OFFICE

PLEASE NOTE THIS IS A LEGAL PLAN WITHIN IT SPECIFIC AREAS (A LINE MAY INDICATE THE POSITION OF A CABLE OR OVERHEAD LINE) WHICH ARE NOT TO BE EXCAVATED OR DISTURBED. ANY WORK TO BE DONE WITHIN THESE AREAS MUST BE IN ACCORDANCE WITH ANY PLANNING CONSENTS AND LOCAL AUTHORITY REQUIREMENTS. PLEASE ADVISE YOUR CONTRACTOR BEFORE ANY WORK IS COMMENCED. ANY WORK TO BE DONE MUST BE IN ACCORDANCE WITH THE COMPANY'S REQUIREMENTS FOR THE PROTECTION OF UNDERGROUND SERVICES AND MUST BE RECORDED AS PER THE COMPANY'S REQUIREMENTS.

PLEASE NOTE: This plan ONLY shows assets owned by Western Power Distribution. Electricity assets owned by DNO's (Independent Network Operators) may be present in this area.

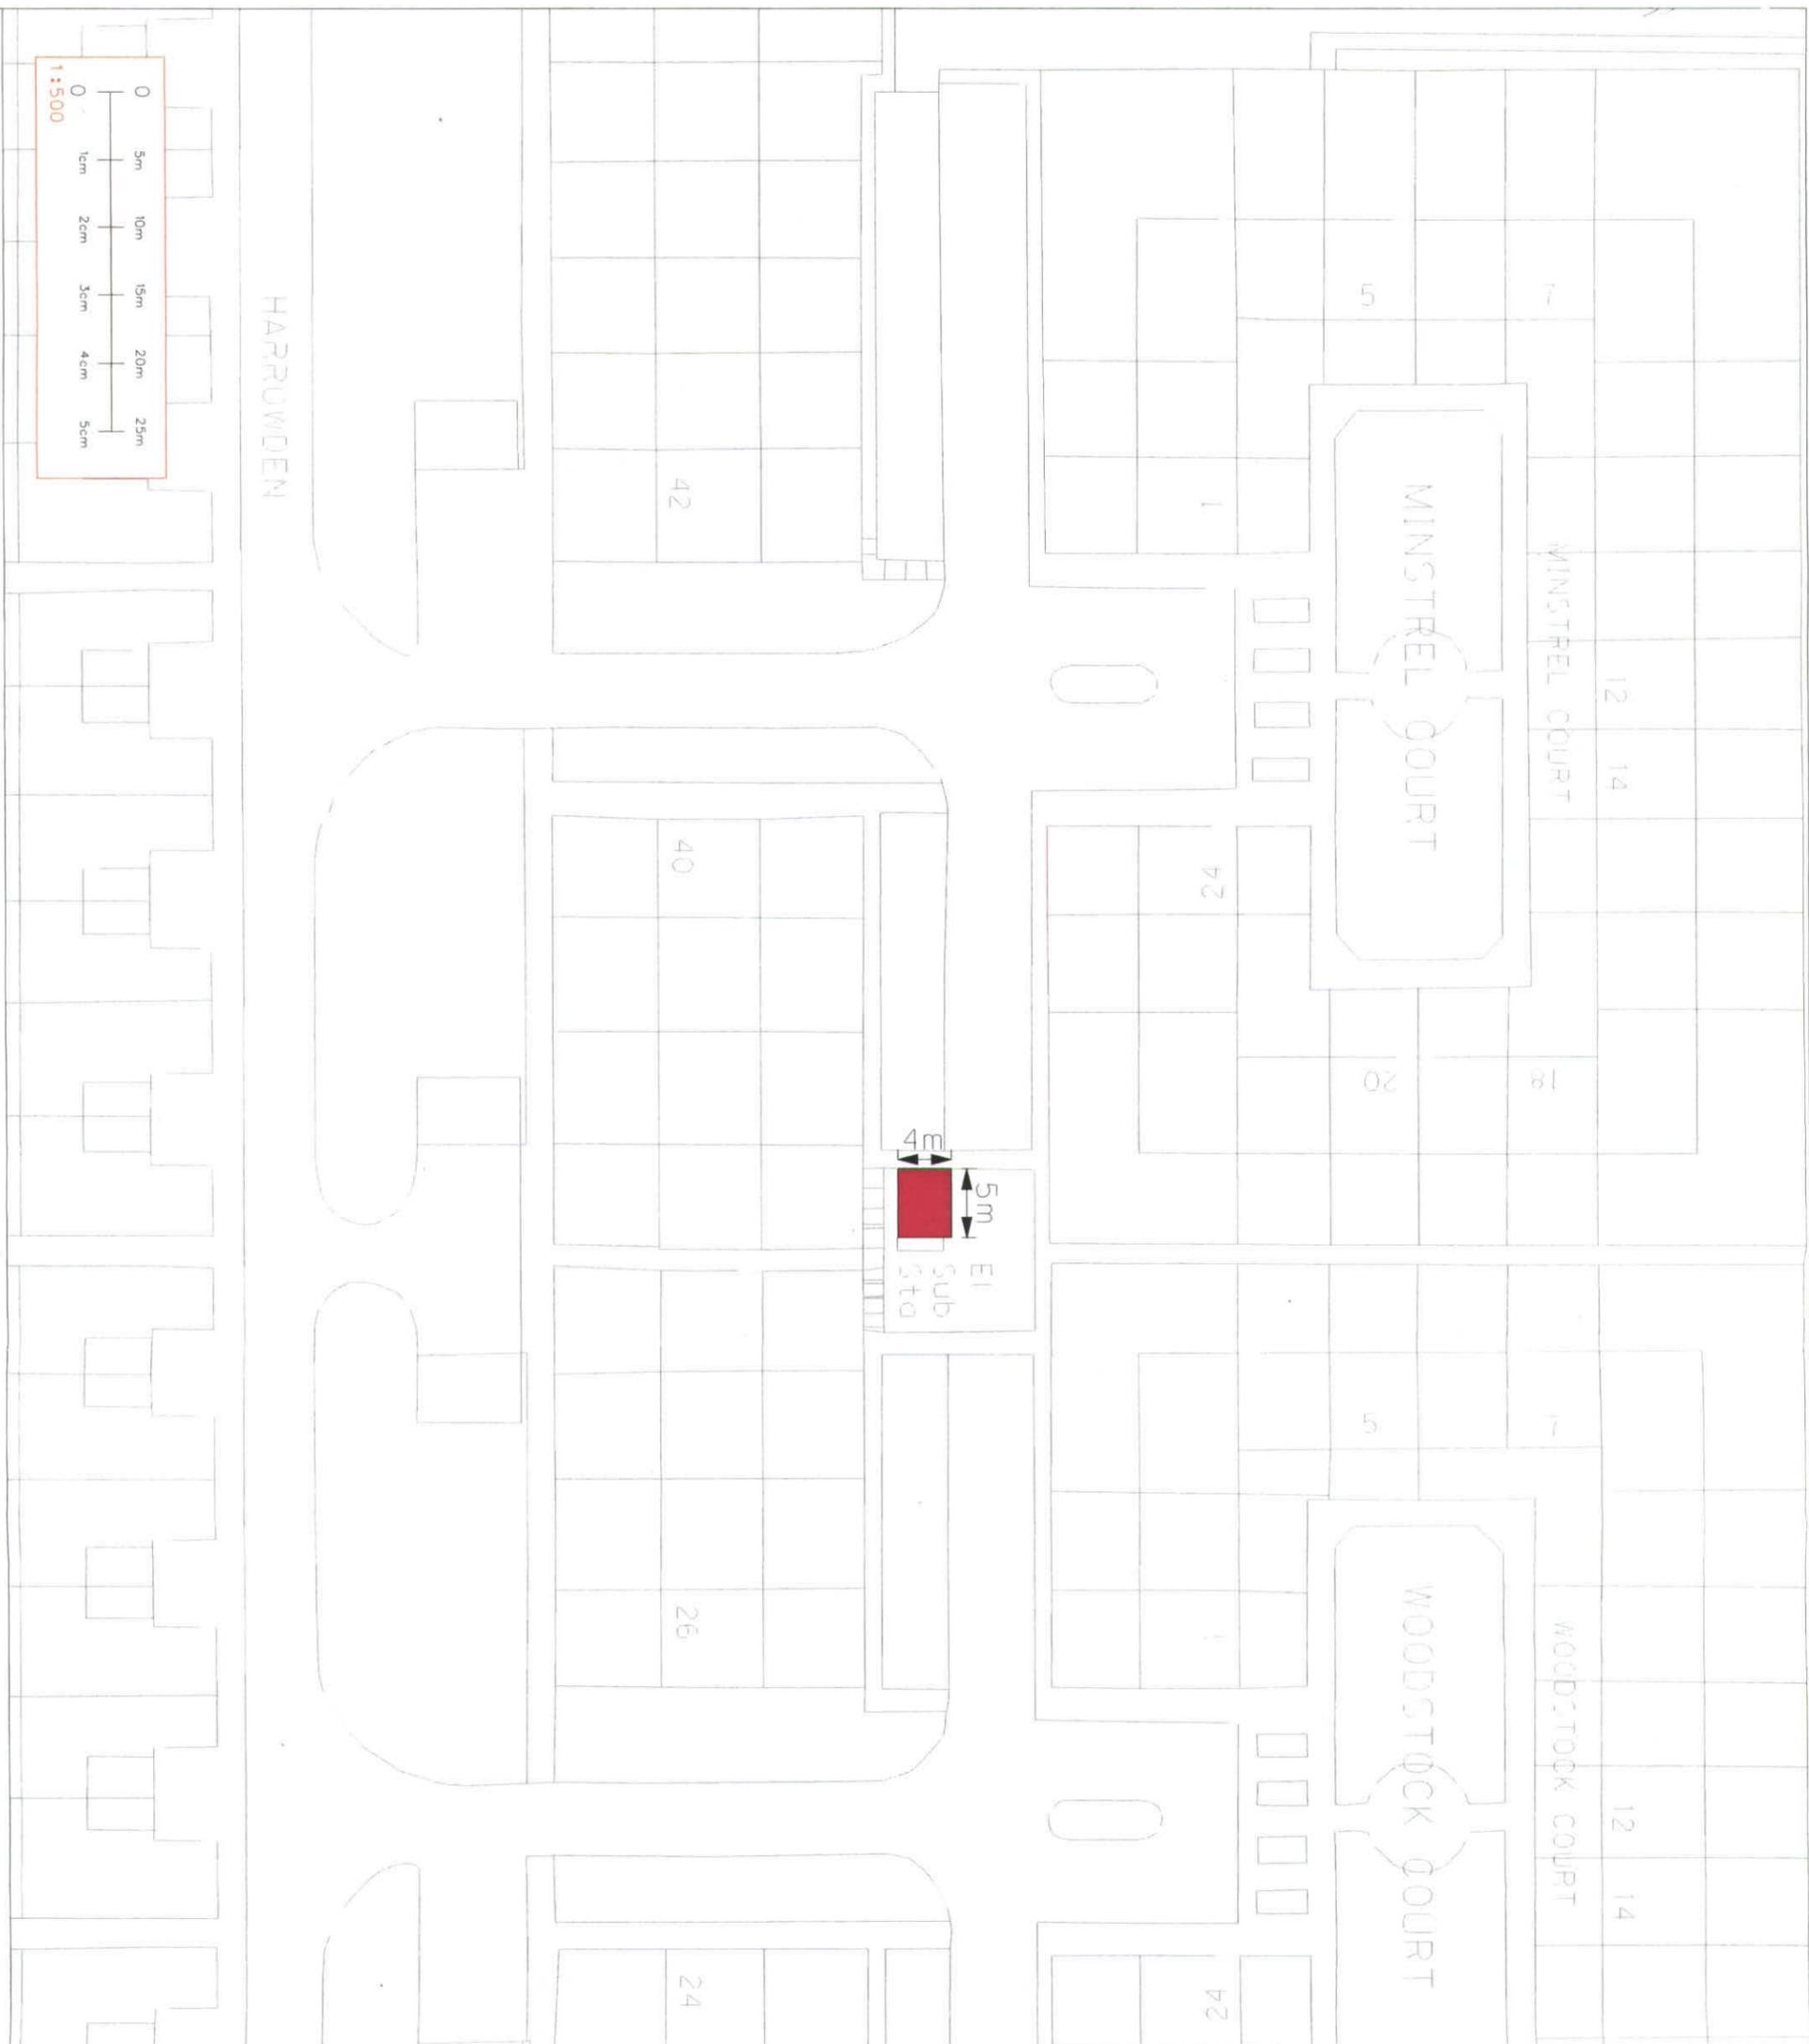

SIGNATURE OF GRANTOR:
(for wayleave agreements)
DATE:

WESTERN POWER DISTRIBUTION
Serving the Midlands, South West and Wales
AN A3

TITLE:
SUBSTATION SITE
4104960
MINSTREL COURT
BRADVILLE

DRAWING NUMBER: 4104960/MC01380
SCALE: 1:500
GRID REFERENCE: 483869-241457
DATE: 09/11/2012

- SUBSTATION SITE
- SITE ACCESS
- SALE OF LAND
- UNDERGROUND CABLE RIGHTS/ACCESS
- OVERHEAD LINE RIGHTS/ACCESS
- FIBRE OPTIC/TELECOMS OVERHEAD LINE RIGHTS/ACCESS
- FIBRE OPTIC/TELECOMS UNDERGROUND CABLE RIGHTS/ACCESS
- PROPERTY BOUNDARY
- TOWER/PYLON POSITION
- POLE POSITION
- STAY POSITION
- UNDERGROUND CABLE POSITION
- OVERHEAD LINE POSITION

REPRODUCED FROM THE ORDNANCE SURVEY MAP WITH THE SANCTION OF THE CONTROLLER OF H.M. STATIONARY OFFICE


PLEASE NOTE THAT THIS IS A LEGAL PLAN RELATING TO SPECIFIC ASSETS IN LINE WAY INDICATE THE POSITION OF MORE THAN ONE ASSET/CABLE. THIS PLAN IS NOT TO BE USED FOR IDENTIFYING WHERE OUR ASSETS HAVE BEEN INSTALLED OR IN CONNECTION WITH ANY PLANNED WORKS OR EXCAVATIONS. IF YOU REQUIRE A PLAN OF WESTERN POWER DISTRIBUTION'S ASSETS IN PREPARATION FOR SITE WORKS OR EXCAVATIONS, PLEASE RETURN OUR COMPANY WEBSITE FOR DETAILS ASSETS SHOULD BE DISCONNECTED OR REMOVED FROM THE SITE AND SHOULD BE IDENTIFIED AS LIVE.

PLEASE NOTE: This plan ONLY shows assets owned by Western Power Distribution. Electricity assets owned by IDNO's (Independent Network Operators) MAY be present in this area.

PLAN 62A

New Bradwell

This is not the final site PLAN 62

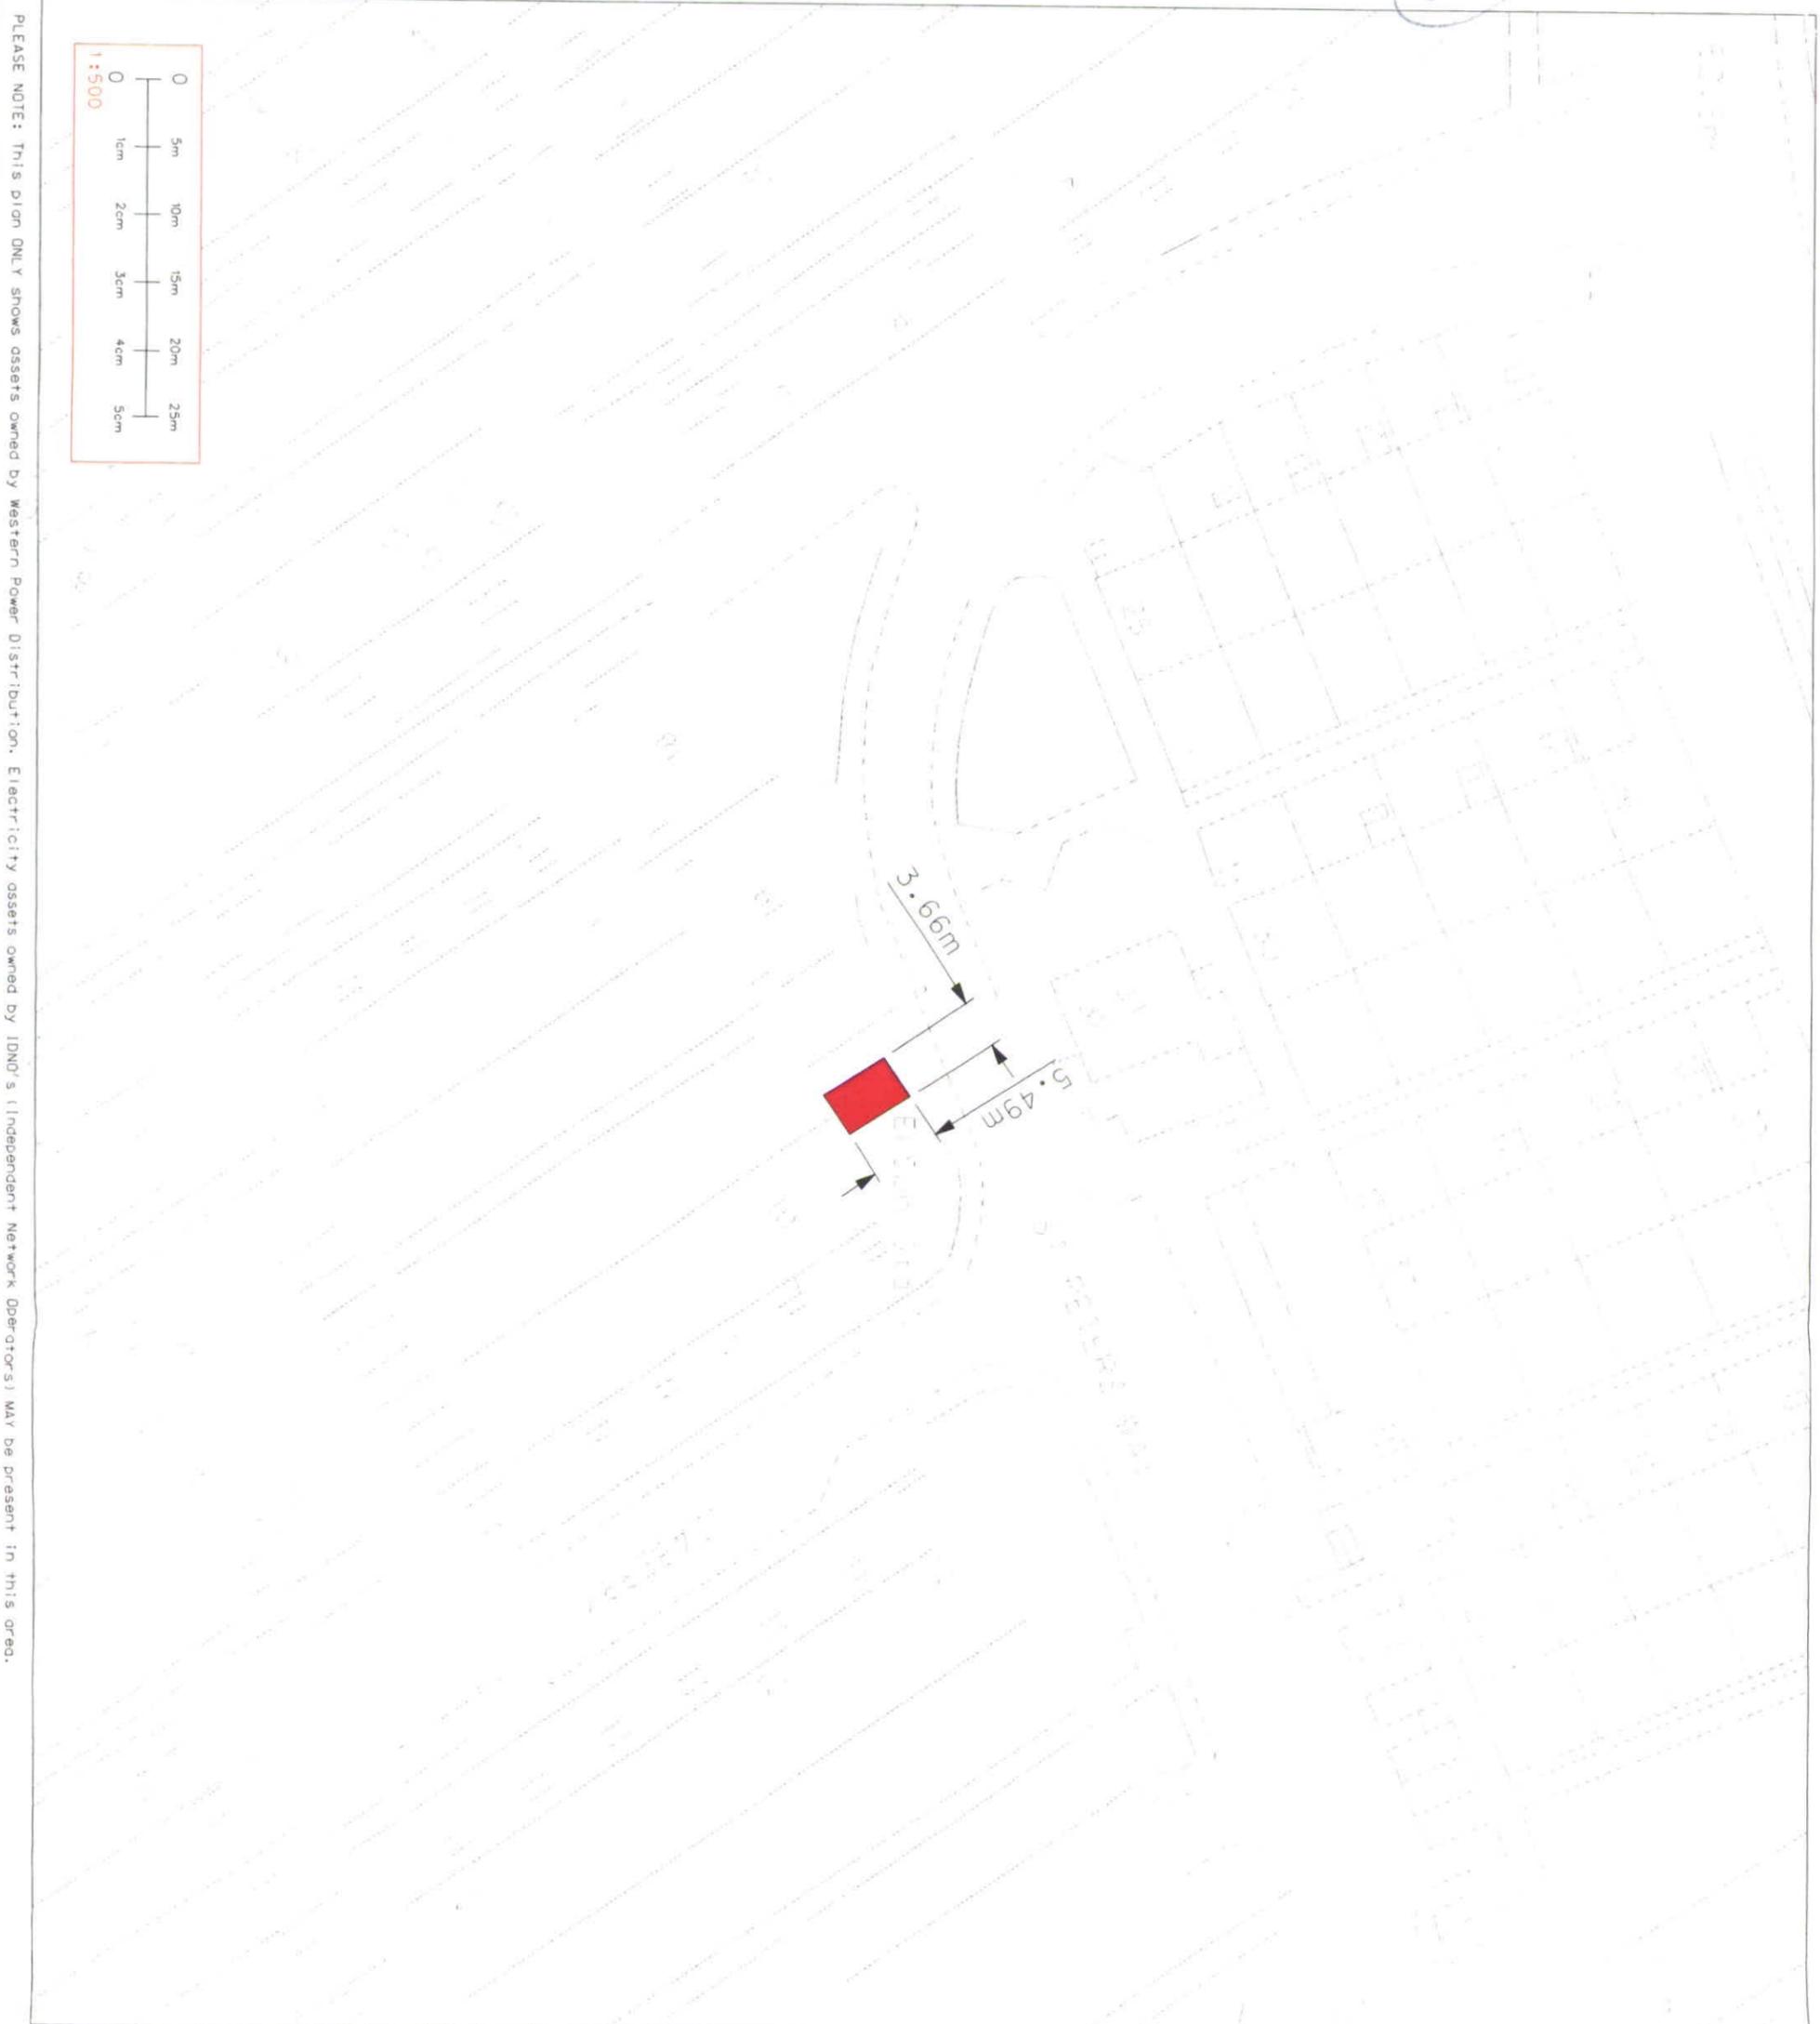

PLEASE NOTE: This plan ONLY shows assets owned by Western Power Distribution. Electricity assets owned by IDND's (Independent Network Operators) may be present in this area.



SIGNATURE OF GRANTOR:
(for wayleave agreements)
DATE:

WESTERN POWER DISTRIBUTION
Serving the Midlands, South West and Wales
AN A3

TITLE:
SUBSTATION SITE
(4104852)
ST PETERS WAY
NEW BRADWELL

DRAWING NUMBER: MC01383
SCALE: 1:500
ORIG REFERENCE: 483388, 241566
DATE: 09.11.2012

SUBSTATION SITE
SITE ACCESS
CABLE RIGHTS & SITE ACCESS
SALE OF LAND
UNDERGROUND CABLE RIGHTS/ACCESS
OVERHEAD LINE RIGHTS/ACCESS
FIBRE OPTIC/TELECOMS OVERHEAD LINE RIGHTS/ACCESS
FIBRE OPTIC/TELECOMS UNDERGROUND CABLE RIGHTS/ACCESS

PROPERTY BOUNDARY
TOWER/Pylon POSITION
POLE POSITION
STAY POSITION
UNDERGROUND CABLE POSITION
OVERHEAD LINE POSITION


REPRODUCED FROM THE ORDNANCE SURVEY MAP WITH THE SANCTION OF THE CONTROLLER OF H.M. STATIONARY OFFICE

PLEASE NOTE THAT THIS IS A LEGAL PLAN RELATING TO SPECIFIC ASSETS IN LINE AND INDICATE THE POSITION OF MORE THAN ONE ASSET/CABLE. THIS PLAN IS NOT TO BE USED FOR IDENTIFYING WHERE OUR ASSETS HAVE BEEN INSTALLED OR IN CONNECTION WITH ANY PLANNED WORKS OR EXCAVATIONS. IF YOU REQUIRE A PLAN OF WESTERN POWER DISTRIBUTION'S ASSETS IN PREPARATION FOR SITE WORKS OR EXCAVATIONS, PLEASE REFER TO OUR COMPANY WEBSITE FOR DETAILS OF HOW TO OBTAIN A PLAN AND/OR DISCONNECTED MAY HAVE BEEN RECONNECTED AND SHOULD BE INSTALLED AS LIVE.

76
 PLAN 62
 NEW BIDWELL 4 AMENDED

5/3

PLAN 62 A

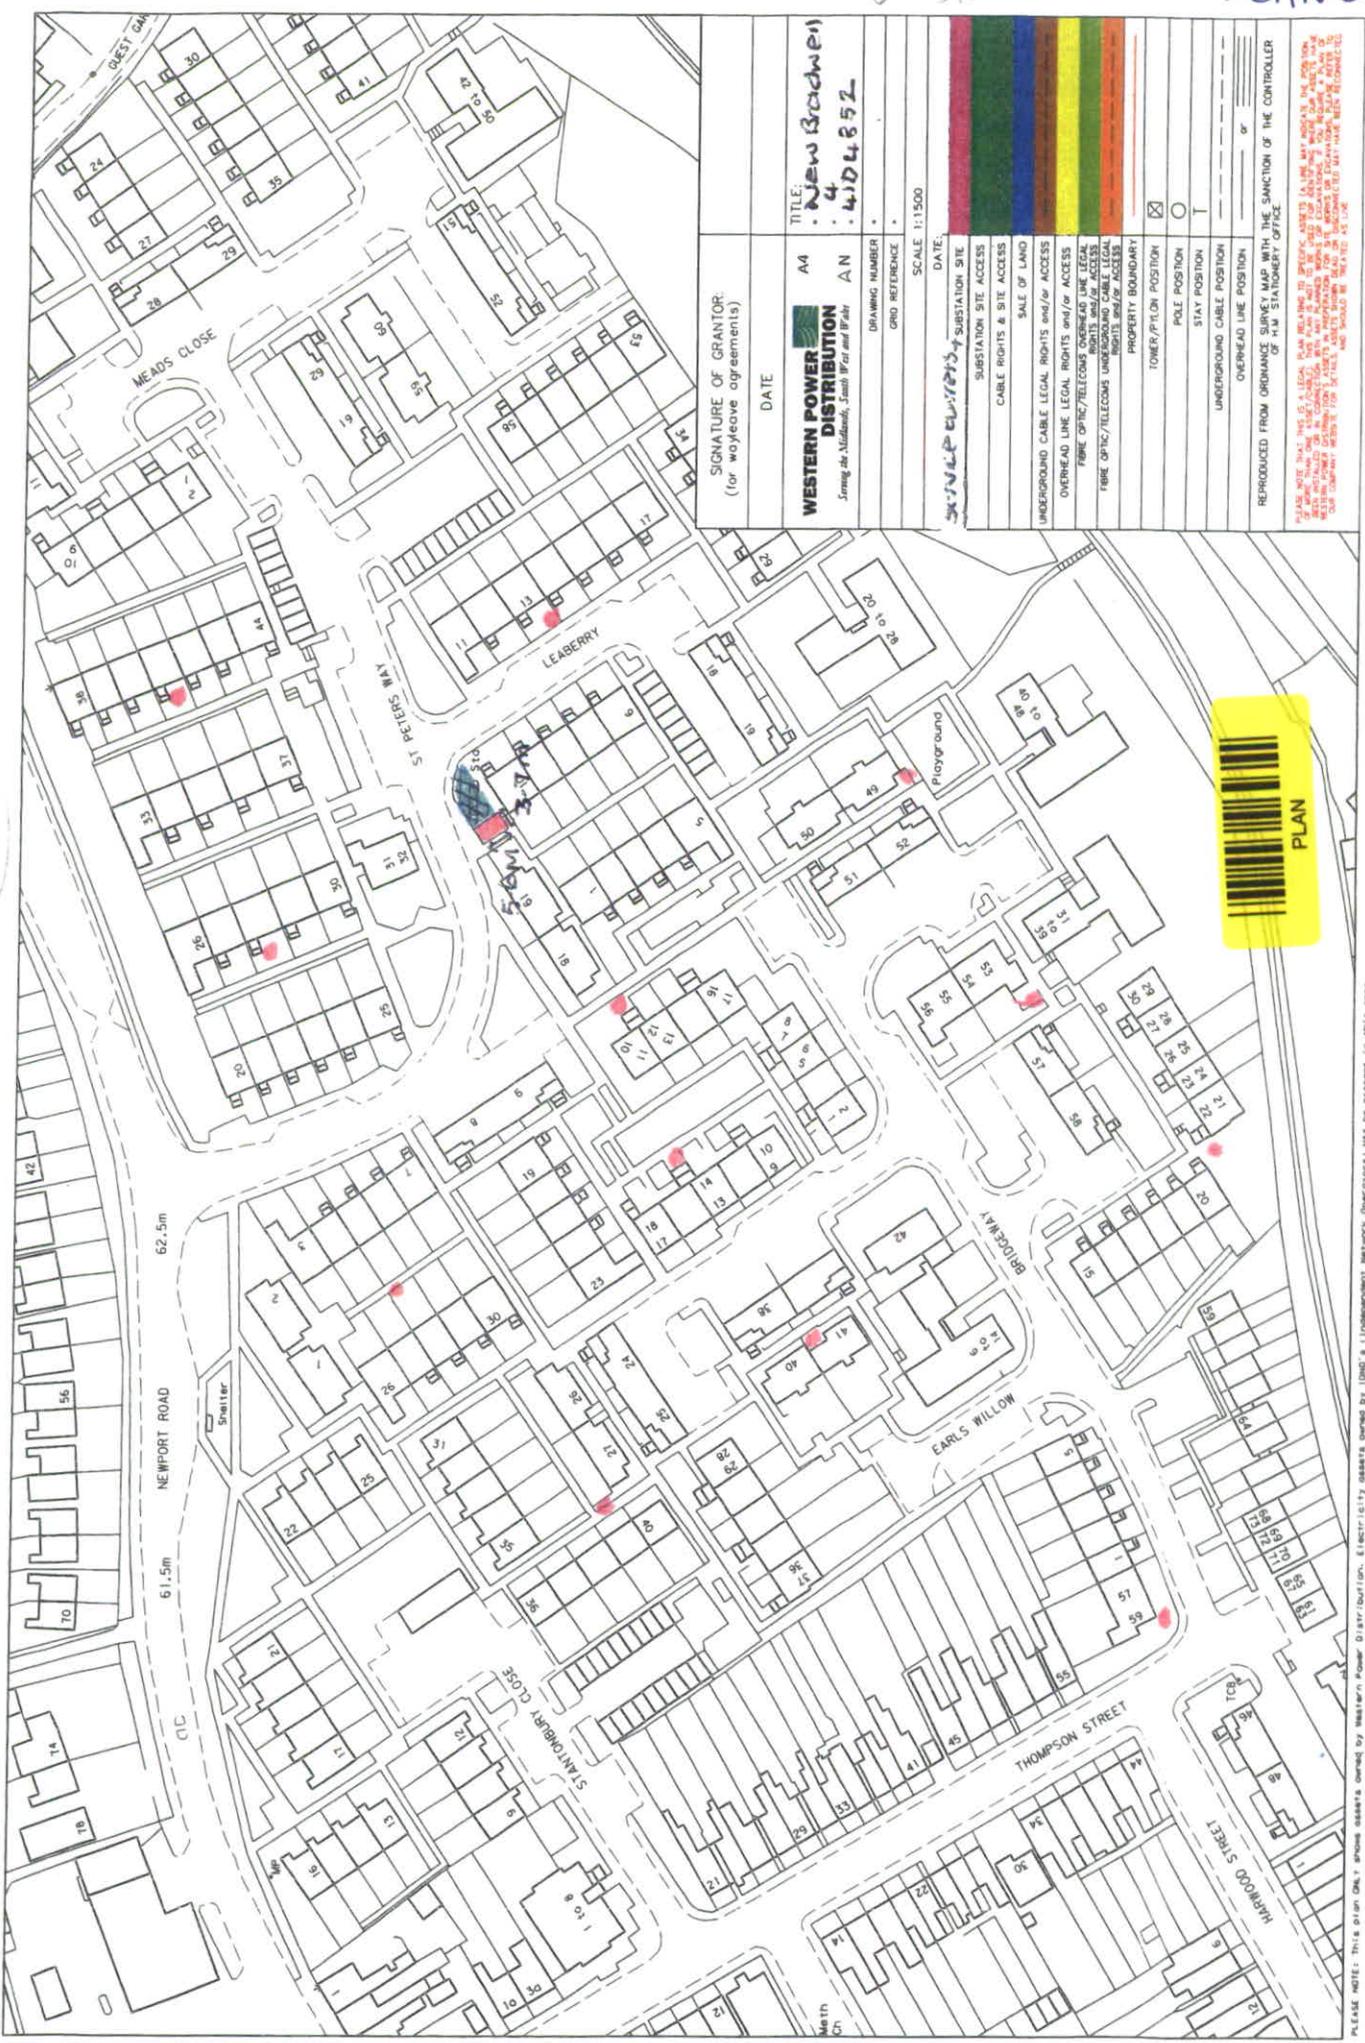

SIGNATURE OF GRANTOR: (for wayleave agreements)	DATE	TITLE: New Bidwell 4 4104652
WESTERN POWER DISTRIBUTION <i>Strong & Nutbrown, Joint Proprietors</i>	DRAWING NUMBER	SCALE 1:1500
DATE	DATE	DATE
WESTERN POWER DISTRIBUTION	WESTERN POWER DISTRIBUTION	WESTERN POWER DISTRIBUTION
SUBSTATION SITE ACCESS	SUBSTATION SITE ACCESS	SUBSTATION SITE ACCESS
CABLE RIGHTS & SITE ACCESS	CABLE RIGHTS & SITE ACCESS	CABLE RIGHTS & SITE ACCESS
SALE OF LAND	SALE OF LAND	SALE OF LAND
UNDERGROUND CABLE LEGAL RIGHTS and/or ACCESS	UNDERGROUND CABLE LEGAL RIGHTS and/or ACCESS	UNDERGROUND CABLE LEGAL RIGHTS and/or ACCESS
OVERHEAD LINE LEGAL RIGHTS and/or ACCESS	OVERHEAD LINE LEGAL RIGHTS and/or ACCESS	OVERHEAD LINE LEGAL RIGHTS and/or ACCESS
FIBRE OPTIC/TELECOM OVERHEAD LINE LEGAL RIGHTS and/or ACCESS	FIBRE OPTIC/TELECOM OVERHEAD LINE LEGAL RIGHTS and/or ACCESS	FIBRE OPTIC/TELECOM OVERHEAD LINE LEGAL RIGHTS and/or ACCESS
FIBRE OPTIC/TELECOM UNDERGROUND CABLE LEGAL RIGHTS and/or ACCESS	FIBRE OPTIC/TELECOM UNDERGROUND CABLE LEGAL RIGHTS and/or ACCESS	FIBRE OPTIC/TELECOM UNDERGROUND CABLE LEGAL RIGHTS and/or ACCESS
PROPERTY BOUNDARY	PROPERTY BOUNDARY	PROPERTY BOUNDARY
TOWER/PILON POSITION <input checked="" type="checkbox"/>	TOWER/PILON POSITION <input checked="" type="checkbox"/>	TOWER/PILON POSITION <input checked="" type="checkbox"/>
POLE POSITION <input type="checkbox"/>	POLE POSITION <input type="checkbox"/>	POLE POSITION <input type="checkbox"/>
STAY POSITION <input type="checkbox"/>	STAY POSITION <input type="checkbox"/>	STAY POSITION <input type="checkbox"/>
UNDERGROUND CABLE POSITION	UNDERGROUND CABLE POSITION	UNDERGROUND CABLE POSITION
OVERHEAD LINE POSITION	OVERHEAD LINE POSITION	OVERHEAD LINE POSITION
OR	OR	OR
REPRODUCED FROM ORDINANCE SURVEY MAP WITH THE SANCTION OF THE CONTROLLER OF THE STATIONERY OFFICE	REPRODUCED FROM ORDINANCE SURVEY MAP WITH THE SANCTION OF THE CONTROLLER OF THE STATIONERY OFFICE	REPRODUCED FROM ORDINANCE SURVEY MAP WITH THE SANCTION OF THE CONTROLLER OF THE STATIONERY OFFICE




PLEASE NOTE: This plan only shows assets owned by Western Power Distribution. Electricity assets owned by DNO or independent network operators may be present in this area.

Plan 63

75

Betchley & D. Amended.

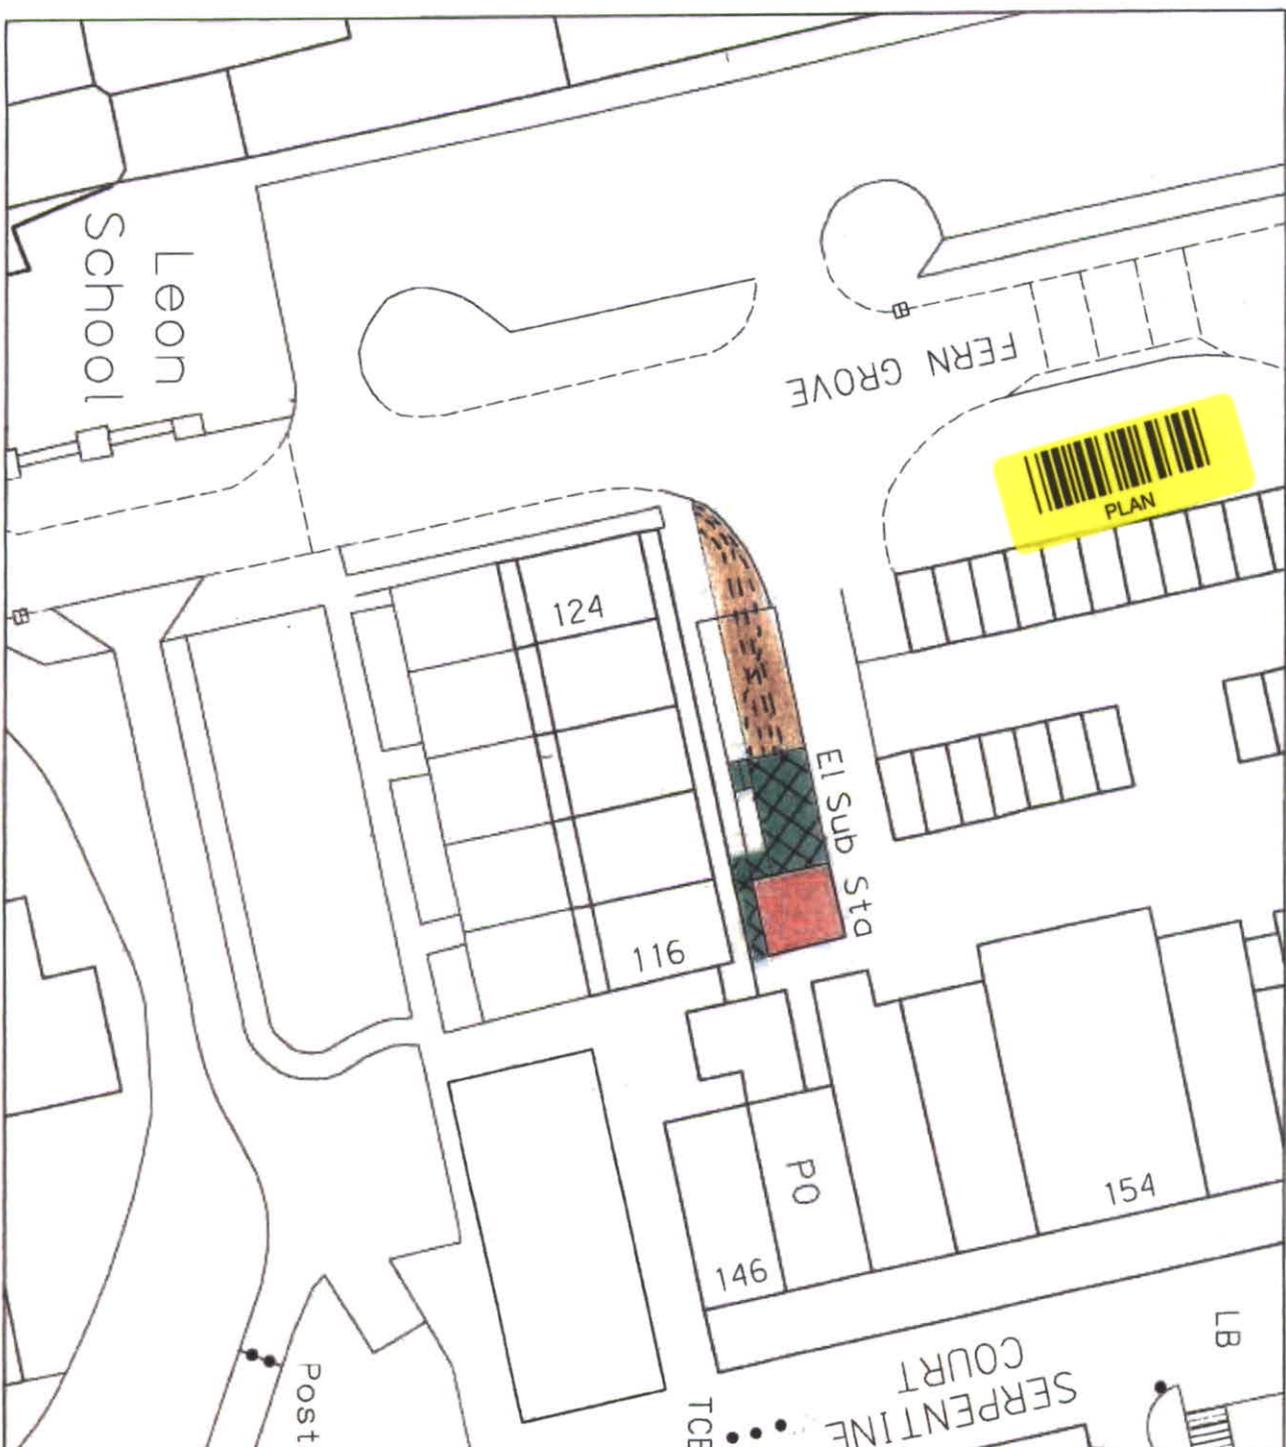


PLEASE NOTE: This plan only shows assets owned by Western Power Distribution. Electricity assets owned by Jindal & Independent Network Operators are not present in this plan.

SIGNATURE OF GRANTEE (for easement agreements)		DATE	
WESTERN POWER DISTRIBUTION		AM	
Drawing Number		AN	
Title		4124 T & G	
DND REFERENCE		Betchley & D.	
SCALE 1:500		DATE	
SUBSTATION SITE		DATE	
CABLE ROUTE & SITE ACCESS		DATE	
SALE OF LAND		DATE	
UNDERGROUND CABLE LEGAL RIGHTS and/or ACCESS		DATE	
OVERHEAD LINE LEGAL RIGHTS and/or ACCESS		DATE	
MARK GREEN/YELLOW LIGHTS and/or ACCESS		DATE	
MARK GREEN/YELLOW UNDERGROUND CABLE LEGAL RIGHTS and/or ACCESS		DATE	
PROPERTY BOUNDARY		DATE	
TOWER/Pylon POSITION		DATE	
POLE POSITION		DATE	
STAY POSITION		DATE	
UNDERGROUND CABLE POSITION		DATE	
OVERHEAD LINE POSITION		DATE	
REPRODUCED FROM DRAWING SHEET AND WITH THE SANCTION OF THE CONTROLLER		DATE	
DRAWING SHEET AND WITH THE SANCTION OF THE CONTROLLER		DATE	

THIS PLAN IS THE PROPERTY OF WESTERN POWER DISTRIBUTION AND IS NOT TO BE REPRODUCED OR COPIED IN ANY MANNER WITHOUT THE WRITTEN PERMISSION OF WESTERN POWER DISTRIBUTION. ANY UNAUTHORIZED REPRODUCTION OR COPIING OF THIS PLAN IS A BREACH OF THE COPYRIGHT LAWS OF AUSTRALIA AND MAY BE PROSECUTED BY WESTERN POWER DISTRIBUTION.

18/3 paves. LATH 69

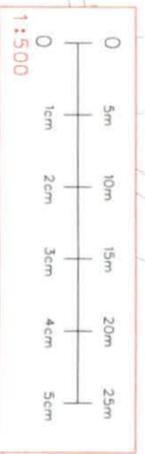

PLEASE NOTE: This plan ONLY shows assets owned by Western Power Distribution. Electricity assets owned by IDNO's (Independent Network Operators) may be present in this area.

SIGNATURE OF GRANTOR:
(For wayleave agreements)
DATE:

WESTERN POWER DISTRIBUTION
Serving the Midlands, South West and Wales
AN A3



TITLE: SUBSTATION SITE
CARRON COURT ELECTRICAL

DRAWING NUMBER: MCO1385
SCALE: 1:500
GRID REFERENCE: 487528, 231814
DATE: 09.11.2012

SUBSTATION SITE	
SITE ACCESS	
CABLE RIGHTS & SITE ACCESS	
SALE OF LAND	
UNDERGROUND CABLE RIGHTS/ACCESS	
OVERHEAD LINE RIGHTS/ACCESS	
FIBRE OPTIC/TELECOMS OVERHEAD LINE	
FIBRE OPTIC/TELECOMS UNDERGROUND CABLE RIGHTS/ACCESS	
PROPERTY BOUNDARY	
TOWER/PYLON POSITION	<input checked="" type="checkbox"/>
POLE POSITION	<input type="checkbox"/>
STAY POSITION	
UNDERGROUND CABLE POSITION	
OVERHEAD LINE POSITION	

REPRODUCED FROM THE ORDNANCE SURVEY MAP WITH THE SANCTION OF THE CONTROLLER OF H.M. STATISTICAL OFFICE

PLEASE NOTE THAT THIS IS A LEGAL PLAN RELATIVE TO SPECIFIC ASSETS IN LINE AND INDICATE THE POSITION OF MORE THAN ONE ASSET/CABLE. THIS PLAN IS NOT TO BE USED FOR IDENTIFYING WHERE ONE ASSET HAS BEEN INSTALLED OR IN CONNECTION WITH ANY PLANNED WORKS OR EXCAVATIONS. IF YOU REQUIRE A PLAN OF WESTERN POWER DISTRIBUTION'S ASSETS IN PREPARATION FOR SITE WORKS OR EXCAVATIONS, PLEASE REFER TO OUR COMPANY WEBSITE FOR DETAILS. ASSETS SHOWN ON OR DISCONNECTED MAY HAVE BEEN RECONNECTED AND SHOULD BE TREATED AS LIVE.

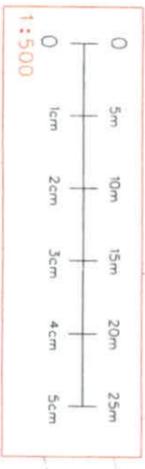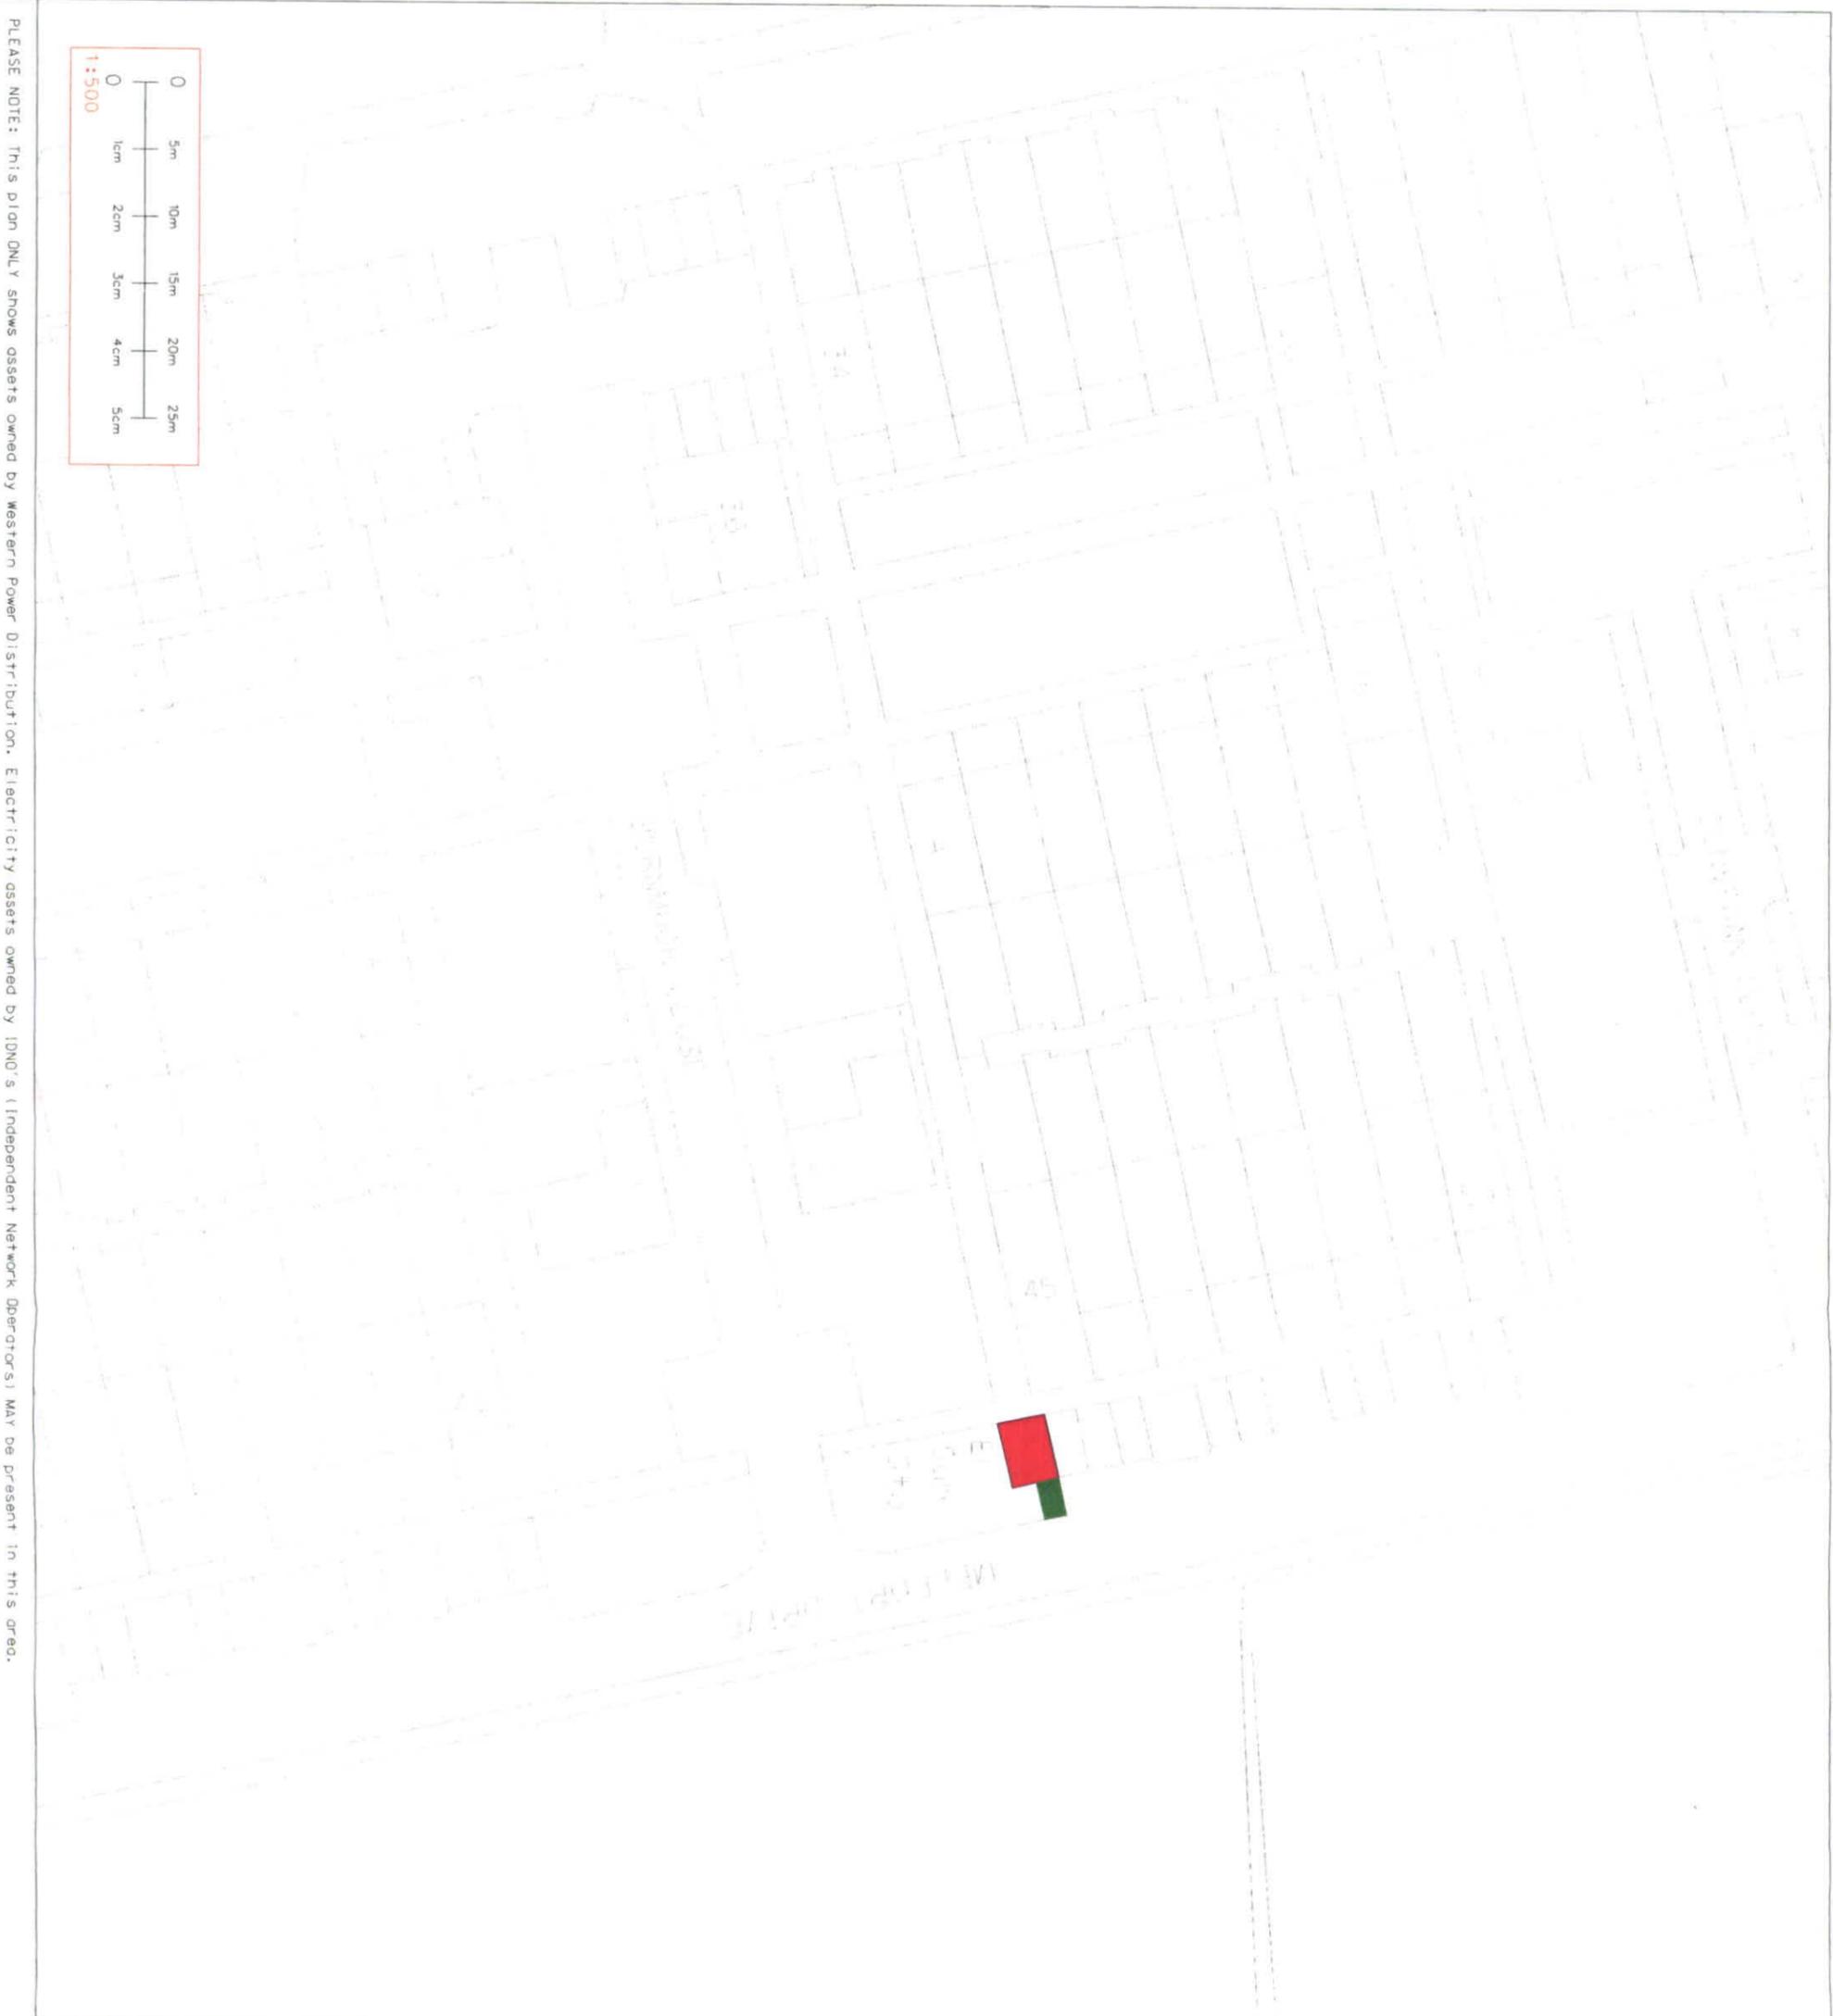


PLEASE NOTE: THIS PLAN ONLY SHOWS ASSETS OWNED BY WESTERN POWER DISTRIBUTION. ELECTRICITY ASSETS OWNED BY IONOS (INDEPENDENT NETWORK OPERATORS) MAY BE PRESENT IN THIS AREA.

SIGNATURE OF GRANTOR: (For wayleave agreements)		TITLE: SUBSTATION SITE 410406 BURMAGE CLOSE BLETCHLEY	
DATE:		DATE: 09/11/2012	
WESTERN POWER DISTRIBUTION <i>Serving the Midlands, South West and Wales</i> AN A3			
DRAWING NUMBER		4104906/MCO1386	
SCALE		1:500	
GRID REFERENCE		487650,231693	
SUBSTATION SITE		DATE	
SITE ACCESS		09/11/2012	
CABLE RIGHTS & SITE ACCESS			
SALE OF LAND			
UNDERGROUND CABLE RIGHTS/ACCESS			
OVERHEAD LINE RIGHTS/ACCESS			
FIBRE OPTIC/TELECOMS OVERHEAD LINES			
FIBRE OPTIC/TELECOMS UNDERGROUND CABLES			
FIBRE OPTIC/TELECOMS UNDERGROUND ACCESS RIGHTS/ACCESS			
PROPERTY BOUNDARY			
TOWER/PYLON POSITION		<input checked="" type="checkbox"/>	
POLE POSITION		<input type="checkbox"/>	
STAY POSITION		<input type="checkbox"/>	
UNDERGROUND CABLE POSITION		<input type="checkbox"/>	
OVERHEAD LINE POSITION		<input type="checkbox"/>	
REPRODUCED FROM THE ORDNANCE SURVEY MAP WITH THE SANCTION OF THE CONTROLLER OF H.M. STATIONARY OFFICE			
<small>PLEASE NOTE THAT THIS IS A LEGAL PLAN RELATIVE TO SPECIFIC ASSETS. A LINE MAY INDICATE THE POSITION OF MORE THAN ONE ASSET/CABLE. THIS PLAN IS NOT TO BE USED FOR IDENTIFYING WHERE OUR ASSETS HAVE BEEN INSTALLED OR IN CONNECTION WITH ANY PLANNED WORKS OR EXCAVATIONS. IF YOU REQUIRE A PLAN OF WESTERN POWER DISTRIBUTION'S ASSETS IN PREPARATION FOR SITE WORKS OR EXCAVATIONS, PLEASE REFER TO OUR COMPANY WEBSITE FOR DETAILS. ASSETS SHOWN DEAD OR DISCONNECTED MAY HAVE BEEN RECONNECTED AND SHOULD BE TREATED AS LIVE.</small>			

PLAN 66

Newplan 63

PLAN 66

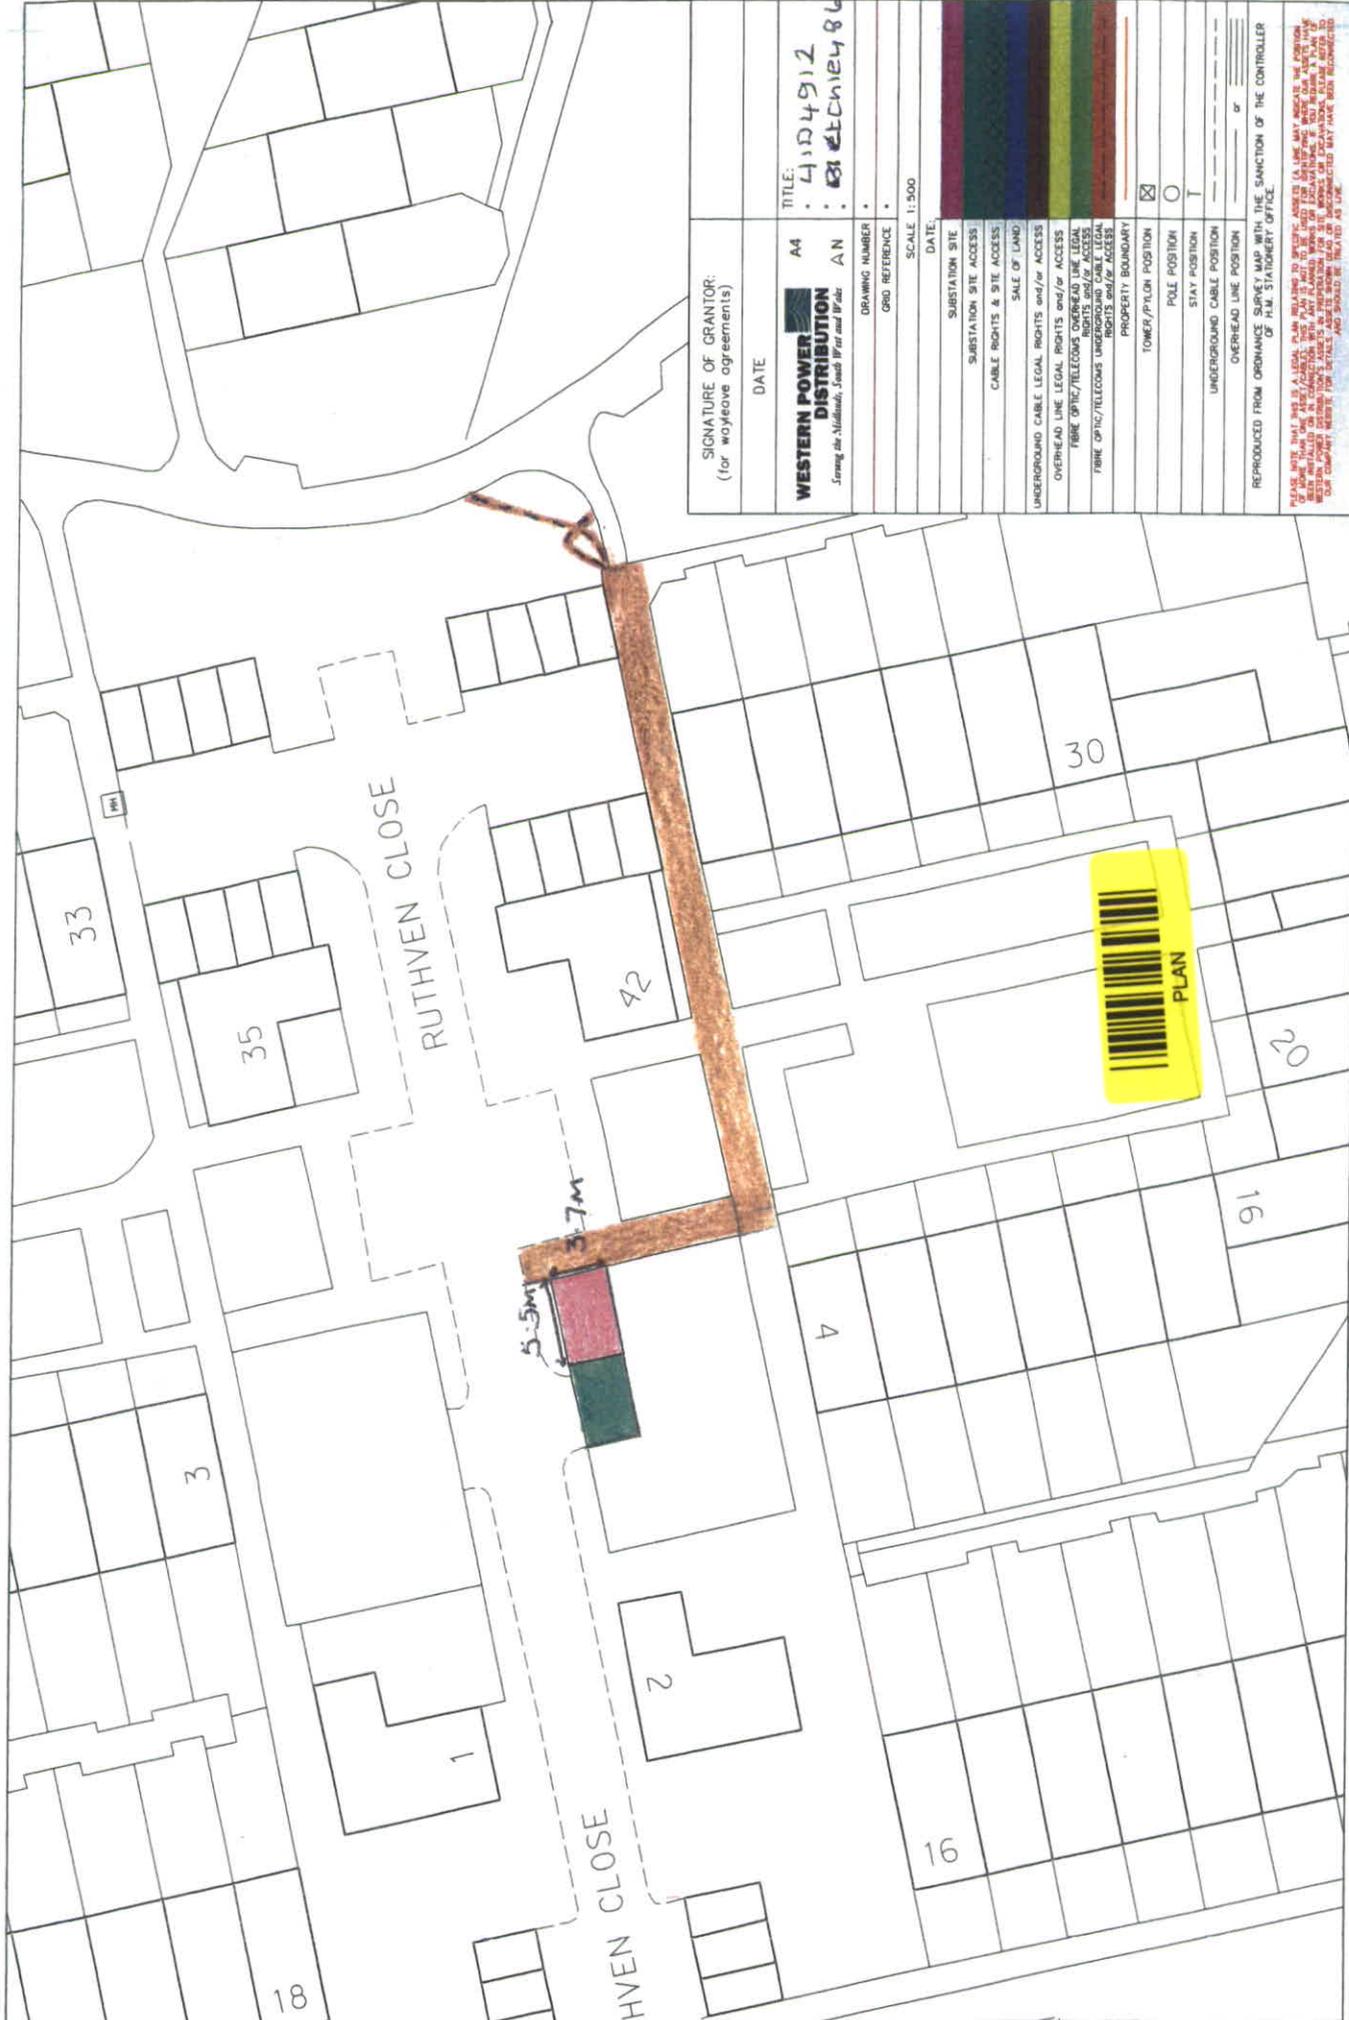

SIGNATURE OF GRANTOR:
(for wayleave agreements)

DATE

WESTERN POWER DISTRIBUTION
Serving the Midlands, South West and Wales

TITLE:
• 4104912
• 81 ETCN1484

DRAWING NUMBER

GRID REFERENCE

SCALE 1:500

DATE

SUBSTATION SITE

SUBSTATION SITE ACCESS

CABLE RIGHTS & SITE ACCESS

SALE OF LAND

UNDERGROUND CABLE LEGAL RIGHTS and/or ACCESS

OVERHEAD LINE LEGAL RIGHTS and/or ACCESS

FIBRE OPTIC/TELECOMS OVERHEAD LINE LEGAL RIGHTS and/or ACCESS

FIBRE OPTIC/TELECOMS UNDERGROUND LEGAL RIGHTS and/or ACCESS

PROPERTY BOUNDARY

TOWER/PYLON POSITION

PALE POSITION

STAY POSITION

UNDERGROUND CABLE POSITION


OVERHEAD LINE POSITION

REPRODUCED FROM OPINANCE SURVEY MAP WITH THE SANCTION OF THE CONTROLLER OF H.M. STATIONERY OFFICE

PLEASE NOTE: THIS PLAN IS A LEGAL DOCUMENT. IT IS THE PROPERTY OF WESTERN POWER DISTRIBUTION. IT IS NOT TO BE USED FOR ANY OTHER PURPOSE. ANY REPRODUCTION OR ALTERATION OF THIS PLAN WITHOUT THE WRITTEN PERMISSION OF WESTERN POWER DISTRIBUTION IS PROHIBITED. FOR FURTHER DETAILS PLEASE CONTACT OUR CUSTOMER SERVICE TEAM OR DISCONNECTED MAY HAVE BEEN RECONNECTED. OUR COMPANY WEBSITE FOR DETAILS: WWW.WPD.CO.UK

PLEASE NOTE: This plan ONLY shows assets owned by Western Power Distribution. Electricity assets owned by DNO's (Independent Network Operators) may be present in this area.

✓ New plan 6/3 PLAN 67

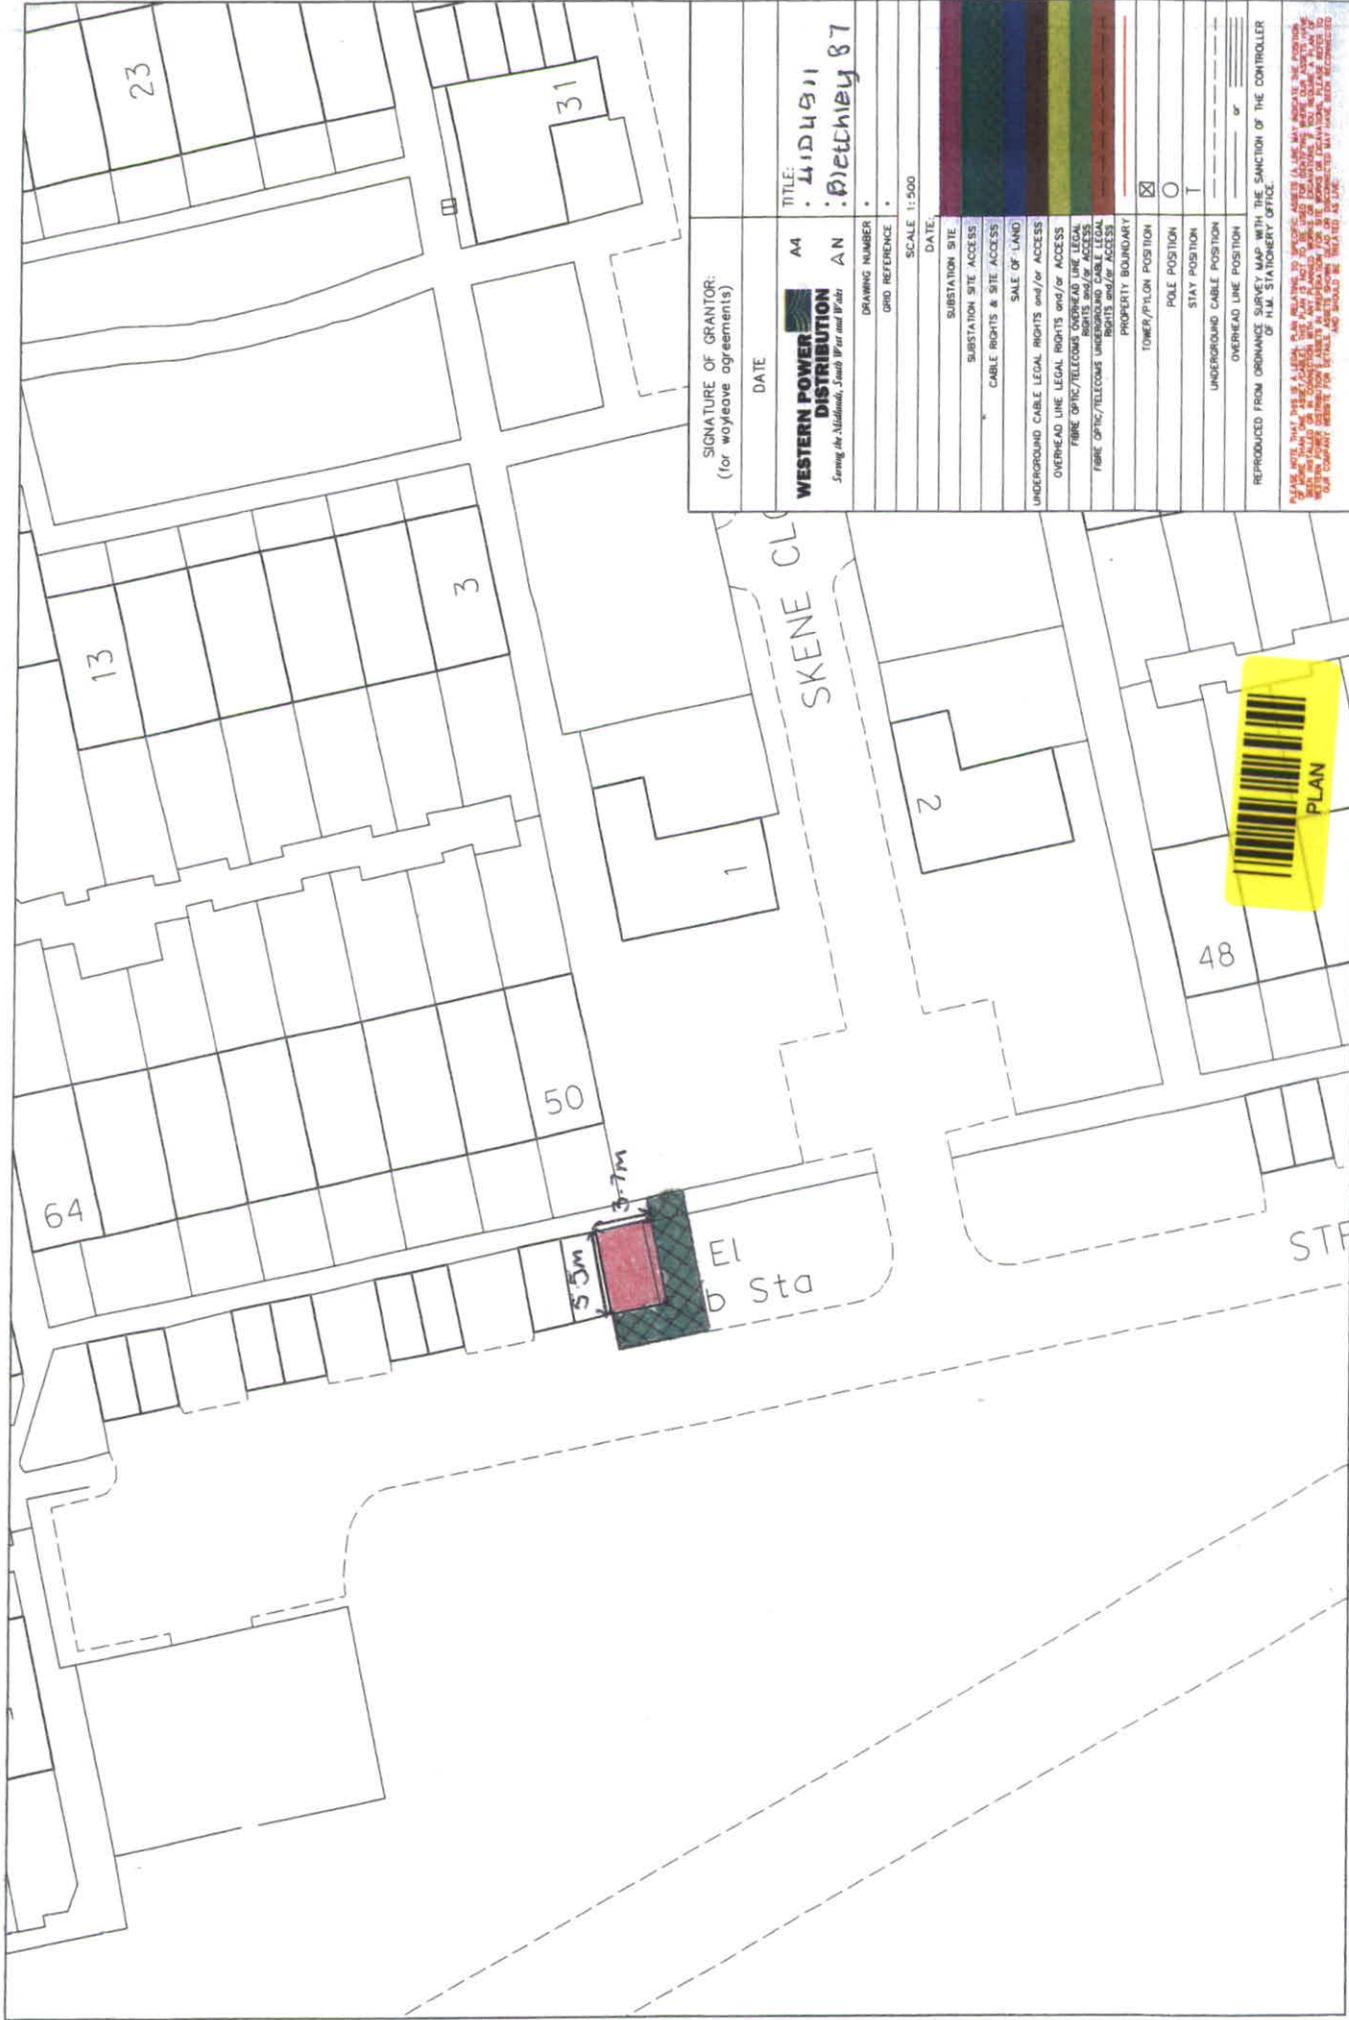

SIGNATURE OF GRANTOR:
(for wayleave agreements)

DATE

TITLE:
A4
LIDUBH
AN
BIECHLEY 87

WESTERN POWER DISTRIBUTION
Serving the Midlands, South West and Wales

DRAWING NUMBER

GRID REFERENCE

SCALE 1:500

DATE

SUBSTATION SITE

SUBSTATION SITE ACCESS

CABLE RIGHTS & SITE ACCESS

SALE OF LAND

UNDERGROUND CABLE LEGAL RIGHTS and/or ACCESS

OVERHEAD LINE LEGAL RIGHTS and/or ACCESS

FIBRE OPTIC/TELECOMS OVERHEAD LINE LEGAL RIGHTS and/or ACCESS

UNDERGROUND CABLE LEGAL RIGHTS and/or ACCESS

FIBRE OPTIC/TELECOMS UNDERGROUND CABLE LEGAL RIGHTS and/or ACCESS

PROPERTY BOUNDARY

TOWER/PYLON POSITION

POLE POSITION

STAY POSITION

UNDERGROUND CABLE POSITION



OVERHEAD LINE POSITION

OR

REPRODUCED FROM URBANANCE SURVEY MAP WITH THE SANCTION OF THE CONTROLLER OF N.I. STATUTORY OFFICE.

PLEASE NOTE: THIS IS A PRELIMINARY PLAN. IT IS NOT TO BE USED FOR CONSTRUCTION. ANY WORK TO BE CARRIED OUT MUST BE IN ACCORDANCE WITH THE RELEVANT LEGISLATION AND THE SANCTION OF THE CONTROLLER OF N.I. STATUTORY OFFICE. THE SANCTION OF THE CONTROLLER OF N.I. STATUTORY OFFICE IS NOT A GUARANTEE OF THE ACCURACY OF THE INFORMATION ON THIS PLAN. PLEASE CONTACT THE COMPANY FOR FURTHER INFORMATION AND TO OBTAIN A COPY OF THE SANCTIONED PLAN.

PLEASE NOTE: This plan, DLT, shows assets owned by Western Power Distribution. Electricity assets owned by DNO's (Independent Network Operators) may be present in this area.

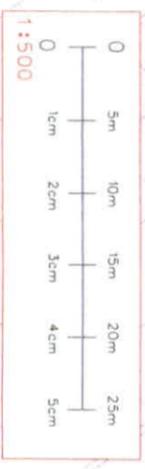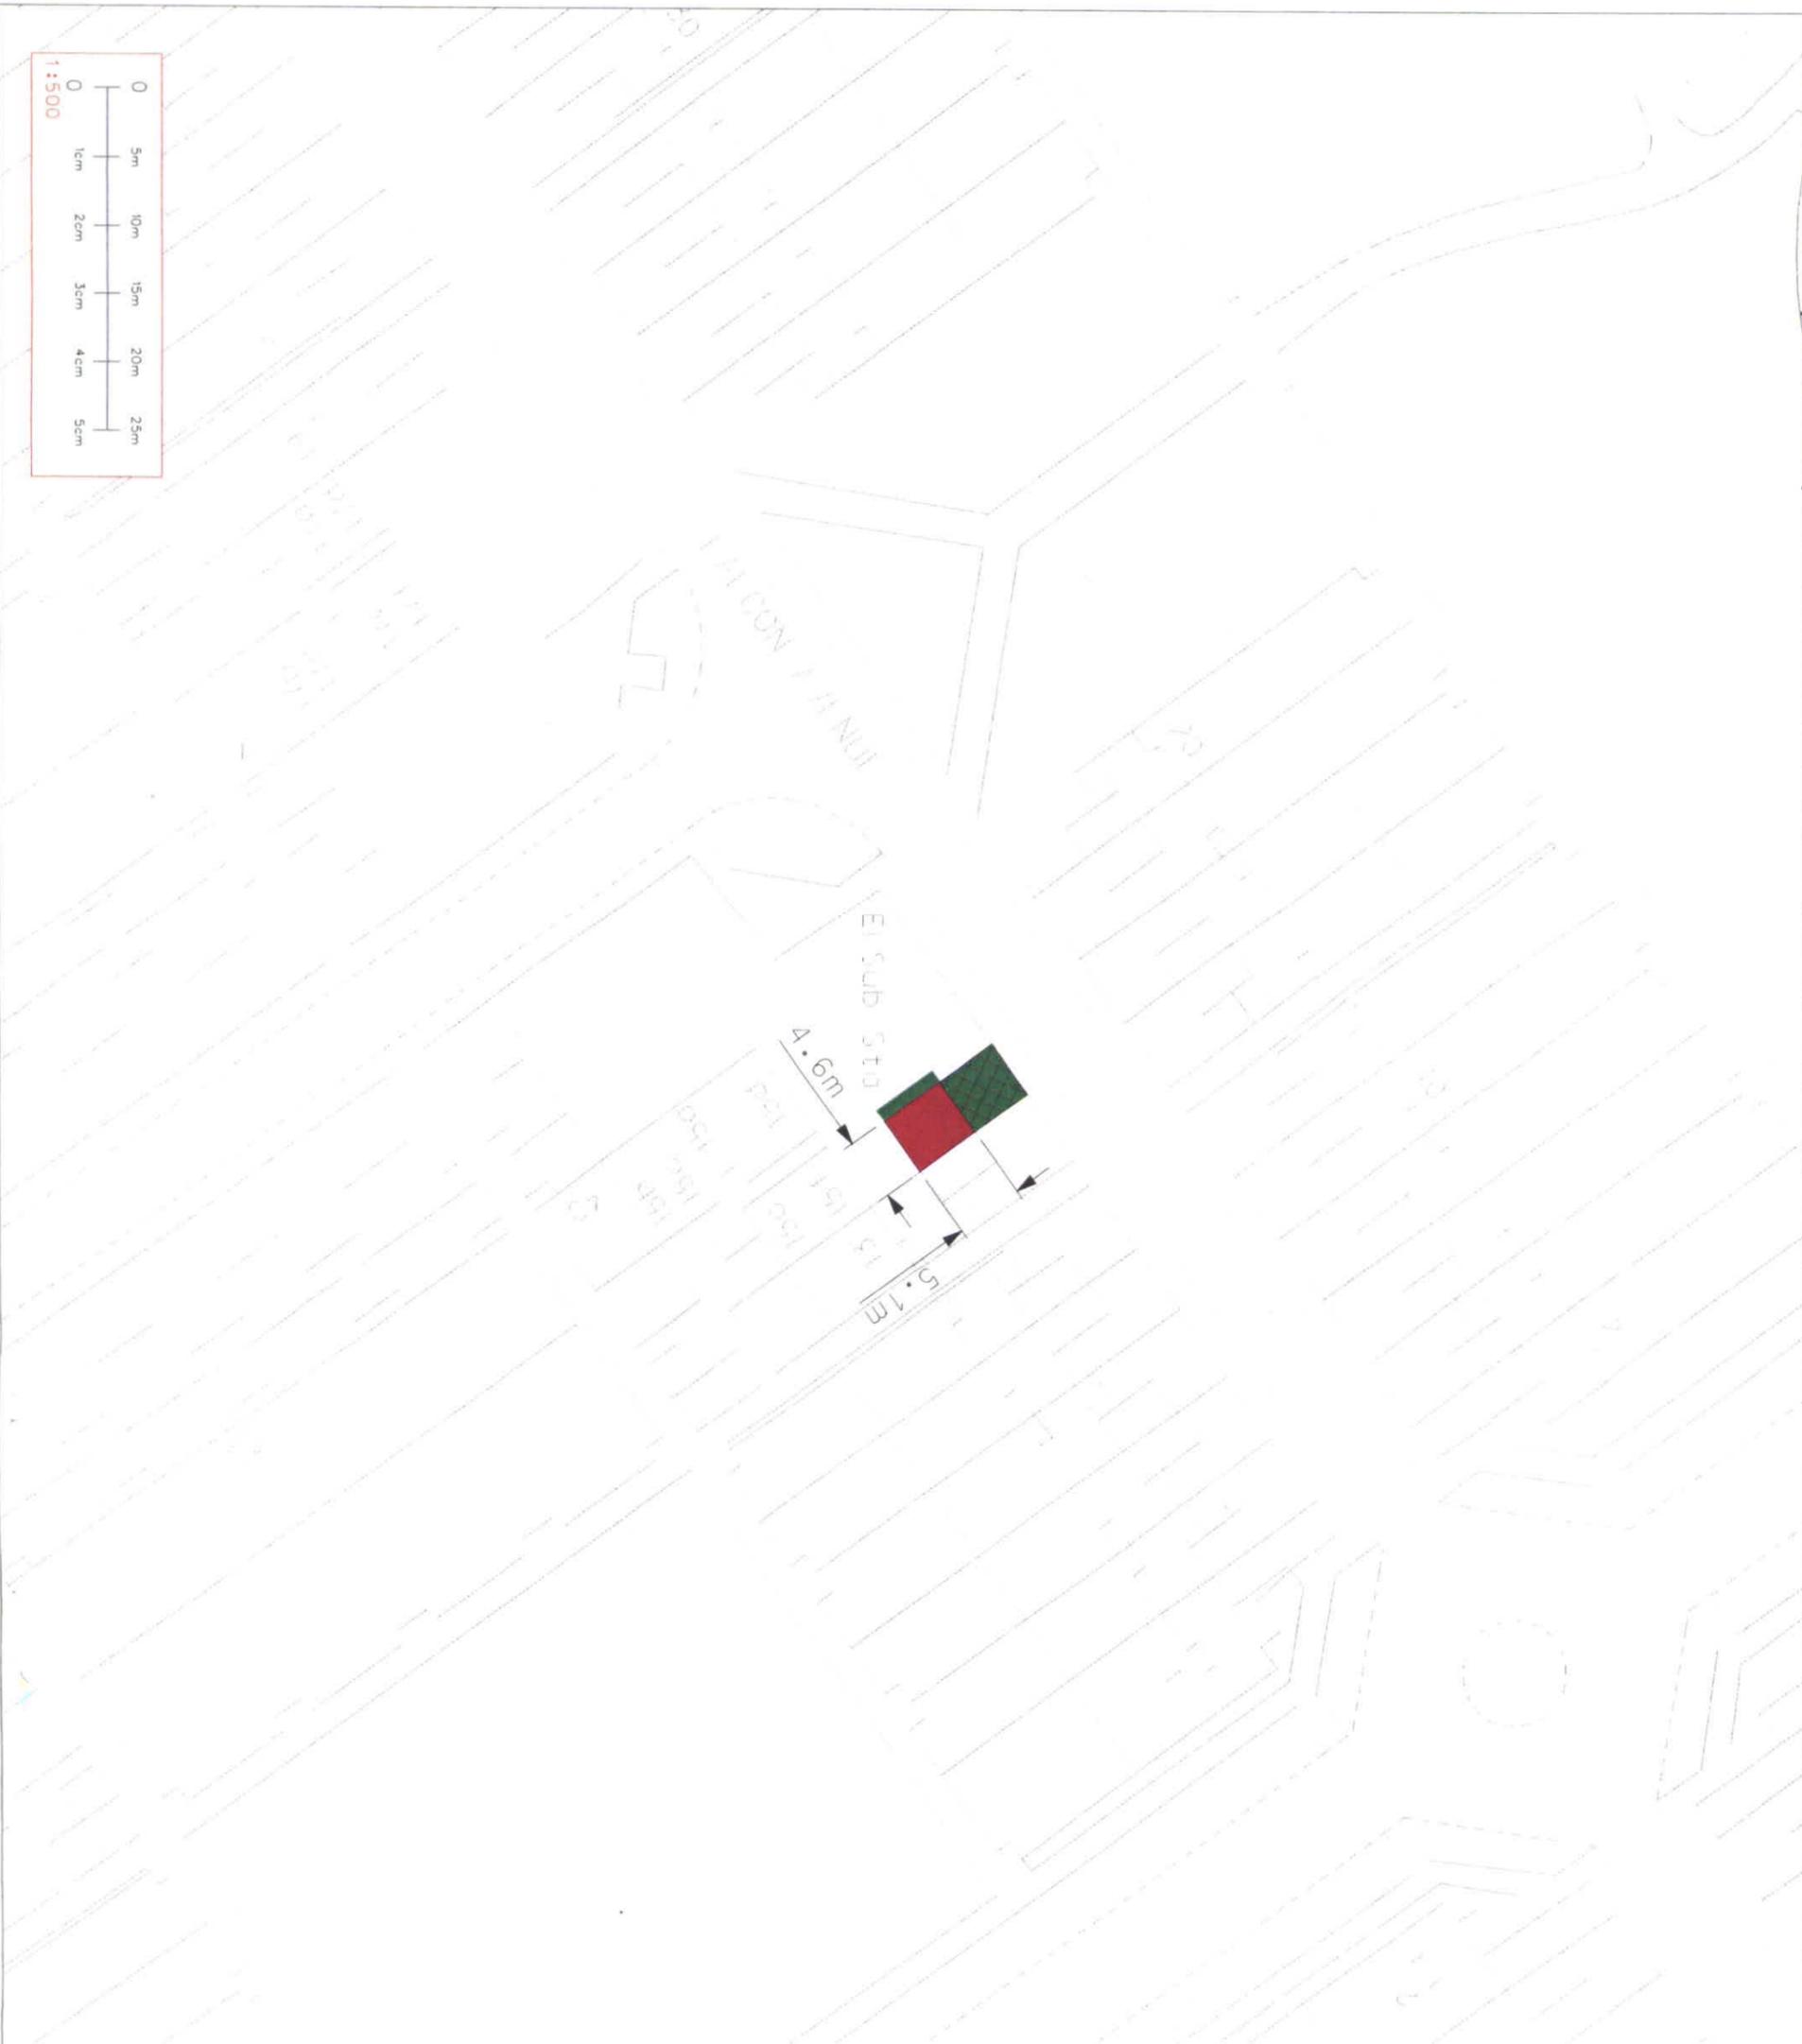

PLEASE NOTE: This plan ONLY shows assets owned by Western Power Distribution. Electricity assets owned by ION's (Independent Network Operators) may be present in this area.





SIGNATURE OF GRANTOR:
(For wayleave agreements)
DATE:

WESTERN POWER DISTRIBUTION
Serving the Midlands, South West and Wales
AN A3

TITLE:	SUBSTATION SITE FALCON AVENUE SPRINGFIELD
DRAWING NUMBER	MC01389
SCALE	1:500
GRID REFERENCE	486611, 238922
DATE	09.11.2012
SUBSTATION SITE	
SITE ACCESS	
CABLE RIGHTS & SITE ACCESS	
SALE OF LAND	
UNDERGROUND CABLE RIGHTS/ACCESS	
OVERHEAD LINE RIGHTS/ACCESS	
FIBRE OPTIC/TELECOMS OVERHEAD LINE RIGHTS/ACCESS	
FIBRE OPTIC/TELECOMS UNDERGROUND CABLE RIGHTS/ACCESS	
PROPERTY BOUNDARY	
TOWER/Pylon POSITION	<input checked="" type="checkbox"/>
POLE POSITION	<input type="checkbox"/>
STAY POSITION	<input type="checkbox"/>
UNDERGROUND CABLE POSITION	
OVERHEAD LINE POSITION	

REPRODUCED FROM THE ORDNANCE SURVEY MAP WITH THE SANCTION OF THE CONTROLLER OF H.M. STATIONARY OFFICE

PLEASE NOTE THAT THIS IS A LEGAL PLAN RELATING TO SPECIFIC ASSETS (A LINE MAY INDICATE THE POSITION OF MORE THAN ONE ASSET/CABLE). THIS PLAN IS NOT TO BE USED FOR IDENTIFYING WHERE OUR ASSETS HAVE BEEN INSTALLED OR IN CONNECTION WITH ANY PLANNED WORKS OR EXCAVATIONS. IF YOU REQUIRE A PLAN OF WESTERN POWER DISTRIBUTION'S ASSETS IN PREPARATION FOR SITE WORKS OR EXCAVATIONS, PLEASE REFER TO OUR COMPANY WEBSITE FOR DETAILS. ASSETS SHOWN DEAD OR DISCONNECTED MAY HAVE BEEN RECONNECTED AND SHOULD BE TREATED AS LIVE.

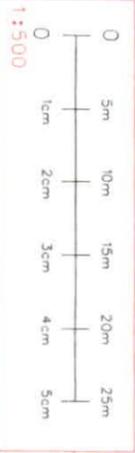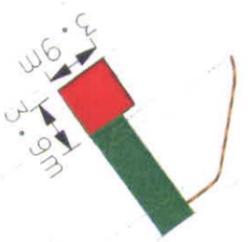

PLEASE NOTE: This plan ONLY shows assets owned by Western Power Distribution. Electricity assets owned by IONIS (Independent Network Operators) may be present in this area.



SIGNATURE OF GRANTOR:
(For wayleave agreements)
DATE:

WESTERN POWER DISTRIBUTION
Serving the Midlands, South West and Wales
AN A3


TITLE: SUBSTATION SITE
4105170 PELHAM PLACE KENNES
DOWNS BARN, MILTON KEYNES

DRAWING NUMBER 4105170/MC01390
SCALE 1:500
GRID REFERENCE 485861-240065
DATE 09/11/2012

SUBSTATION SITE	[Red]
SITE ACCESS	[Green]
CABLE RIGHTS & SITE ACCESS	[Blue]
SALE OF LAND	[Yellow]
UNDERGROUND CABLE RIGHTS/ACCESS	[Orange]
OVERHEAD LINE RIGHTS/ACCESS	[Light Green]
FIBRE OPTIC/TELECOMS OVERHEAD LINE RIGHTS/ACCESS	[Light Blue]
FIBRE OPTIC/TELECOMS UNDERGROUND CABLE RIGHTS/ACCESS	[Light Orange]
PROPERTY BOUNDARY	[Red]
TOWER/PYLON POSITION	[Green]
POLE POSITION	[Blue]
STAY POSITION	[Yellow]
UNDERGROUND CABLE POSITION	[Orange]
OVERHEAD LINE POSITION	[Light Green]

REPRODUCED FROM THE ORDINANCE SURVEY MAP WITH THE SANCTION OF THE CONTROLLER OF H.M. STATIONARY OFFICE

PLEASE NOTE THAT THIS IS A LEGAL PLAN RELATIVE TO SPECIFIC ASSETS IN LINE AND INDICATE THE POSITION OF WESTERN POWER ASSETS/CABLES. THIS PLAN IS NOT A LEGAL DOCUMENT AND DOES NOT CONSTITUTE A PLAN OF ANY KIND. IT IS THE RESPONSIBILITY OF THE USER TO VERIFY THE POSITION OF ALL ASSETS AND TO OBTAIN THE NECESSARY PERMISSIONS FROM THE APPROPRIATE AUTHORITIES. IF YOU REQUIRE A PLAN OF ANY KIND, PLEASE CONTACT WESTERN POWER DISTRIBUTION ASSETS IN INFORMATION FOR SITE WORKS OR EXCAVATIONS. PLEASE REFER TO OUR COMPANY WEBSITE FOR DETAILS. ASSETS SHOWN DEAD OR DISCONNECTED MAY HAVE BEEN RECONNECTED AND SHOULD BE TREATED AS LIVE.

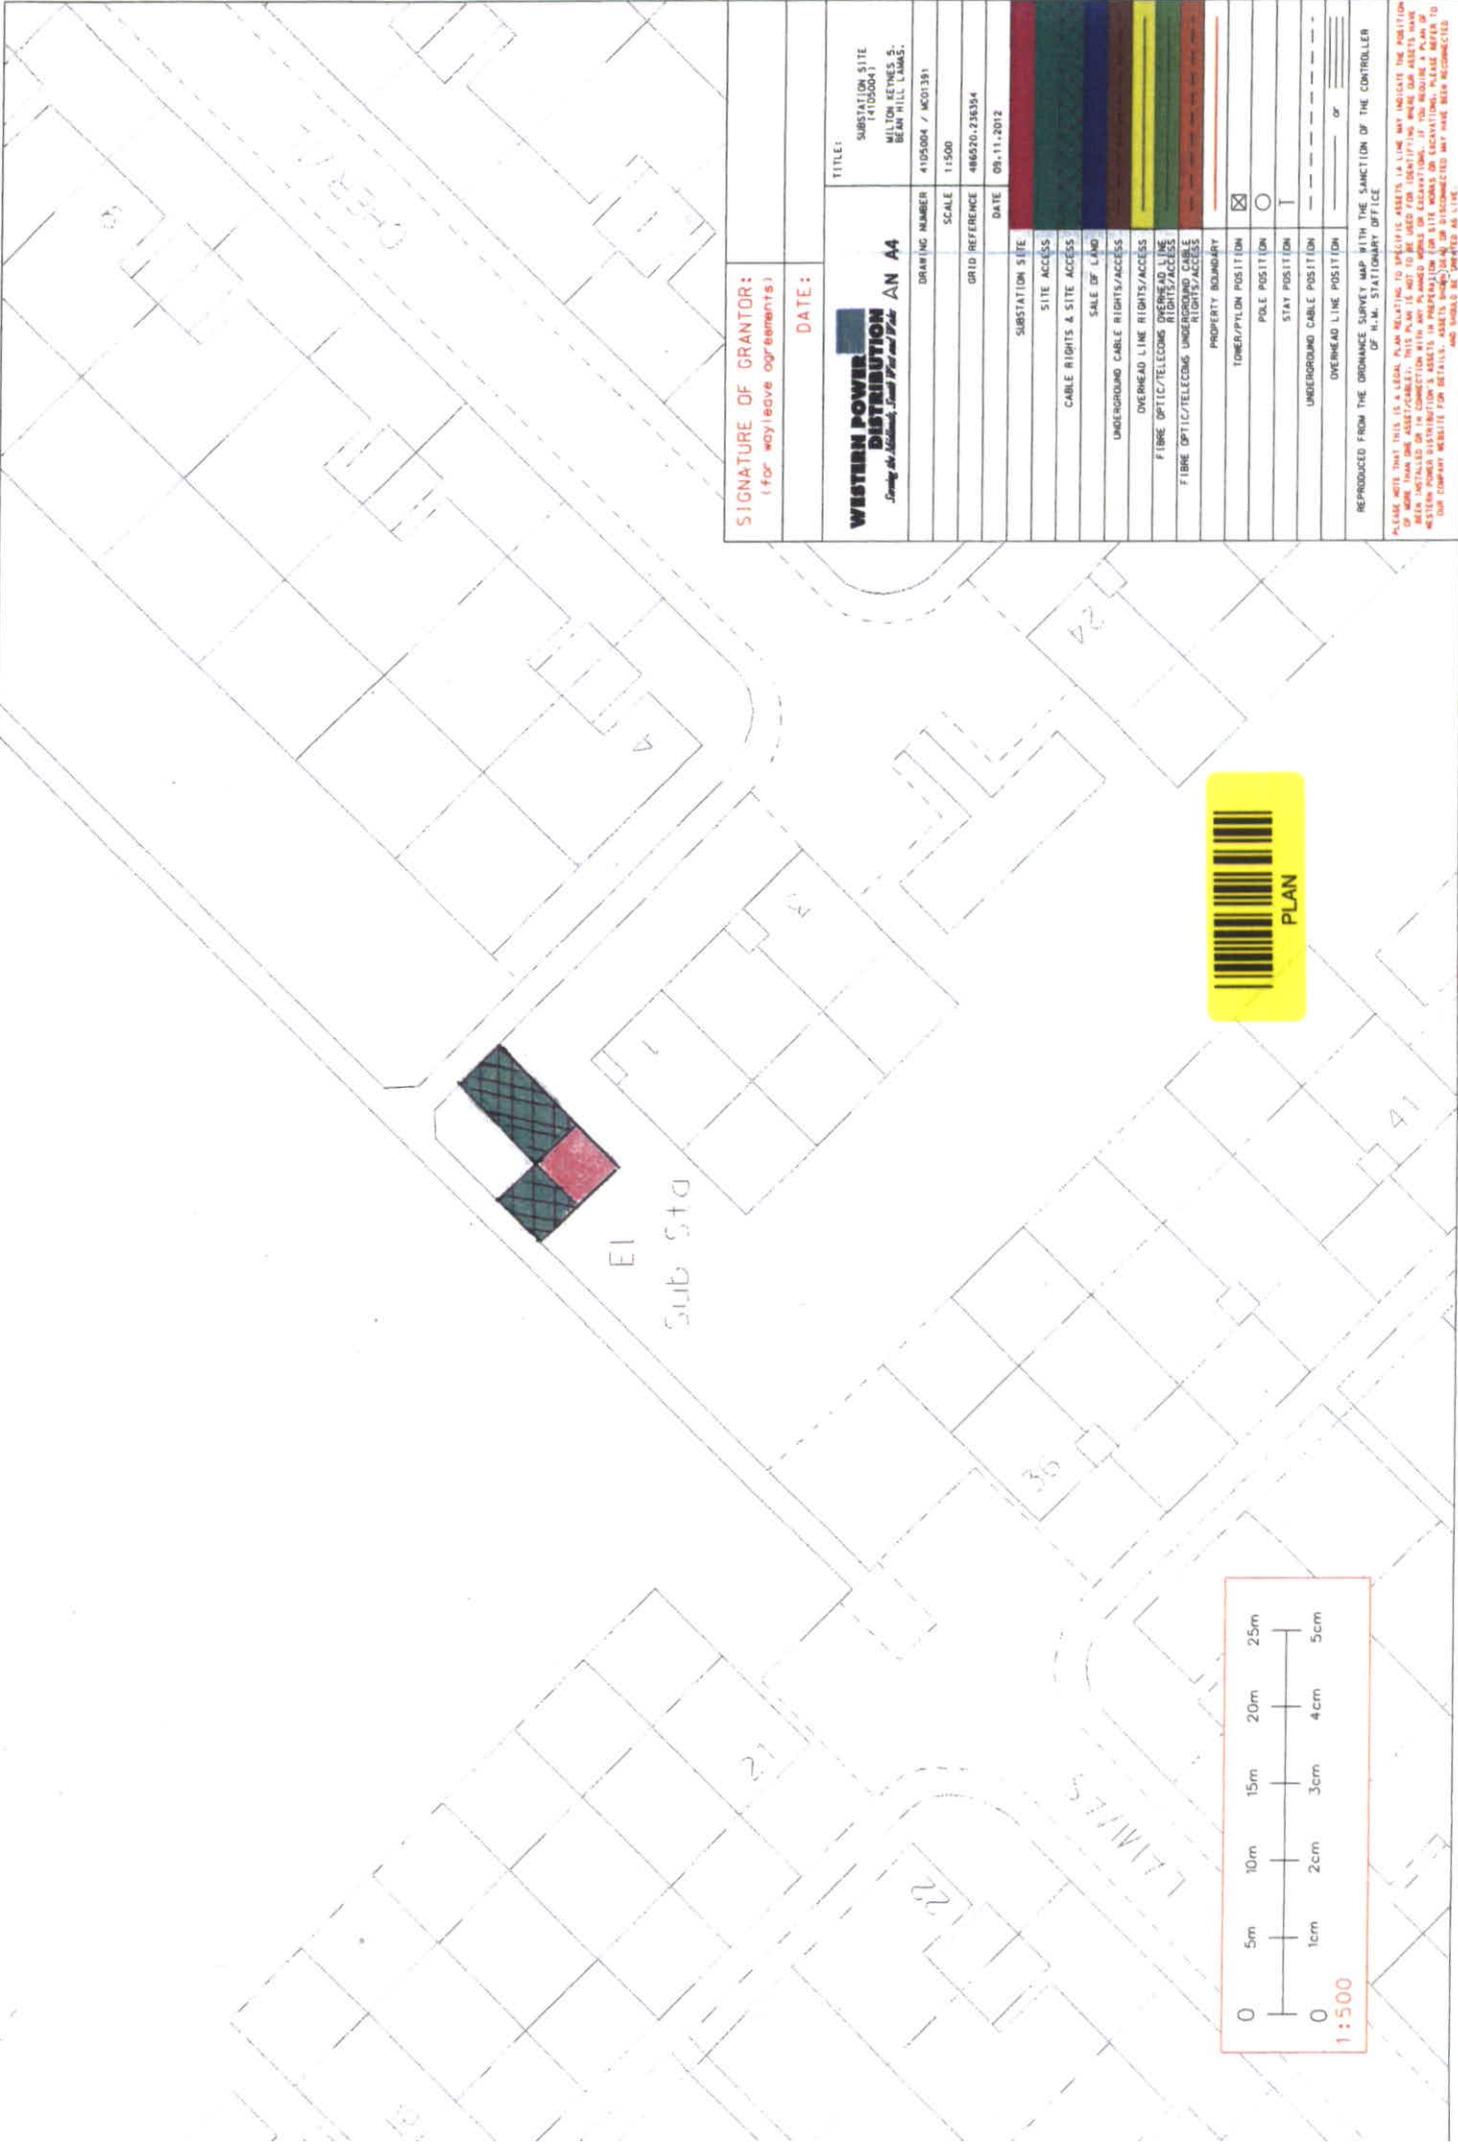

SIGNATURE OF GRANTOR:
(for wayleave agreements)

DATE:


WESTERN POWER DISTRIBUTION
Supply of Electricity, Joint Use and Pole Attachment Agreement AN A4



TITLE: SUBSTATION SITE (10/20/04)
MILTON KEYNES, S. BEAN HILL LAMBS.
DRAWING NUMBER: 4105004 / MCD1391
SCALE: 1:500
GRID REFERENCE: 486520, 236334
DATE: 09.11.2012

SUBSTATION SITE	
SITE ACCESS	
CABLE RIGHTS & SITE ACCESS	
SALE OF LAND	
UNDERGROUND CABLE RIGHTS/ACCESS	
OVERHEAD LINE RIGHTS/ACCESS	
FIBRE OPTIC/TELECOMS OVERHEAD LINE RIGHTS/ACCESS	
FIBRE OPTIC/TELECOMS UNDERGROUND CABLE RIGHTS/ACCESS	
PROPERTY BOUNDARY	
TOWER/PILOTTON POSITION	<input checked="" type="checkbox"/>
POLE POSITION	<input type="checkbox"/>
STAY POSITION	<input type="checkbox"/>
UNDERGROUND CABLE POSITION	<input type="checkbox"/>
OVERHEAD LINE POSITION	<input type="checkbox"/>

REPRODUCED FROM THE DRONANCE SURVEY MAP WITH THE SANCTION OF THE CONTROLLER OF H.M. STATIONARY OFFICE

PLEASE NOTE THAT THIS IS A LEGAL PLAN RELATING TO SPECIFIC ASSETS. A LINE MAY INDICATE THE POSITION OF AN ASSET, BUT NOT THE EXACT POSITION. THIS PLAN IS NOT TO BE USED FOR IDENTIFYING WHERE OUR ASSETS MAY BE LOCATED. THE EXACT POSITION OF ANY ASSET SHOULD BE DETERMINED BY THE INDICATED PLAN OF WESTERN POWER DISTRIBUTION'S ASSETS IN CONNECTION WITH THE DRONANCE SURVEY MAP. TO OUR COMPANY WEBSITE FOR DETAILS. ASSETS SHOWN ON OR DISCONNECTED MAY HAVE BEEN RECONNECTED AND SHOULD BE TREATED AS LIVE.

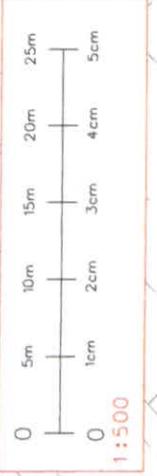

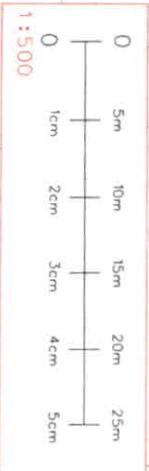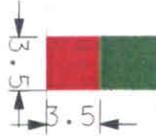

PLEASE NOTE: This plan ONLY shows assets owned by Western Power Distribution. Electricity assets owned by JONCO (Independent Network Operator) may be present in this area.

SIGNATURE OF GRANTOR:
(For copy/serve agreements)

DATE:

WESTERN POWER DISTRIBUTION
Energy for All, Jambou Street, Port of Spain

AN A4

GRANTING NUMBER: 4105050 / MCC0392

SCALE: 1:500

GRID REFERENCE: 446189-235586

DATE: 09.11.2012

TITLE: SUBSTATION SITE

LOCATION: MILLTON KEMPES 10, JAMAICA COFFEE HALL.

SUBSTATION SITE

SITE ACCESS

CABLE RIGHTS & SITE ACCESS

SALE OF LAND

UNDERGROUND CABLE RIGHTS/ACCESS

OVERHEAD LINE RIGHTS/ACCESS

FIBRE OPTIC/TELECOMS OVERHEAD LINE RIGHTS/ACCESS

FIBRE OPTIC/TELECOMS UNDERGROUND CABLE RIGHTS/ACCESS

PROPERTY BOUNDARY

TOWER/POLE POSITION

POLE POSITION


STAY POSITION

UNDERGROUND CABLE POSITION

OVERHEAD LINE POSITION

PLEASE NOTE THAT THIS IS A FIELD PLAN RELATIVE TO SPECIFIC ASSETS. IT DOES NOT INDICATE THE POSITIONS OF ALL ASSETS OWNED BY WESTERN POWER DISTRIBUTION. THIS PLAN IS NOT TO BE USED FOR ANY OTHER PURPOSES. WESTERN POWER DISTRIBUTION'S ACCEPTS THE REPRESENTATION FOR SITE WORKS OR EXCAVATIONS. PLEASE NOTE THAT THE INFORMATION ON THIS PLAN IS FOR INFORMATION ONLY AND SHOULD BE CHECKED AS LIVES.

REPRODUCED FROM THE DRAINAGE SURVEY MAP WITH THE SANCTION OF THE CONTROLLER OF H.M. STATIONARY OFFICE

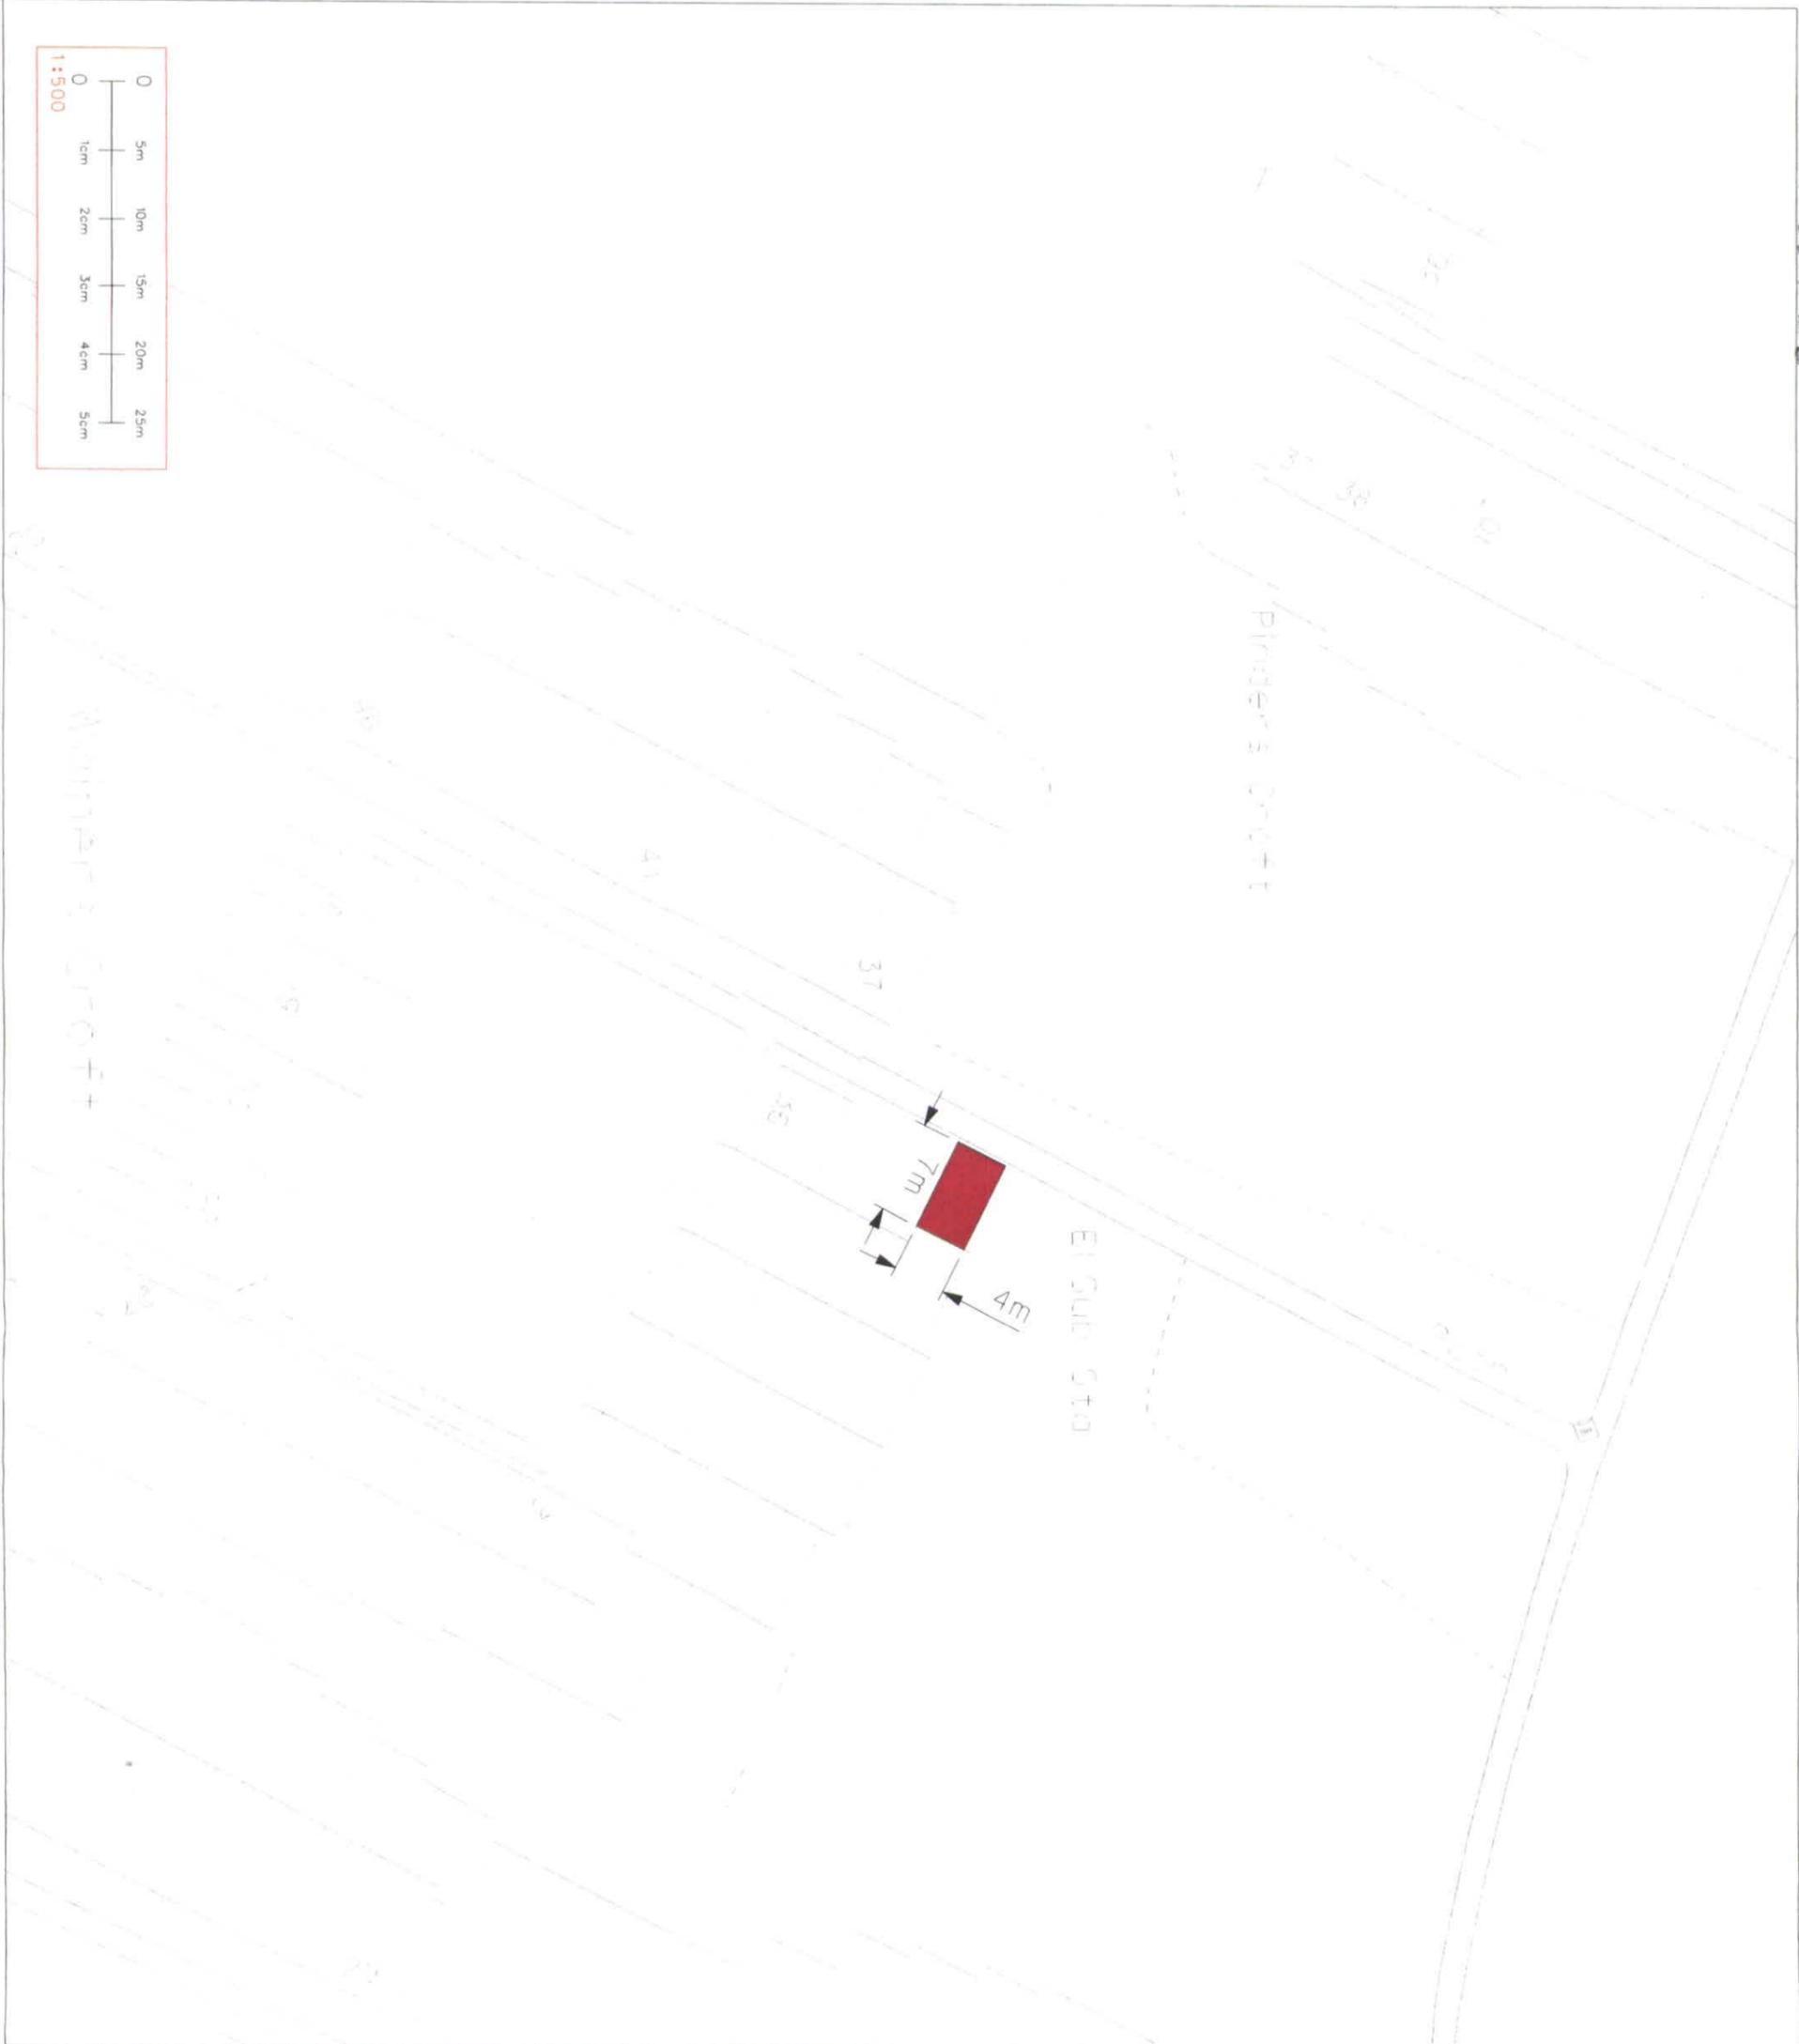


SIGNATURE OF GRANTOR:
(for work/leave agreements)
DATE:

WESTERN POWER DISTRIBUTION AN A3
Serving the Midlands, South West and Wales

TITLE:	SUBSTATION SITE (4104986) MAINERS CROFT GREENLEYS
DRAWING NUMBER	MC01374
SCALE	1:500
GRID REFERENCE	480773, 239938
DATE	09.11.2012
SUBSTATION SITE	<input checked="" type="checkbox"/>
SITE ACCESS	<input type="checkbox"/>
CABLE RIGHTS & SITE ACCESS	<input type="checkbox"/>
SALE OF LAND	<input type="checkbox"/>
UNDERGROUND CABLE RIGHTS/ACCESS	<input type="checkbox"/>
OVERHEAD LINE RIGHTS/ACCESS	<input type="checkbox"/>
FIBRE OPTIC/TELECOMS OVERHEAD LINE RIGHTS/ACCESS	<input type="checkbox"/>
FIBRE OPTIC/TELECOMS UNDERGROUND CABLE RIGHTS/ACCESS	<input type="checkbox"/>
PROPERTY BOUNDARY	<input type="checkbox"/>
TOWER/PYLON POSITION	<input type="checkbox"/>
POLE POSITION	<input type="checkbox"/>
STAY POSITION	<input type="checkbox"/>
UNDERGROUND CABLE POSITION	<input type="checkbox"/>
OVERHEAD LINE POSITION	<input type="checkbox"/>

REPRODUCED FROM THE ORDNANCE SURVEY MAP WITH THE SANCTION OF THE CONTROLLER OF H.M. STATIONARY OFFICE



PLEASE NOTE THAT THIS IS A LEGAL PLAN RELATING TO SPECIFIC ASSETS. IN LINE WITH INDICATE THE POSITION OF MORE THAN ONE ASSET/CABLE. THIS PLAN IS NOT TO BE USED FOR IDENTIFYING WHERE OUR ASSETS HAVE BEEN INSTALLED OR IN CONNECTION WITH ANY PLANNED WORKS OR EXCAVATIONS. IF YOU REQUIRE A PLAN OF WESTERN POWER DISTRIBUTION'S ASSETS IN PREPARATION FOR SITE WORKS OR EXCAVATIONS, PLEASE RETURN TO OUR COMPANY WEBSITE FOR DETAILS. ASSETS SHOWN DEAD OR DISCONNECTED MAY HAVE BEEN RECONNECTED AND SHOULD BE INSTALLED AS LIVE.

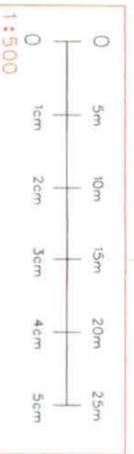

PLEASE NOTE: This plan ONLY shows assets owned by Western Power Distribution. Electricity assets owned by IDNO's (Independent Network Operators) MAY be present in this area.

PL 74

MV70 CUB

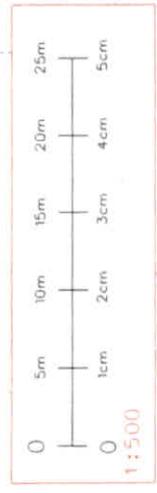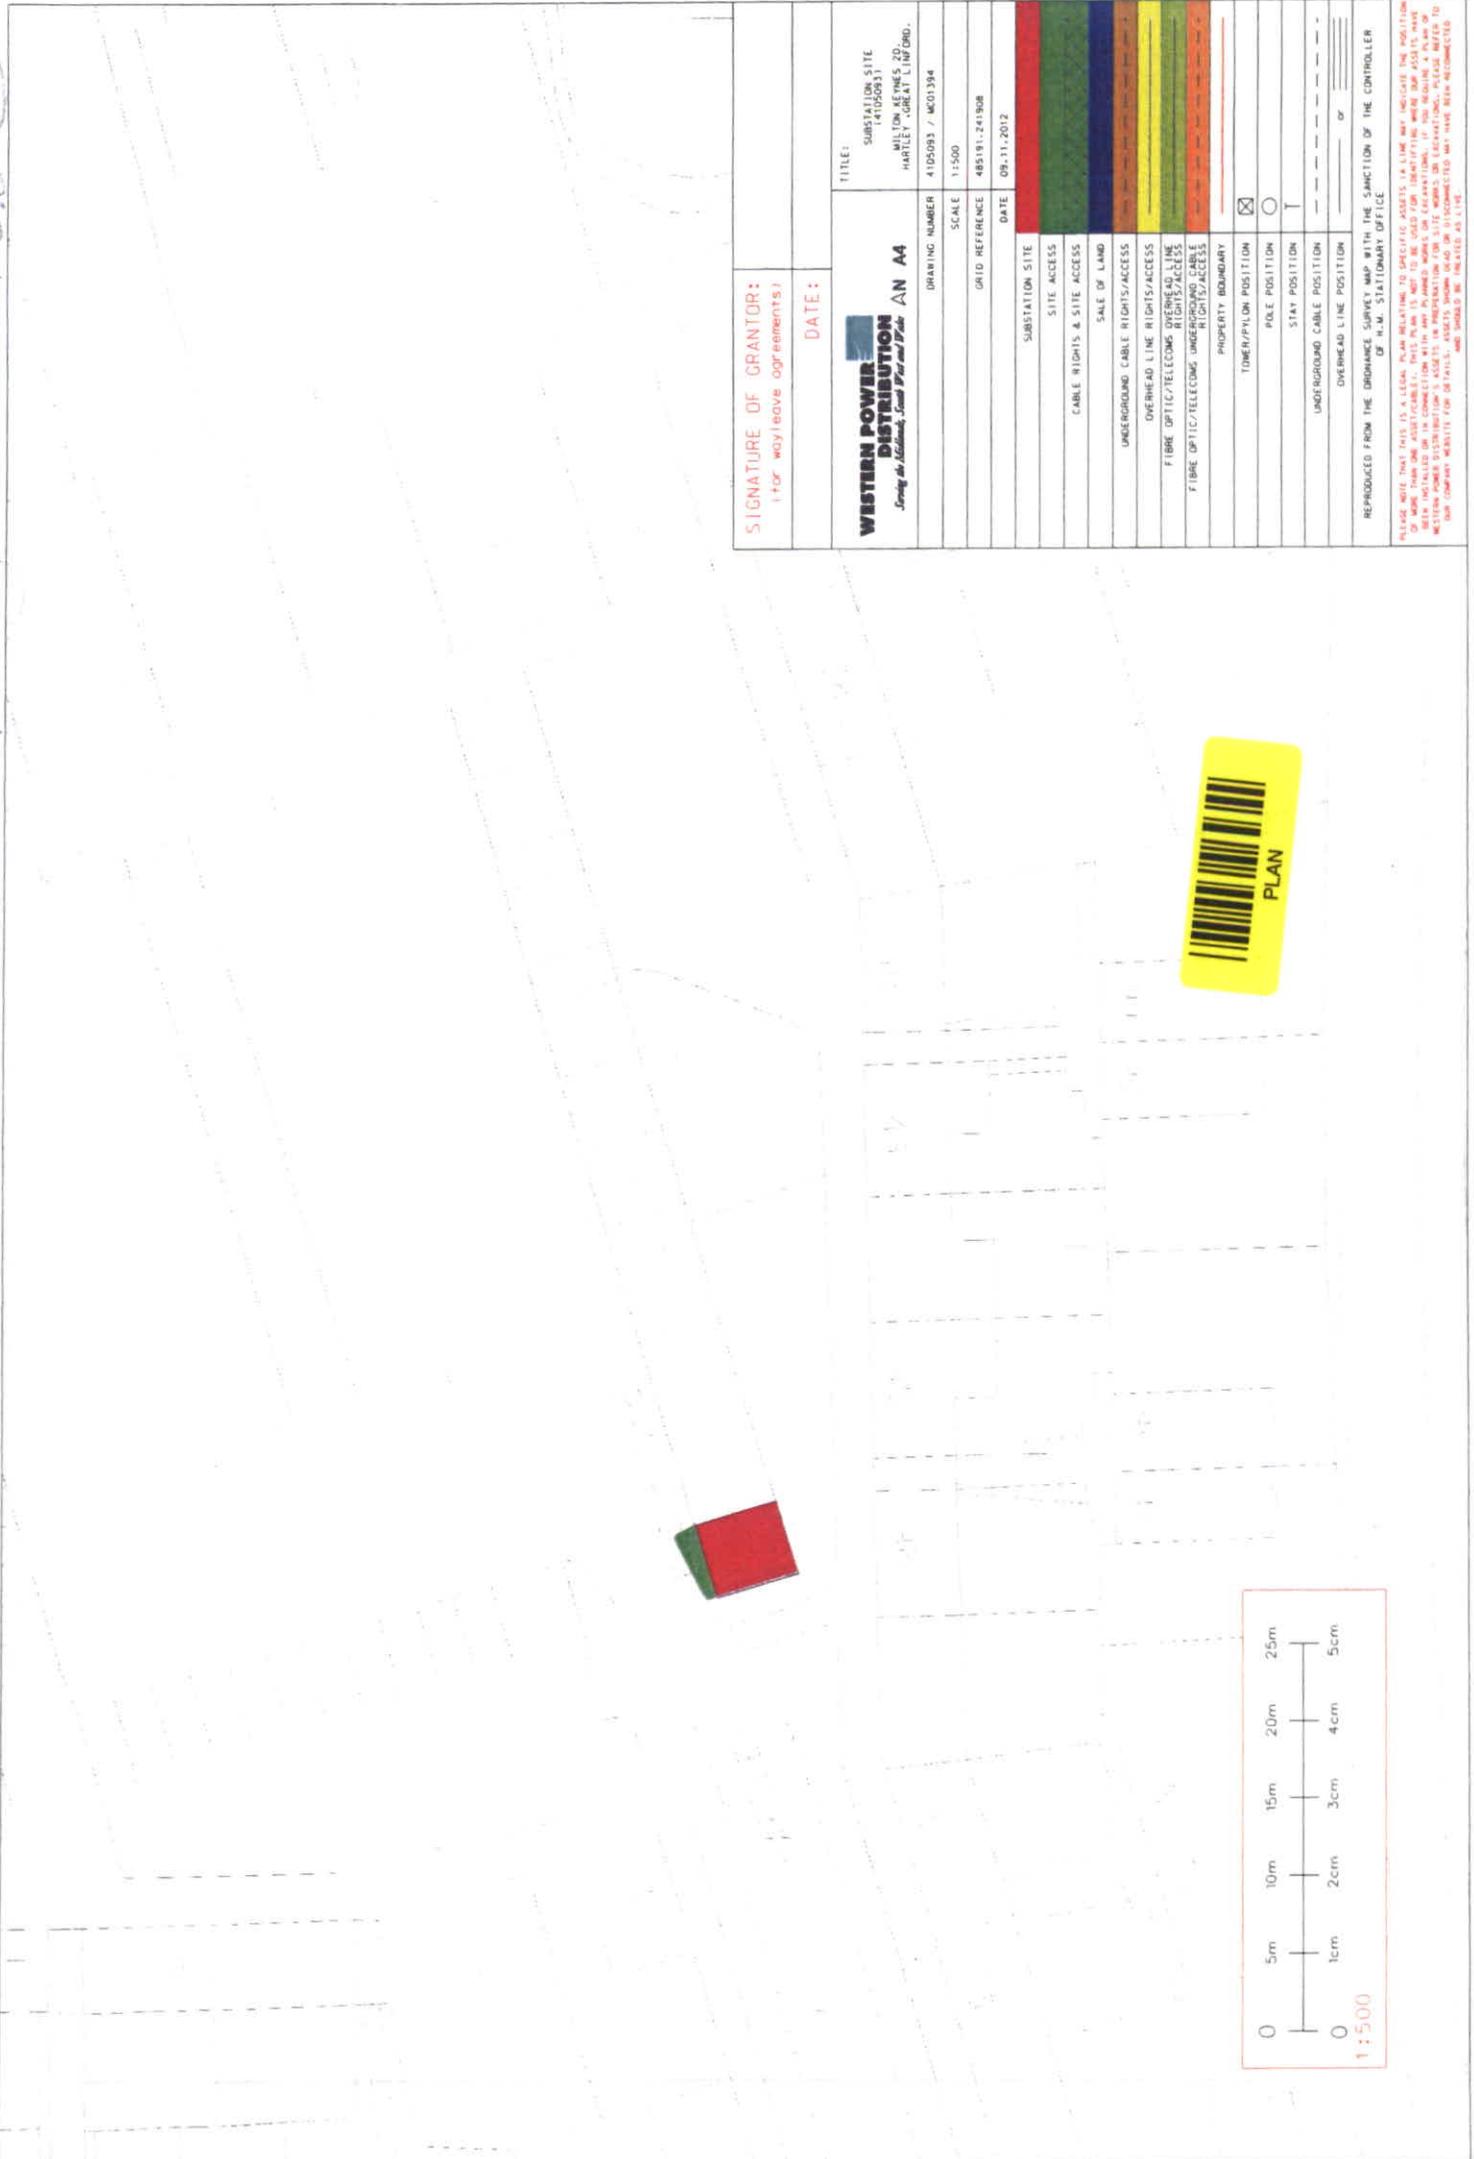

SIGNATURE OF GRANTOR:
(For wayleave agreements)

DATE:

WESTERN POWER DISTRIBUTION
Serving the Midlands, South West and Wales
AN A4

TITLE:
 SUBSTATION SITE
 4105093
 MILTON KEYNES 20
 HARTLEY - CORE AT L IN FORD.

DRAWING NUMBER
 4105093 / M001394

SCALE
 1:500

GRID REFERENCE
 485191.241808

DATE
 09.11.2012

SUBSTATION SITE

SITE ACCESS

CABLE RIGHTS & SITE ACCESS

SALE OF LAND

UNDERGROUND CABLE RIGHTS/ACCESS

OVERHEAD LINE RIGHTS/ACCESS

FIBRE OPTIC/TELECOMS OVERHEAD LINE RIGHTS/ACCESS

FIBRE OPTIC/TELECOMS UNDERGROUND CABLE RIGHTS/ACCESS

PROPERTY BOUNDARY

TOWER/PYLON POSITION

POLE POSITION

STAY POSITION

UNDERGROUND CABLE POSITION

OVERHEAD LINE POSITION

REPRODUCED FROM THE ENDRANCE SURVEY MAP WITH THE SANCTION OF THE CONTROLLER OF H.M. STATIONARY OFFICE

PLEASE NOTE THAT THIS IS A LEGAL PLAN RELATING TO SPECIFIC ASSETS IN A LINE AND INDICATE THE POSITION OF MORE THAN ONE ASSET/PILES/STAYS IN THIS PLAN IS NOT TO BE USED FOR IDENTIFYING WHERE THE ASSETS ARE LOCATED. WESTERN POWER DISTRIBUTION'S ASSETS IN PROXIMITY FOR SITE WORKS OR EXCAVATIONS. PLEASE REFER TO THE COMPANY WEBSITE FOR DETAILS. ASSETS SHOWN AS NOT DISCONNECTED MAY HAVE BEEN RECONNECTED AND SHOULD BE INDICATED AS SUCH.

PLAN 74