






PROPOSED FRONT ELEVATION

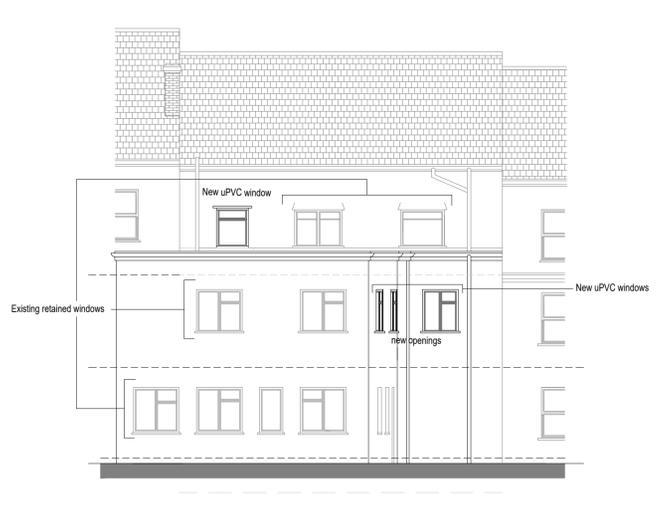


PROPOSED REAR ELEVATION (A)

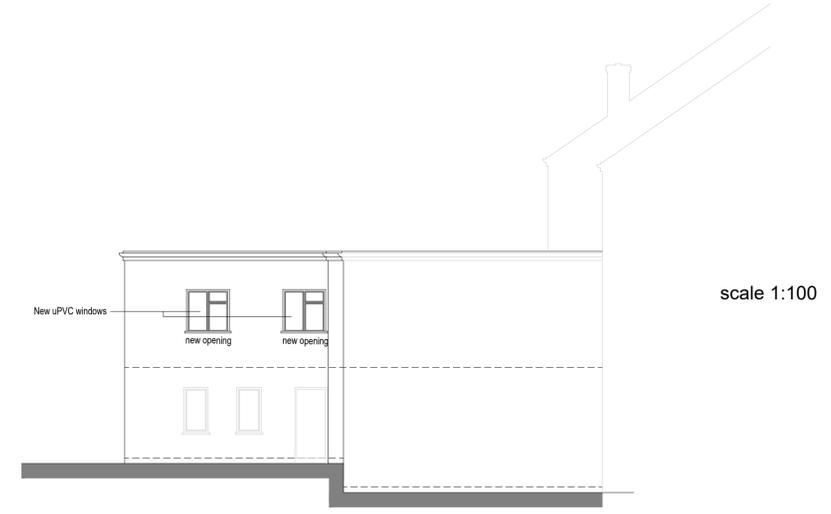


PROPOSED SIDE ELEVATION (B)

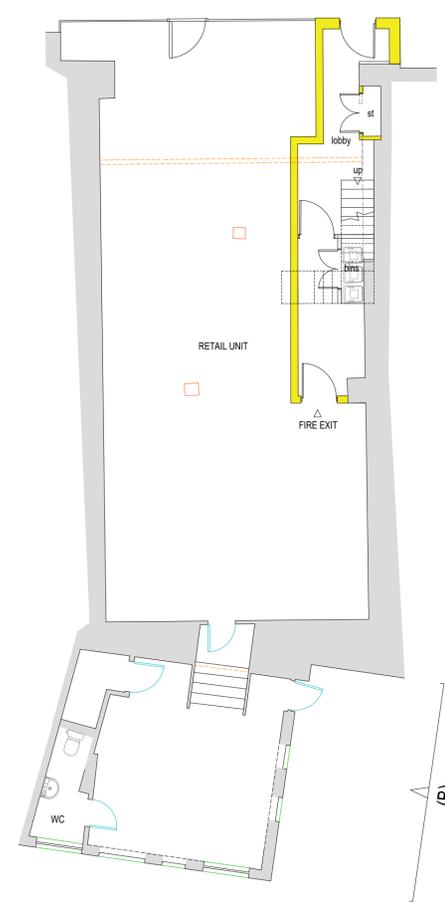

GROUND FLOOR PLAN

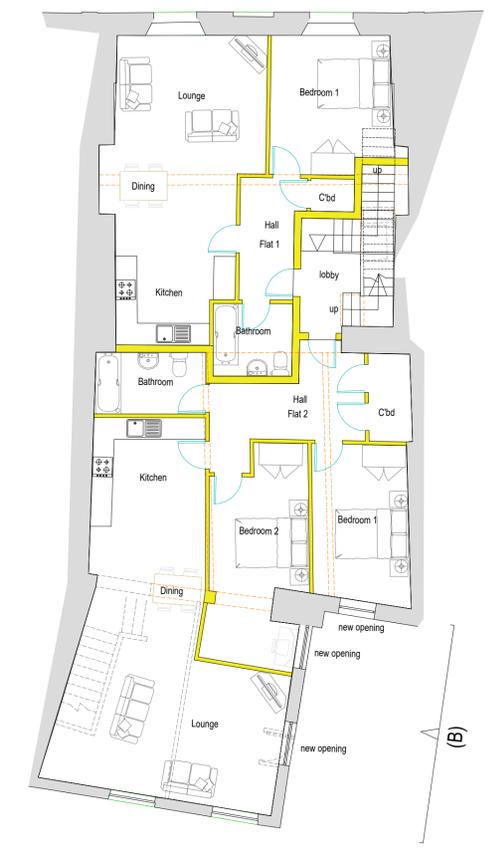


FIRST FLOOR PLAN

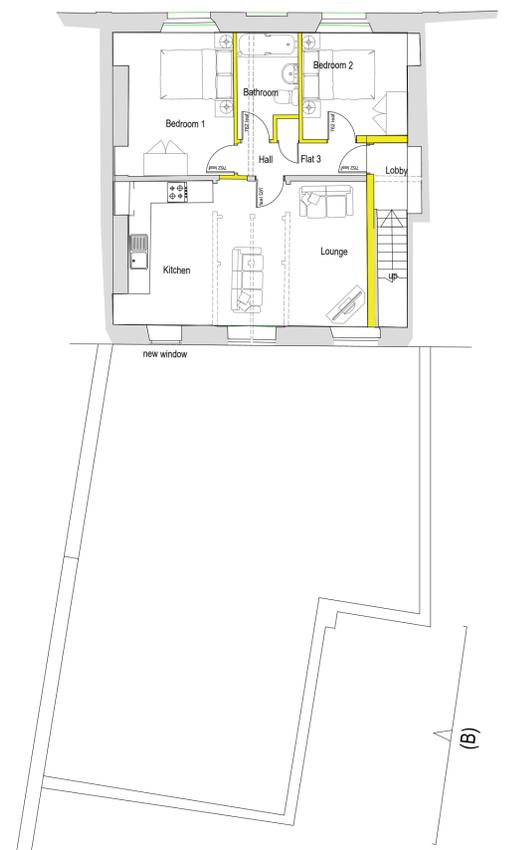


SECOND FLOOR PLAN

scale 1:100

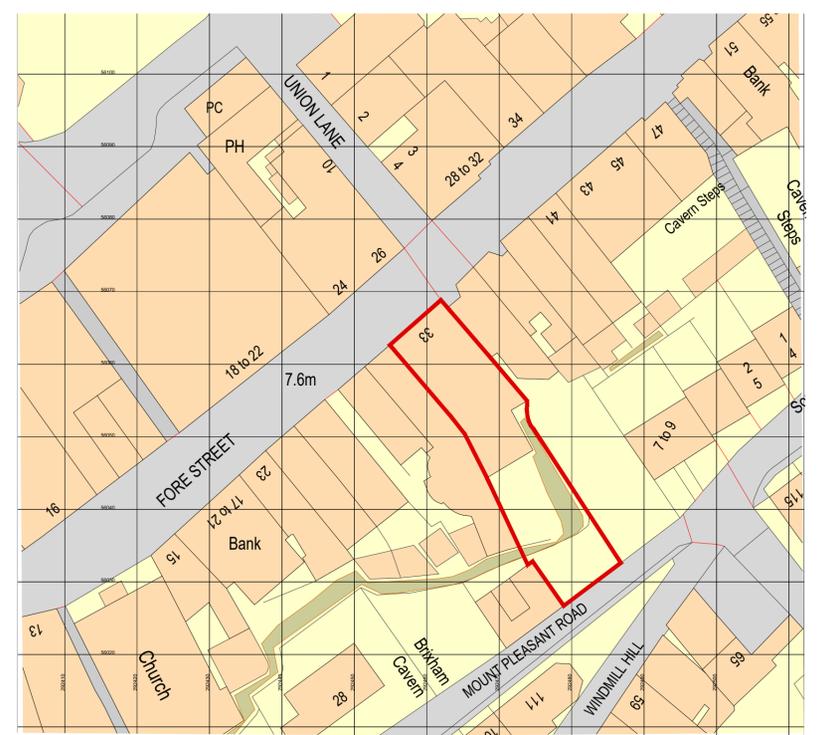

Location Plan

scale 1:500

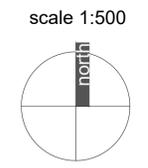

revisions:
A. Shopfront and fire exit door relocated
9.11.18

Copyright ©
Contractors to check all dimensions on site and any discrepancies to be reported immediately to the Architect. Only figured dimensions are to be worked from except for profile work to timber details.

project:
Proposed change of use of upper floors to form three apartments, at 33 Fore Street Brixham

PRELIMINARY

drawing title:
Proposed Floor Plans and Elevations

| | |
|----------------------|-----------|
| job no: 2358 | 02 |
| date: July 2018 | |
| scale: 1:100 @ A1 | rev: A |

Narracotts architects
2 Montpellier Terrace
Torquay TQ1 1BL
T : 01803 293224
F : 01803 214375
E : architects@narracotts.co.uk
W : www.narracotts.co.uk

