




PROPOSED FRONT ELEVATION

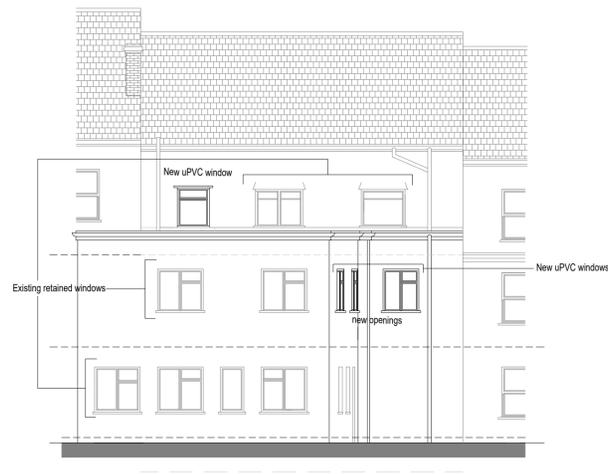


PROPOSED REAR ELEVATION (A)

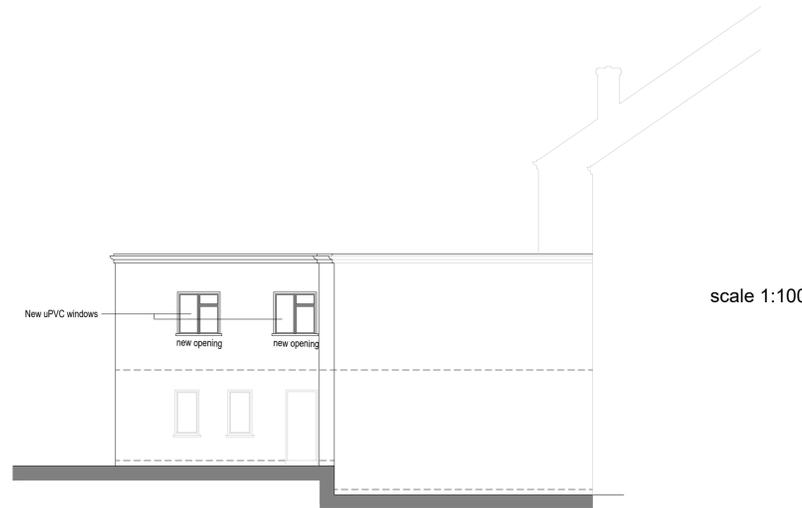


PROPOSED SIDE ELEVATION (B)

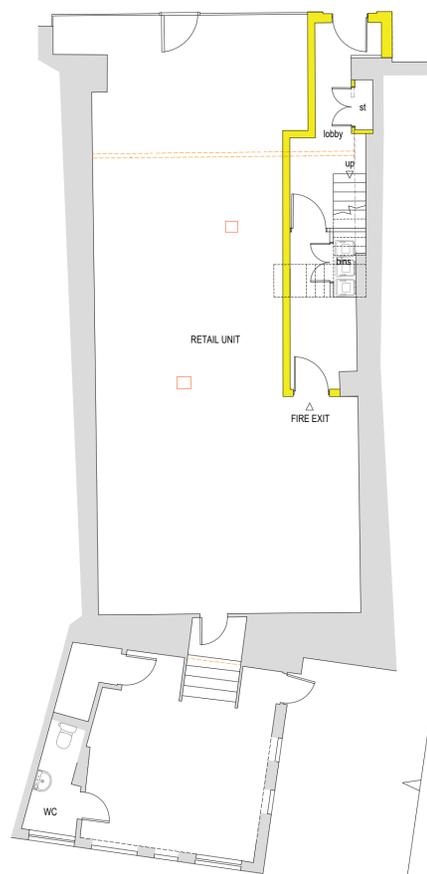

GROUND FLOOR PLAN

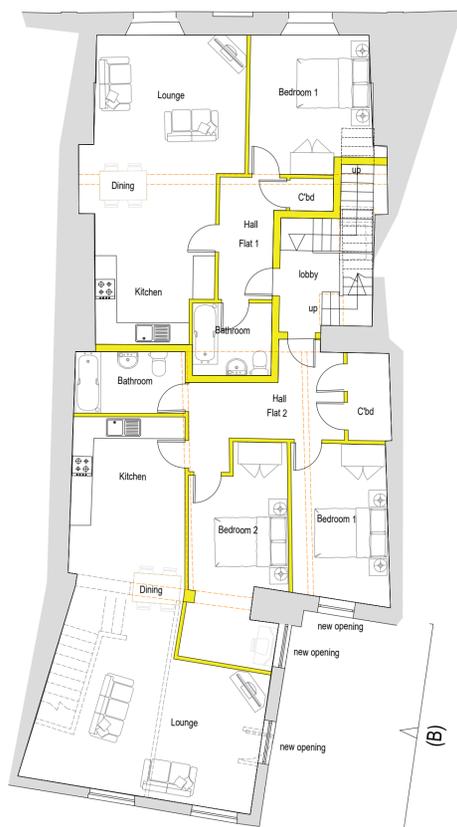


FIRST FLOOR PLAN

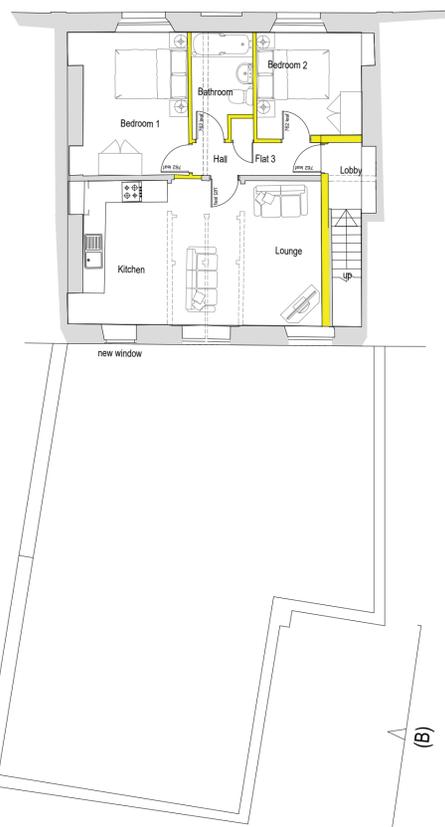

SECOND FLOOR PLAN

scale 1:100

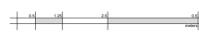

Location Plan

scale 1:500

scale 1:500



- revisions:
- A. Shopfront and fire exit door relocated 9.11.18
 - B. Shopfront redesigned 19.02.15
 - C. Shopfront redesigned 19.02.15
 - D. Type of the door to the flat lobby amended 19.04.04

Copyright ©
Contractors to check all dimensions on site and any discrepancies to be reported immediately to the Architect. Only figured dimensions are to be worked from except for profile work to timber details.

project:
Proposed change of use of upper floors to form three apartments, at 33 Fore Street Brixham

Planning

drawing title:
Proposed Floor Plans and Elevations

job no:
2358

date:
July 2018

scale:
1:100 @ A1

02

rev:
D

Narracotts architects
2 Montpellier Terrace
Torquay TQ1 1BL
T : 0 18 03 293 224
F : 0 18 03 214 375
E : architects@narracotts.co.uk
W : www.narracotts.co.uk

