


NEIGHBOURING  
PROPERTY

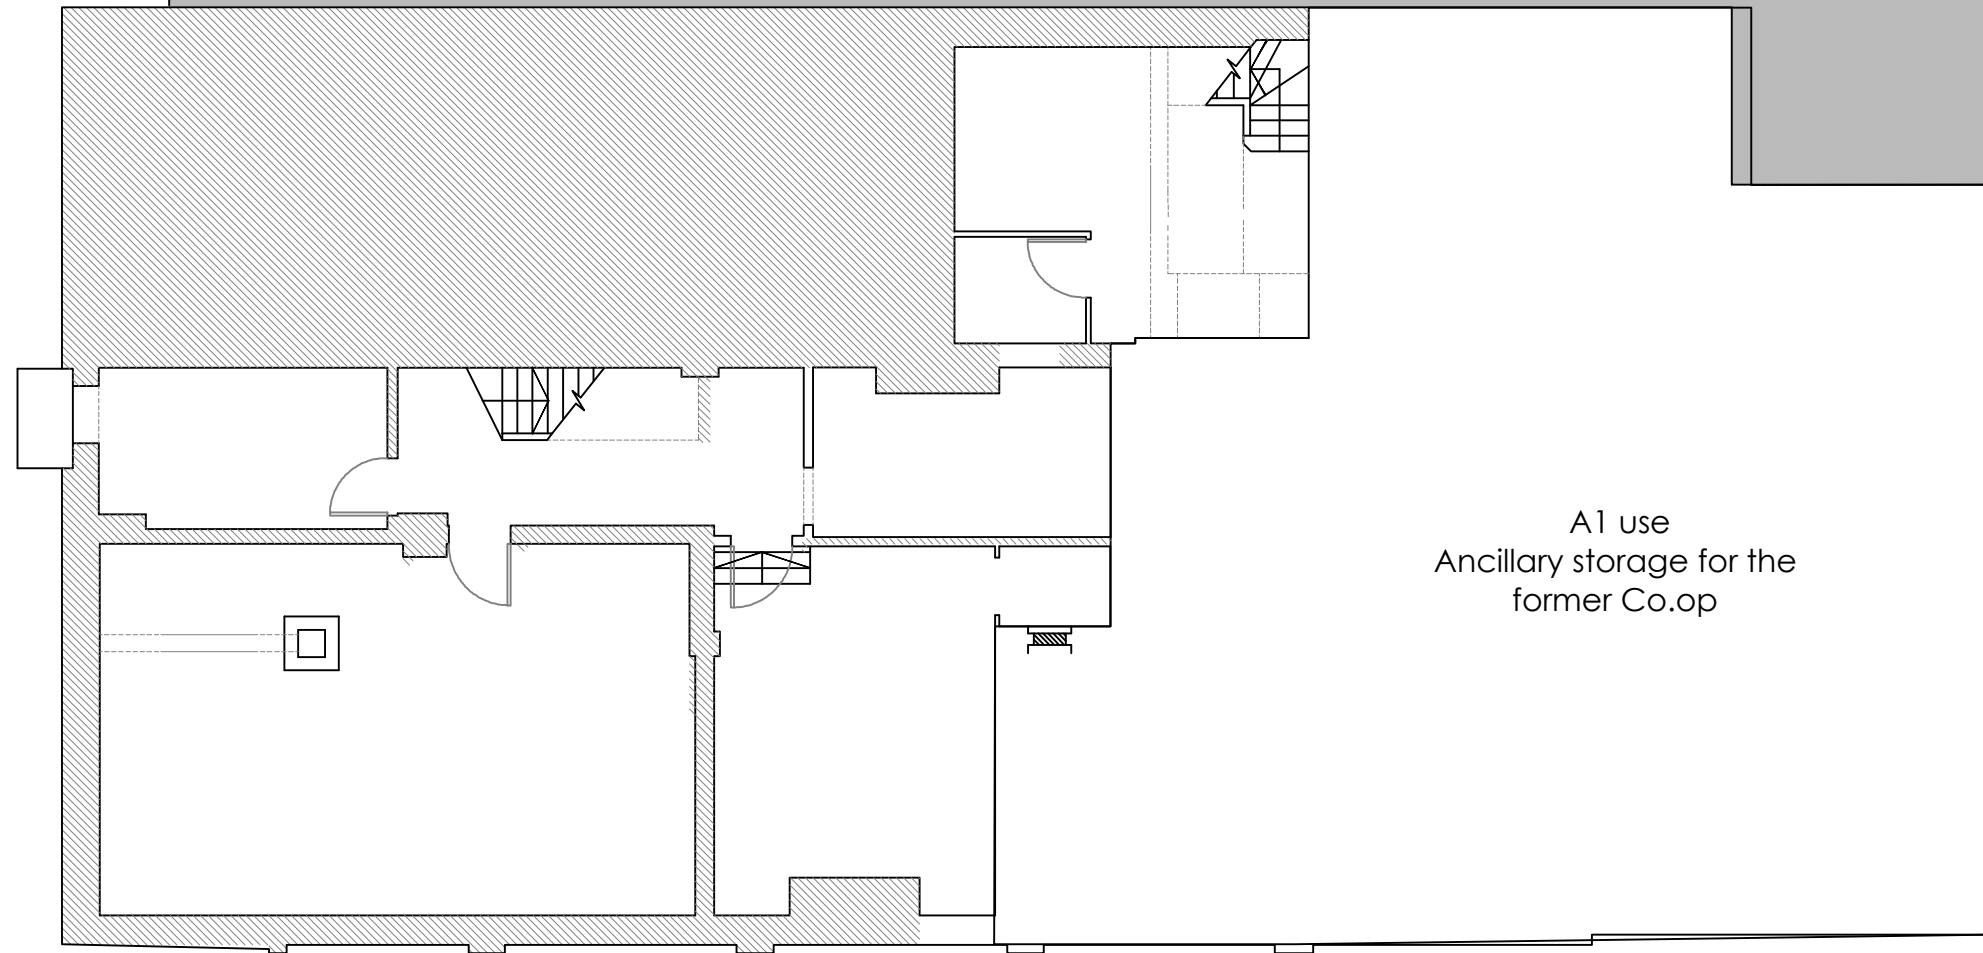

A1 use  
Ancillary storage for the  
former Co.op


NEIGHBOURING  
PROPERTY

EXISTING BASEMENT FLOOR  
SCALE 1:100

PLANNING

antic

All works to be carried out in accordance with current Building Regulations  
All dimensions and levels to be checked and verified on site before commencing any work and notify the architect of any errors, omissions or discrepancies.  
The drawings to be read in conjunction with contract documents, project working drawings, specification and all consultants/specialist and engineers drawings, details and specification.  
This drawing is made on behalf of Antic London, 77 Malham Road, Forest Hill, London.  
This drawing is prepared solely for design and planning submission purposes. It is not intended or suitable for either Building Regulations or Construction purposes and should not be used for such

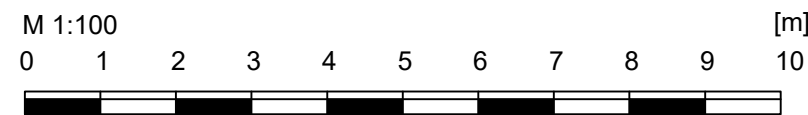

**Antic London**  
77 Malham road,  
Forest Hill  
London, SE23 1AH

Issue Notes

**DRAWN by**  
MGL

**Date:**  
03.01.2020

**Address :**  
132-136 Powis Street London SE18 6NL

**ARCHITECT**  
Maria Gallego Lopez

**Drawing n.**  
PW 100 GAB  
**Scale**  
1:100 @ A3

**Existing BASEMENT floor**  
PW 100 GAB  
1:100 @ A3