




PROPOSED DEVELOPMENT: FORMER TJ HUGHES SITE, EASTBOURNE
 EXISTING SECTIONS: SCALE 1:200 @ A3

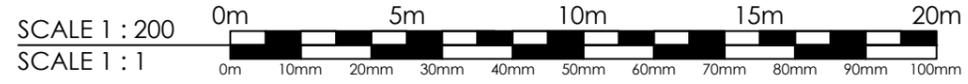


This drawing is copyright and may not be reproduced in whole or part without written authority.
 The Harris Group Ltd does not accept liability for any deviation from our drawings or specification.
 Do not scale off this drawing.

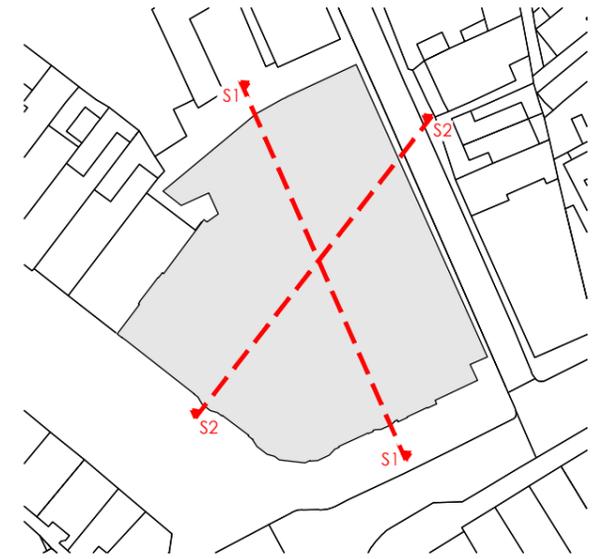

REFERENCE PLAN 1:1000

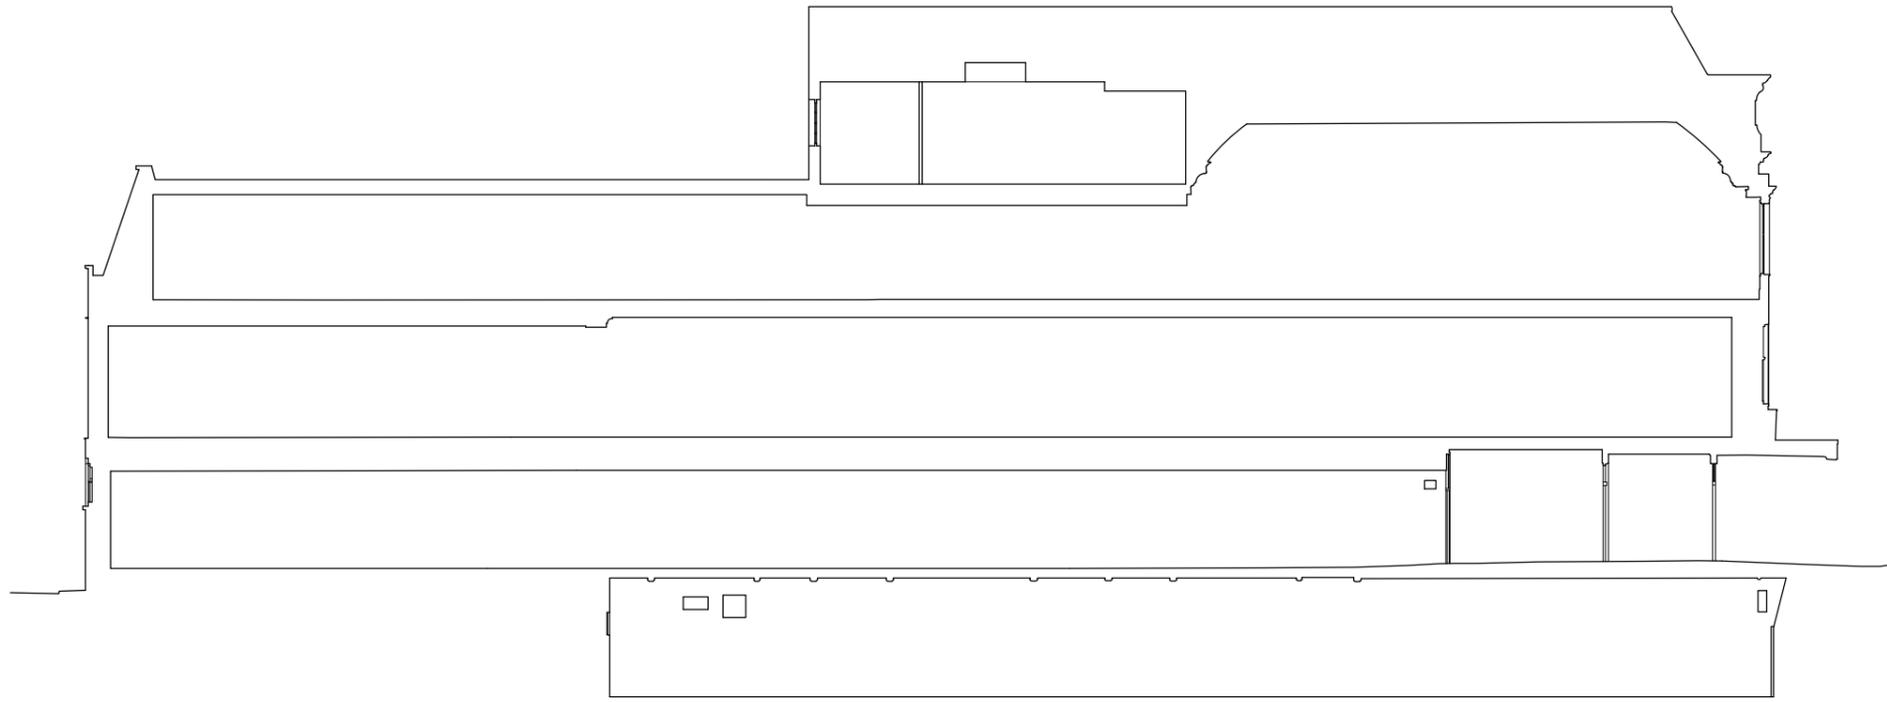

SECTION 1

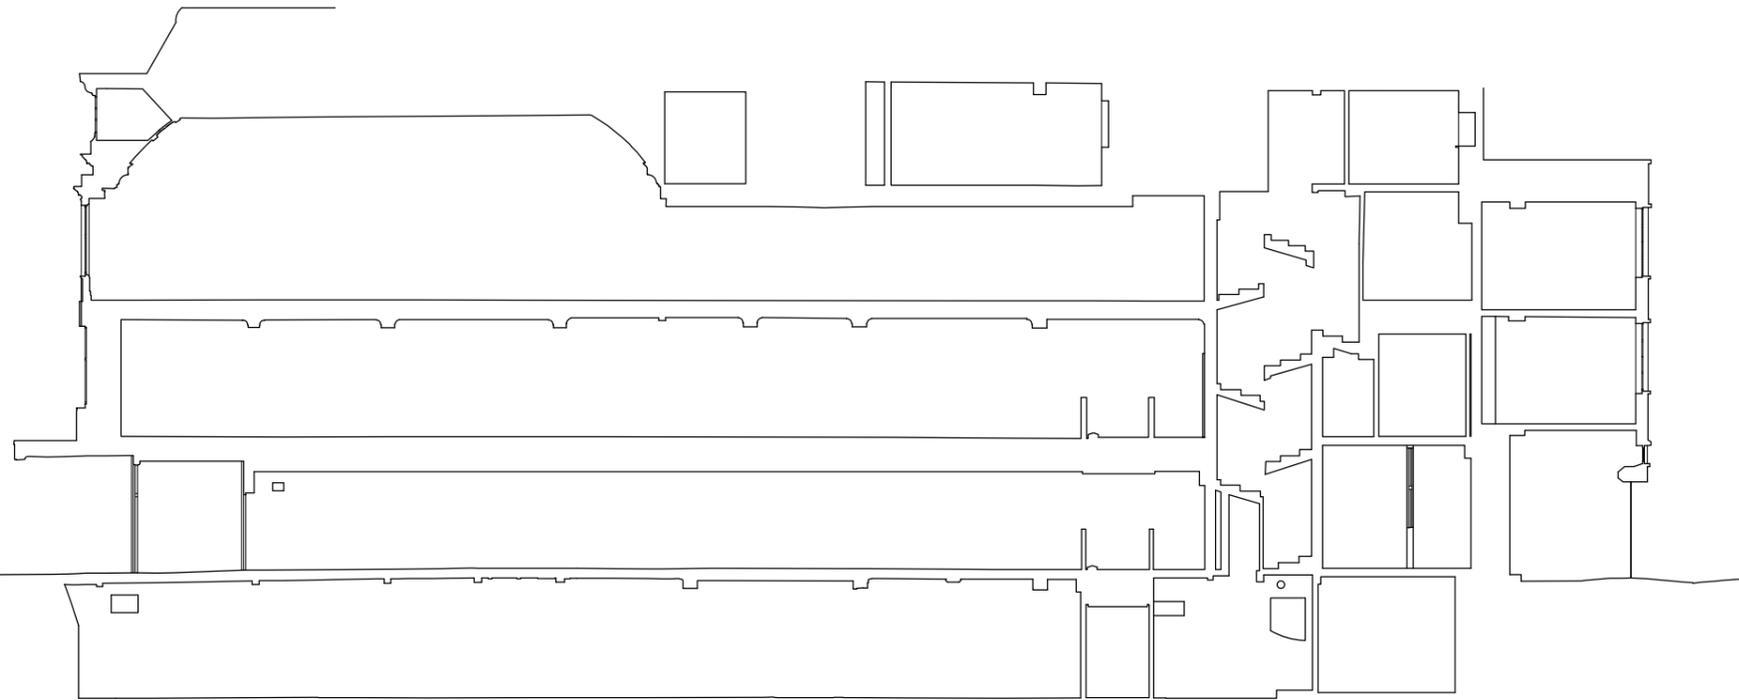

SECTION 2

Rev	Date	Description	Rev By	Chk'd By
Project Title PROPOSED DEVELOPMENT				
FORMER T J HUGHES SITE TERMINUS ROAD EASTBOURNE				
Client CAPREON				
Status PLANNING				
Scale 1:200			Drawing Size A3	
Date 19.07.22		Drawn By MW	Checked JW	
Drawing Title EXISTING SECTIONS				
Job-Dwg No 15968 - 158			Rev -	

- 2 St. Johns North, Wakefield, WF1 3QA t. 01924 291800
- Carvers Warehouse, 77 Dale Street, Manchester, M1 2HG t. 0161 2388555
- The Old Rectory, 79 High Street, Newport Pagnell, MK16 8AB t. 01908 211577
- 101 London Road, Reading, RG1 5BY t. 0118 9507700
- 10 Gees Court, St Christophers Place, London, W1U 1JJ t. 0207 4091215

