


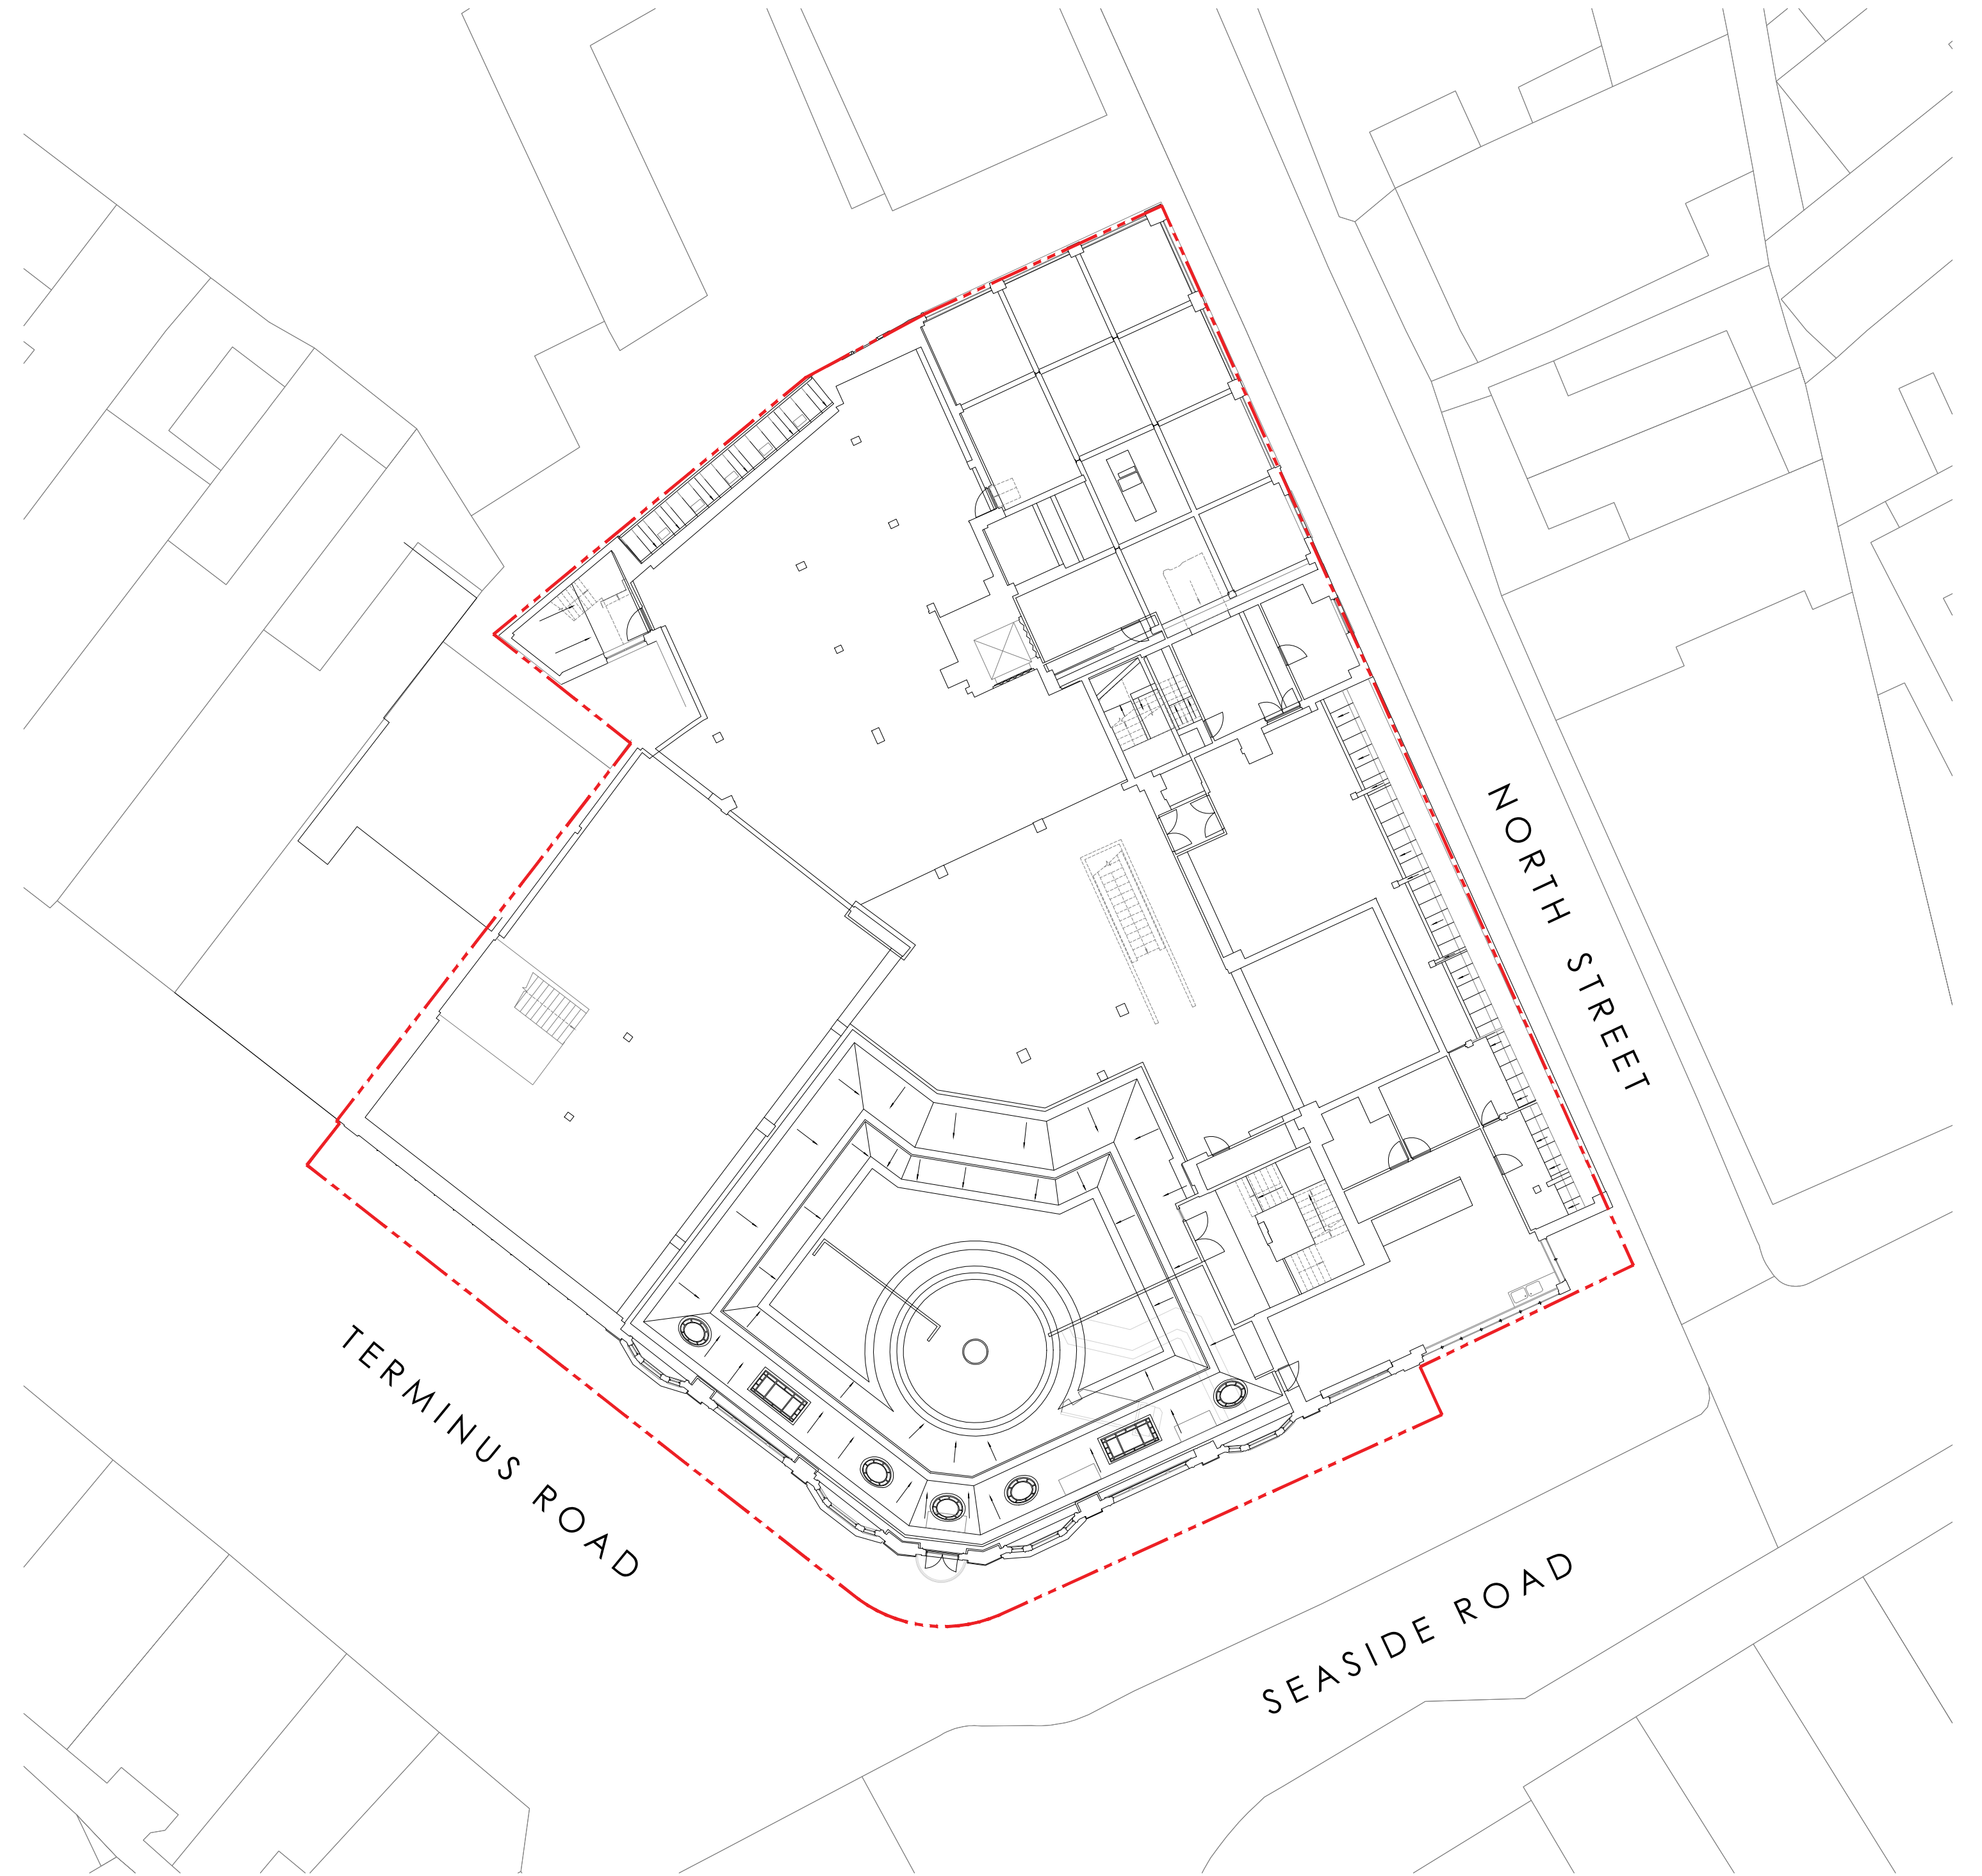

KEY

Red Line Application
Boundary Approx
Area = 0,45 Acres / 0,18 HA

Project Title	PROPOSED DEVELOPMENT		
	FORMER TJ HUGHES SITE TERMINUS ROAD EASTBOURNE		
Client	CAPREON		
Status	PLANNING		
Scale	1:200	Drawing Size	A2
Date	19.07.22	Drawn By	MW
		Checked	JW

Rev	Date	Description	Rev By	Chk'd By
		Drawing Title		
		Job-Dwg No	15968 - 155	Rev -

☐ 2 St. Johns North,
Wakefield, WF1 3QA
t. 01924 291800

☐ Carvers Warehouse, 77 Dale Street,
Manchester, M1 2HG
t. 0161 2388555

☐ The Old Rectory, 79 High Street,
Newport Pagnell, MK16 8AB
t. 01908 211577

☐ 101 London Road,
Reading, RG1 5BY
t. 0118 9507700

☒ 10 Gees Court, St Christophers Place,
London, W1U 1JJ
t. 0207 4091215

THE
HARRIS
PARTNERSHIP

ARCHITECTS
www.harrispartnership.com